


FED. RD. DIVISION	STATE	PROJECT	FISCAL YEAR
2	OHIO		

83  
83



LAKE 84 (3.27-781)  
LAKE COUNTY

Scale 1"=10'

Drive "AA"

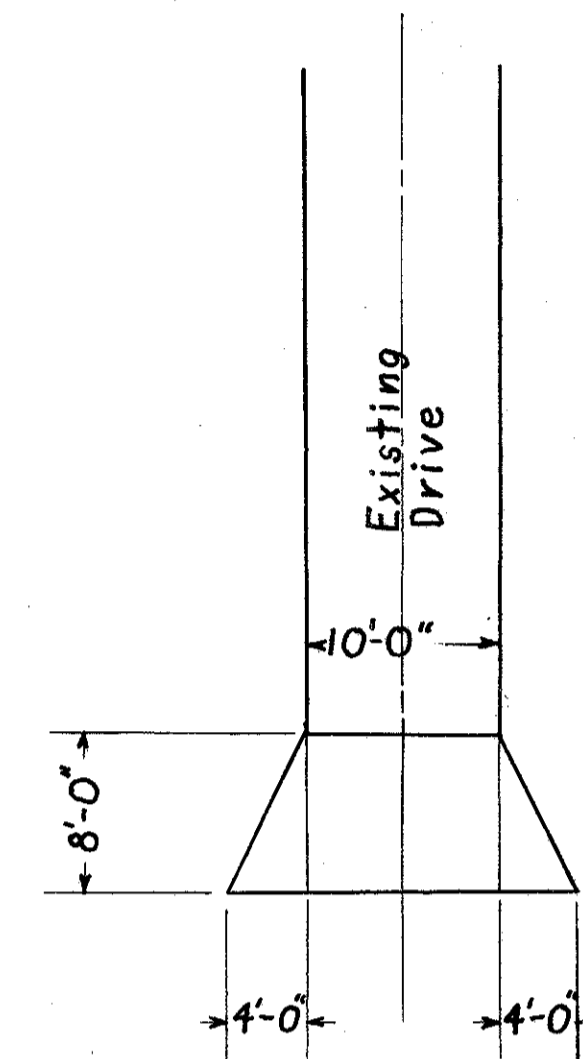

Drive "AB"

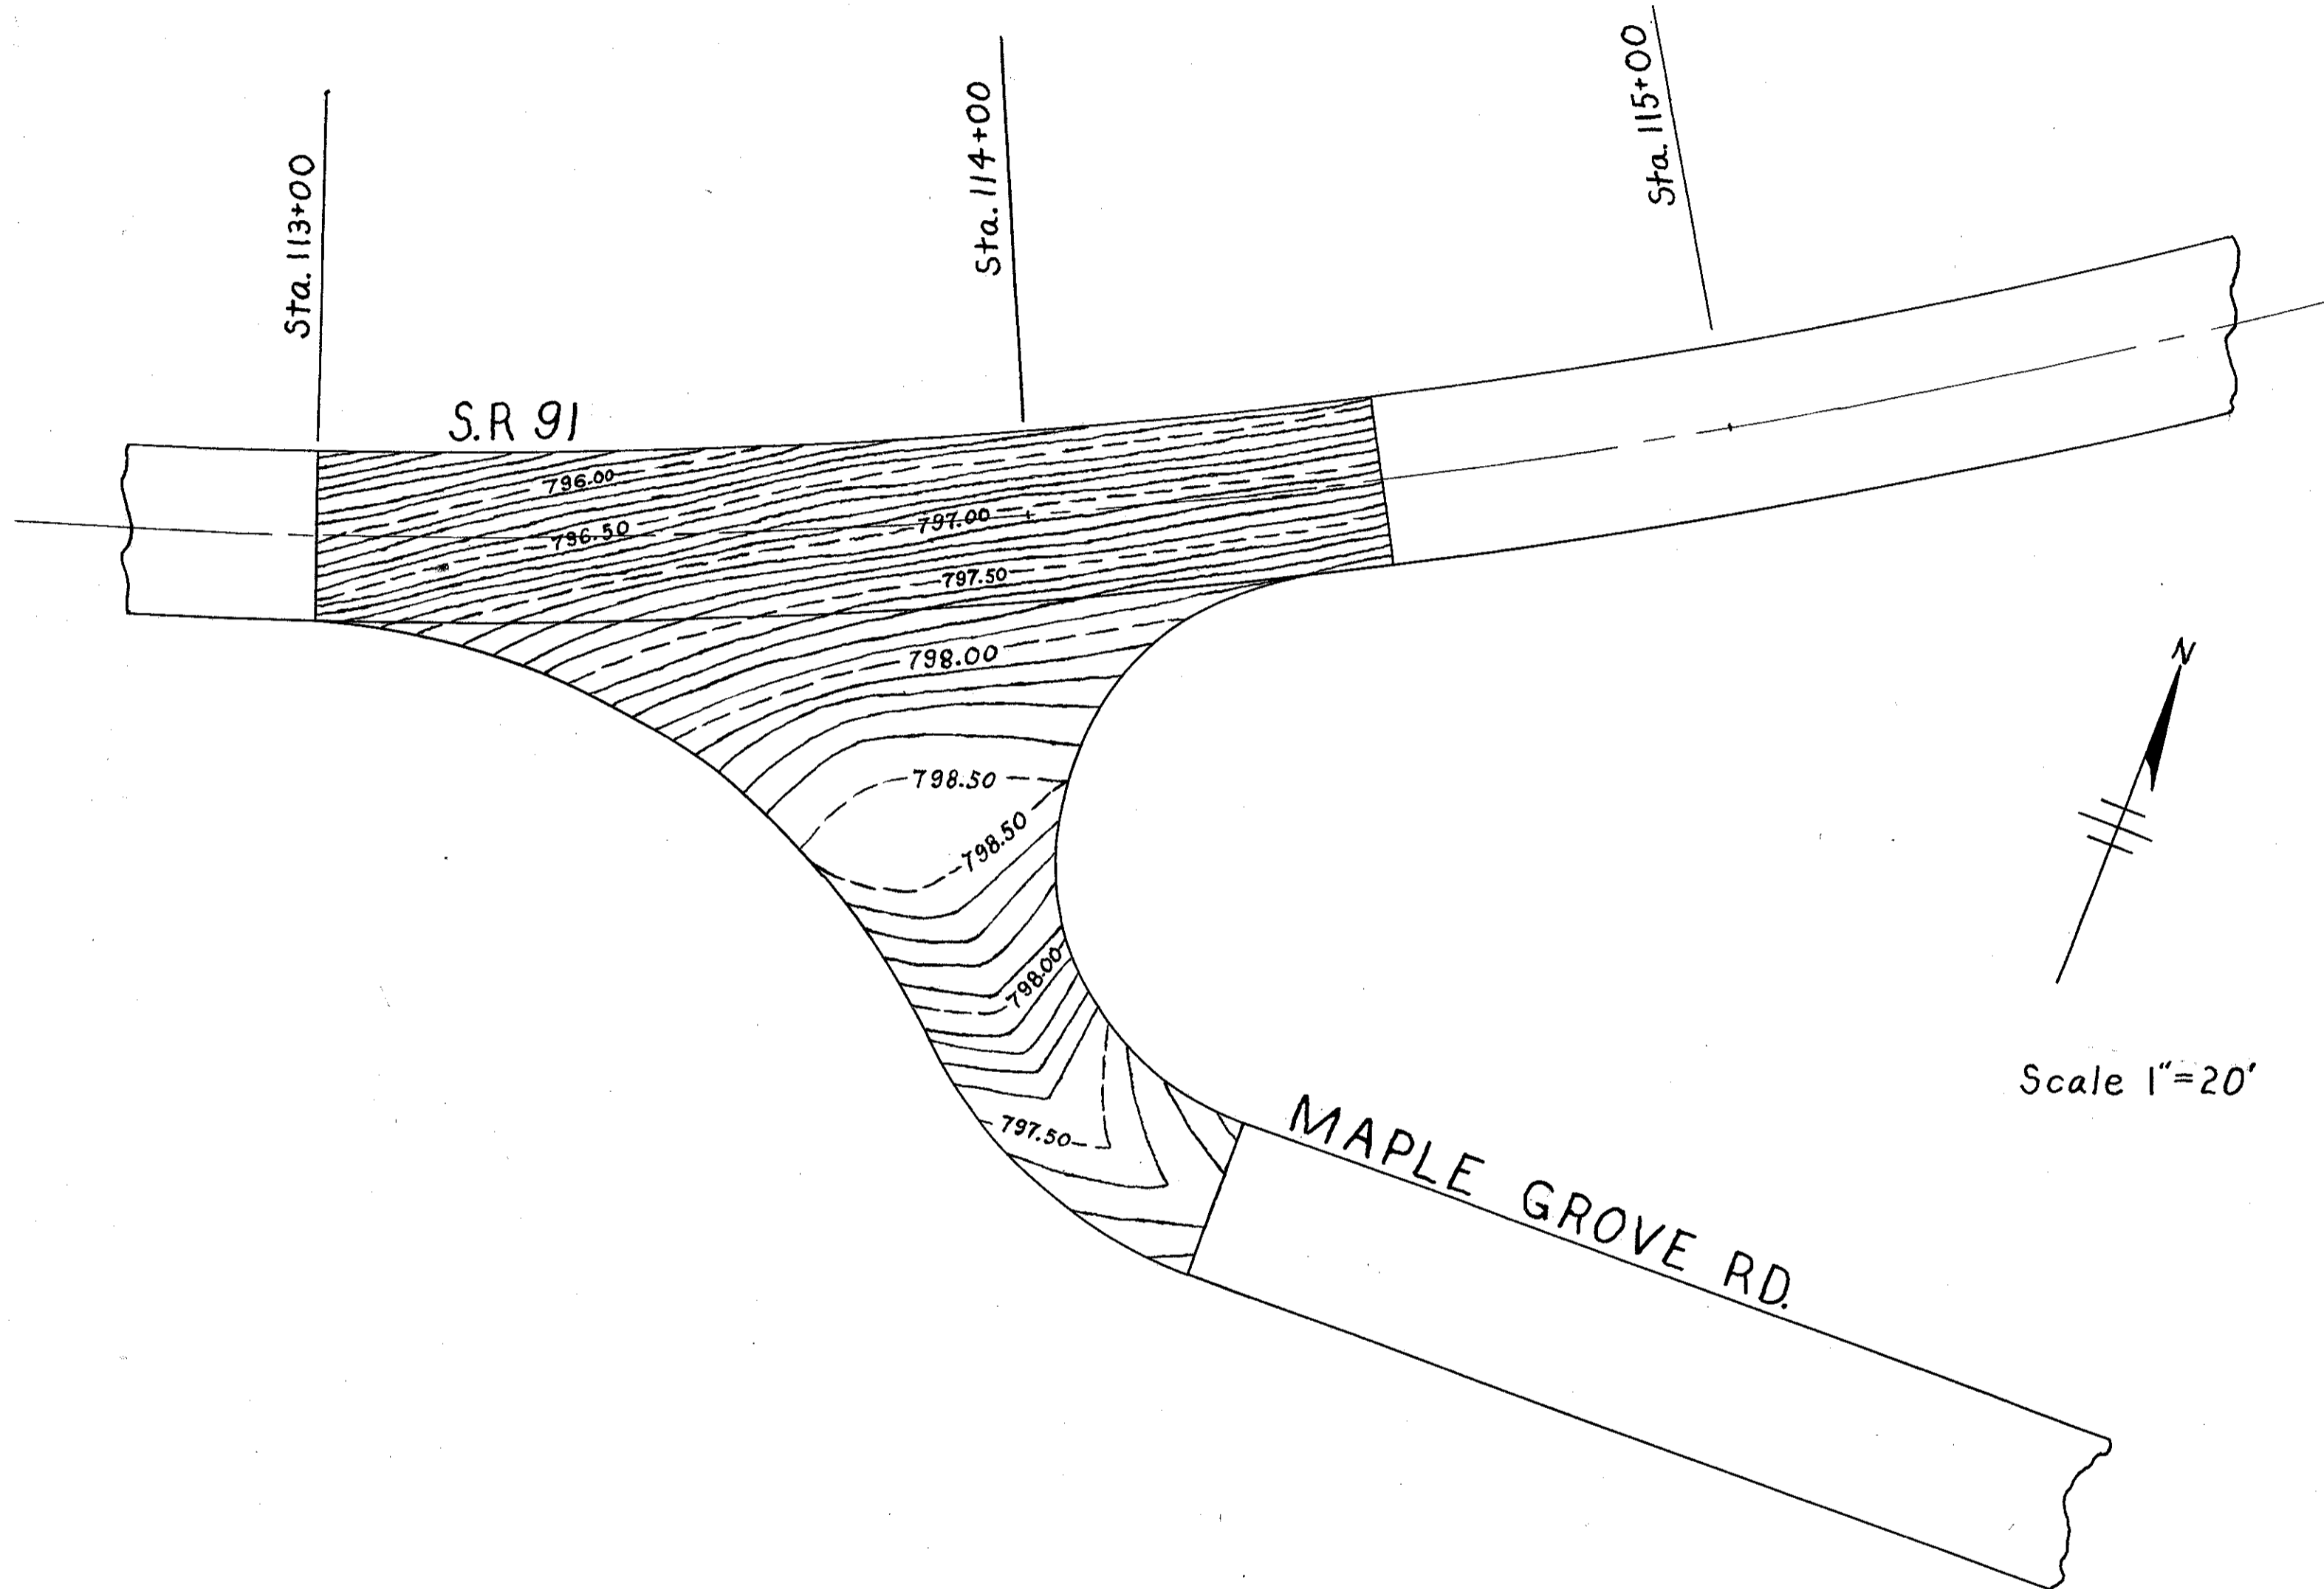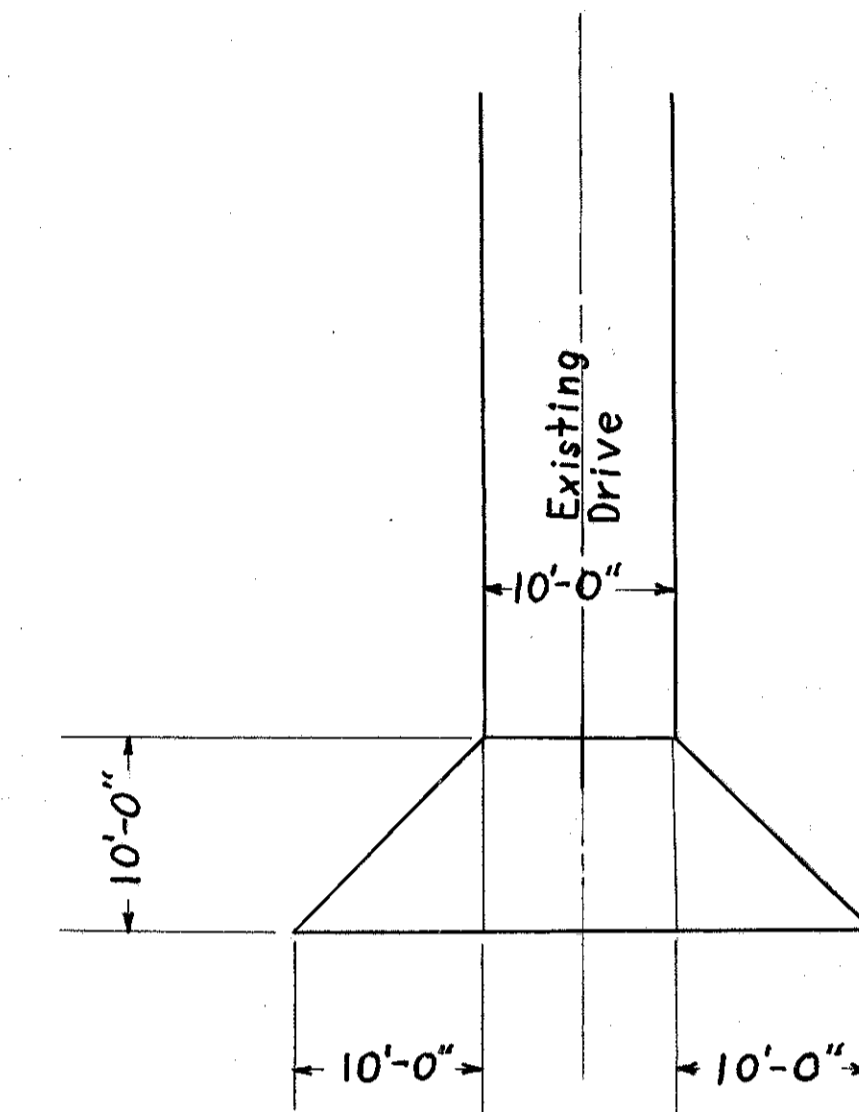

Payment for the removal and disposal of existing pavement and for pavement curb and subbase replacement indicated, not separately itemized in the plans and required for adjustment to grade of the Catch Basins as shown hereon, shall be included in the unit price bid for Item I-8, Catch Basin Adjusted to Grade (See Detail), as per plan.

DETAIL FOR C.B. ADJUSTED TO GRADE

FOR C.B.'S NOTED IN PLANS AS:  
"C.B. ADJUSTED TO GRADE SEE DETAIL"

