


SEEDING	
END WIDTH	SQ. YDS.

FED. DIST.	STATE	PROJECT
5	OHIO	

11
16

LAKE COUNTY
LAK-84-30.85

CALC.	0.8.8
DATE	12-6-82
CHKD.	R. B. J.
DATE	12-7-82

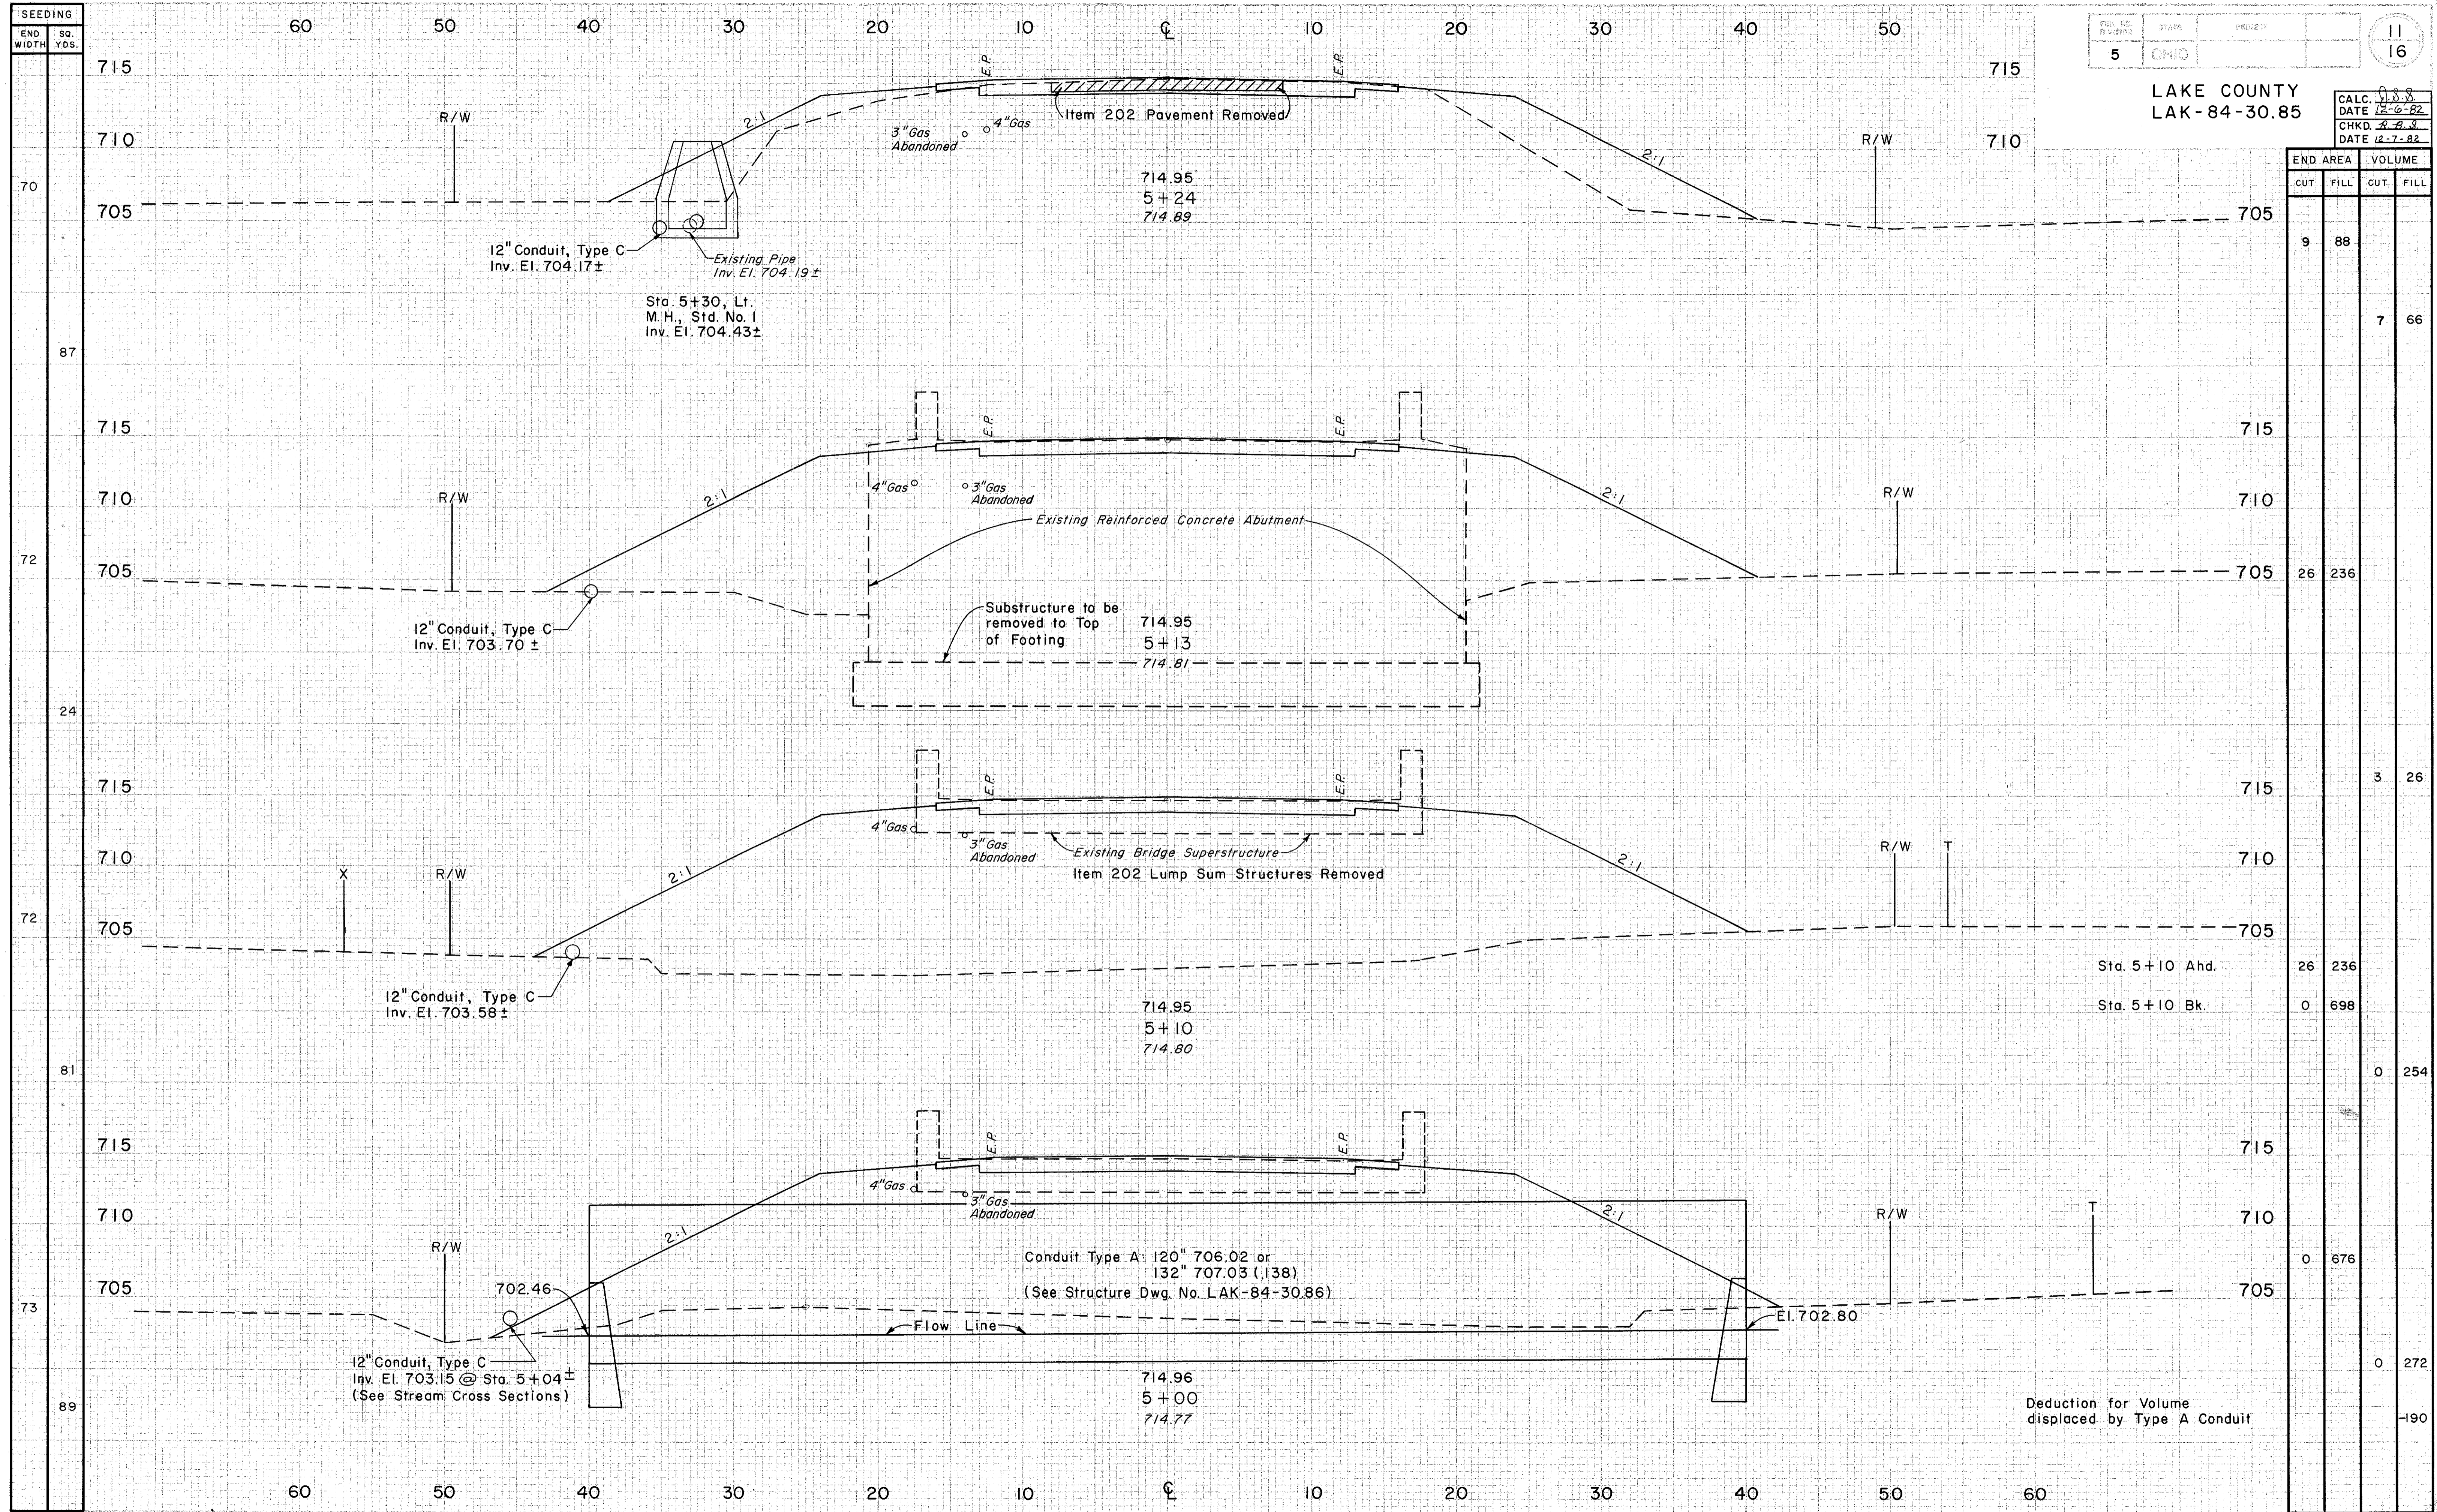

END AREA		VOLUME	
CUT	FILL	CUT	FILL
9	88		
		7	66
26	236		
		3	26
26	236		
0	698		
		0	254
0	676		
		0	272
			-190