


SEEDING  
END WIDTH  
SQ. YDS.

5 OHIO 12 16

LAKE COUNTY  
LAK-84-30.85

CALC. DATE  
CHKD. DATE

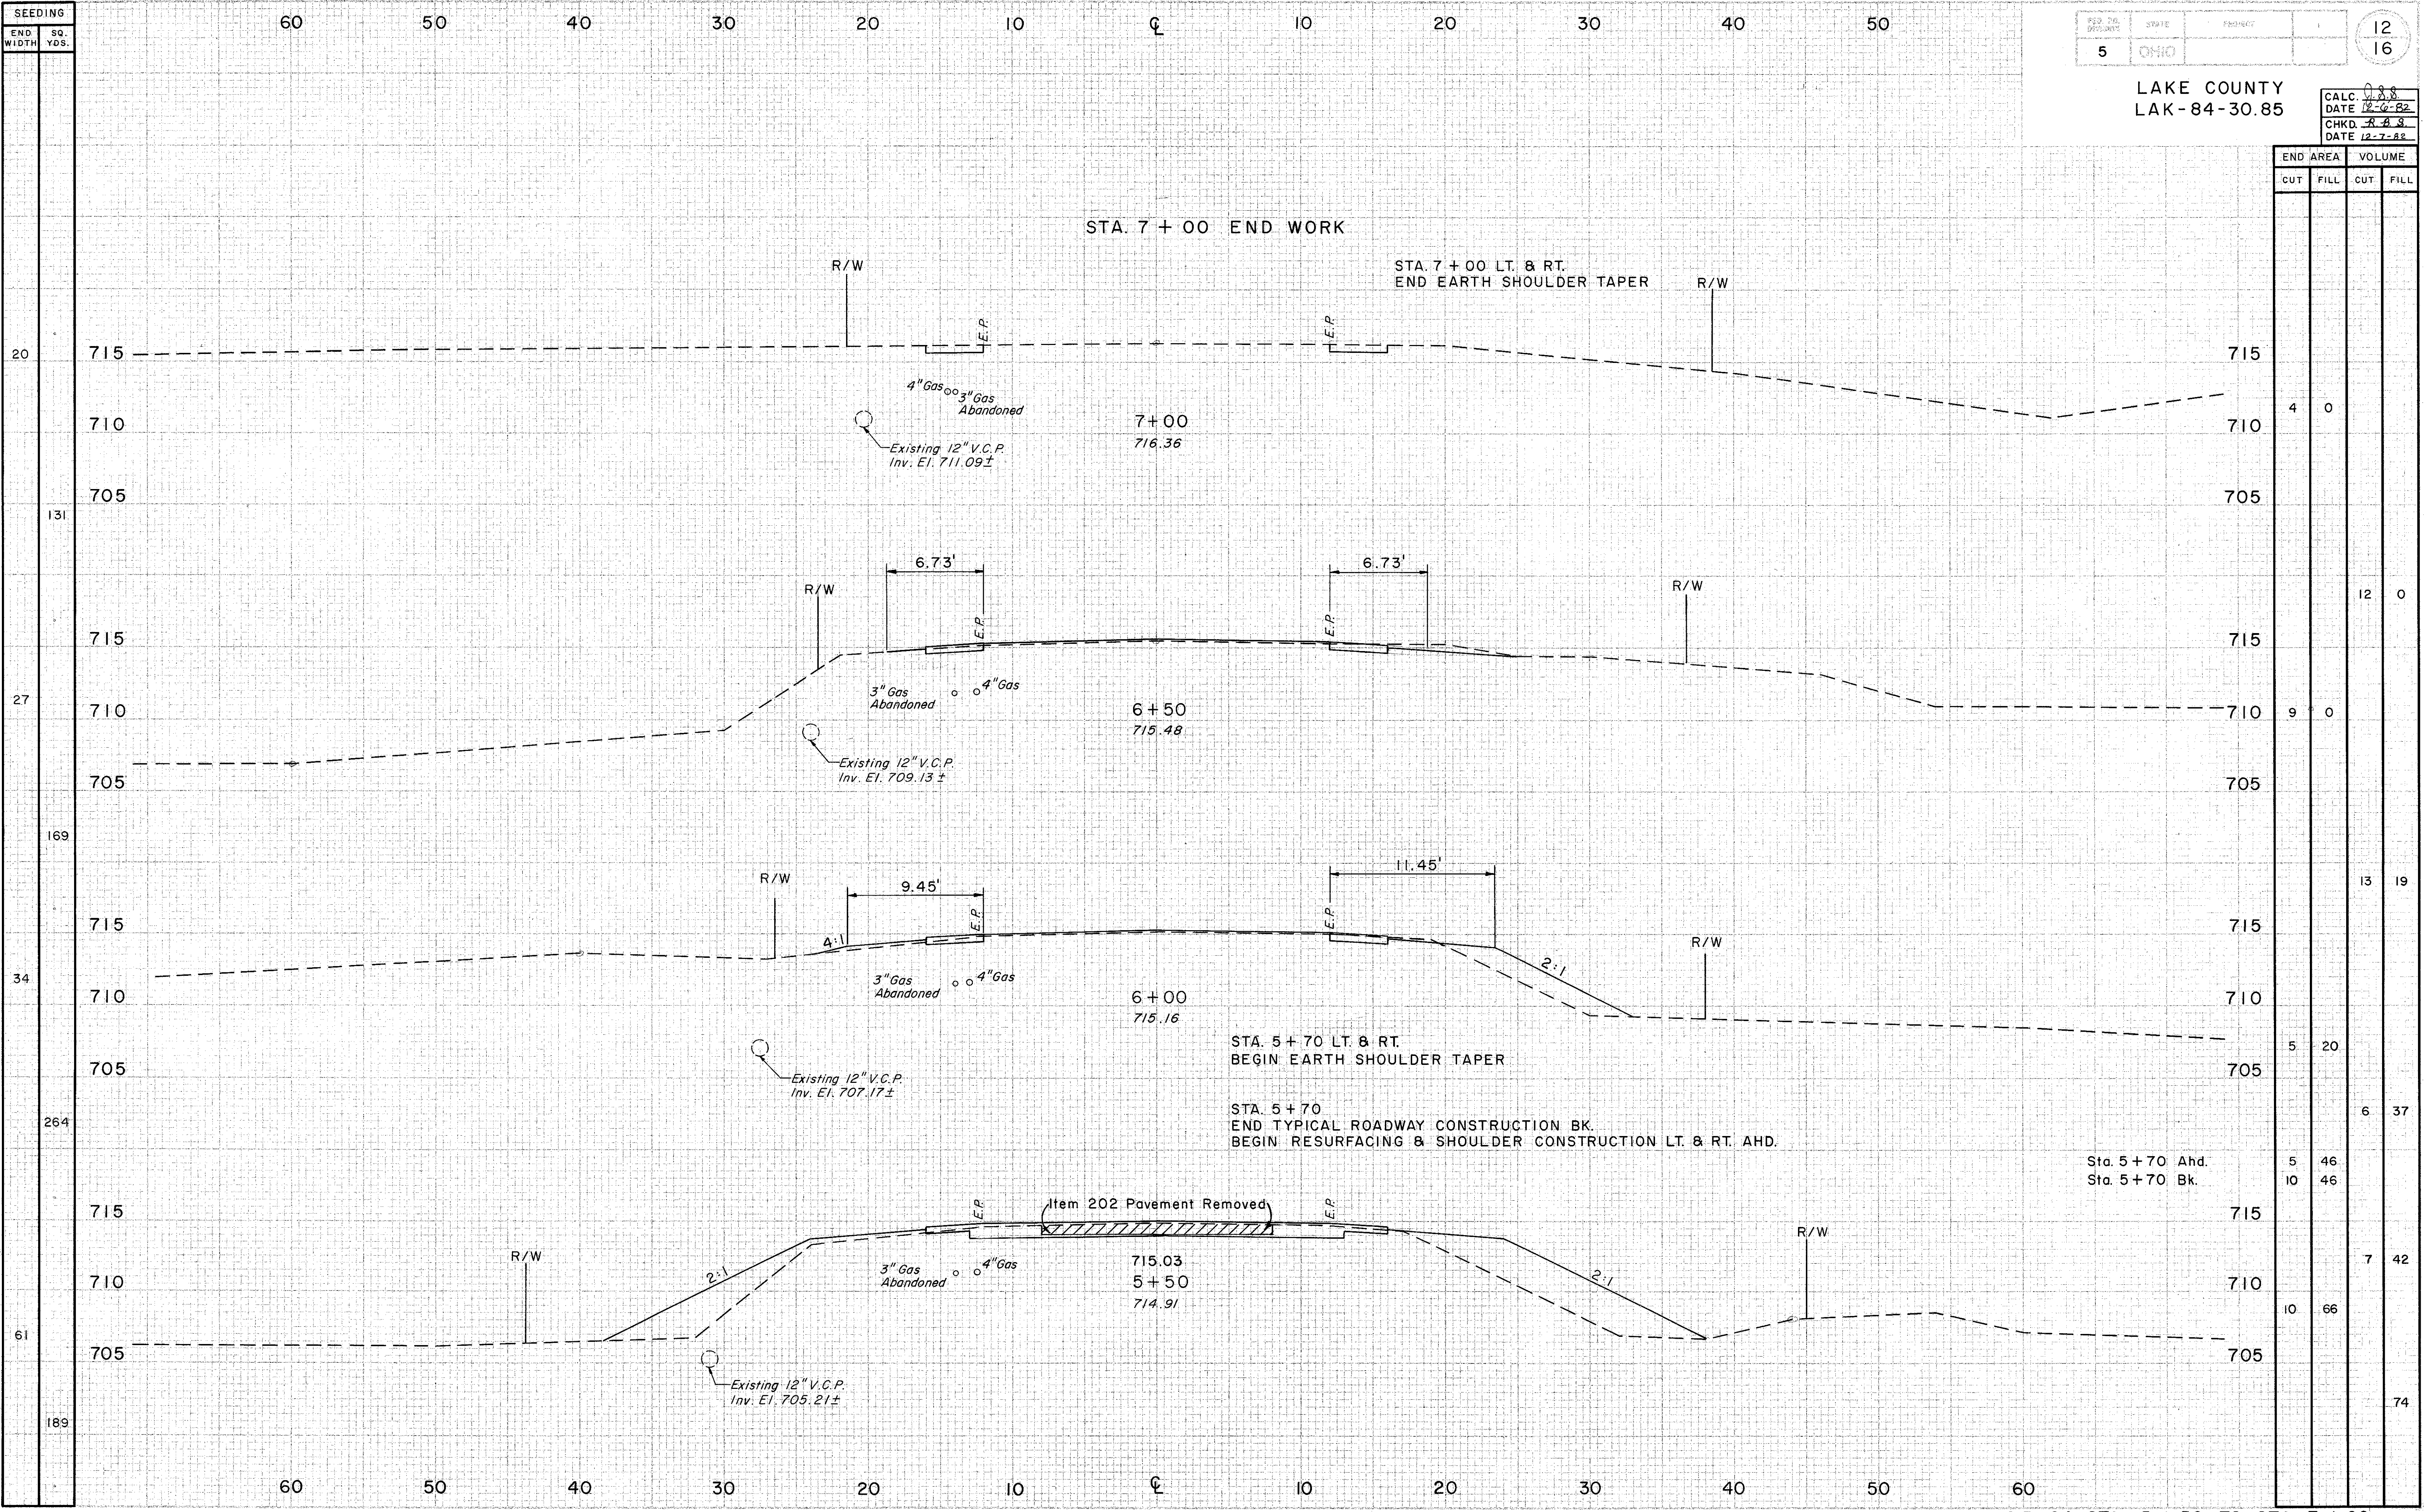

END AREA		VOLUME	
CUT	FILL	CUT	FILL
4	0		
9	0	12	0
5	20	13	19
5	46	6	37
10	46	5	20
10	66	7	42
		10	66
			74

S.R. 84 STA. 5 + 50 TO STA. 7 + 00