


SEEDING  
END WIDTH  
SQ. YDS.

60 50 40 30 20 10 Survey E 10 20 30 40 50

5 OHIO  
 CALC. D.B.S.  
 DATE 12-6-82  
 CHKD. R.B.S.  
 DATE 12-7-82  
 14  
 16

LAKE COUNTY  
 LAK-84-30.85

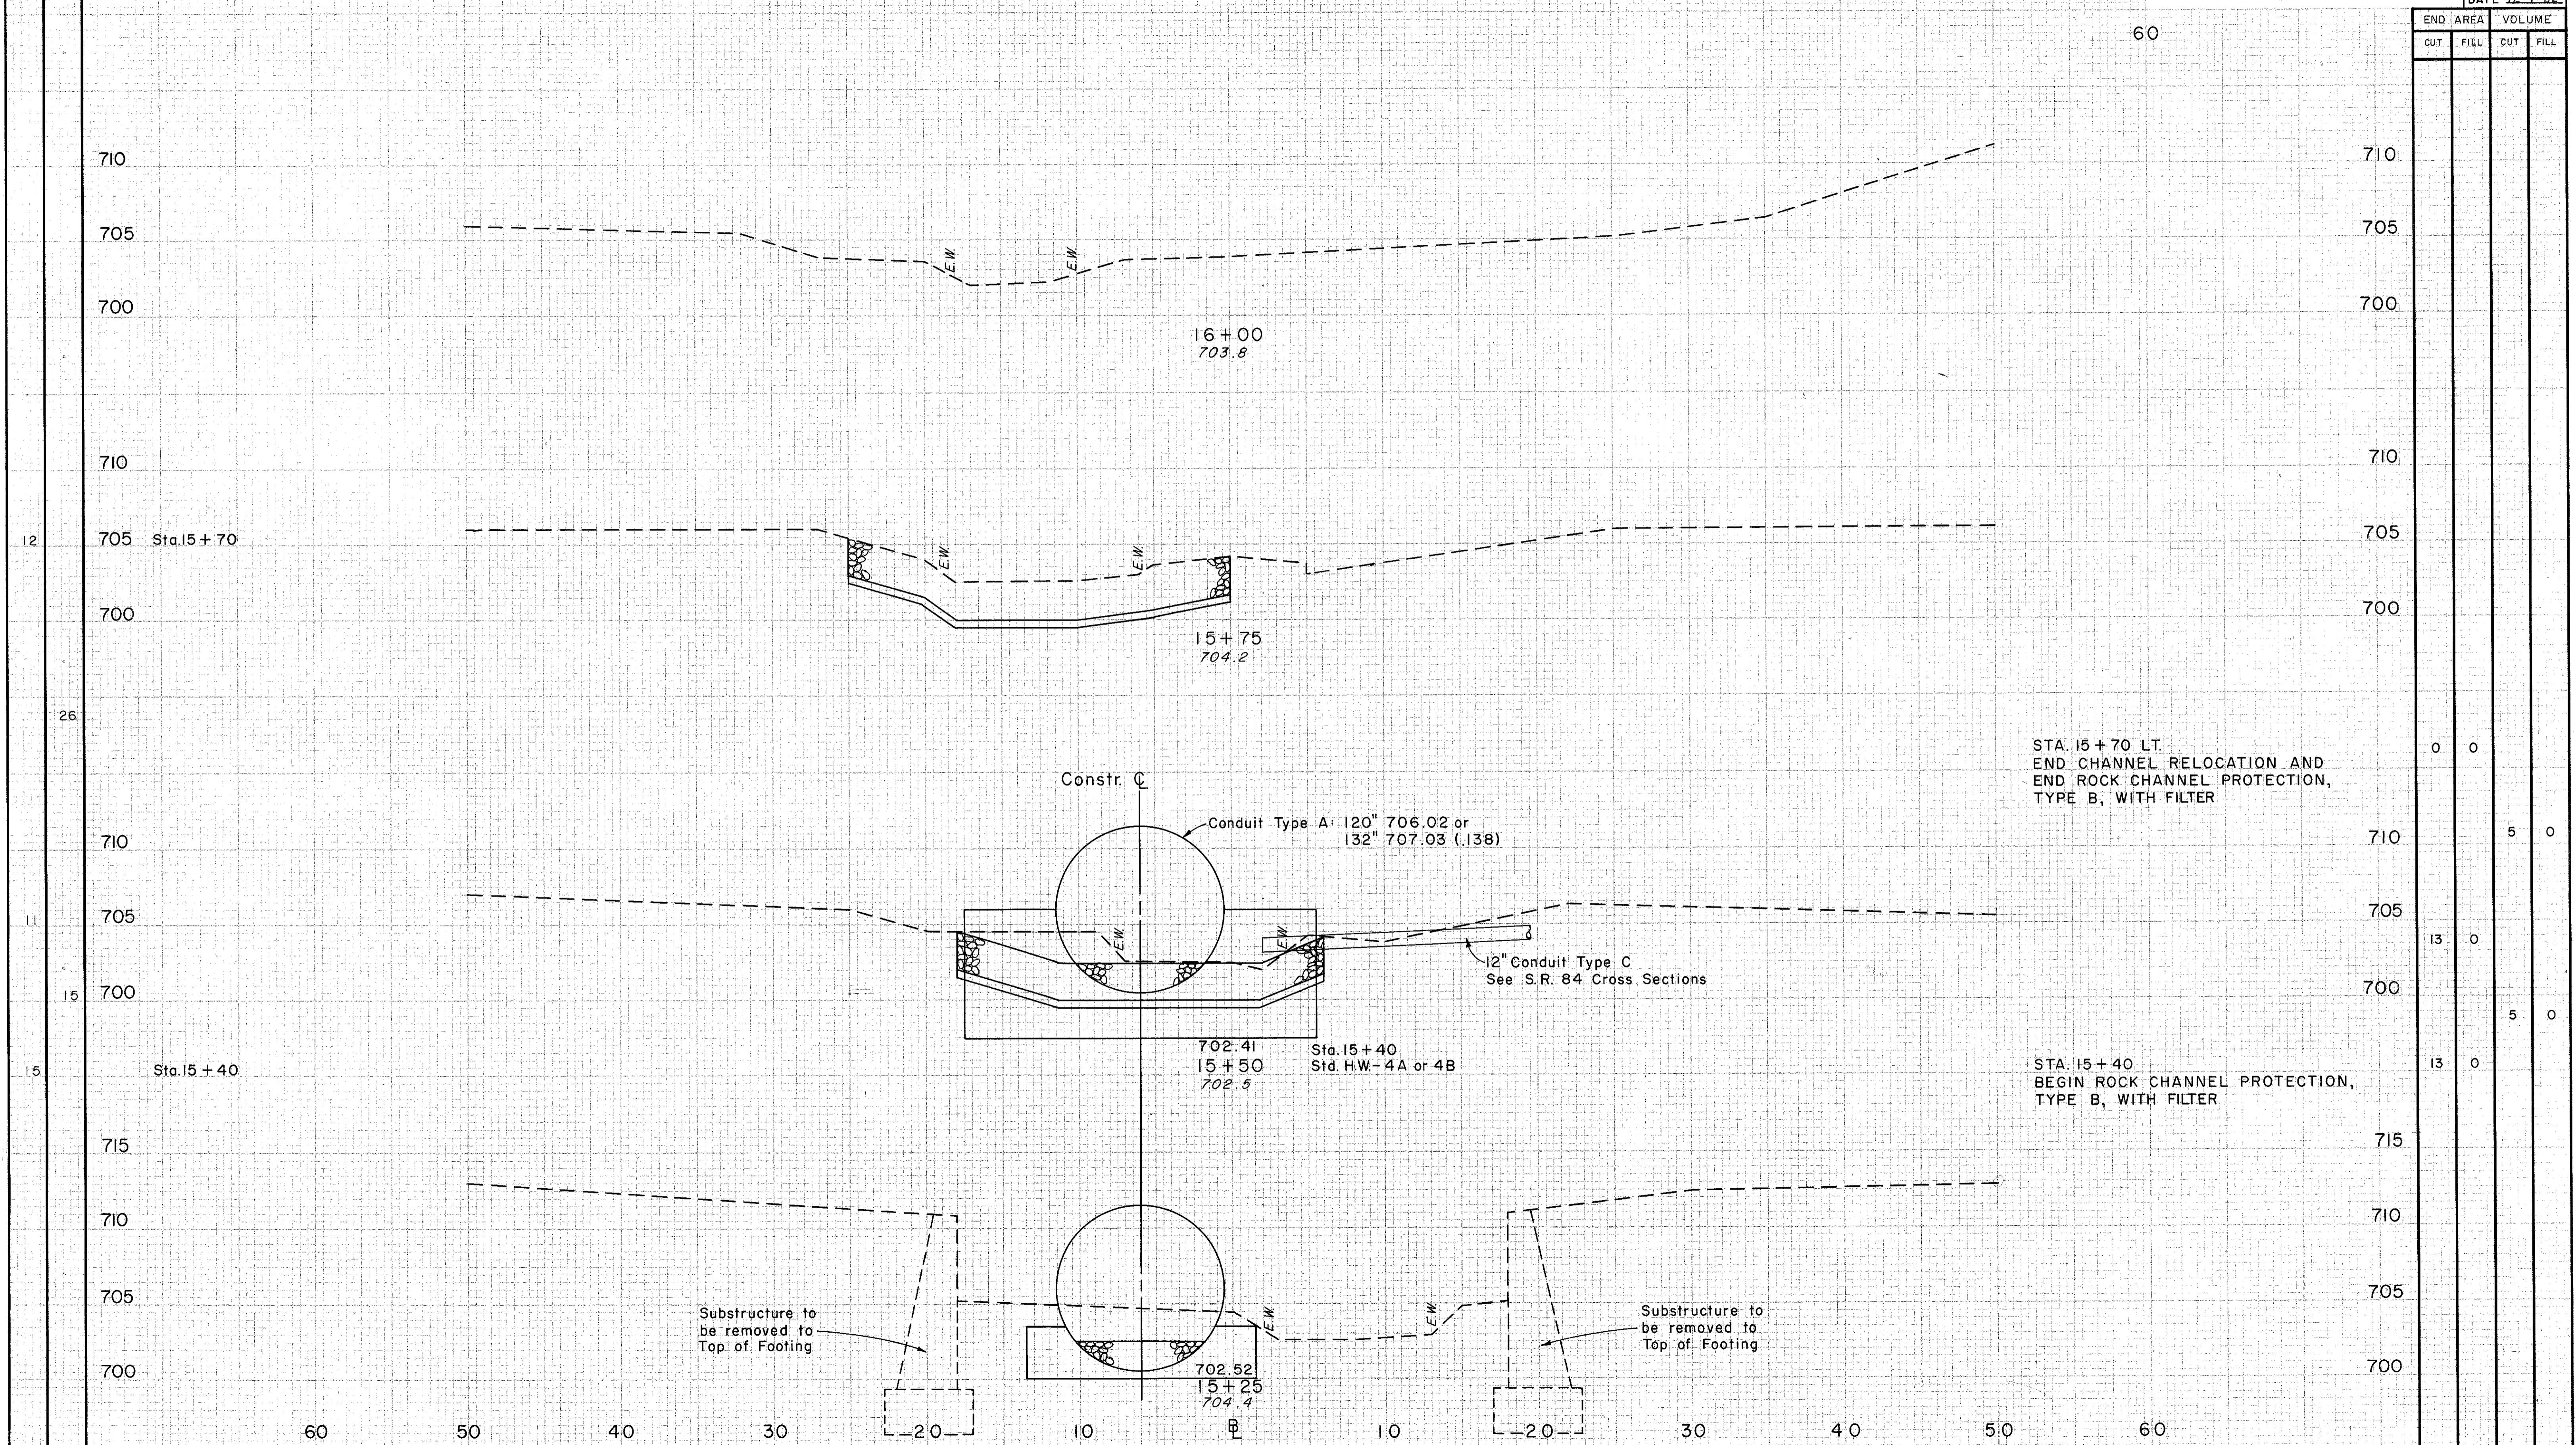

STA. 15+70 LT.  
 END CHANNEL RELOCATION AND  
 END ROCK CHANNEL PROTECTION,  
 TYPE B, WITH FILTER

STA. 15+40  
 BEGIN ROCK CHANNEL PROTECTION,  
 TYPE B, WITH FILTER

END CUT	AREA		VOLUME	
	CUT	FILL	CUT	FILL
60	0	0	0	0
710	0	0	5	0
705	13	0	0	0
700	0	0	5	0
715	13	0	0	0
710	0	0	0	0
705	0	0	0	0
700	0	0	0	0