


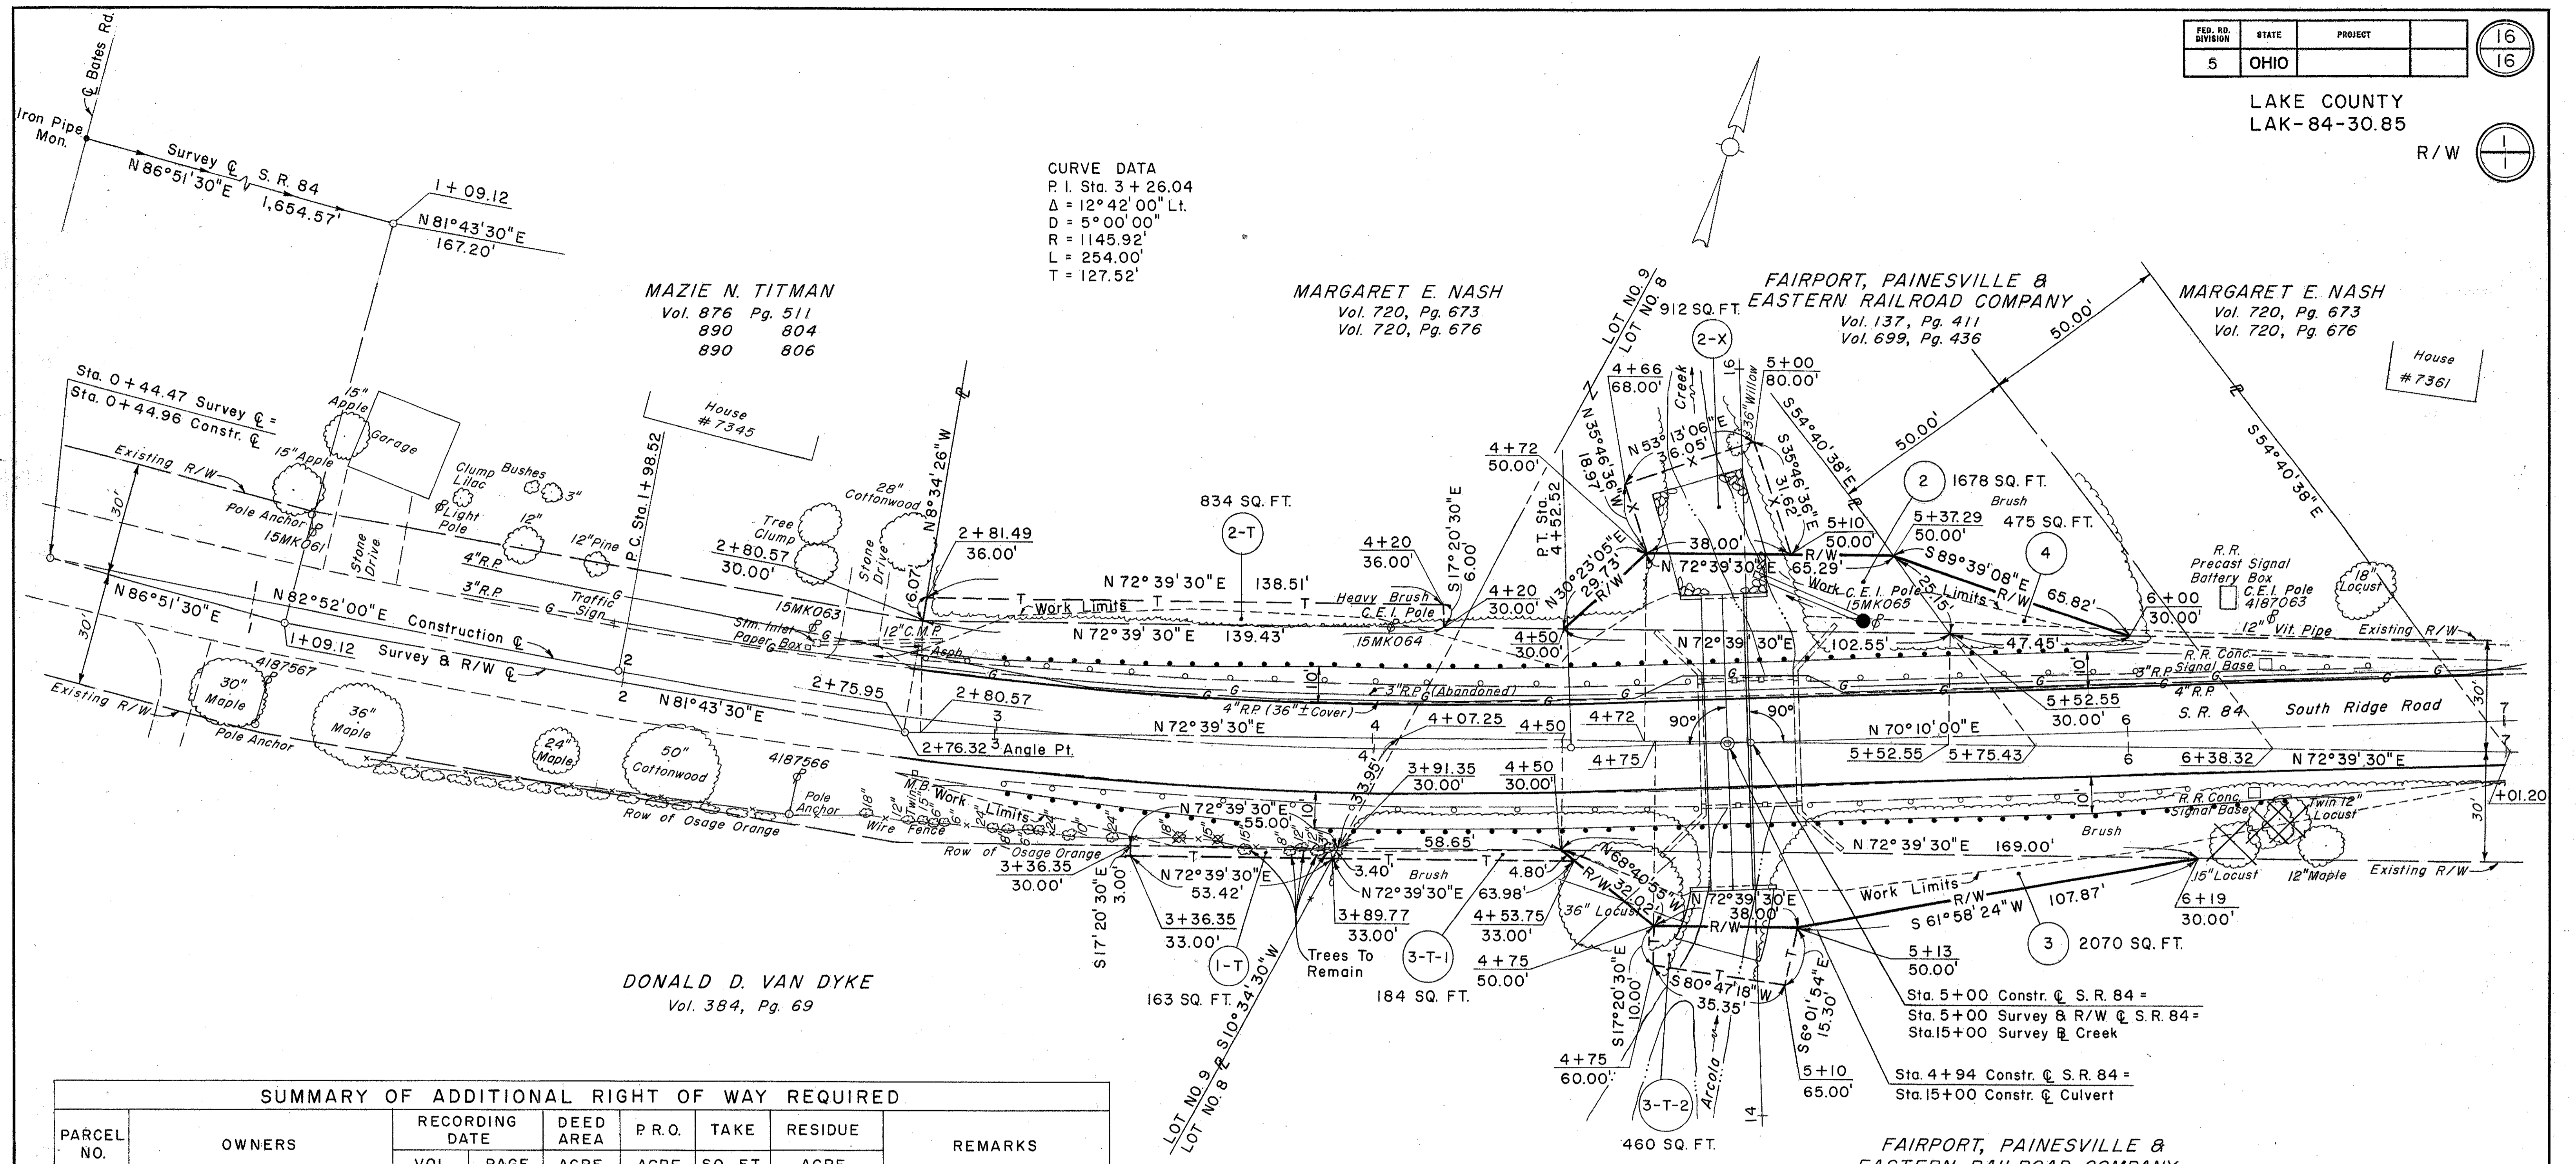

CURVE DATA
P.I. Sta. 3 + 26.04
Δ = 12° 42' 00" Lt.
D = 5° 00' 00"
R = 1145.92'
L = 254.00'
T = 127.52'



MAZIE N. TITMAN
Vol. 876 Pg. 511
890 804
890 806

MARGARET E. NASH
Vol. 720, Pg. 673
Vol. 720, Pg. 676

FAIRPORT, PAINESVILLE & EASTERN RAILROAD COMPANY
Vol. 137, Pg. 411
Vol. 699, Pg. 436

MARGARET E. NASH
Vol. 720, Pg. 673
Vol. 720, Pg. 676

DONALD D. VAN DYKE
Vol. 384, Pg. 69

SUMMARY OF ADDITIONAL RIGHT OF WAY REQUIRED

PARCEL NO.	OWNERS	RECORDING DATE		DEED AREA ACRE	P.R.O. ACRE	TAKE SQ. FT.	RESIDUE ACRE	REMARKS
		VOL.	PAGE					
1 T	DONALD D. VAN DYKE	384	69	6.498	0.207	163	6.498	GRADING
2	MARGARET E. NASH	720	673	*1.702	*0.197	1678	1.702	HIGHWAY EASEMENT
2 T						834		GRADING
2 X						912		
3	FAIRPORT, PAINESVILLE & EASTERN RAILROAD CO.	138	357	LARGE		2070		HIGHWAY EASEMENT
3-T-1						184		GRADING
3-T-2						460		CHANNEL CLEANOUT
4	FAIRPORT, PAINESVILLE & EASTERN RAILROAD CO.	137	411	1.349	0.087	475	1.349	HIGHWAY EASEMENT
		699	436					

NOTE: ALL RIGHT OF WAY LINE OFFSETS & STATIONS ARE REFERENCED TO THE SURVEY & RIGHT OF WAY C.

FAIRPORT, PAINESVILLE & EASTERN RAILROAD COMPANY
Vol. 720, Pg. 129
Vol. 138, Pg. 357

UTILITIES

- | | |
|---|--|
| Cleveland Electric Illuminating Co.
Box 668
Ashtabula, Ohio 44004 | Western Reserve Telephone Co.
4616 Park Ave.
Ashtabula, Ohio 44004 |
| East Ohio Gas Co.
1010 West 30th St.
Ashtabula, Ohio 44004 | Tele-Media Constructors Co.
Box 2996
Ashtabula, Ohio 44004 |

*Area Southwest of F.P. & E. R.R. Co. Property.