


MAINTENANCE OF TRAFFIC

LEGEND

- ① TEMPORARY EDGE LINE (WHITE) W/TEMPORARY RAISED PAVEMENT MARKERS (1-WAY, WHITE), CLASS I
- ② TEMPORARY STOP LINE, CLASS I
- ③ TEMPORARY RAISED PAVEMENT MARKERS (2-WAY, WHITE YELLOW)
- ④ TEMPORARY CENTER LINE (DOUBLE, SOLID) W/TEMPORARY RAISED PAVEMENT MARKERS (2-WAY, YELLOW, YELLOW), CLASS I

NOTES:

- 1. PORTABLE CONCRETE BARRIERS TO BE DELINEATED AS PER PROPOSAL NOTE NO. 622-92 DELINEATION OF PORTABLE CONCRETE BARRIER.

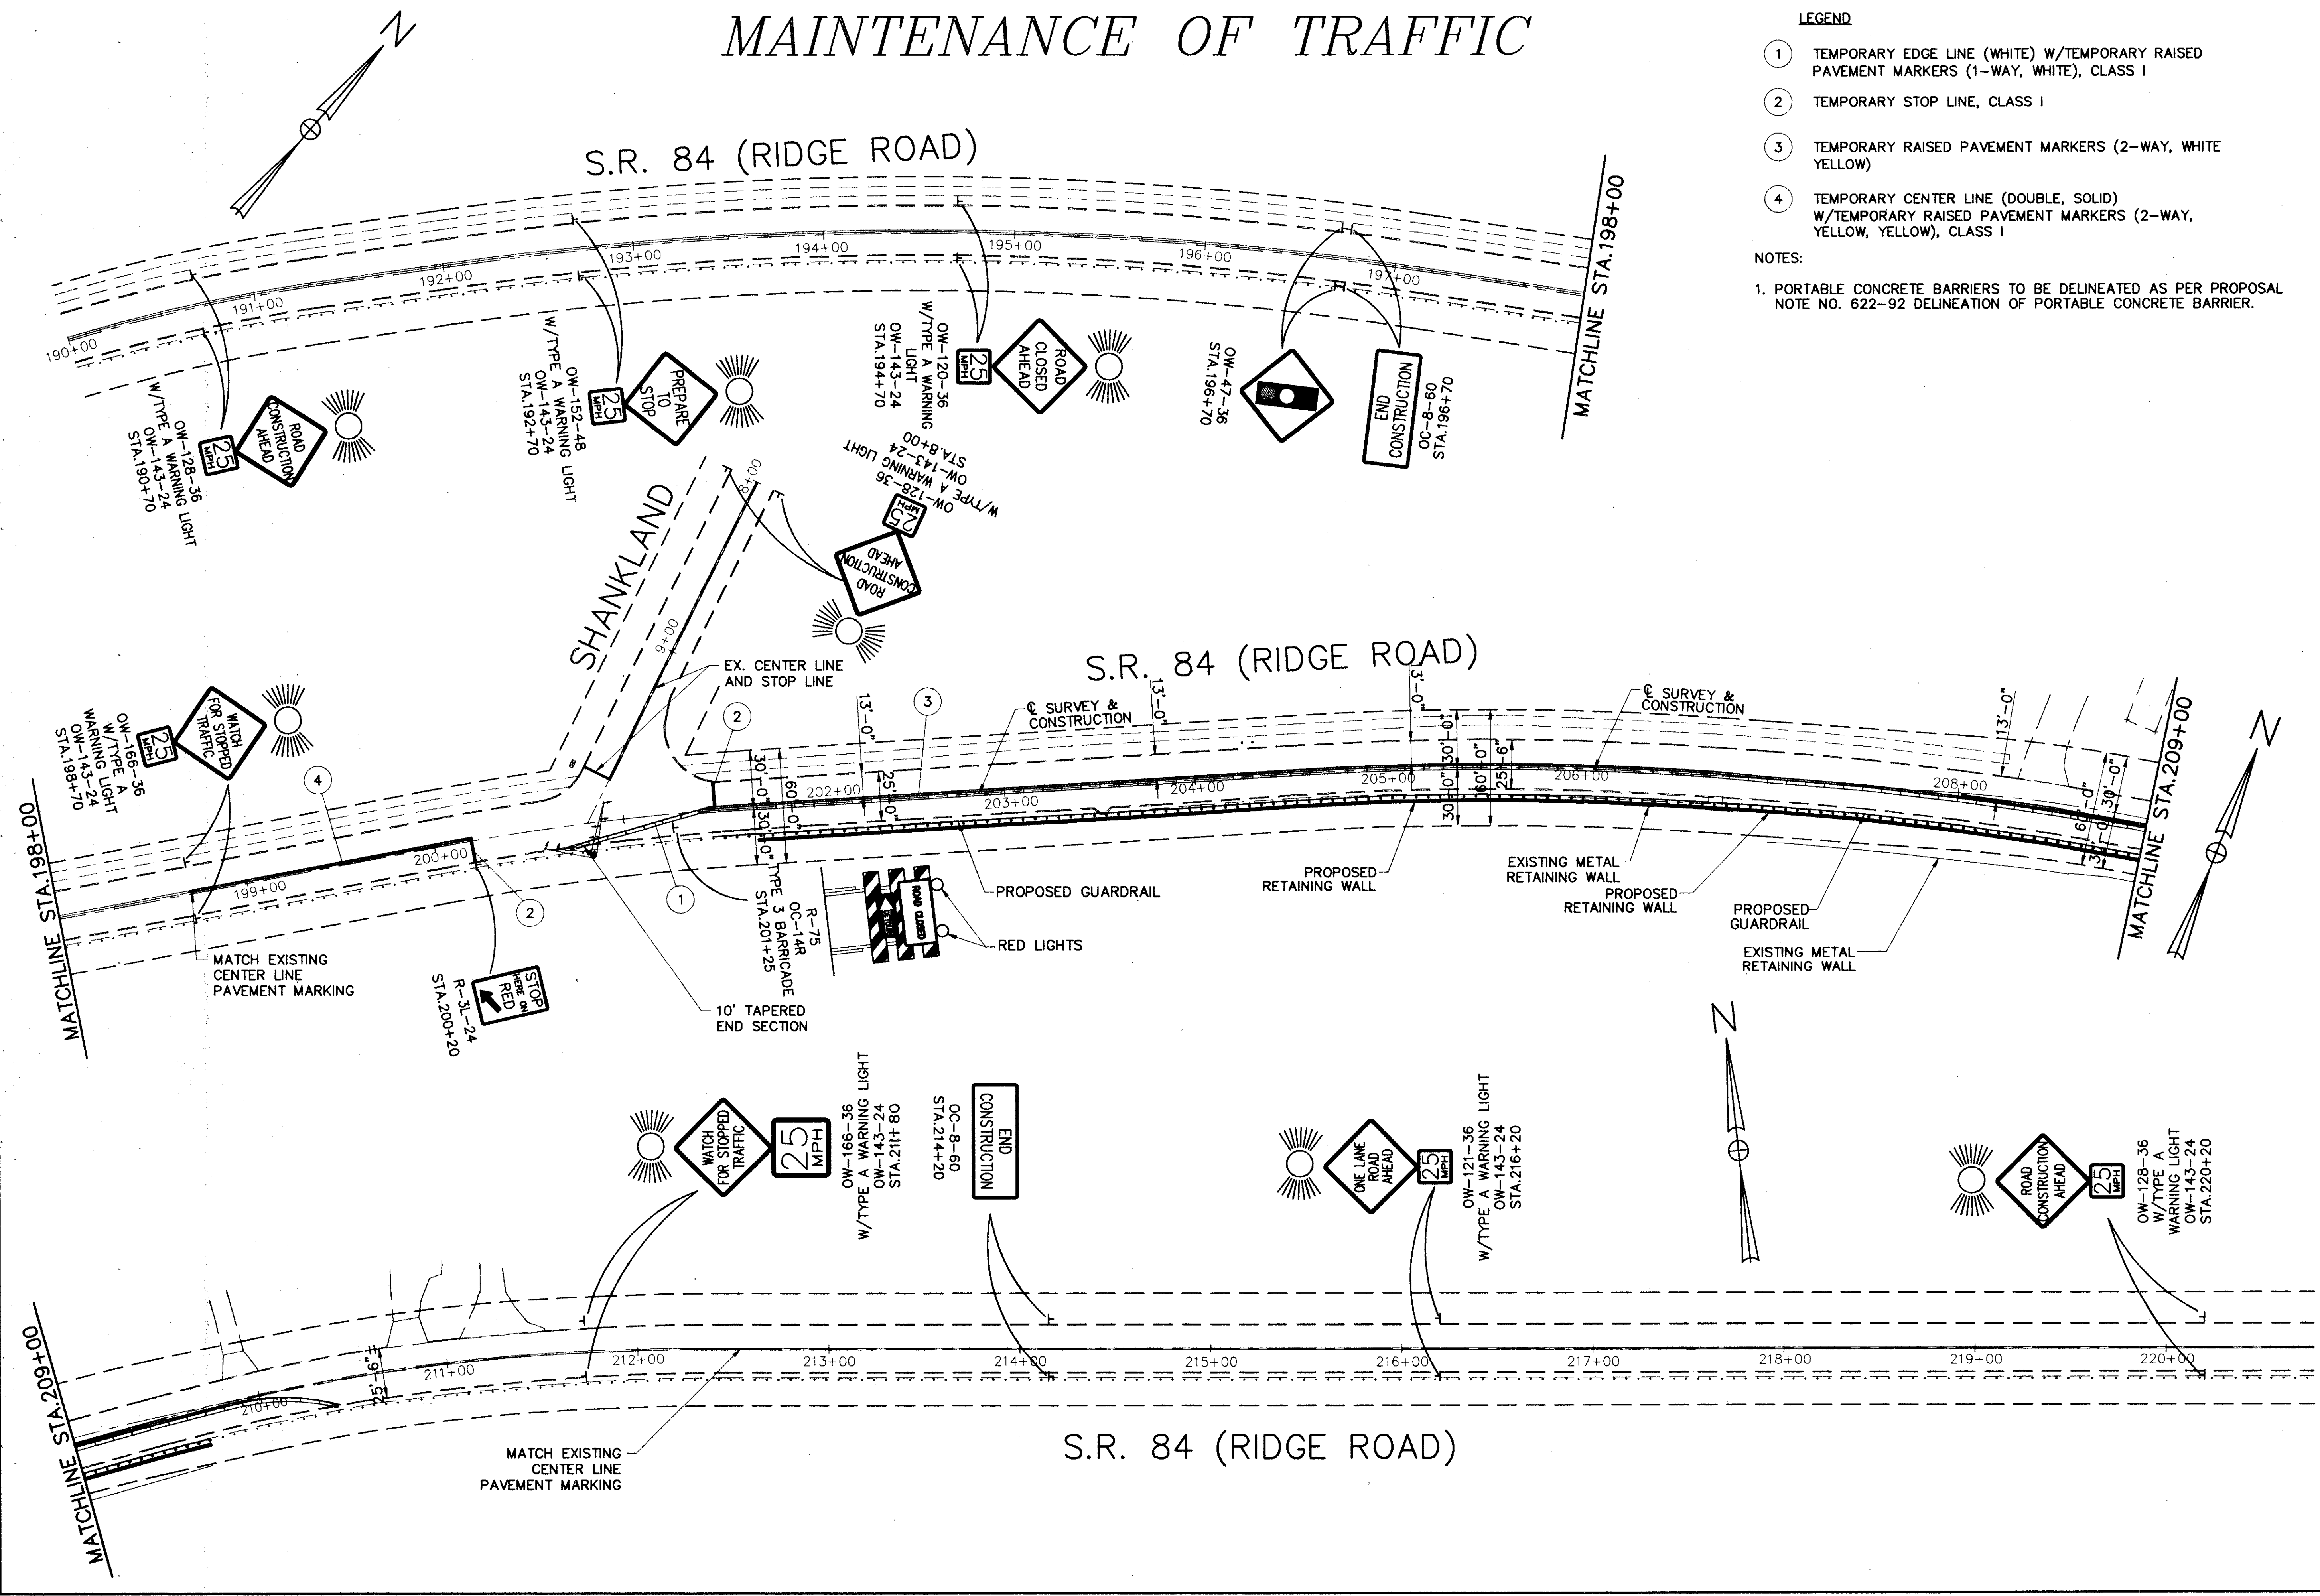

CALCULATED
CHECKED

MAINTENANCE OF TRAFFIC PLAN

LAK - 84 - 5.04

12
44

DATE: 10-03-96 - TIME: 09:41 - P:\ACT\93119\CAD\9311950B.DWG