



**BENCHMARK: TOP OF RIGHT OF WAY MONUMENT**  
 STA. 210+01.57, 30.08' LT. ELEV. 730.77

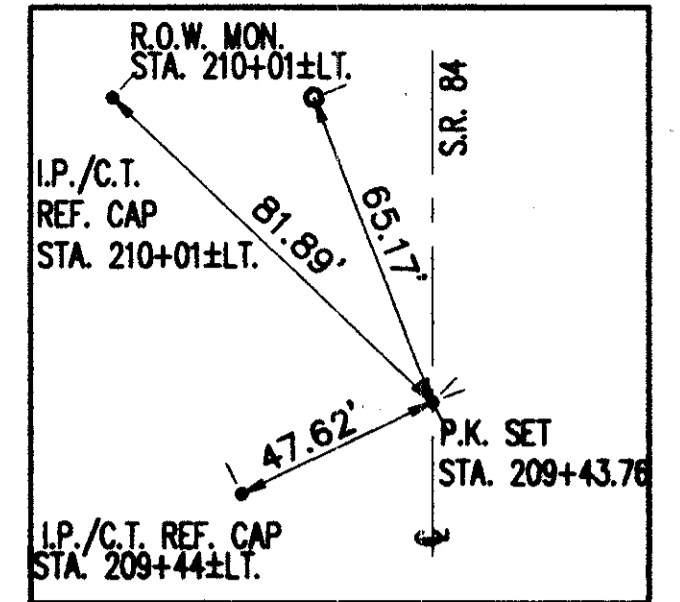

CALCULATED  
 R.I.P. 10-95  
 CHECKED  
 D.J.W. 10-95

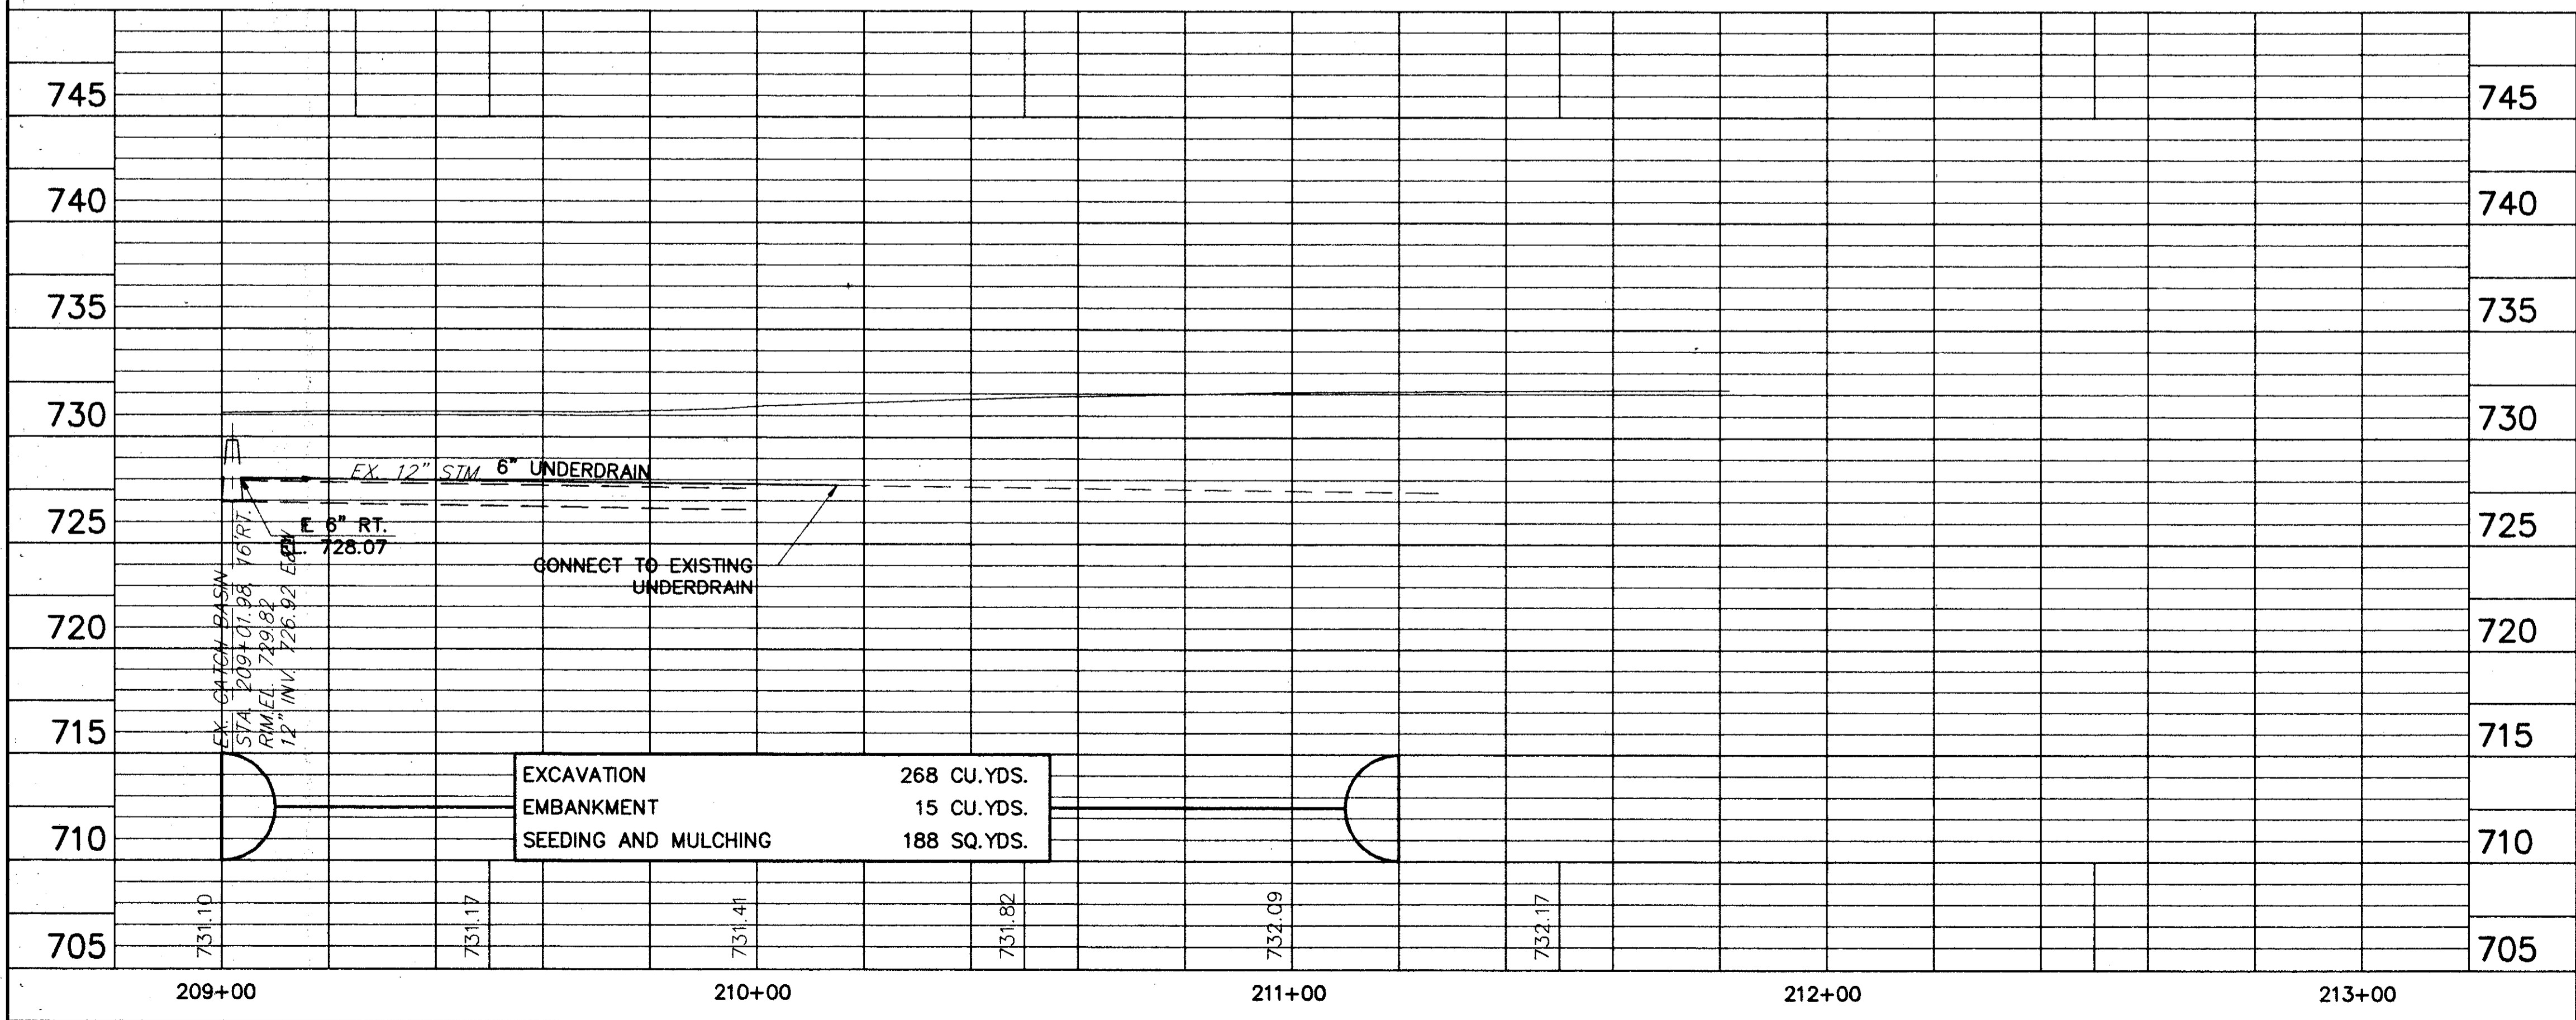

DATE: 09-16-96 - TIME: 11:15 - H:\CT\93119\CAO\9311908B.DWG

PLAN AND PROFILE  
 STA. 209+00 TO STA. 212+00

LAK - 84 - 5.04

FOR TYPICAL SECTIONS SEE SHEETS 2-5.  
 FOR GENERAL SUMMARY SEE SHEET 13-14.  
 FOR SUB SUMMARY CHART SEE SHEET 15.  
 FOR CROSS SECTIONS SEE SHEETS 19-30.  
 FOR RETAINING WALL DETAILS SEE SHEETS 31-36.