


DATE: 09-16-96 - TIME: 11:20 - H:\CT\93119\CAD\931919B.DWG

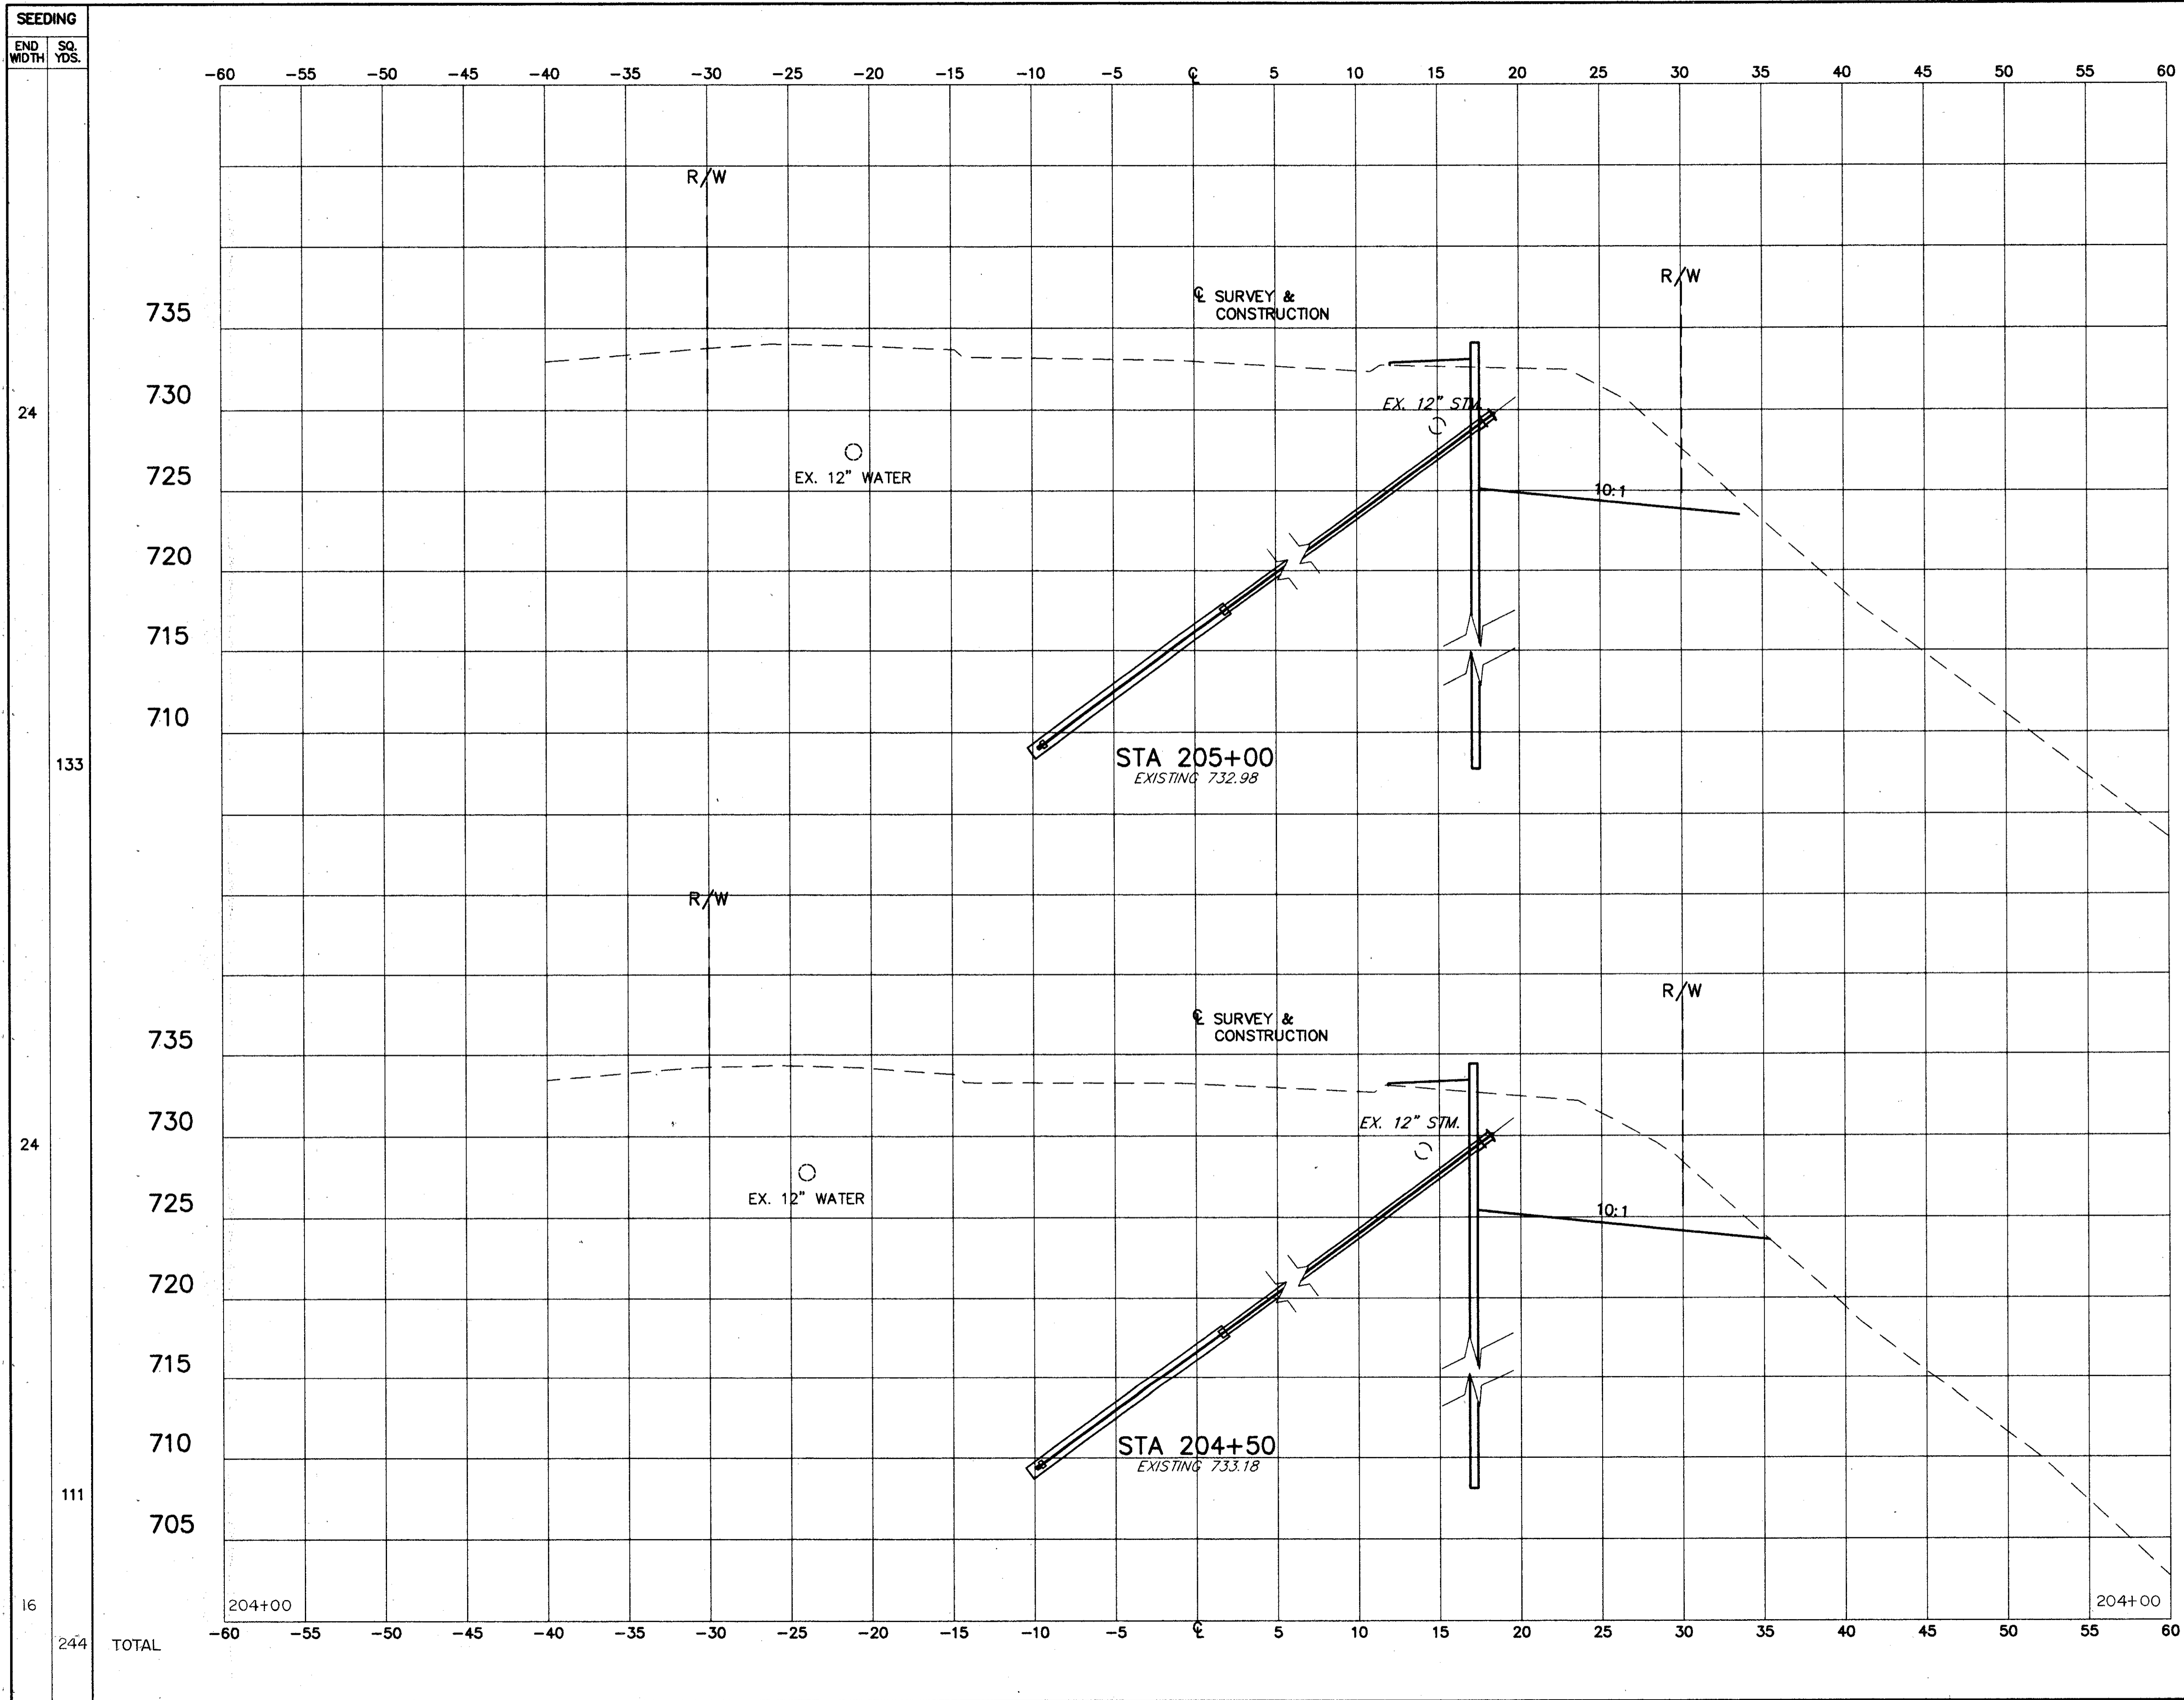

SEEDING		END AREA		VOLUME		CALCULATED BY: 8/95	CHECKED C.J.W. 8/95
END WIDTH	SQ. YDS.	SQ. FT.	SQ. FT.	CUT	FILL		
24		84		2			
133		157		5			
24		85		3			
111		105		8			
16		28		6			
244	TOTAL	262		13			

CROSS SECTIONS  
STA. 204+50 TO STA. 205+00

LAK - 84 - 5.04

23  
44