


DATE: 09-16-96 - TIME: 11:34 - H:\CTV\93119\CAD\93119196.DWG

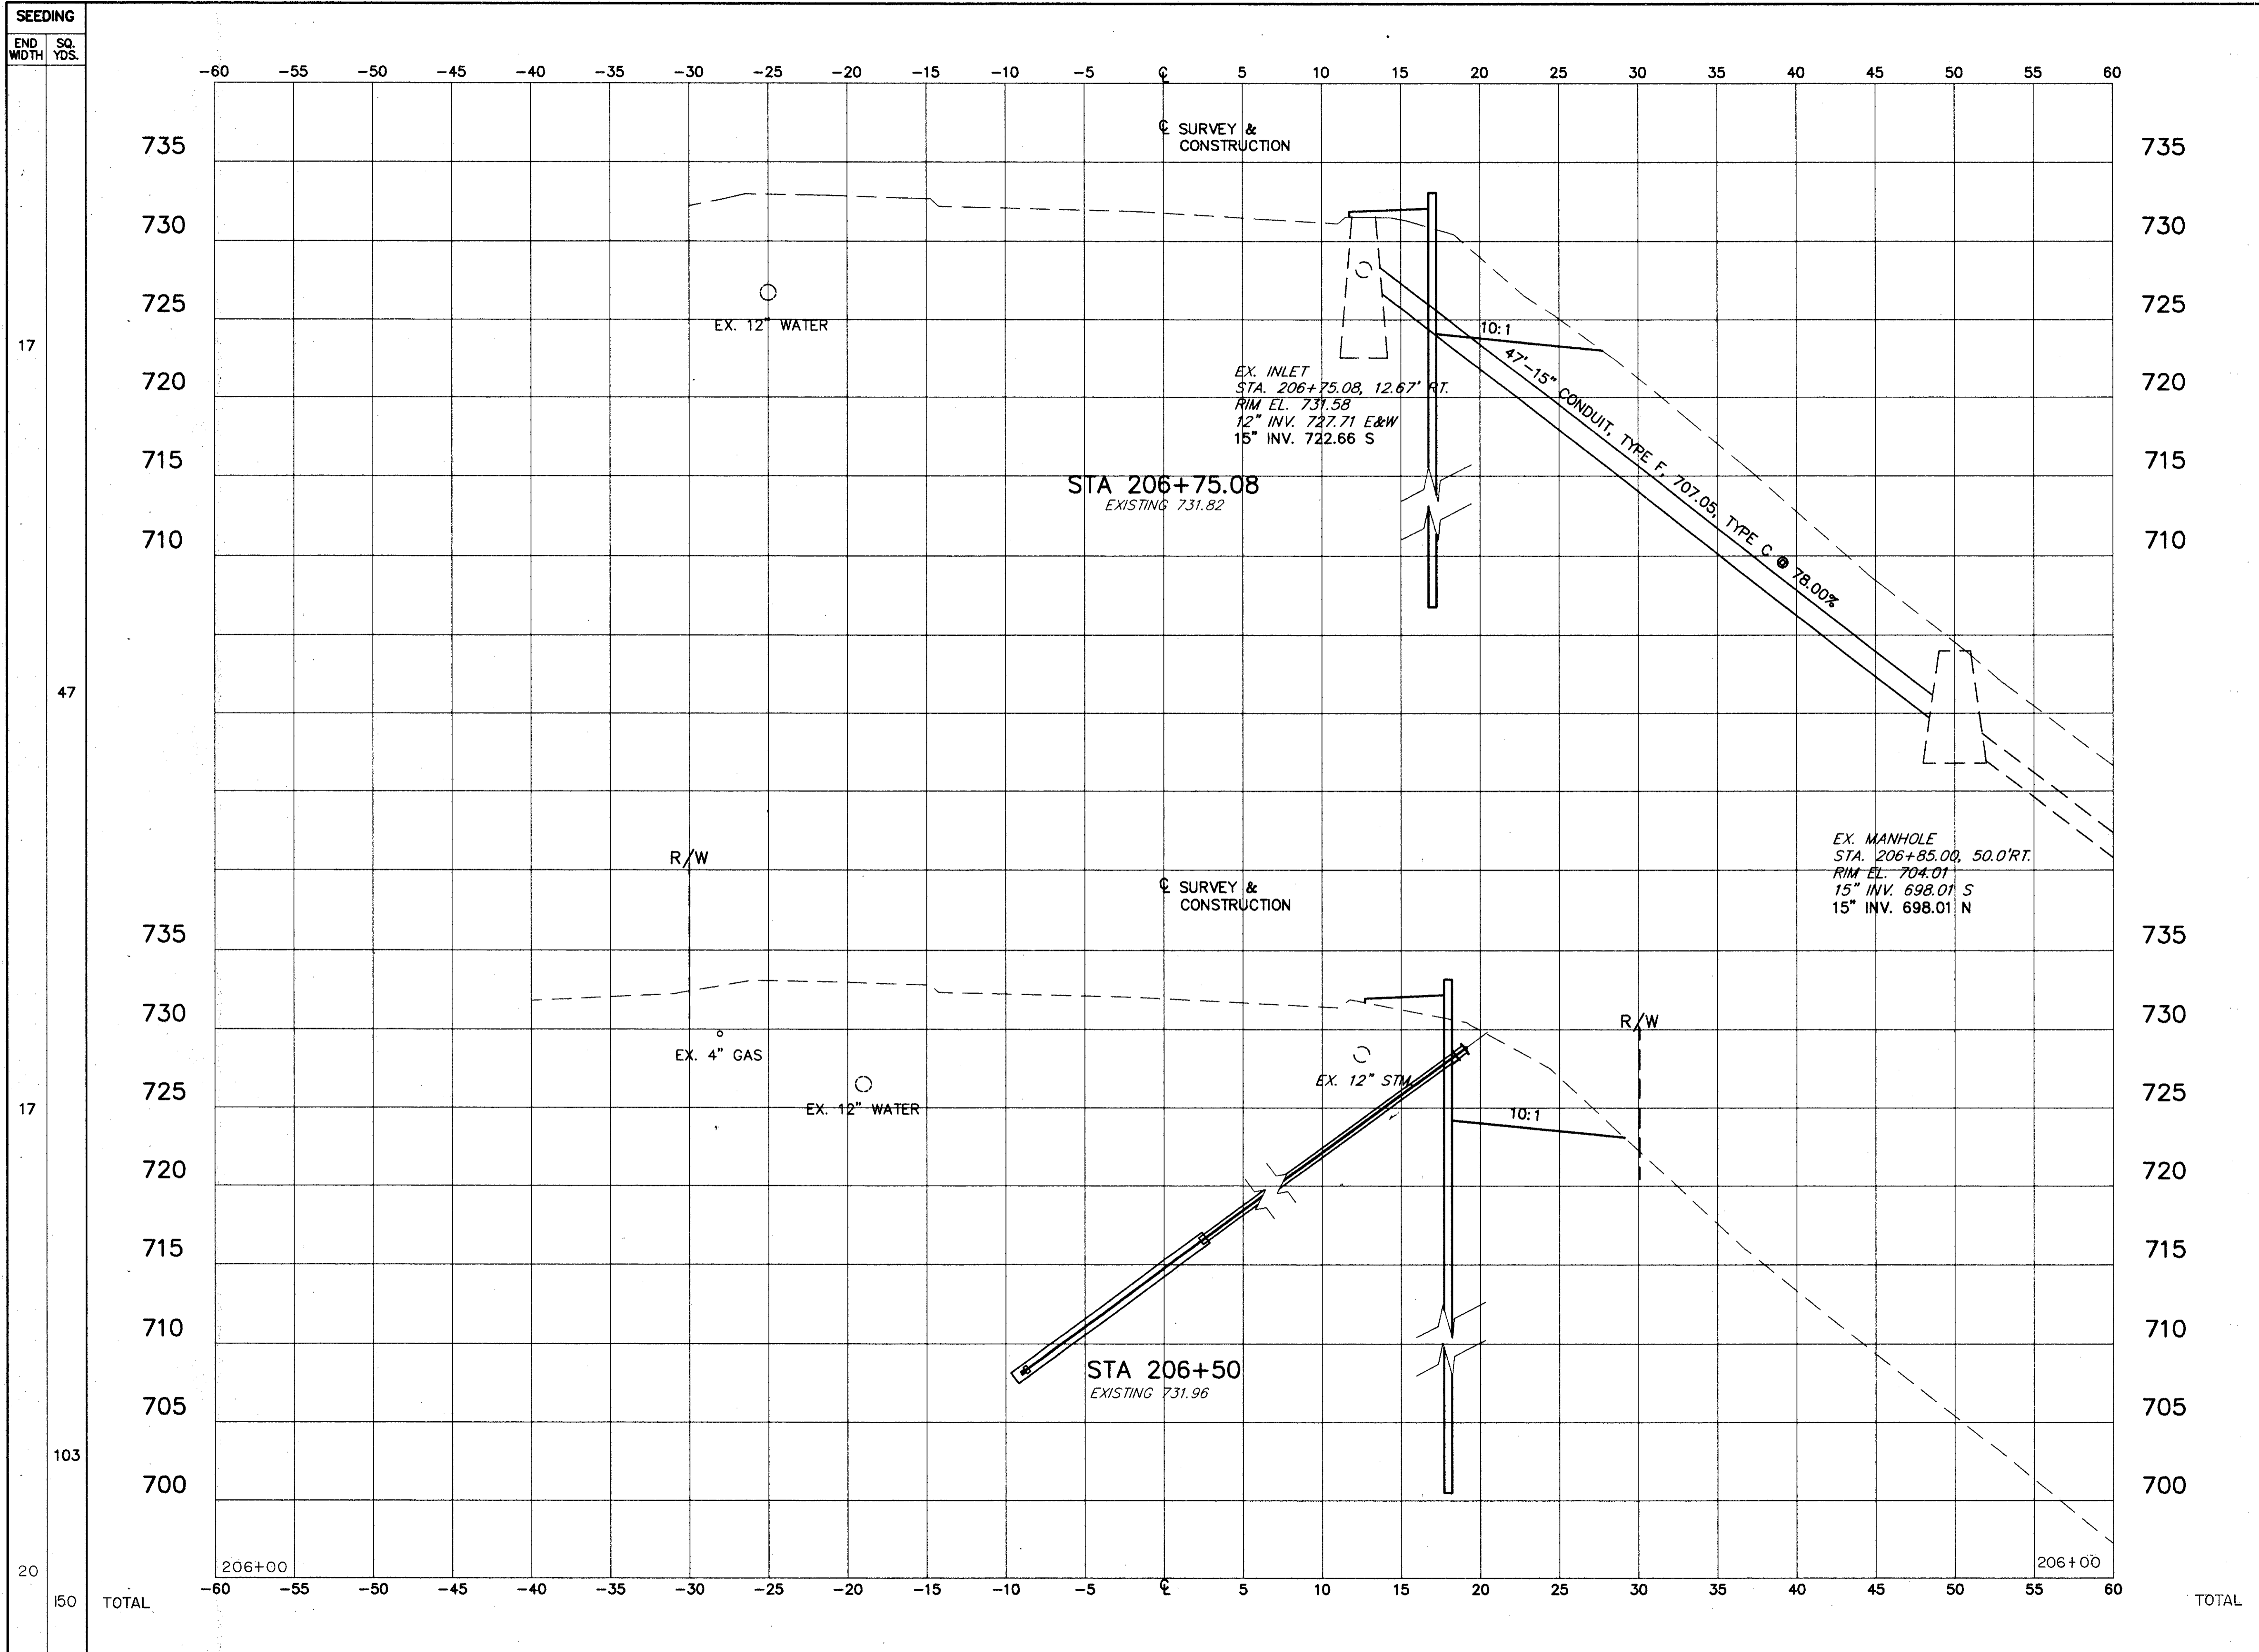

SEEDING		END AREA		VOLUME		CALCULATED R.I.P. 8/95	CHECKED D.J.W. 8/95
END WIDTH	SQ. YDS.	SQ.FT. CUT	SQ.FT. FILL	CU.YDS. CUT	CU.YDS. FILL		
17		28	5				
47				29	5		
17		35	6				
103				76	10		
20		47	5				
150	TOTAL			105	15		

CROSS SECTIONS
STA. 206+50 TO STA. 206+75.08

LAK - 84 - 5.04

25
44