


DATE: 09-16-96 - TIME: 11:35 - H:\CT\93119\CA0\93119168.DWG

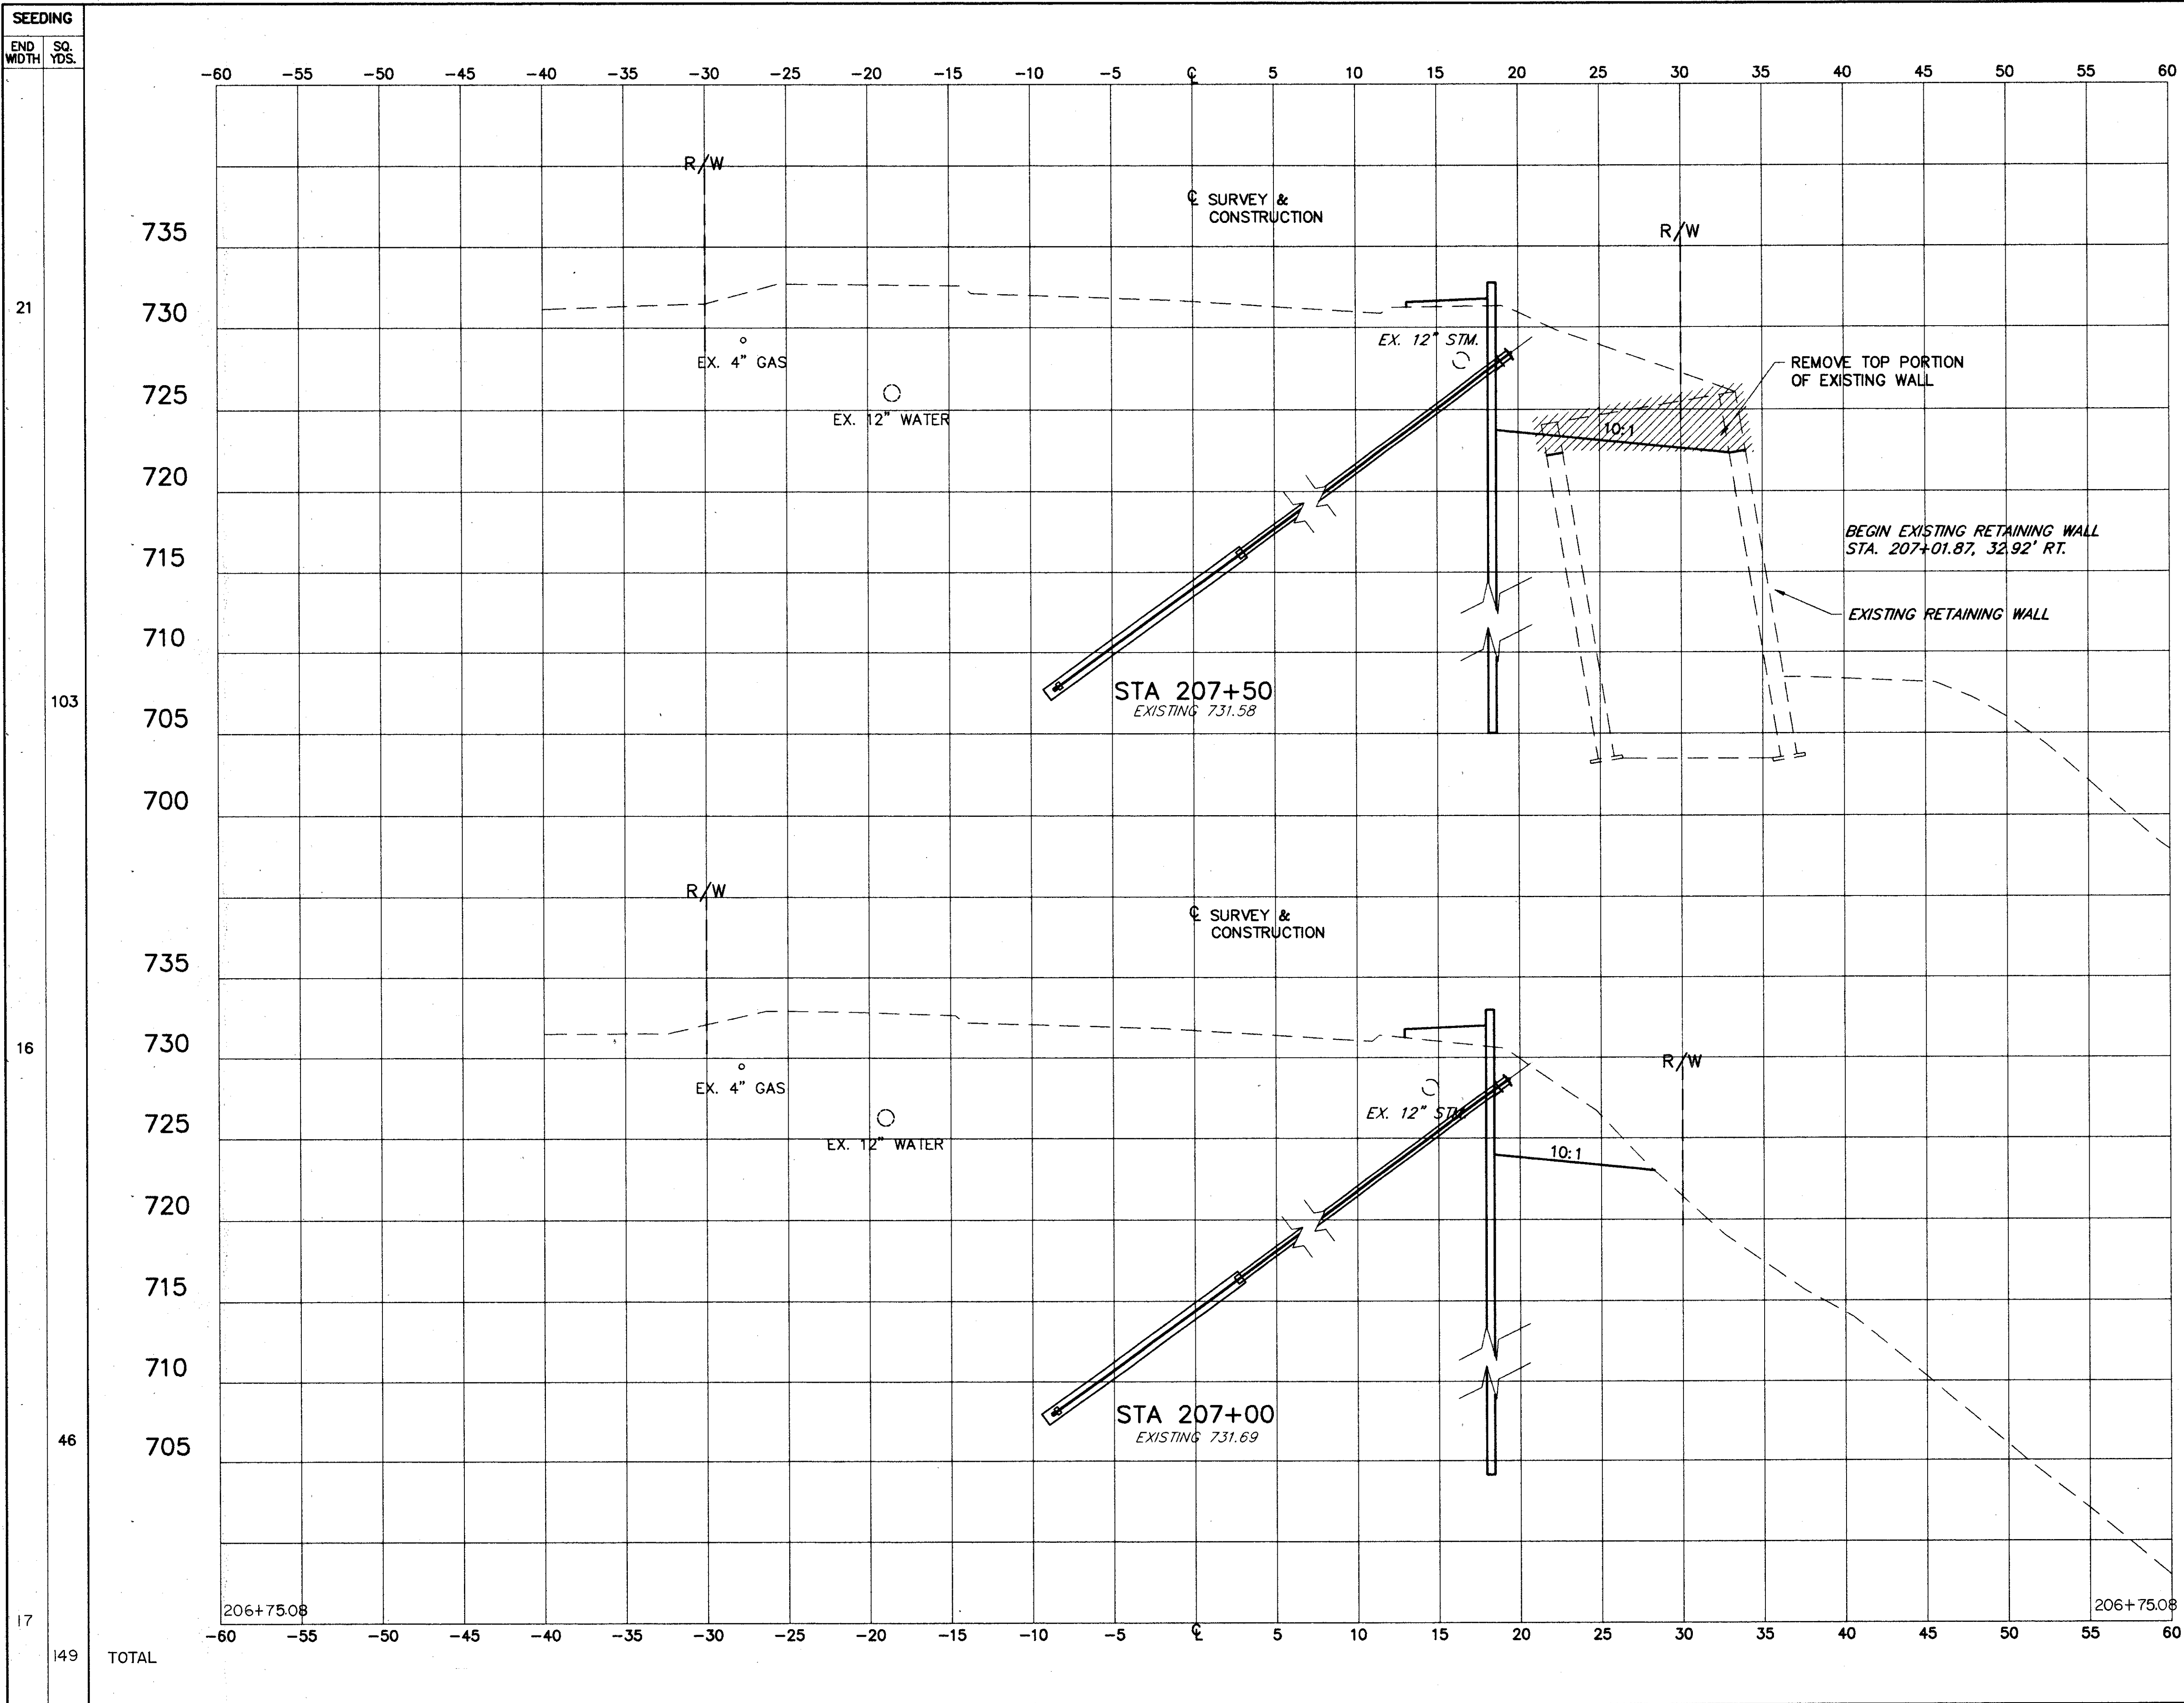

SEEDING		END AREA		VOLUME		CALCULATED K.I.P. 8/95	CHECKED D.J.W. 8/95
END WIDTH	SQ. YDS.	SQ.FT. CUT	SQ.FT. FILL	CU.YDS. CUT	CU.YDS. FILL		
21		75	3				
103		97	8				
16		30	6				
46		27	5				
17		28	5				
149	TOTAL	227	27	124	13		

CROSS SECTIONS  
STA. 207+00 TO STA. 207+50

LAK - 84 - 5.04

26  
44