


SEEDING
END WIDTH SQ. YDS.

END AREA VOLUME
SQ.FT. CU.YDS.
CUT FILL CUT FILL
CALCULATED
K.I.P.
D./P.S.
CHECKED
D.J.W.
D./P.S.

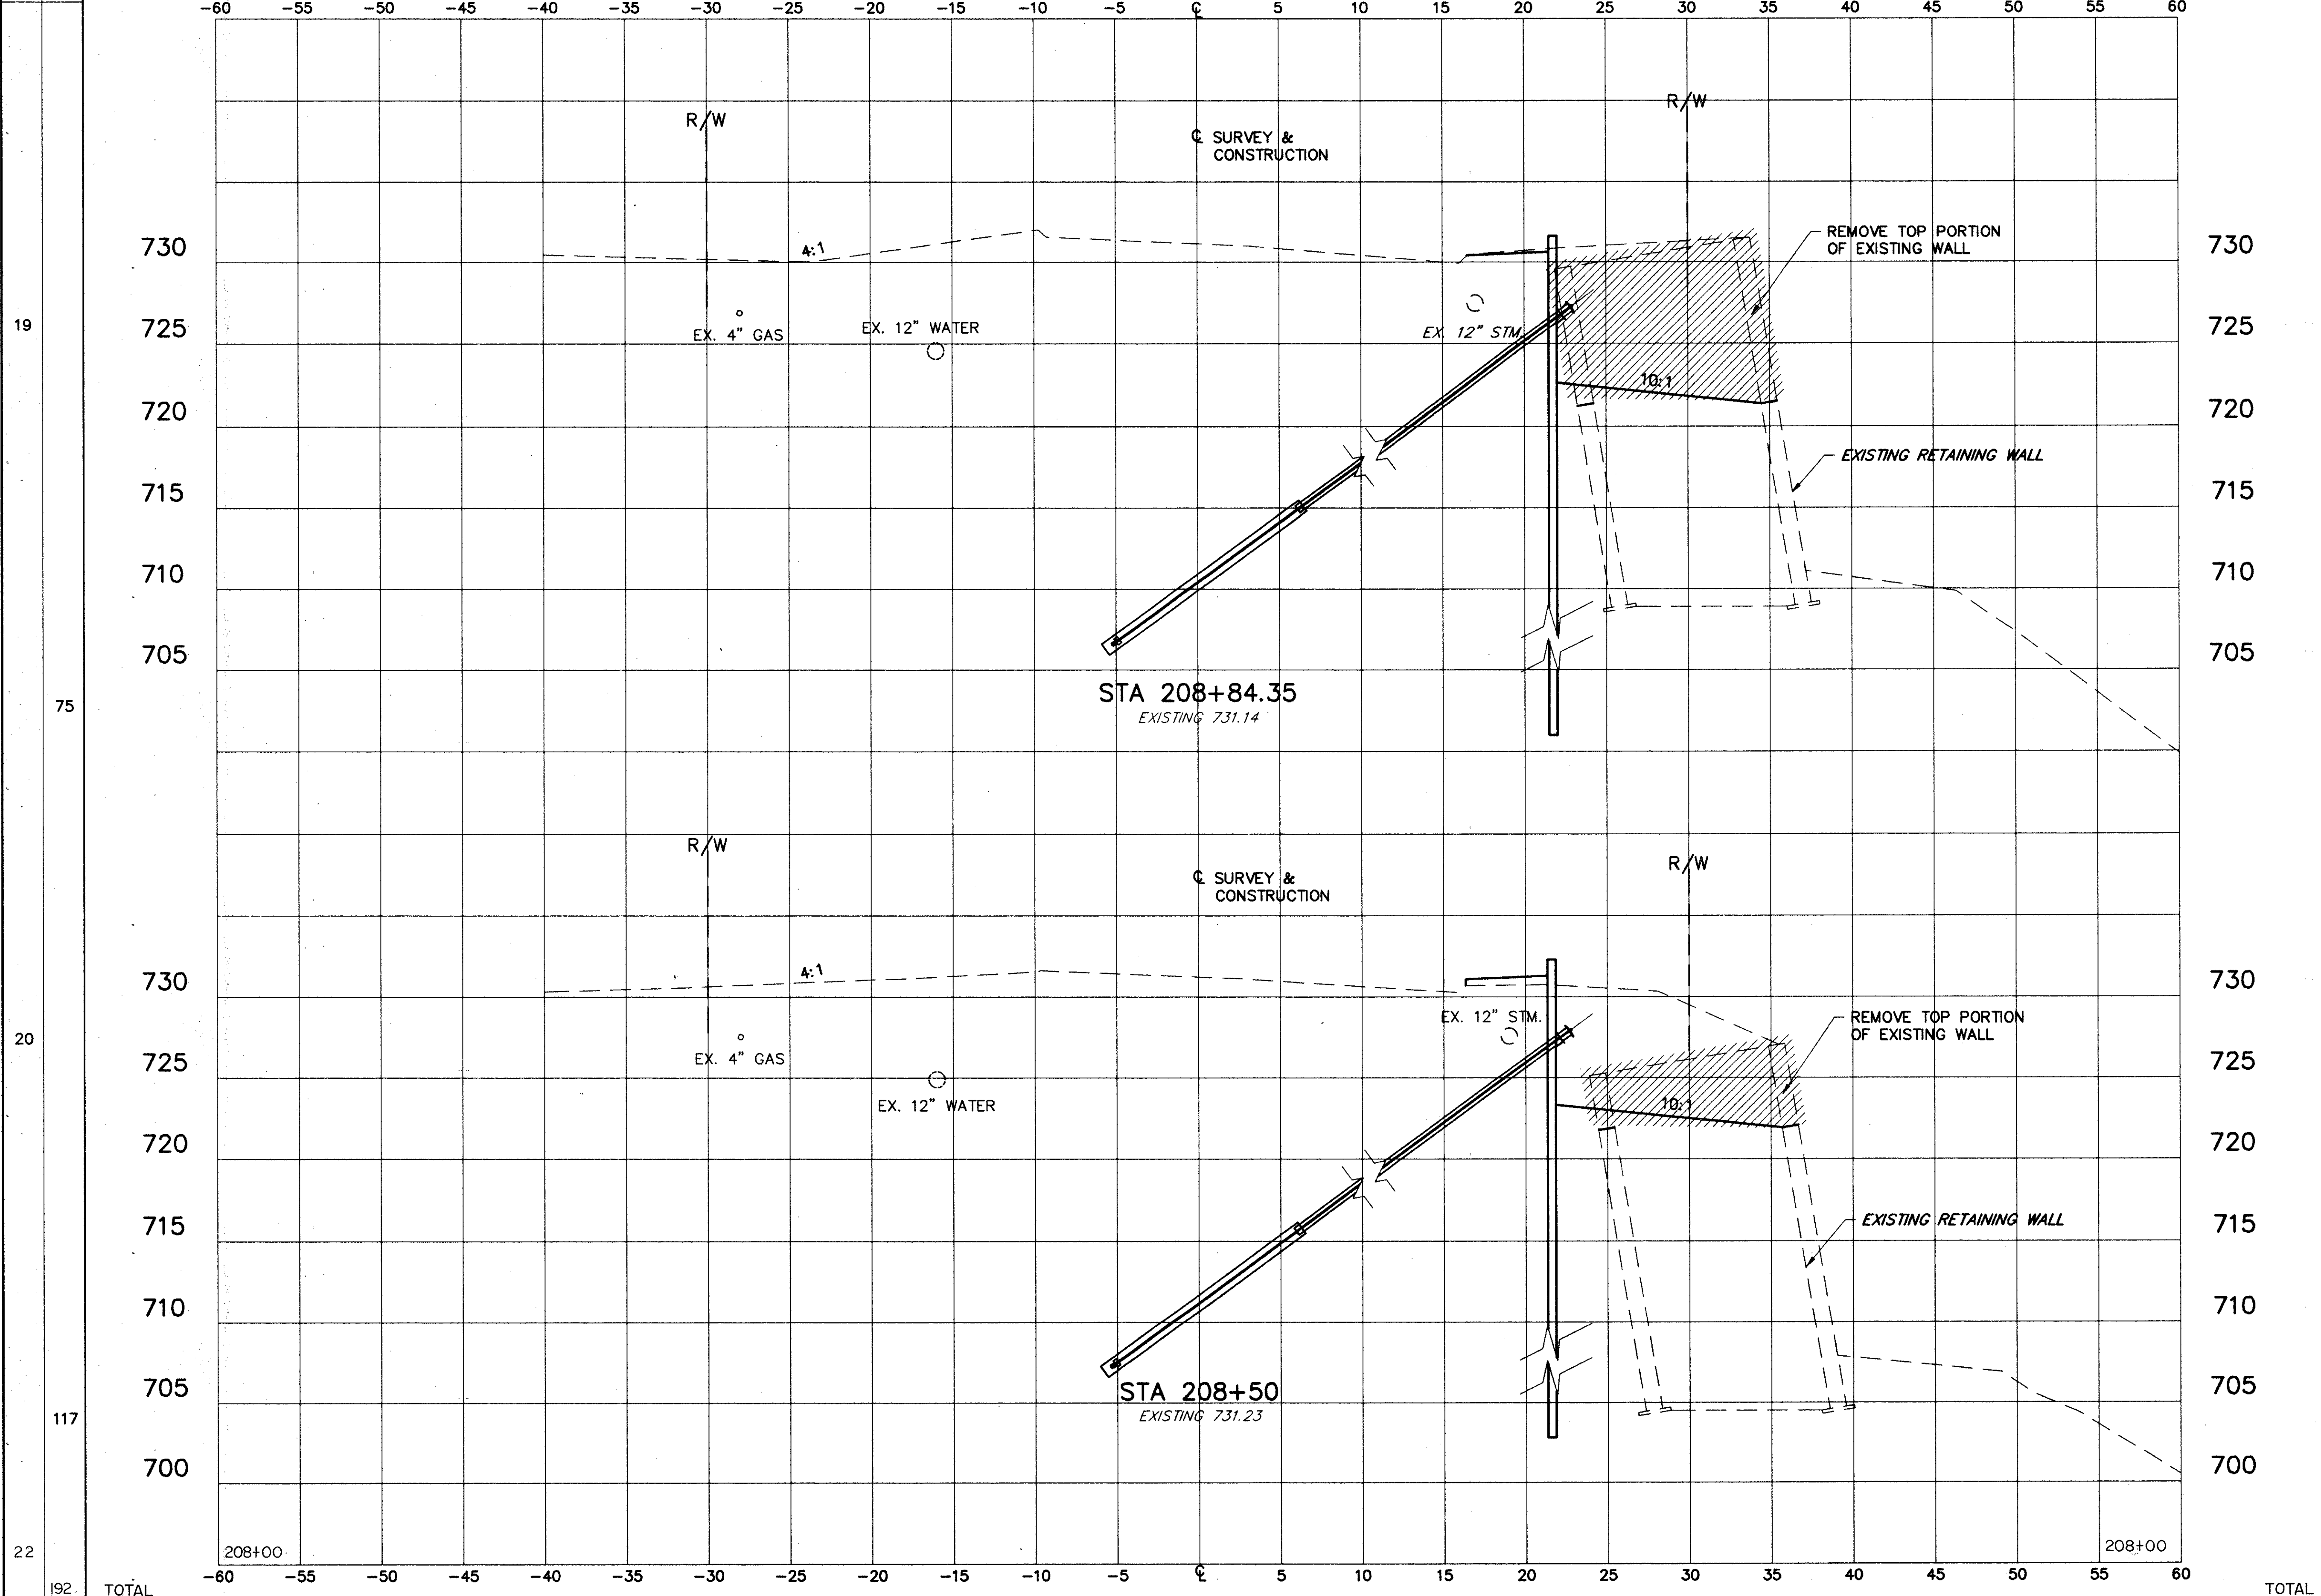

END AREA		VOLUME	
SQ.FT.	CU.YDS.	SQ.FT.	CU.YDS.
CUT	FILL	CUT	FILL
107	0	131	2
99	2	162	6
76	4	293	8
TOTAL		TOTAL	

CROSS SECTIONS
STA. 208+50 TO STA. 208+84.35

LAK - 84 - 5.04

28
44

DATE: 09-18-96 - TIME: 11:41 - H:\CT\93119\CAD\93119B5.DWG

208+00 208+00

192 TOTAL

TOTAL