


SEEDING
END WIDTH SQ. YDS.

END AREA VOLUME
SQ.FT. CU.YDS.
CUT FILL CUT FILL
CALCULATED
CHECKED
DATE

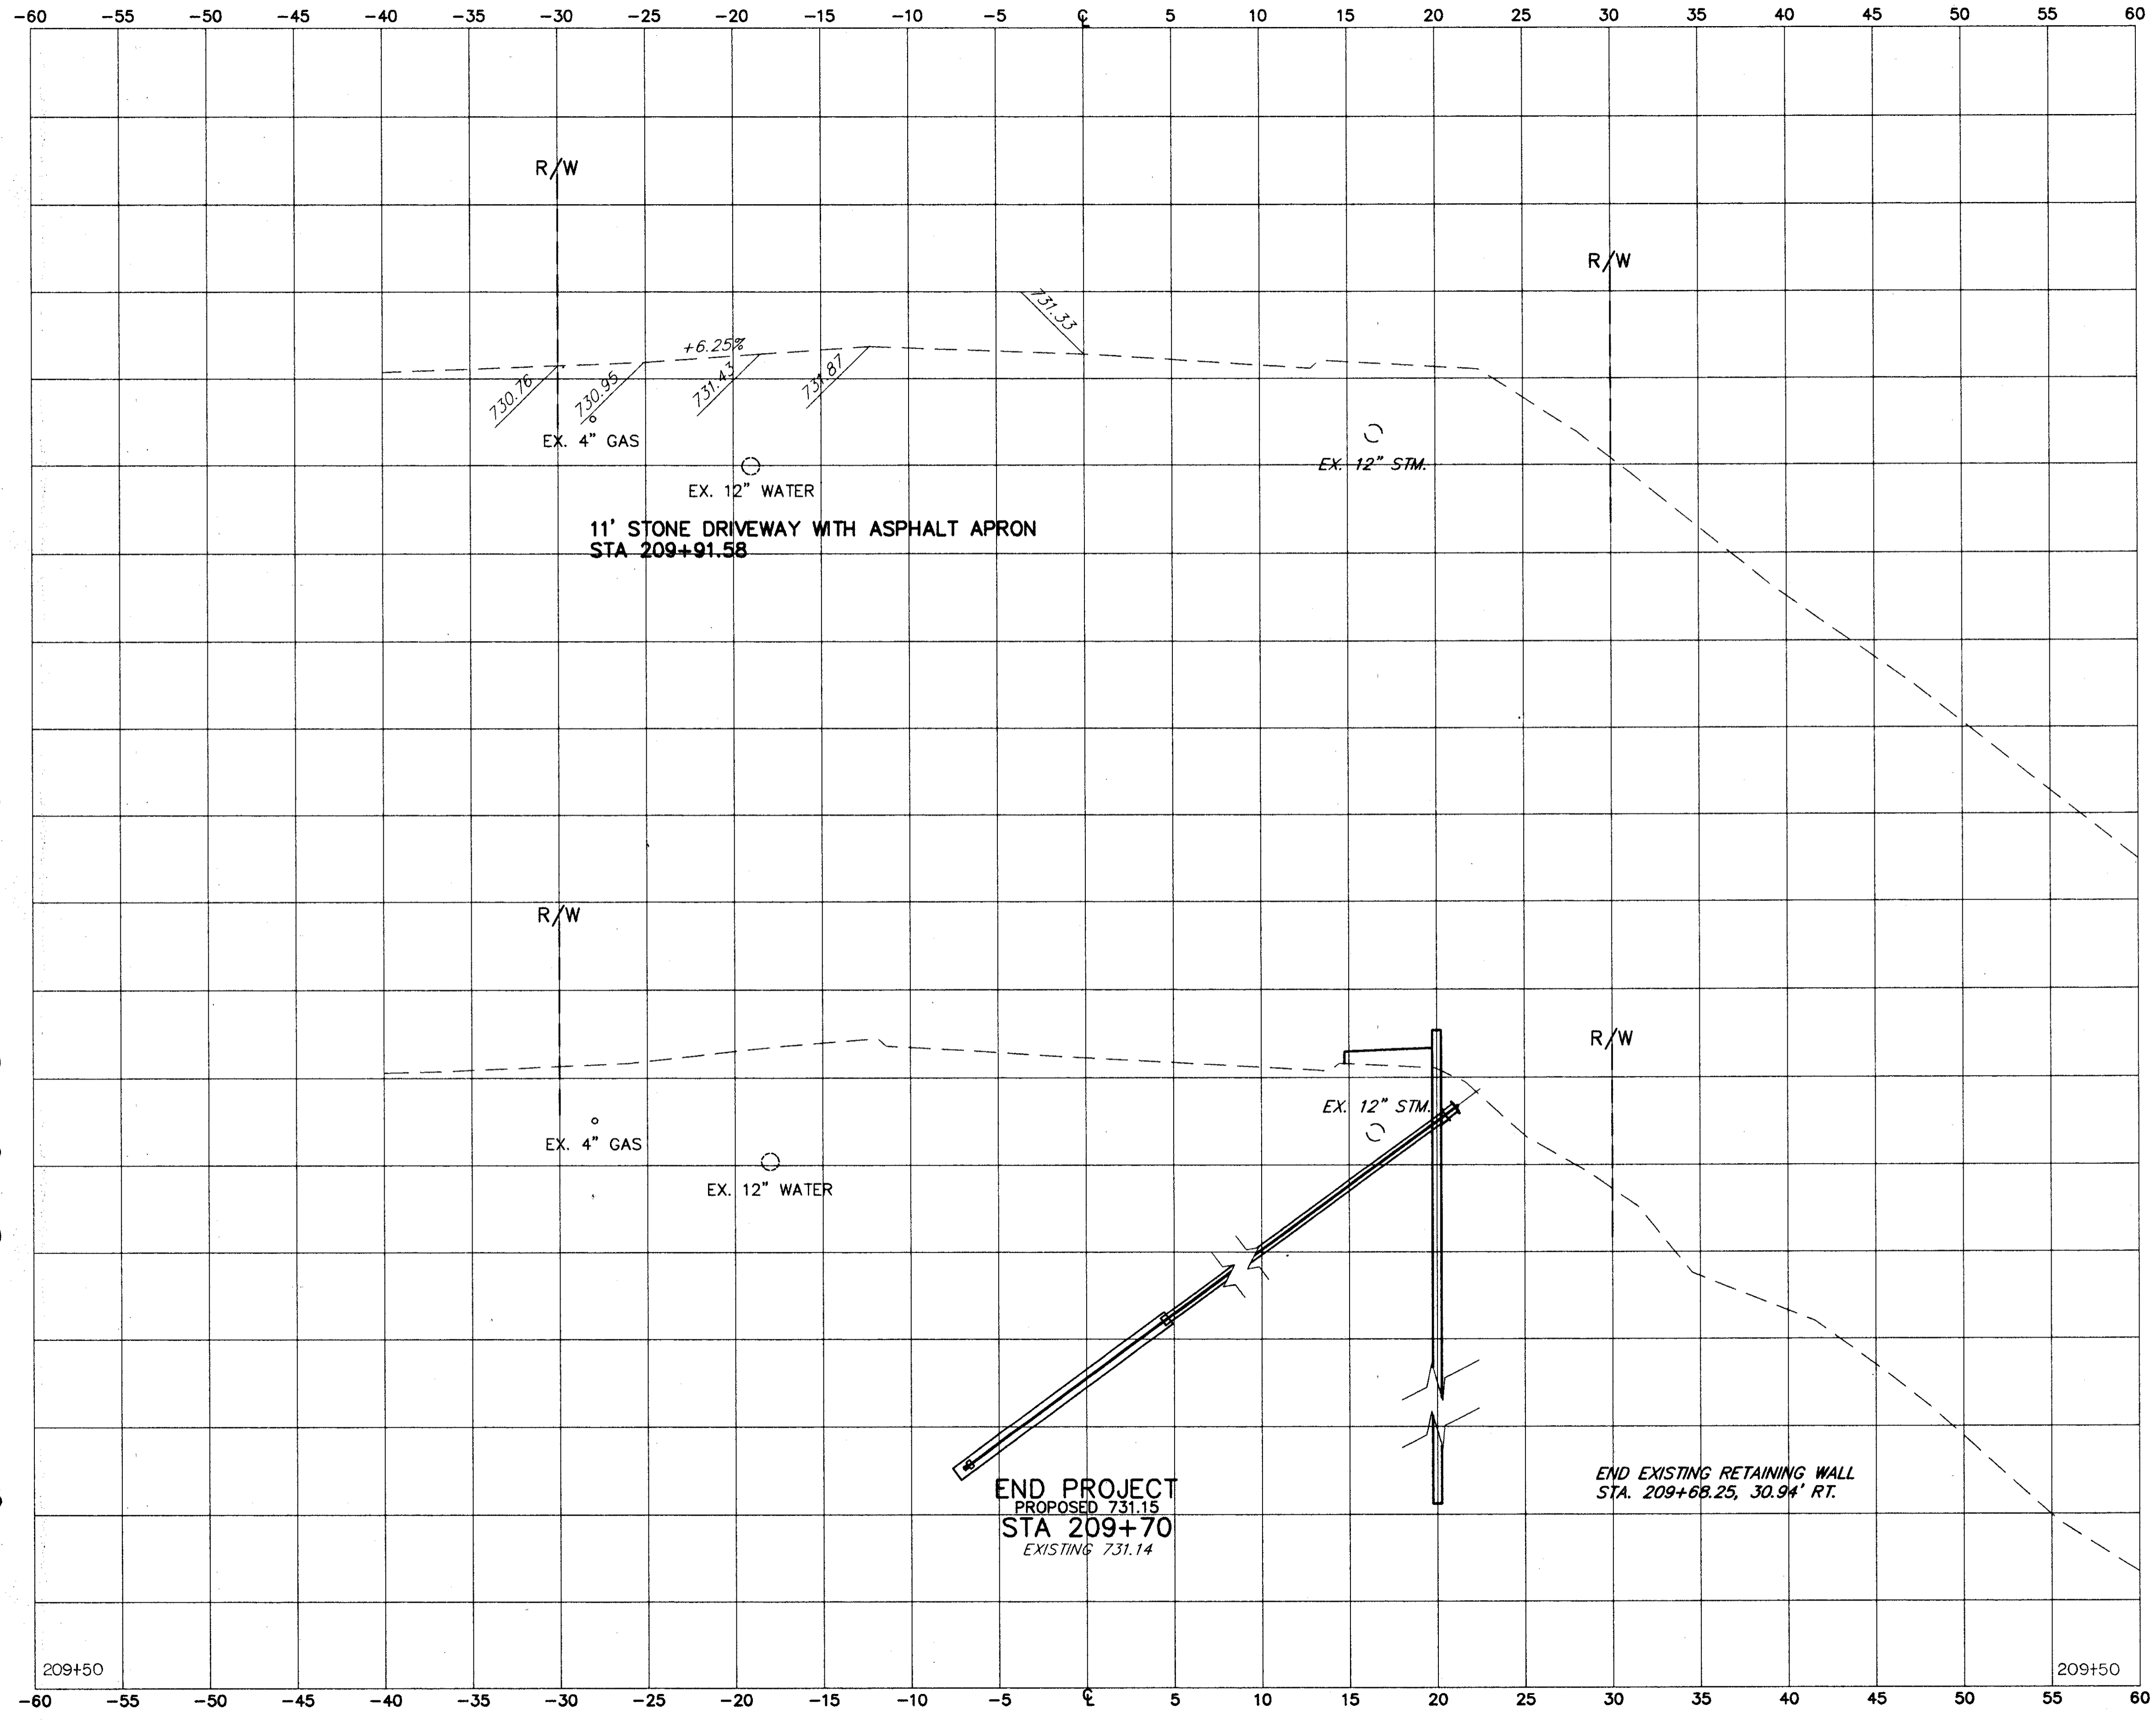

END AREA		VOLUME		CALCULATED DATE	CHECKED DATE
SQ.FT.	CUT	CU.YDS.	FILL		
91	4	34	4		
0	6				
32					
19					
32					
TOTAL					

CROSS SECTIONS
STA. 209+70 TO STA. 209+91.58

LAK - 84 - 5.04

30
44

DATE: 09-16-96 - TIME: 11:43 - H:\CV\95119\CAD\9511920B.DWG