


DATE: 08-17-96 - TIME: 11:00 - H:\CT\93119\CAD\9311905B.DWG

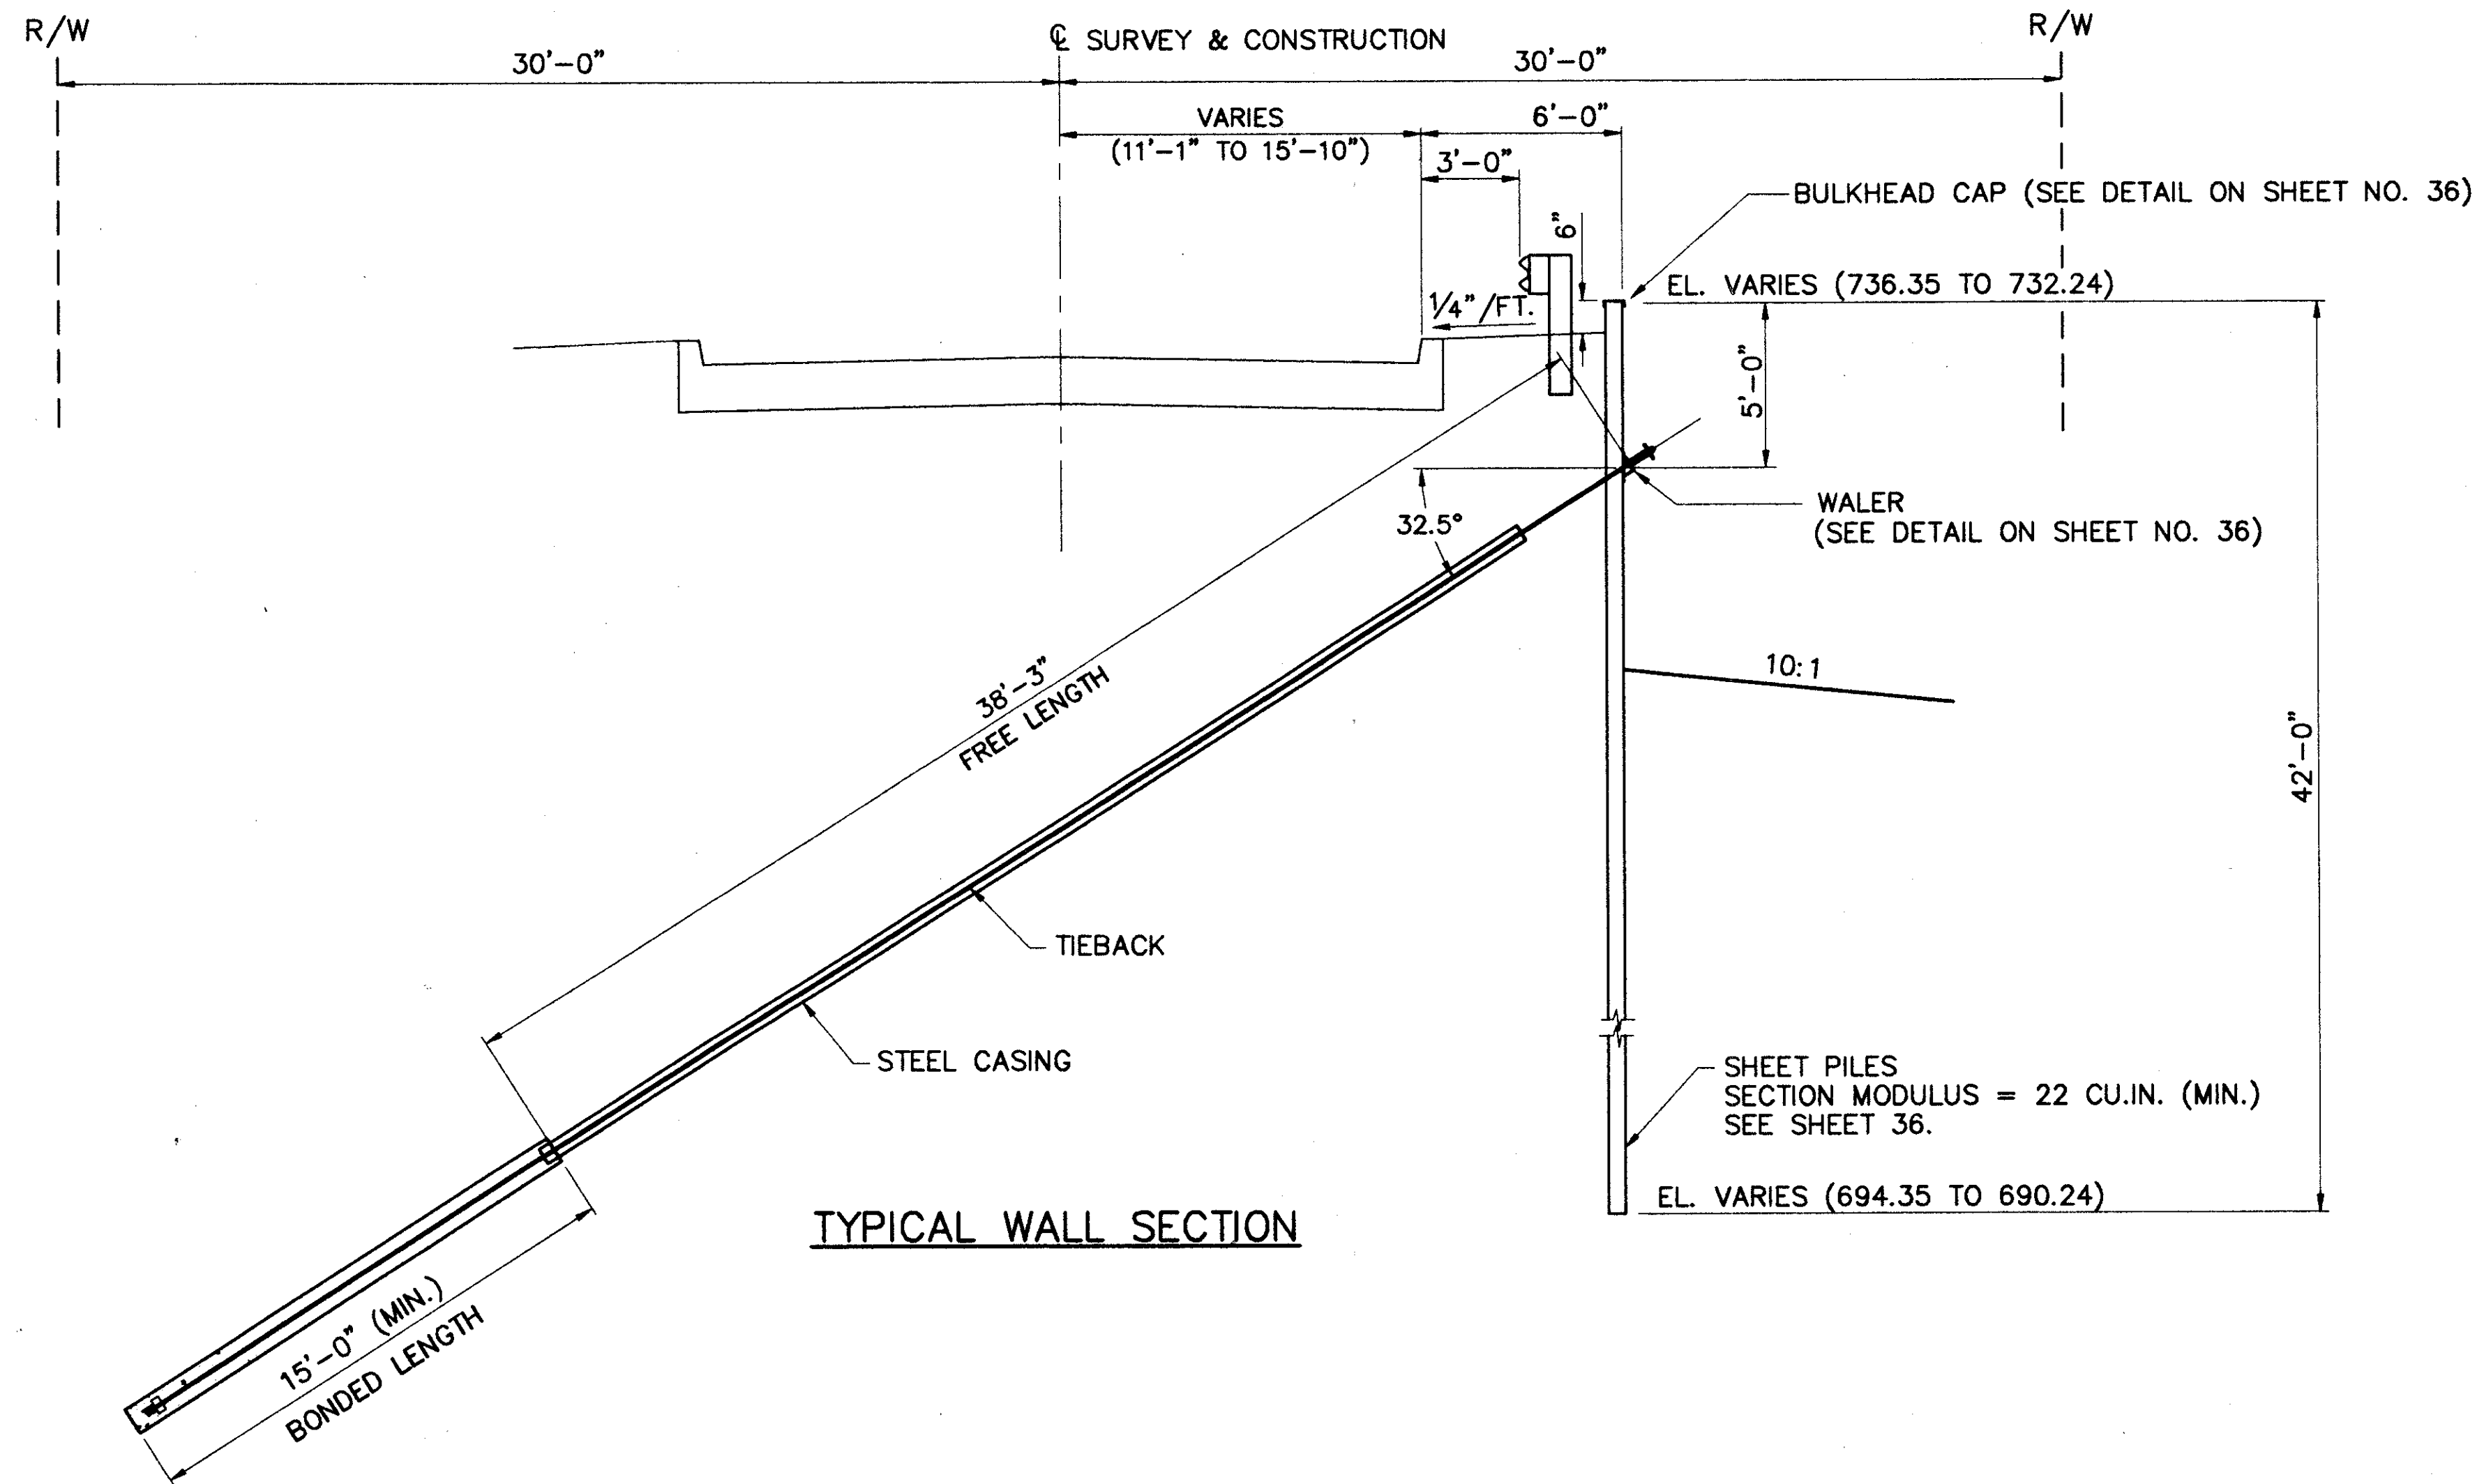

TYPICAL WALL SECTION

DESIGNED	R.J.P.	8/95
CHECKED	J.E.A.	8/95
REVIEWED	J.E.A.	8/95
DRAWN	R.J.P.	8/95
DATE	8/95	STRUCTURE FILE NUMBER

RETAINING WALL DETAILS  
 RETAINING WALLS  
 ALONG S.R. 84

LAK - 84 - 5.04

1 / 6

31