


DATE: 08-17-96 -- TIME: 06:39 -- H: \\CT\93119\CAD\9311925B.DWG

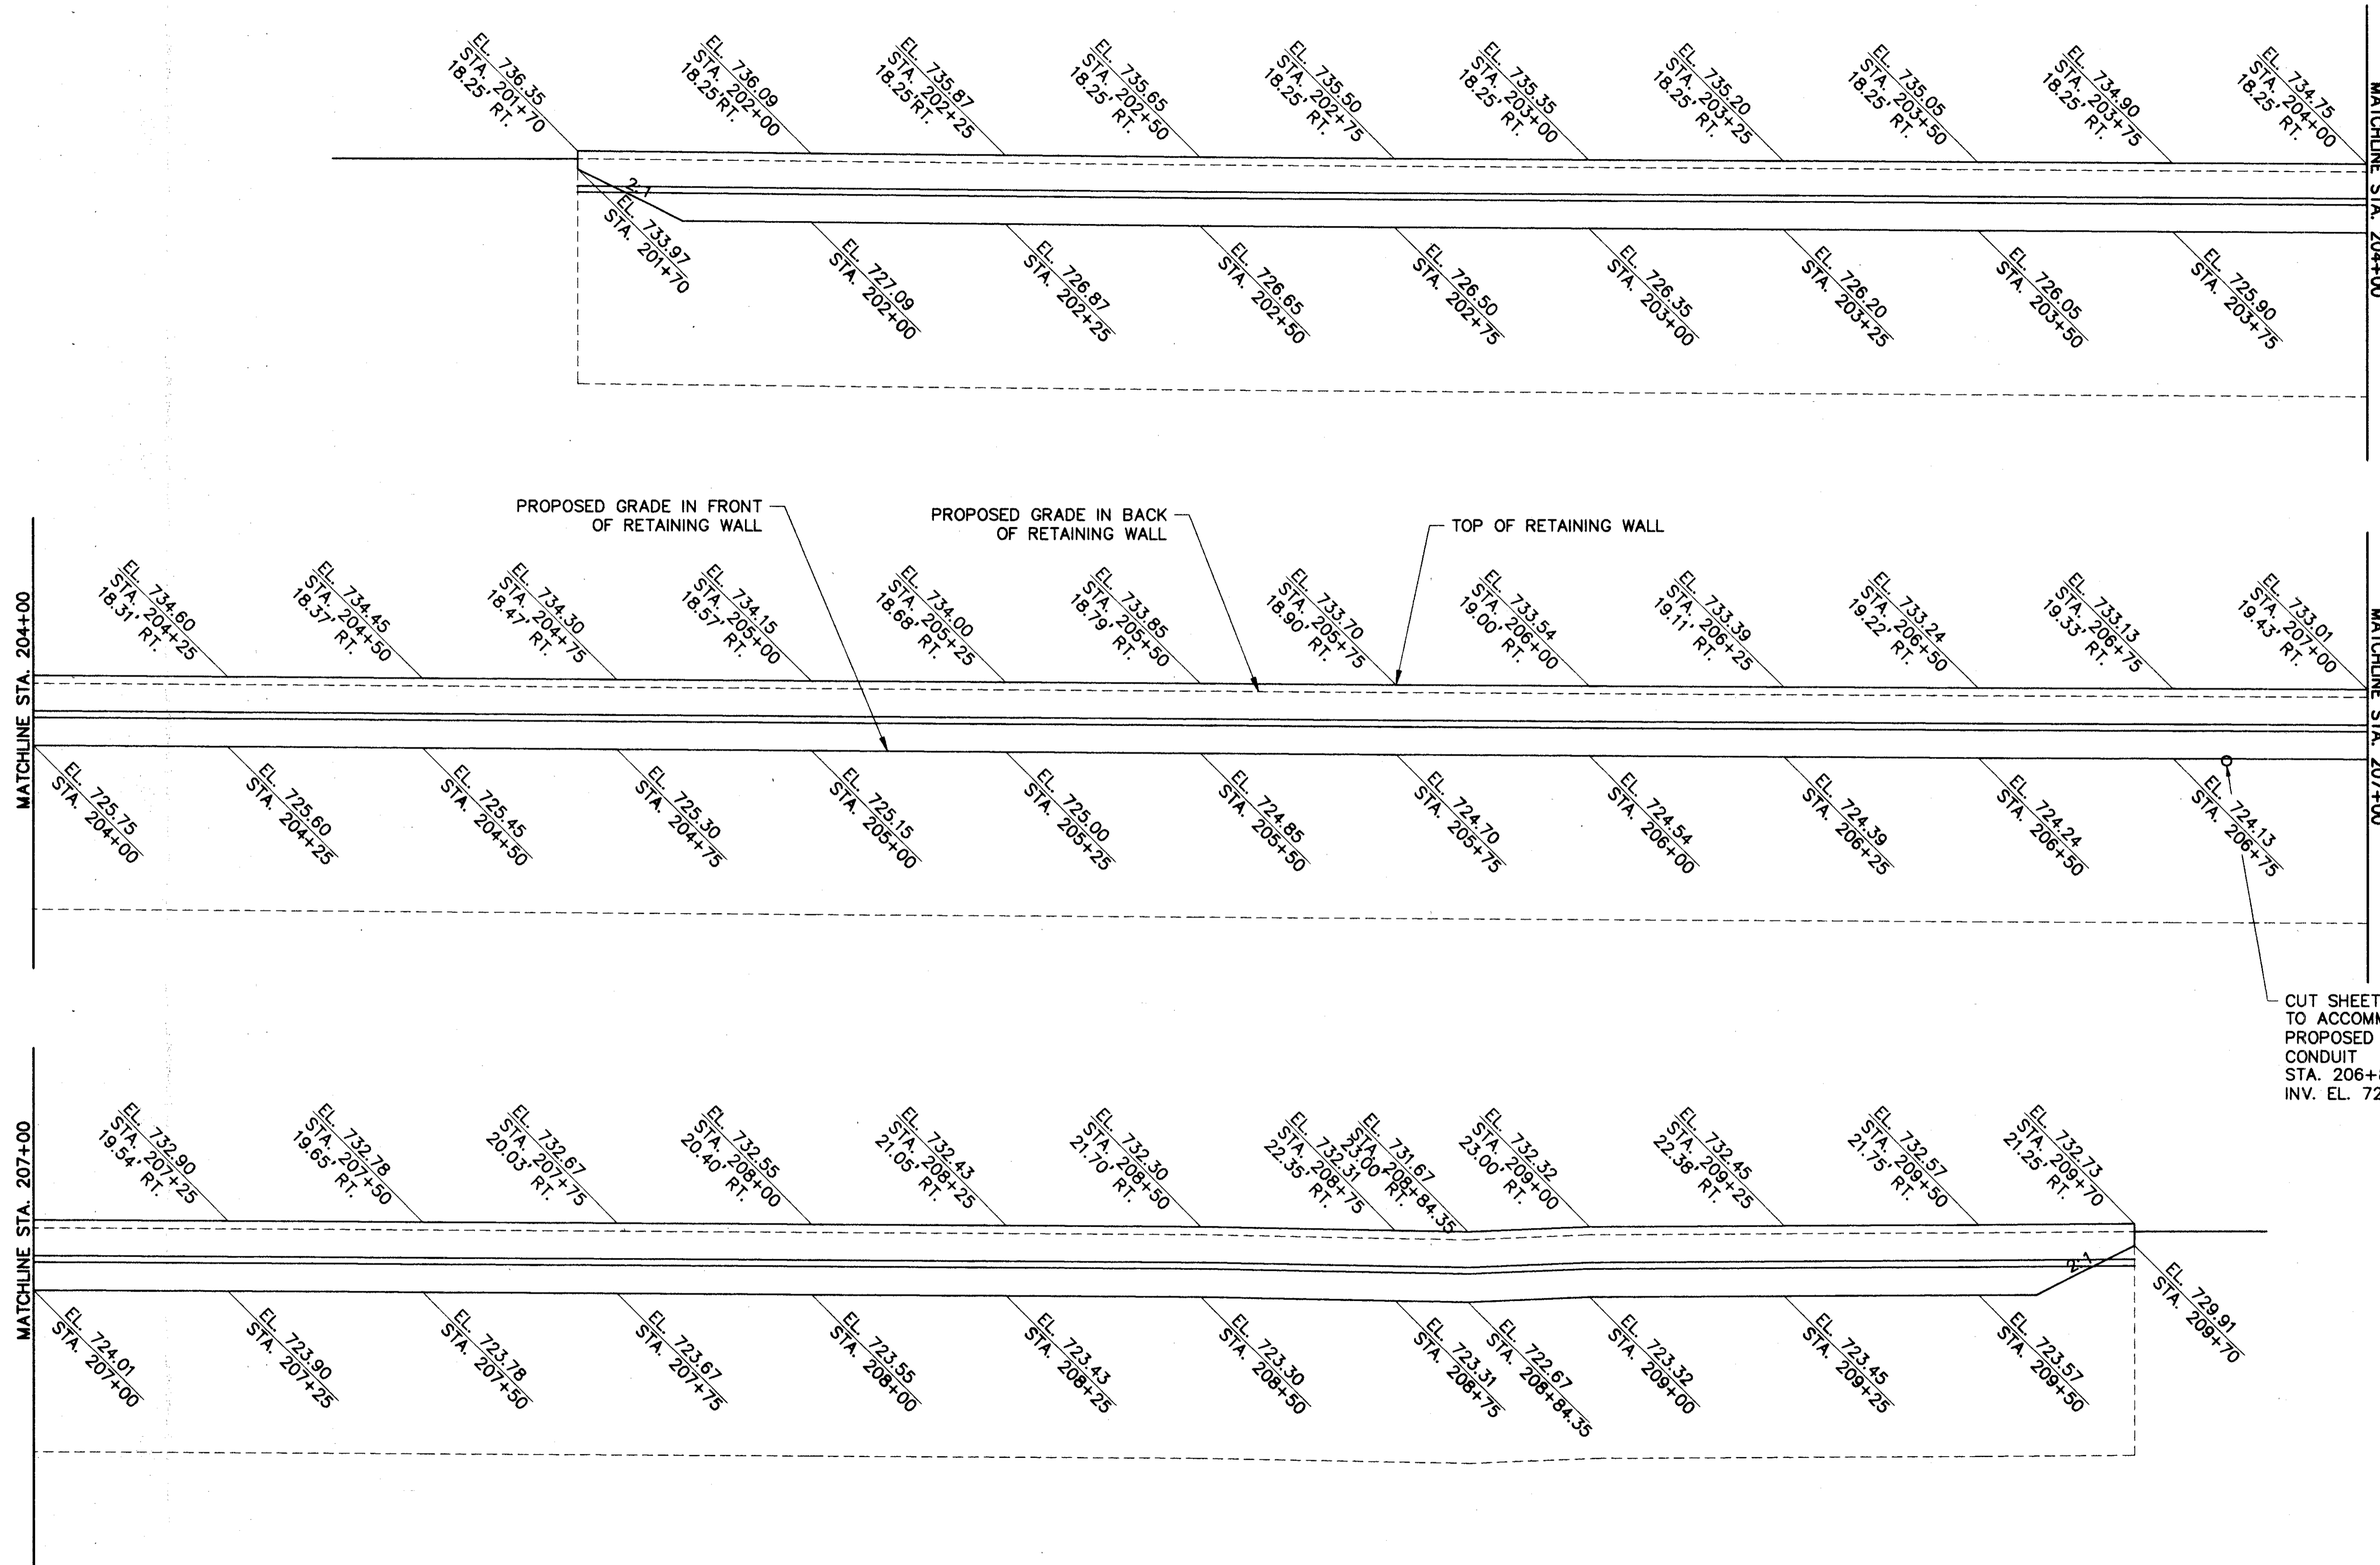

RETAINING WALL ELEVATION

**CT Consultants, Inc.**  
Engineers - Architects - Planners  
10000 Woodloch Forest Drive, Suite 100, Houston, Texas 77055

|          |      |                       |        |
|----------|------|-----------------------|--------|
| DESIGNED | 8/95 | DATE                  | 8/95   |
| DRAWN    | 8/95 | REVIEWED              | J.L.A. |
| CHECKED  | 8/95 | STRUCTURE FILE NUMBER |        |

**LAK - 84 - 5.04**

5 / 6

35