
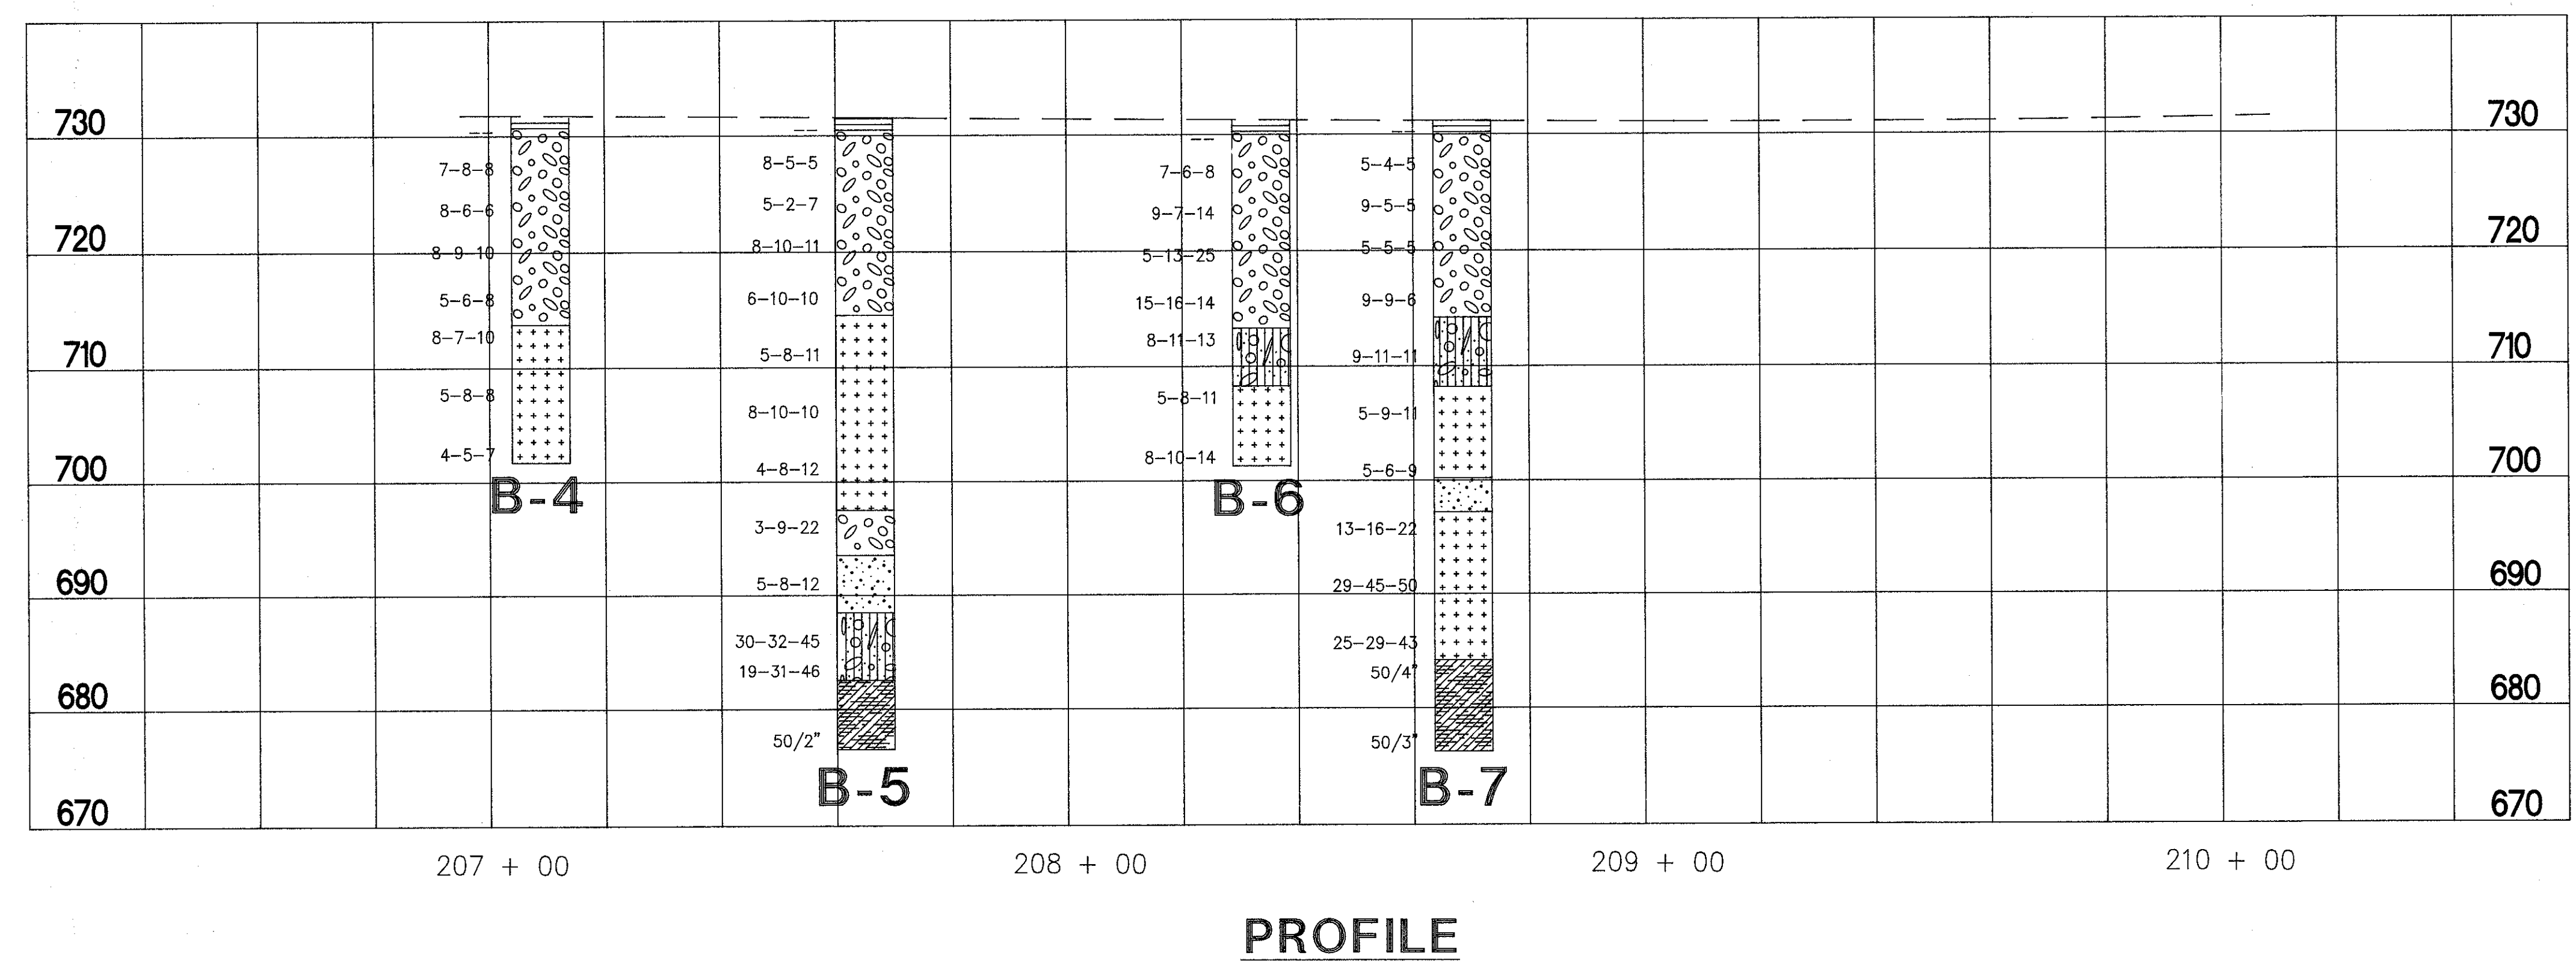
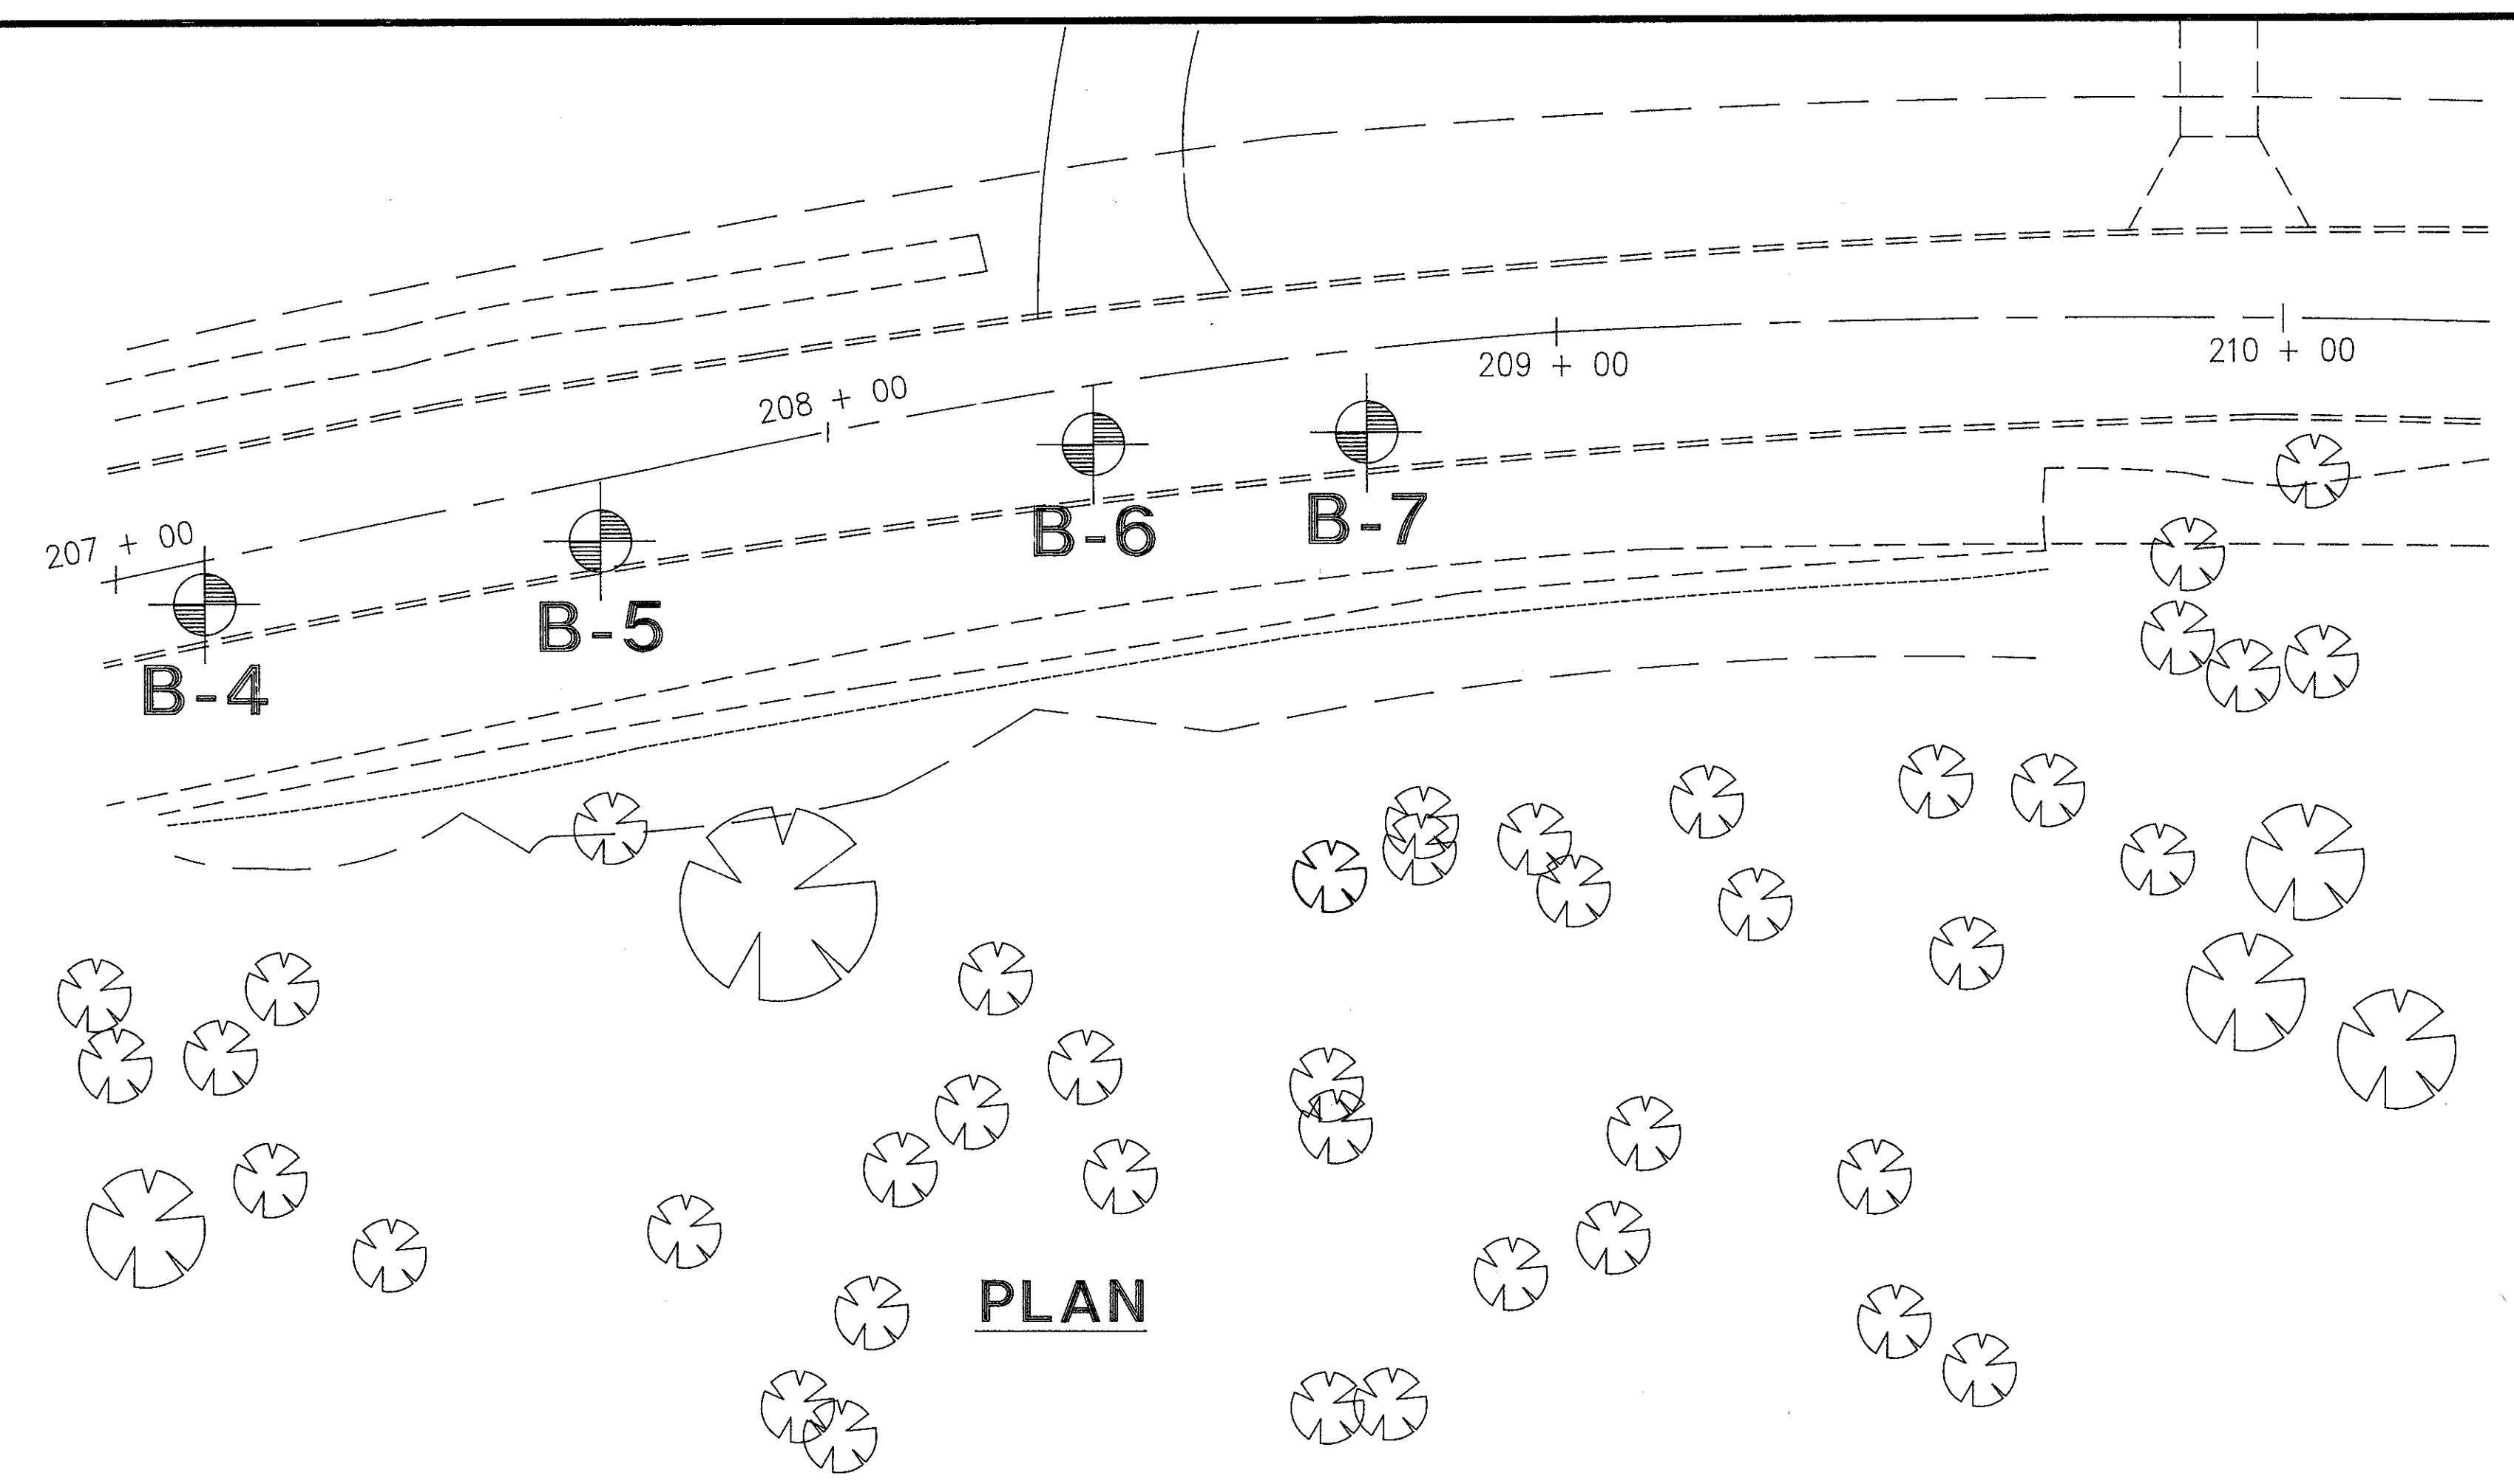


FHWA REGION	STATE	PROJECT	DATE
	OHIO	PROPOSED RETAINING WALL STRUCTURE STATE ROUTE 84	5-21-93

**LAKE COUNTY  
LAK-84**

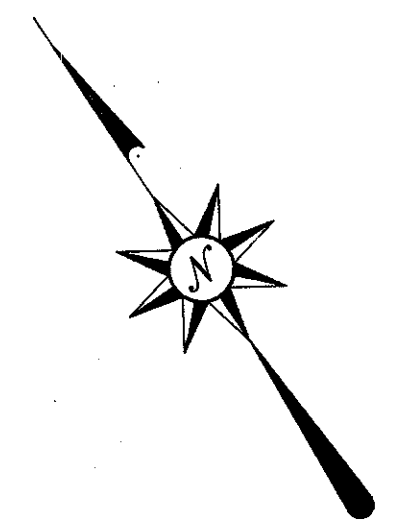

D:\GEO TECH\LAK84\PALAK84.DWG

<b>PSI</b> Professional Service Industries, Inc. Geotechnical • Environmental Services • Engineering Materials Testing • Roof Consulting • Analytical Services 5555 Canal Rd., Cleveland, Ohio 44125 (216) 447-1335		
SCALE : NTS	APPROVED BY : A.V.	DRAWN BY : MTG
DATE : 1-24-94		REVISED : 4-25-94
CLIENT : CT CONSULTANTS		
PROJECT NAME : PROPOSED RETAINING STRUCTURE STATE ROUTE 84		DRAWING NUMBER : 142-35022