


DATE: 09-16-96 - TIME: 14:15 - H: \CT\93119\CAD\93119\*3B.DWG

CITY OF WILLOUGHBY  
LOT 5, TRACT 10

**MAINLINE CURVE DATA**  
P.I. STA.208+73.02  
 $\Delta=11^{\circ}11'44''$  OBS.( $11^{\circ}12'58''$  REC.)  
 $Dc=7^{\circ}53'14''$  REC. & USED  
 $R=726.43'$   
 $T=71.20'$   
 $L=141.94'$   
P.C. STA.208+01.82  
P.T. STA.209+43.76

**MAINLINE CURVE DATA**  
P.I. STA.210+91.97  
 $\Delta=10^{\circ}33'18''$  REC. & MSD.  
 $Dc=5^{\circ}51'44''$  REC. & USED  
 $R=977.36'$   
 $T=90.28'$   
 $L=180.05'$   
P.C. STA.210+01.69  
P.T. STA.211+81.34

**END WORK**  
STA. 212+45.00

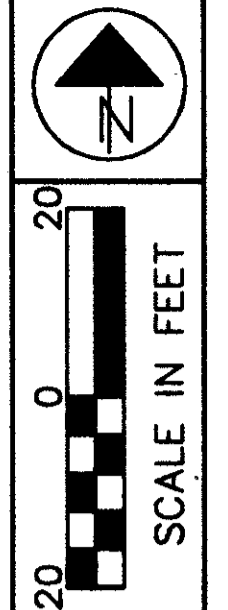

FEDERAL PROJECT NO.  
STP


STATE PROJECT NO.  
123120

RIGHT OF WAY PLAN  
STA. 207+00 TO STA. 212+00

LAK - 84 - 5.04

4 / 4  
44  
44

REV.	DATE	DESCRIPTION

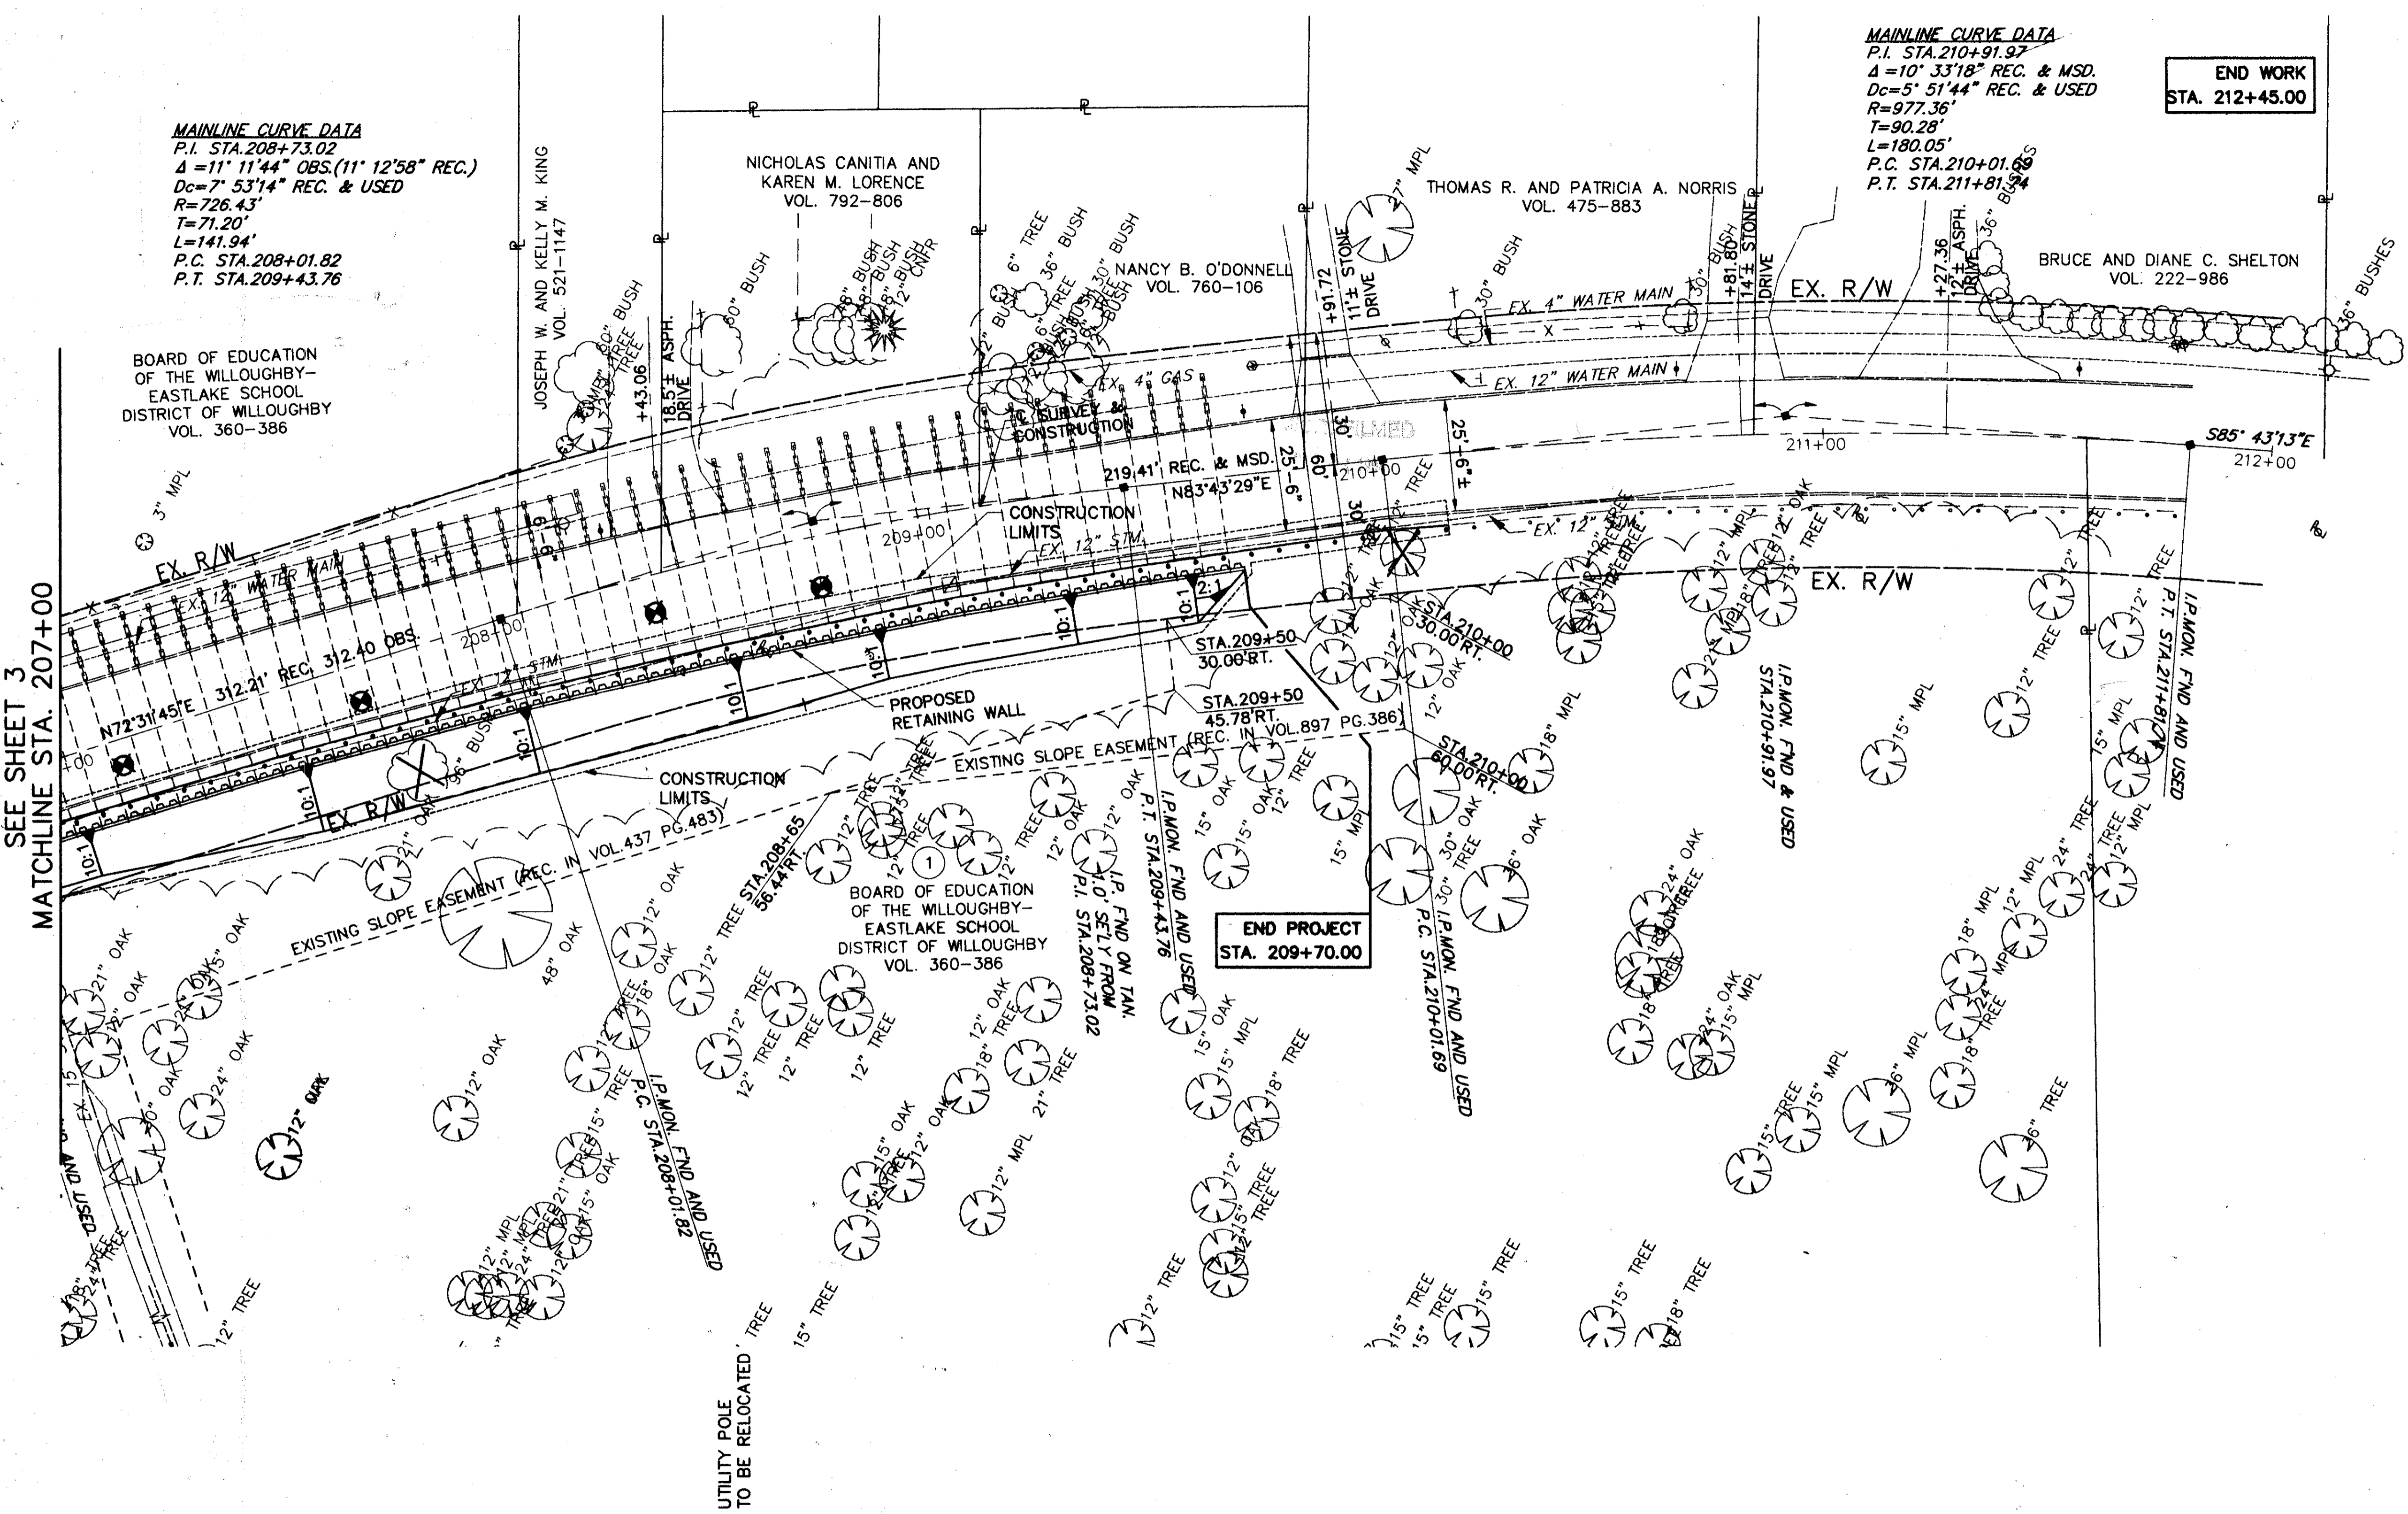

SEE SHEET 3  
MATCHLINE STA. 207+00

**END PROJECT**  
STA. 209+70.00