


ITEM	DESCRIPTION	UNIT	AMOUNT	DATE
202	CURB REMOVED	LF	200	
202	PAVEMENT REMOVED	SF	223	
202	CATCH BASIN REMOVED	EA	2	
202	PIPE 24" & UNDER REMOVED	LF	113	
202	GUARD RAIL REMOVED	LF	203	
202	GUARD RAIL TYPE 5	LF	200	
202	CURB TYPE 2B	LF	200	
203	EXCAVATION INCLUDING EMBANKMENT CONST.	C.Y.	55	
203	SUBGRADE COMPACTION	S.Y.	234	
<b>TOTALS</b>			<b>200</b>	

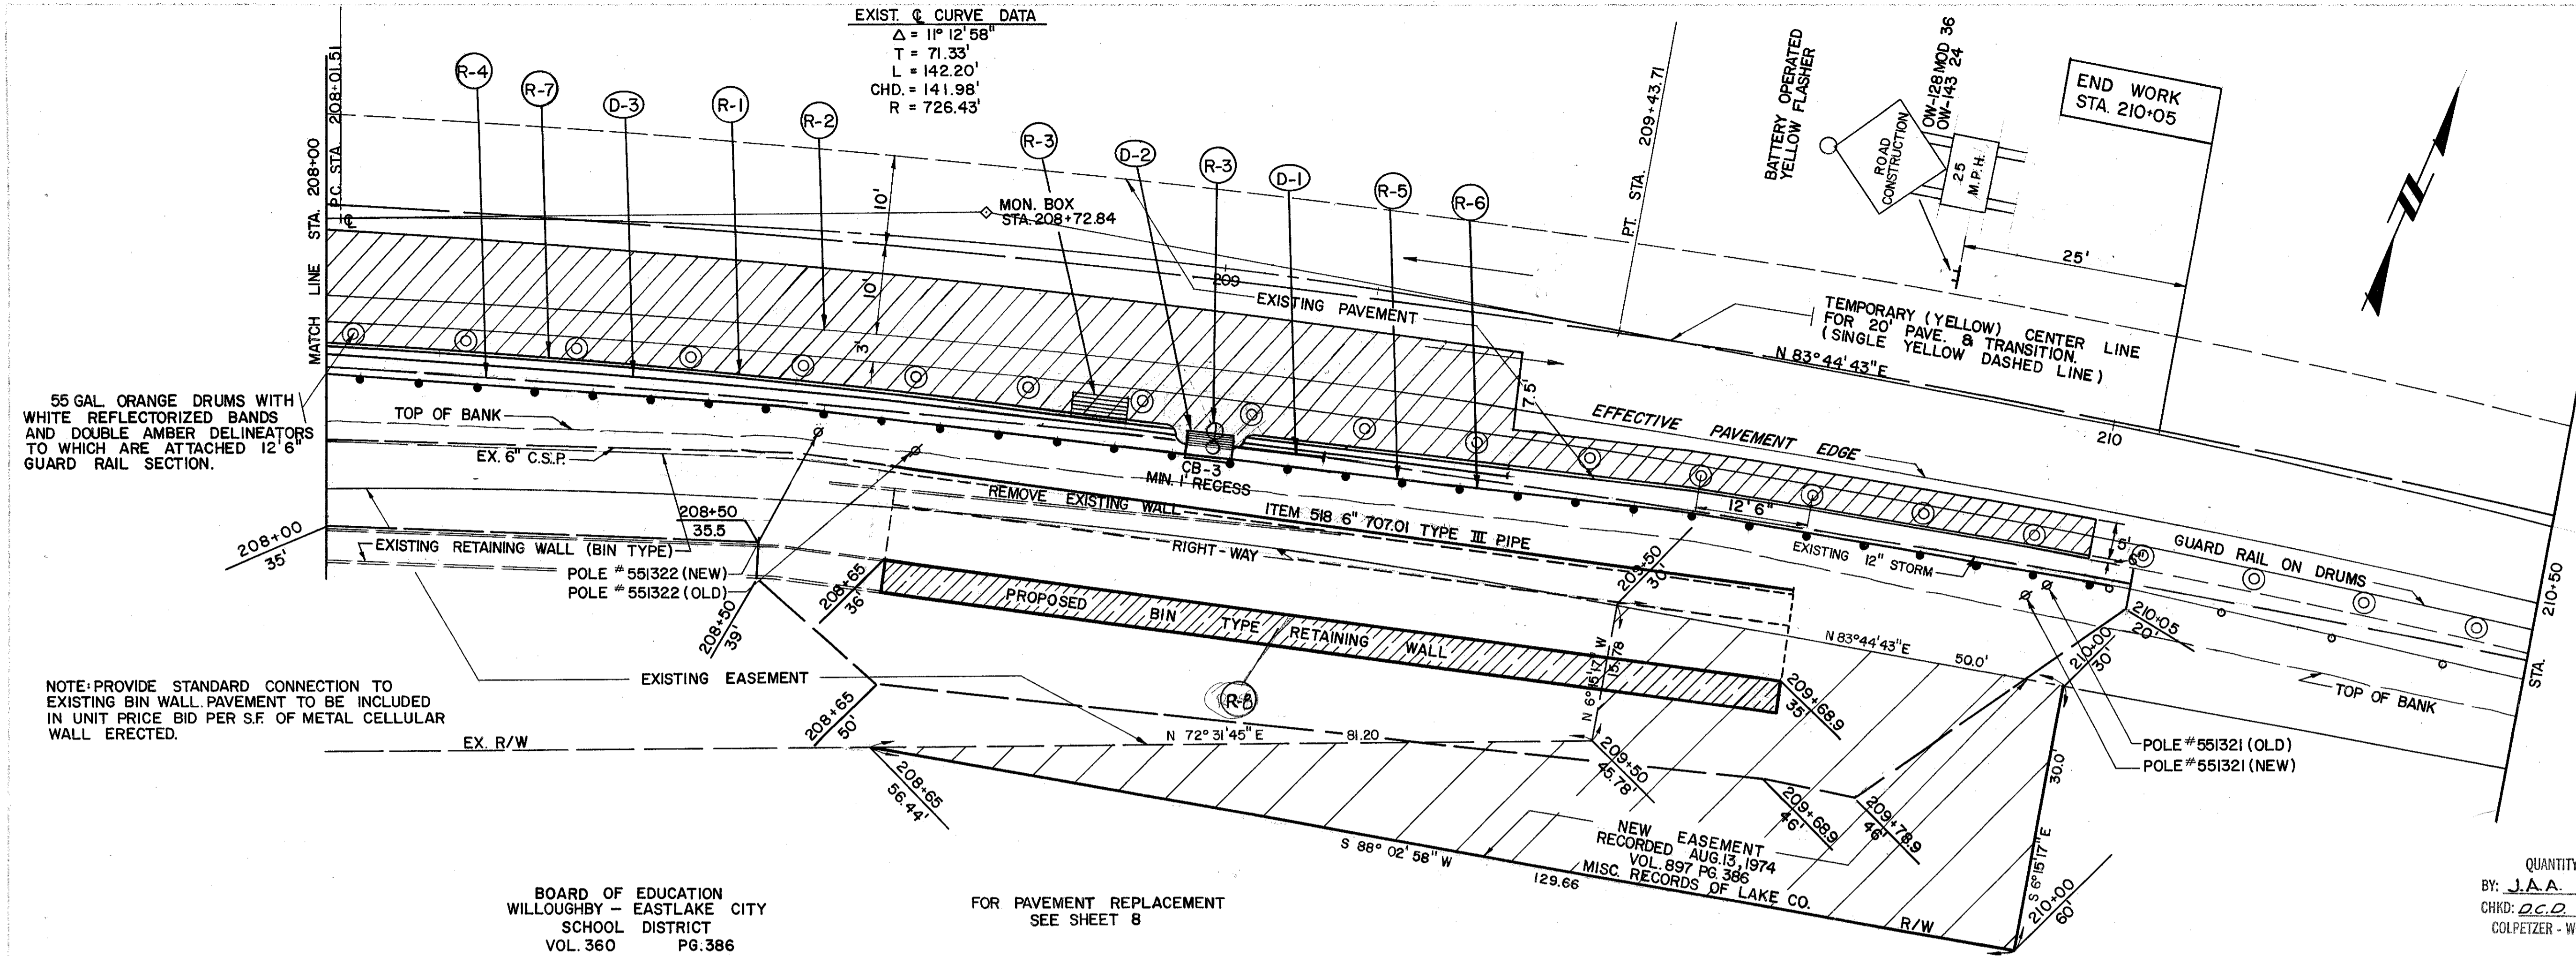


55 GAL. ORANGE DRUMS WITH WHITE REFLECTORIZED BANDS AND DOUBLE AMBER DELINEATORS TO WHICH ARE ATTACHED 12\"/>

NOTE: PROVIDE STANDARD CONNECTION TO EXISTING BIN WALL PAVEMENT TO BE INCLUDED IN UNIT PRICE BID PER S.F. OF METAL CELLULAR WALL ERECTED.

BOARD OF EDUCATION  
WILLOUGHBY - EASTLAKE CITY  
SCHOOL DISTRICT  
VOL. 360 PG. 386

FOR PAVEMENT REPLACEMENT  
SEE SHEET 8

QUANTITY CALCULATIONS  
BY: J.A.A. DATE 4/2/75  
CHKD: D.C.D. DATE 4/2/75  
GOLPETZER - WOODS CONSULTANTS

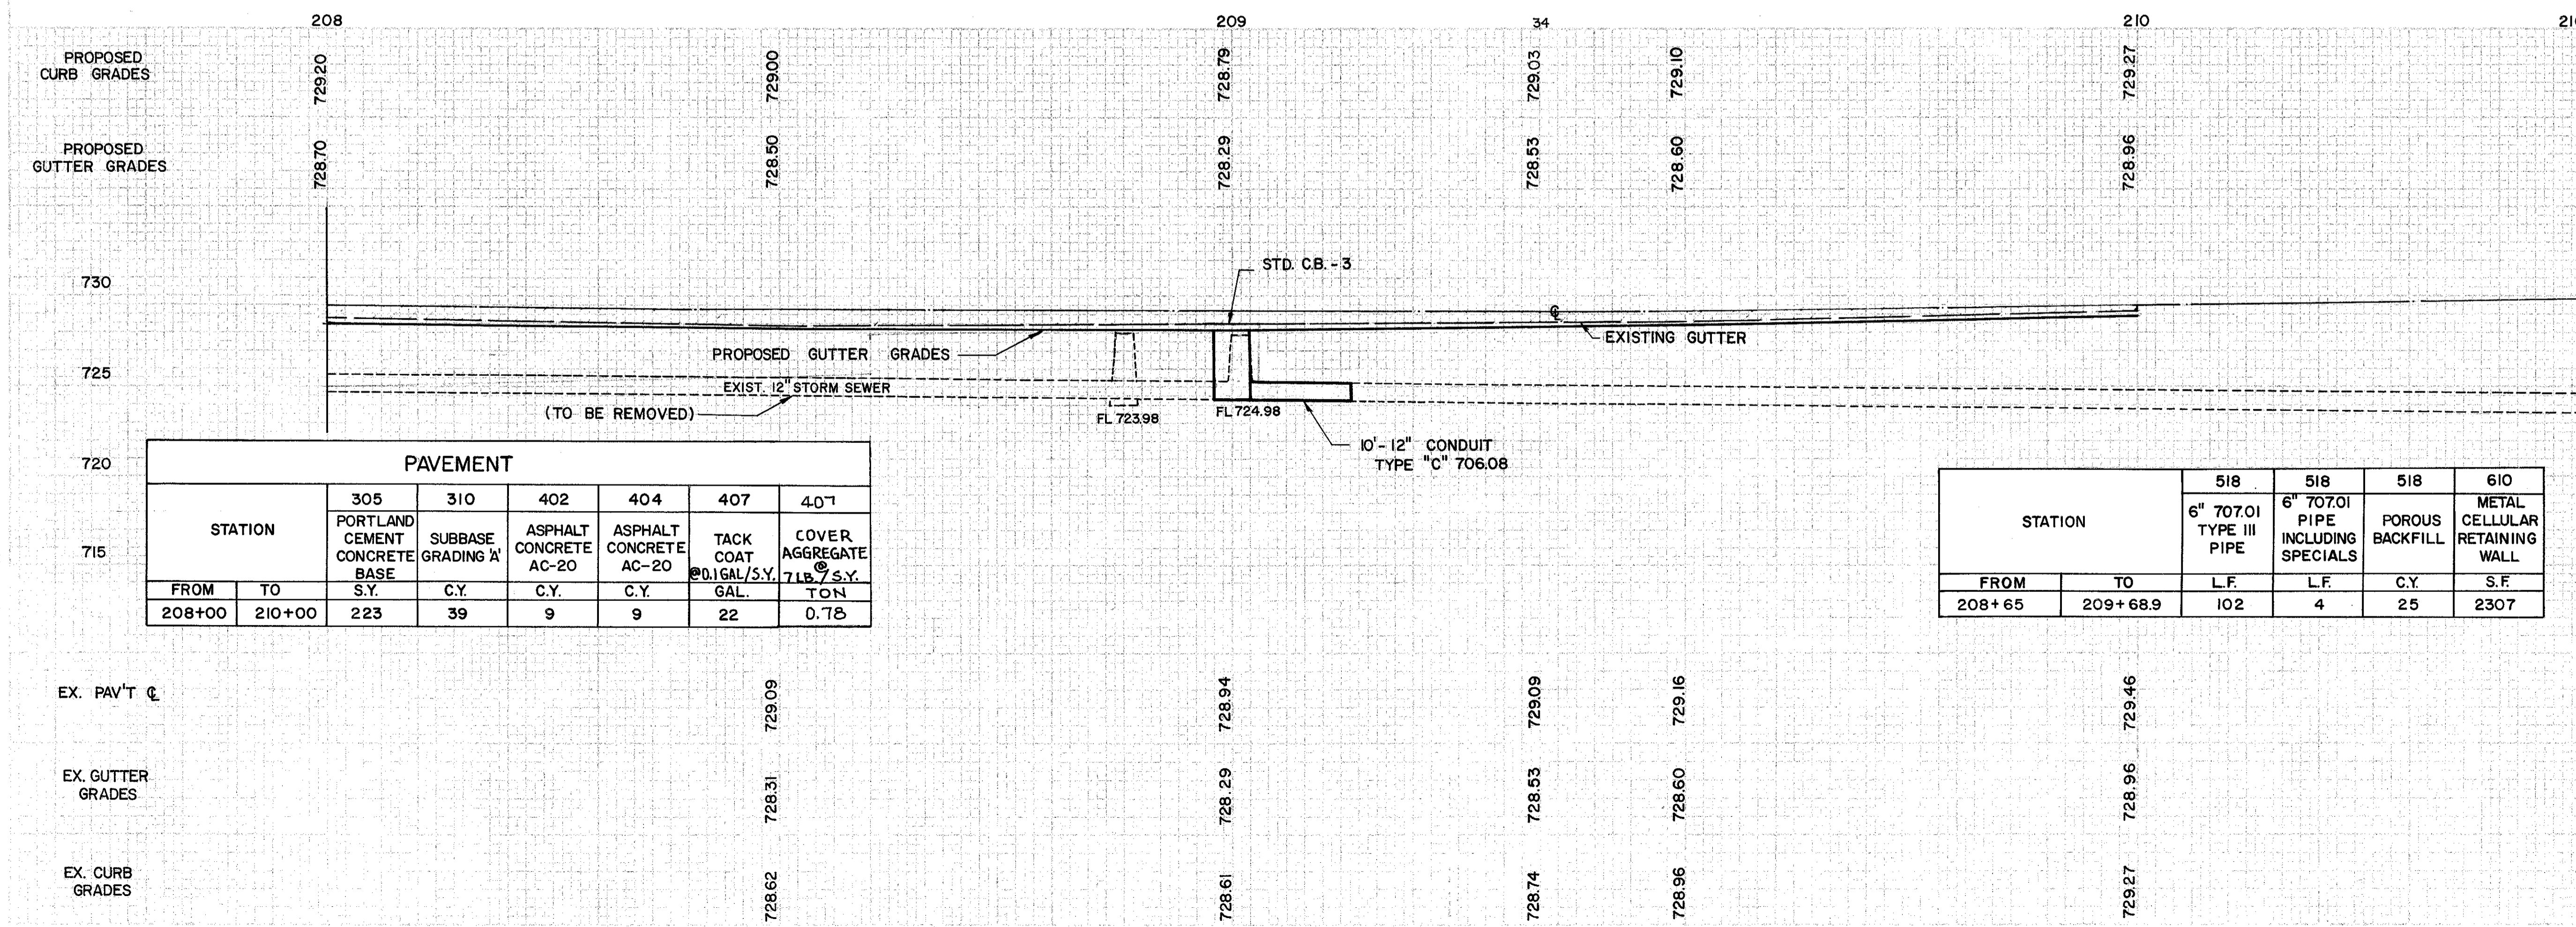

SCALE: 1" = 10' HOR., 1" = 5' VERT.

STATION		305	310	402	404	407	407
		PORTLAND CONCRETE BASE	SUBBASE GRADING 'A'	ASPHALT CONCRETE AC-20	ASPHALT CONCRETE AC-20	TACK COAT	COVER AGGREGATE
FROM	TO	S.Y.	C.Y.	C.Y.	C.Y.	GAL.	TON
208+00	210+00	223	39	9	9	22	0.78

STATION		518	518	518	610
		6\"/>			
FROM	TO	L.F.	L.F.	C.Y.	S.F.
208+65	209+68.9	102	4	25	2307

REF	LOCATION	EA	LF	EA	LF
D-1	209-03, 19' R.	1	1	1	1
D-2	209-00, 19' R.	1	1	1	1
D-3	208-00, 15.5' R. TO 209+34, 18' R.	1	1	1	1
<b>TOTALS</b>		<b>3</b>	<b>3</b>	<b>3</b>	<b>3</b>

STATION		659	659
		SEEDING AND MULCHING	COMMERCIAL FERTILIZER
FROM	TO	S.Y.	TONS
208+00	210+05	550	0.05