


FED. RD. DIVISION	STATE	PROJECT	FISCAL YEAR
5	OHIO	STATE	

9
12

LAKE COUNTY
LAK 84-5.28

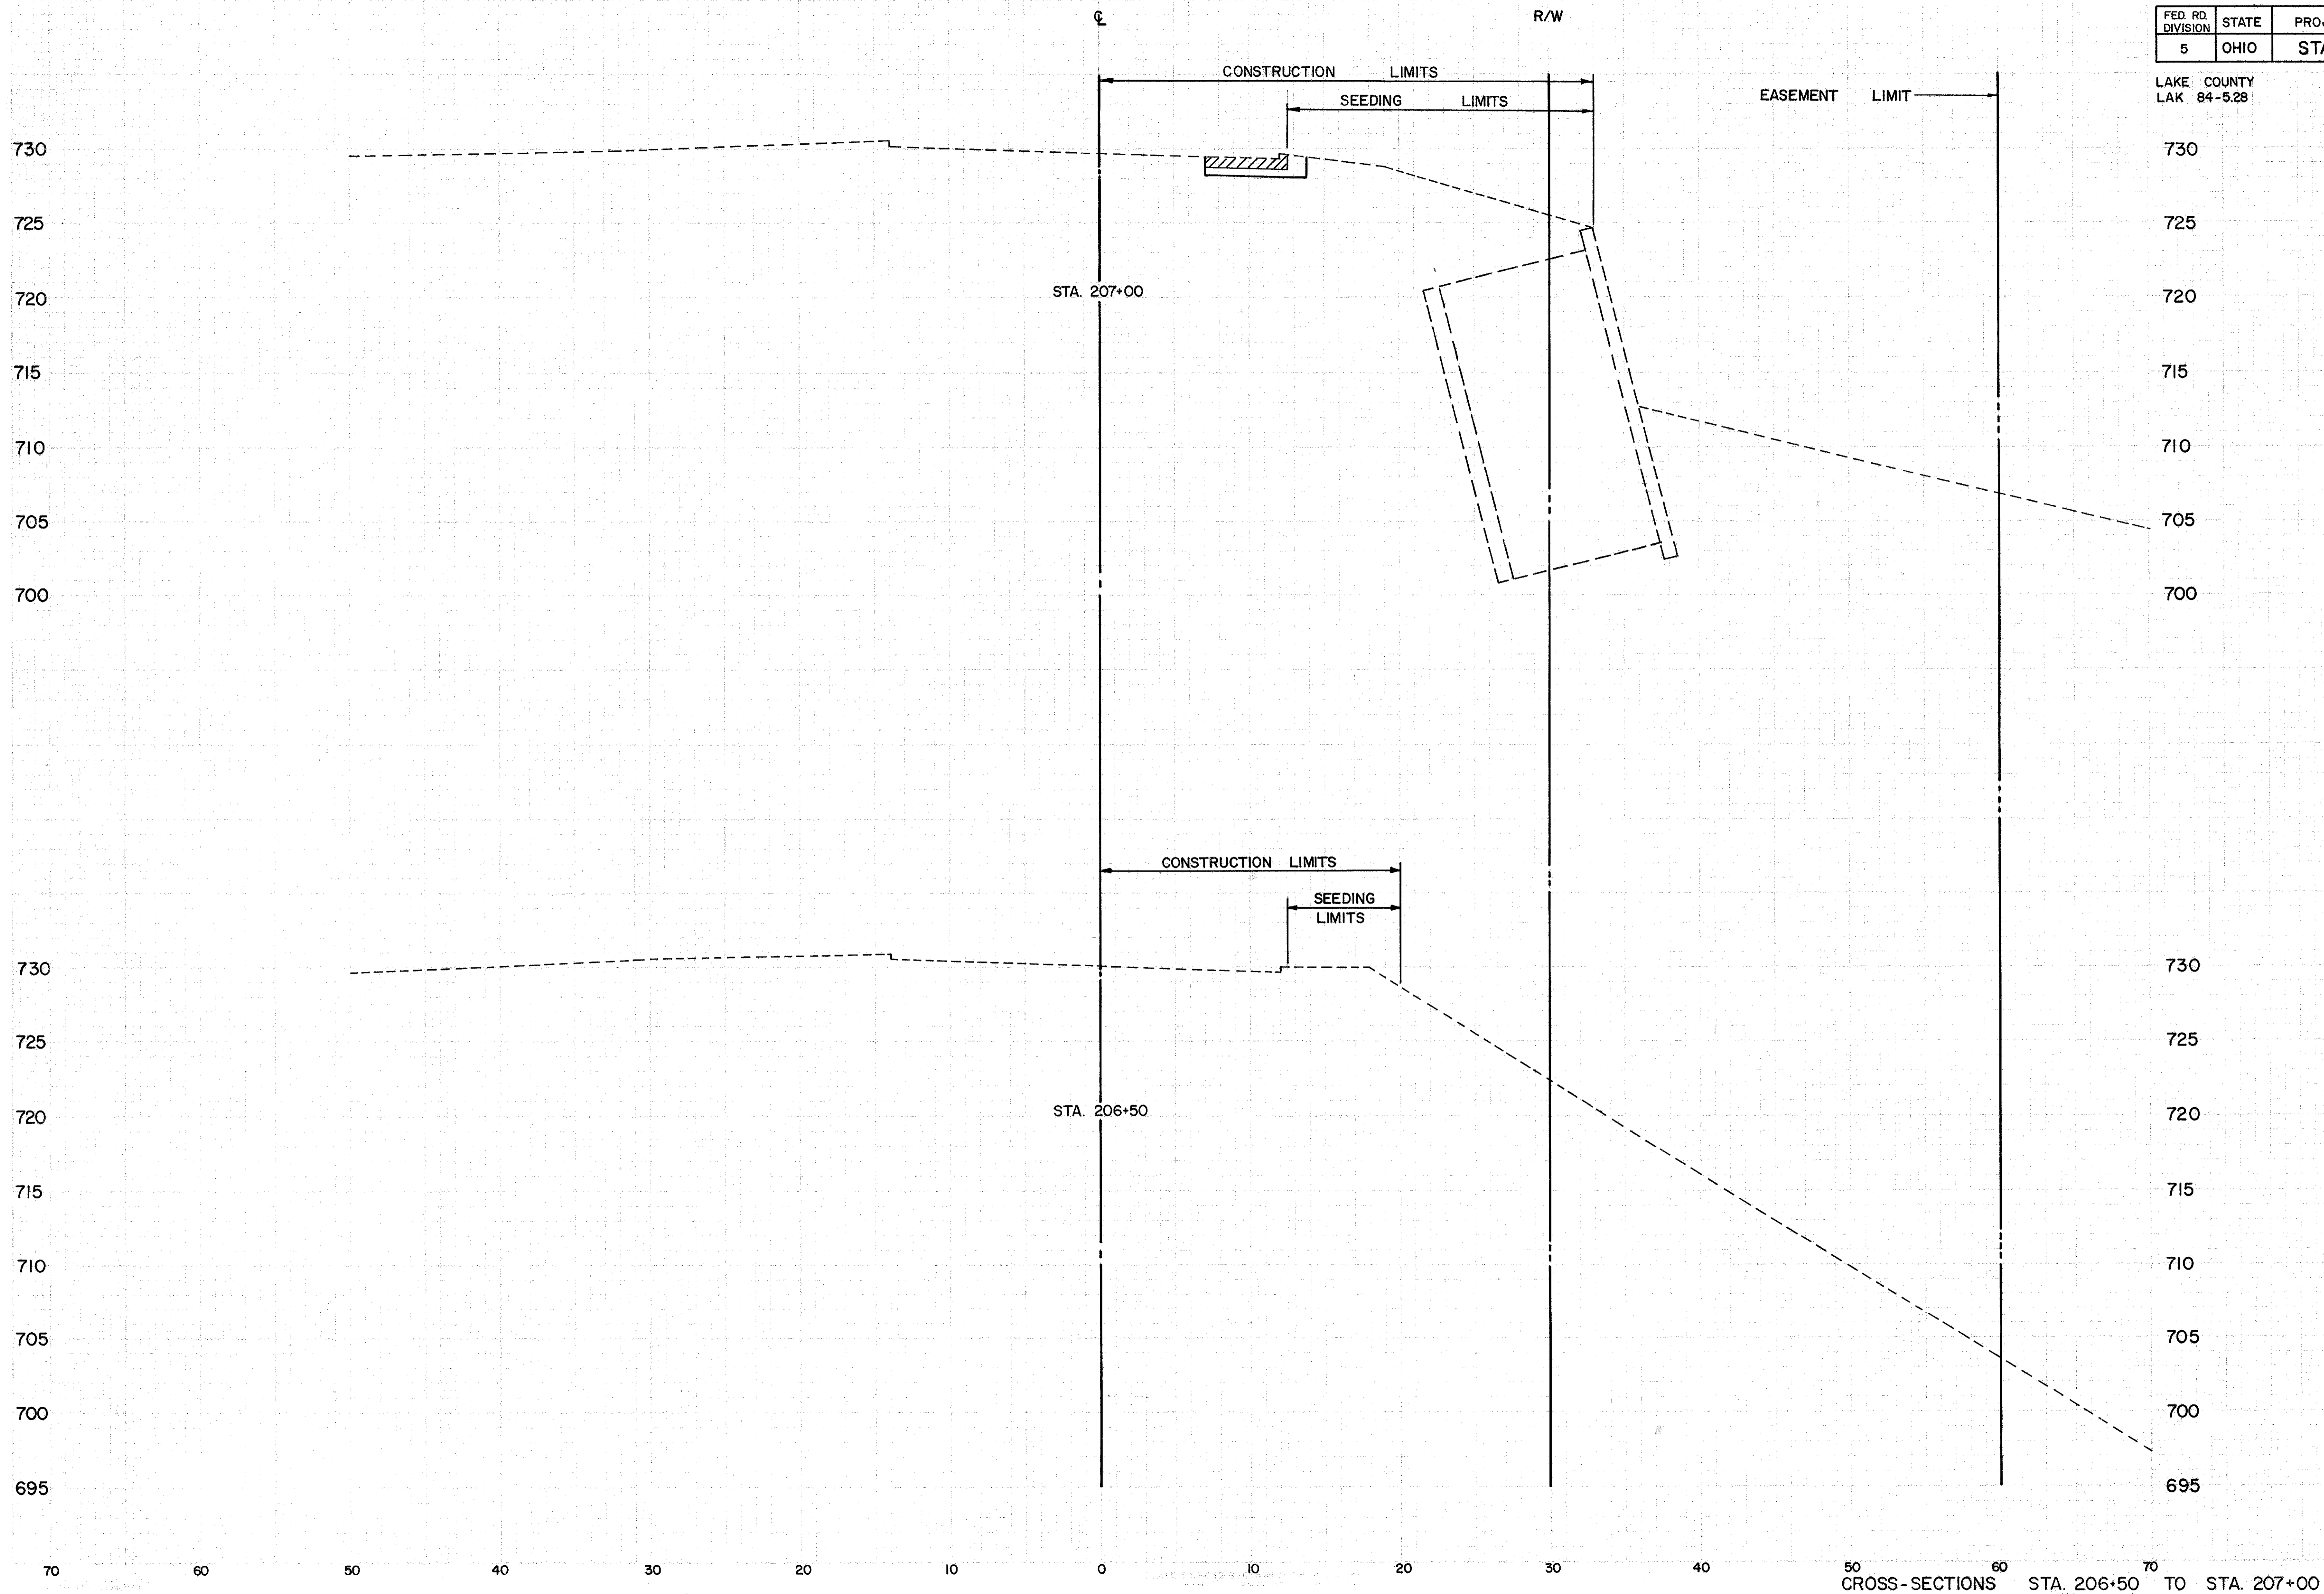

CROSS-SECTIONS STA. 206+50 TO STA. 207+00