
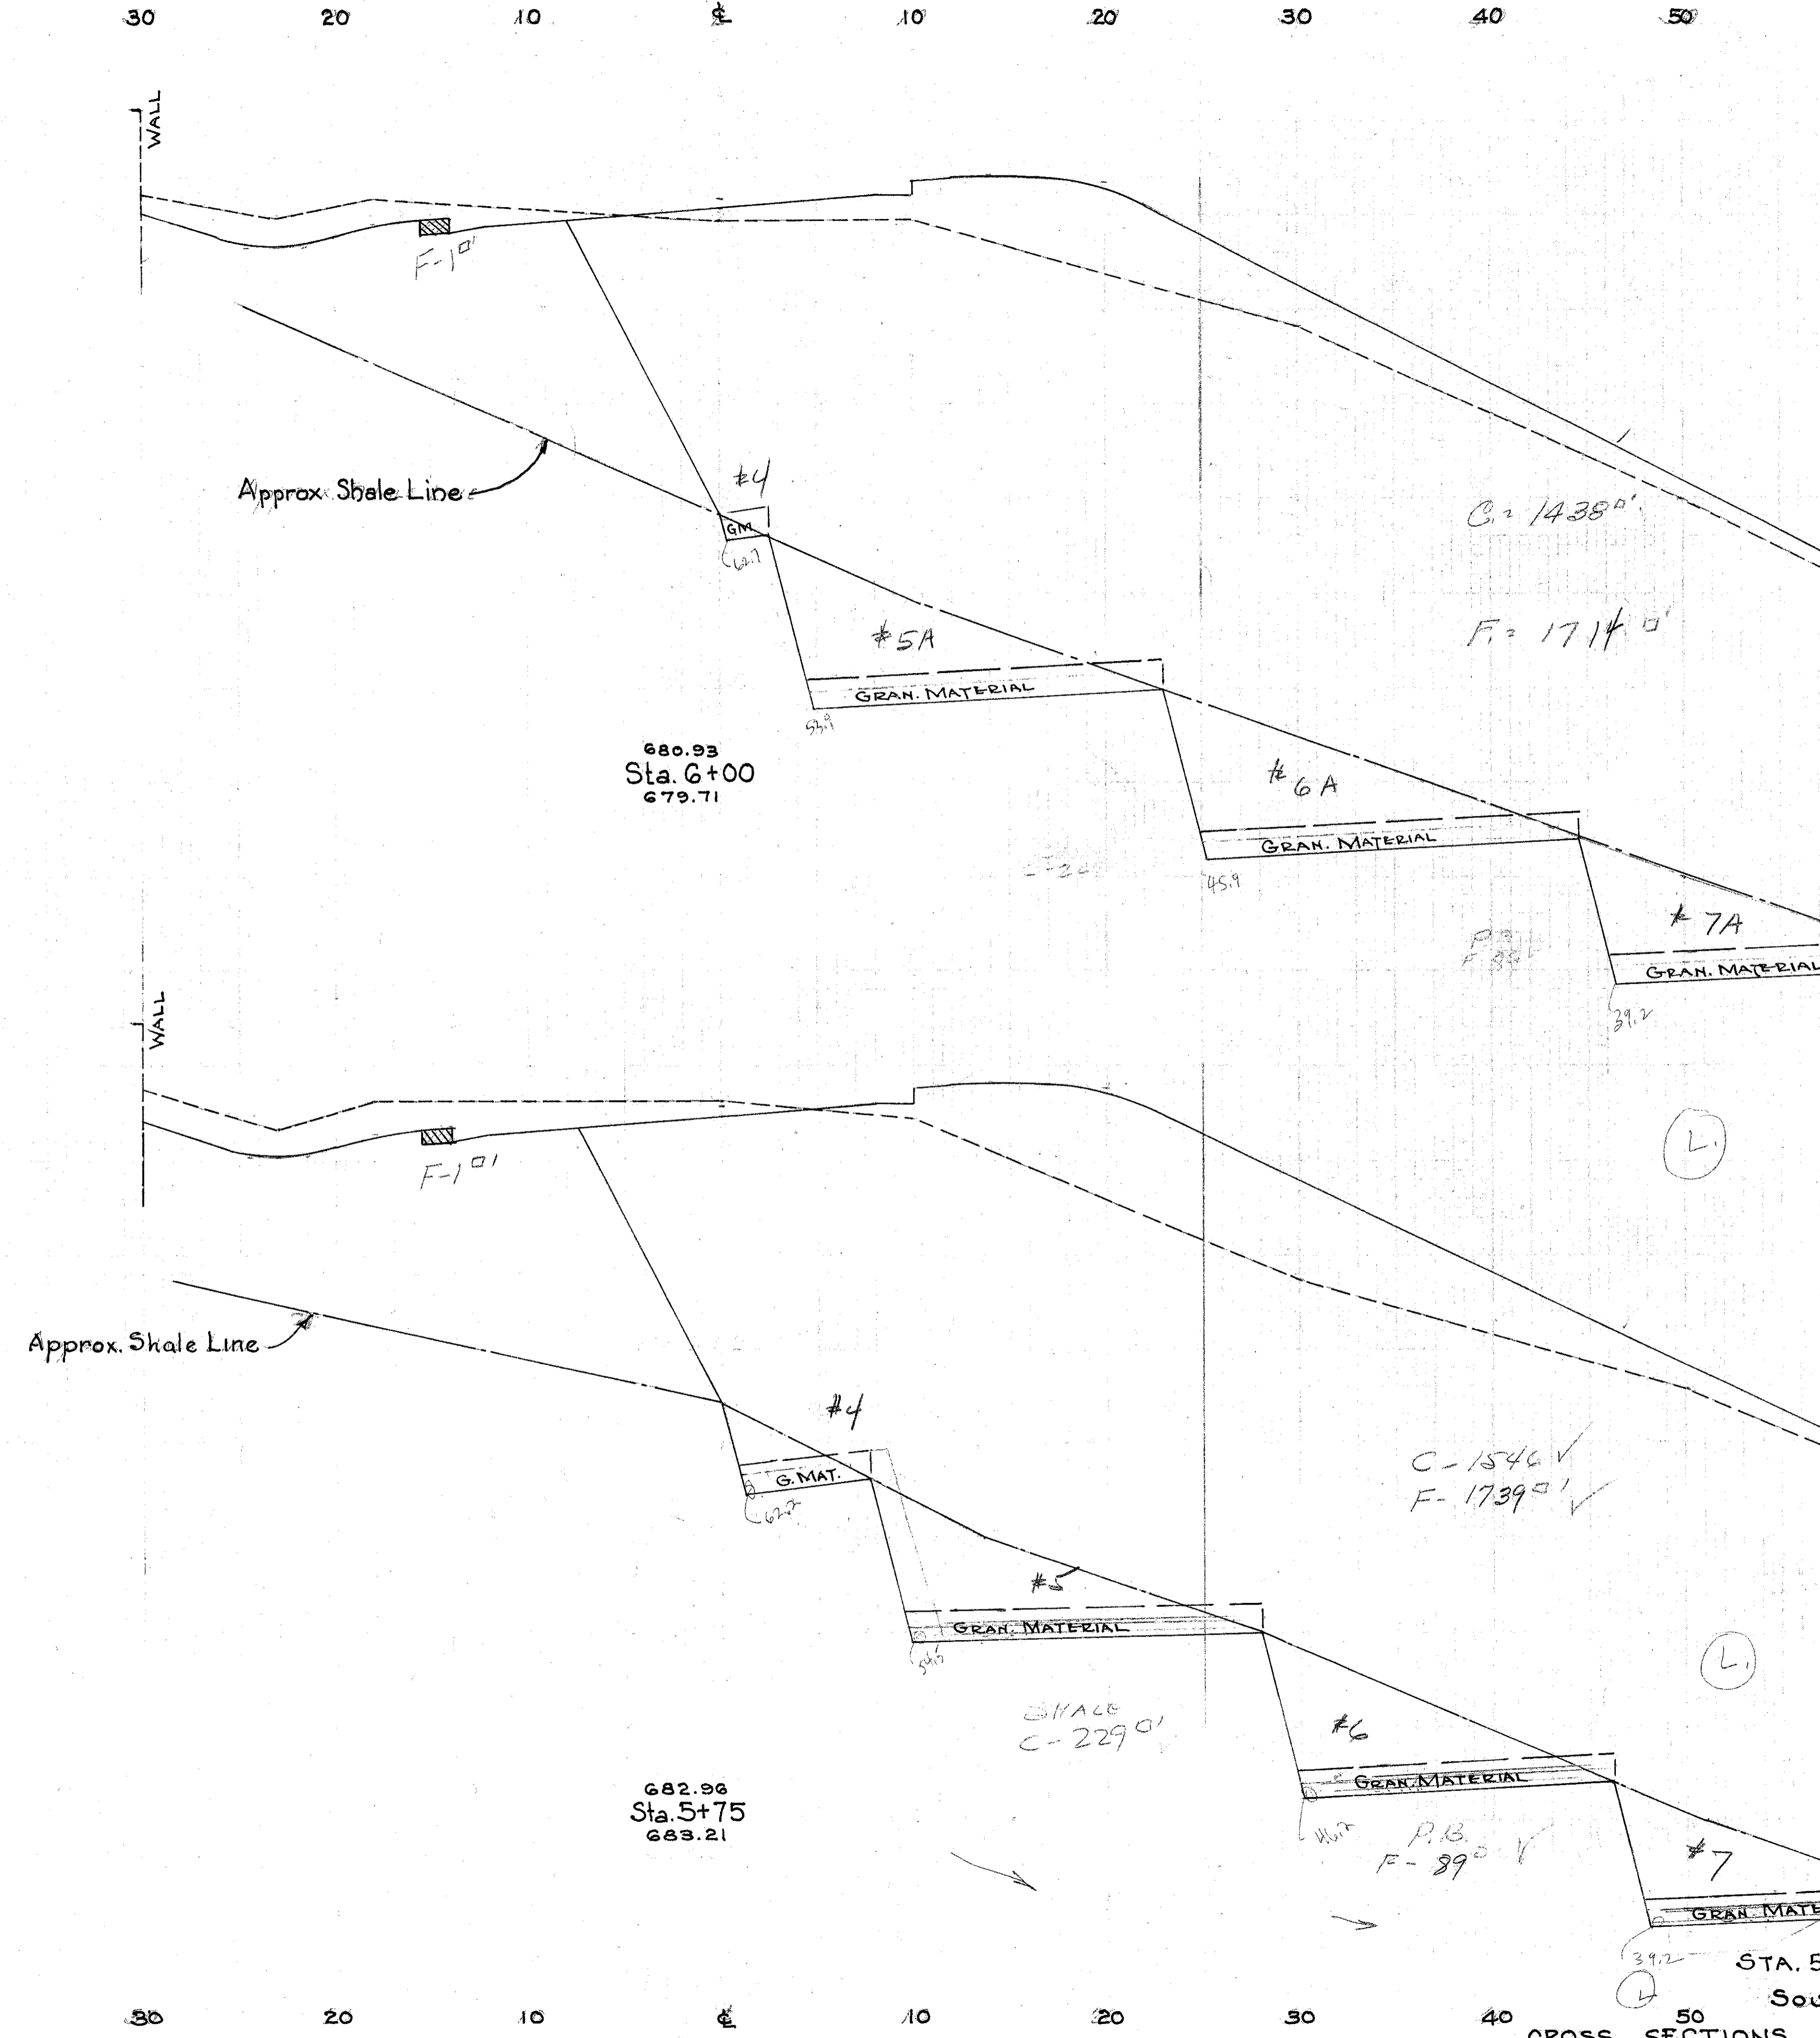


SEEDING & SODDING	
LENGTH	AREA
LIN. FT.	SQ. YDS.
95	
267	
98	
275	
100	

SHALE EXCAV.		OVER BURDEN EXCAV.		GRAN. BACKFILL		EMBANKMENT	
END AREA	CU. YDS.	END AREA	CU. YDS.	END AREA	CU. YDS.	END AREA	CU. YDS.
	244		1438		89		1715
	219		1382		82		1602
	229		1546		89		1740
	226		1446		82		1677
	258		1576		89		1878

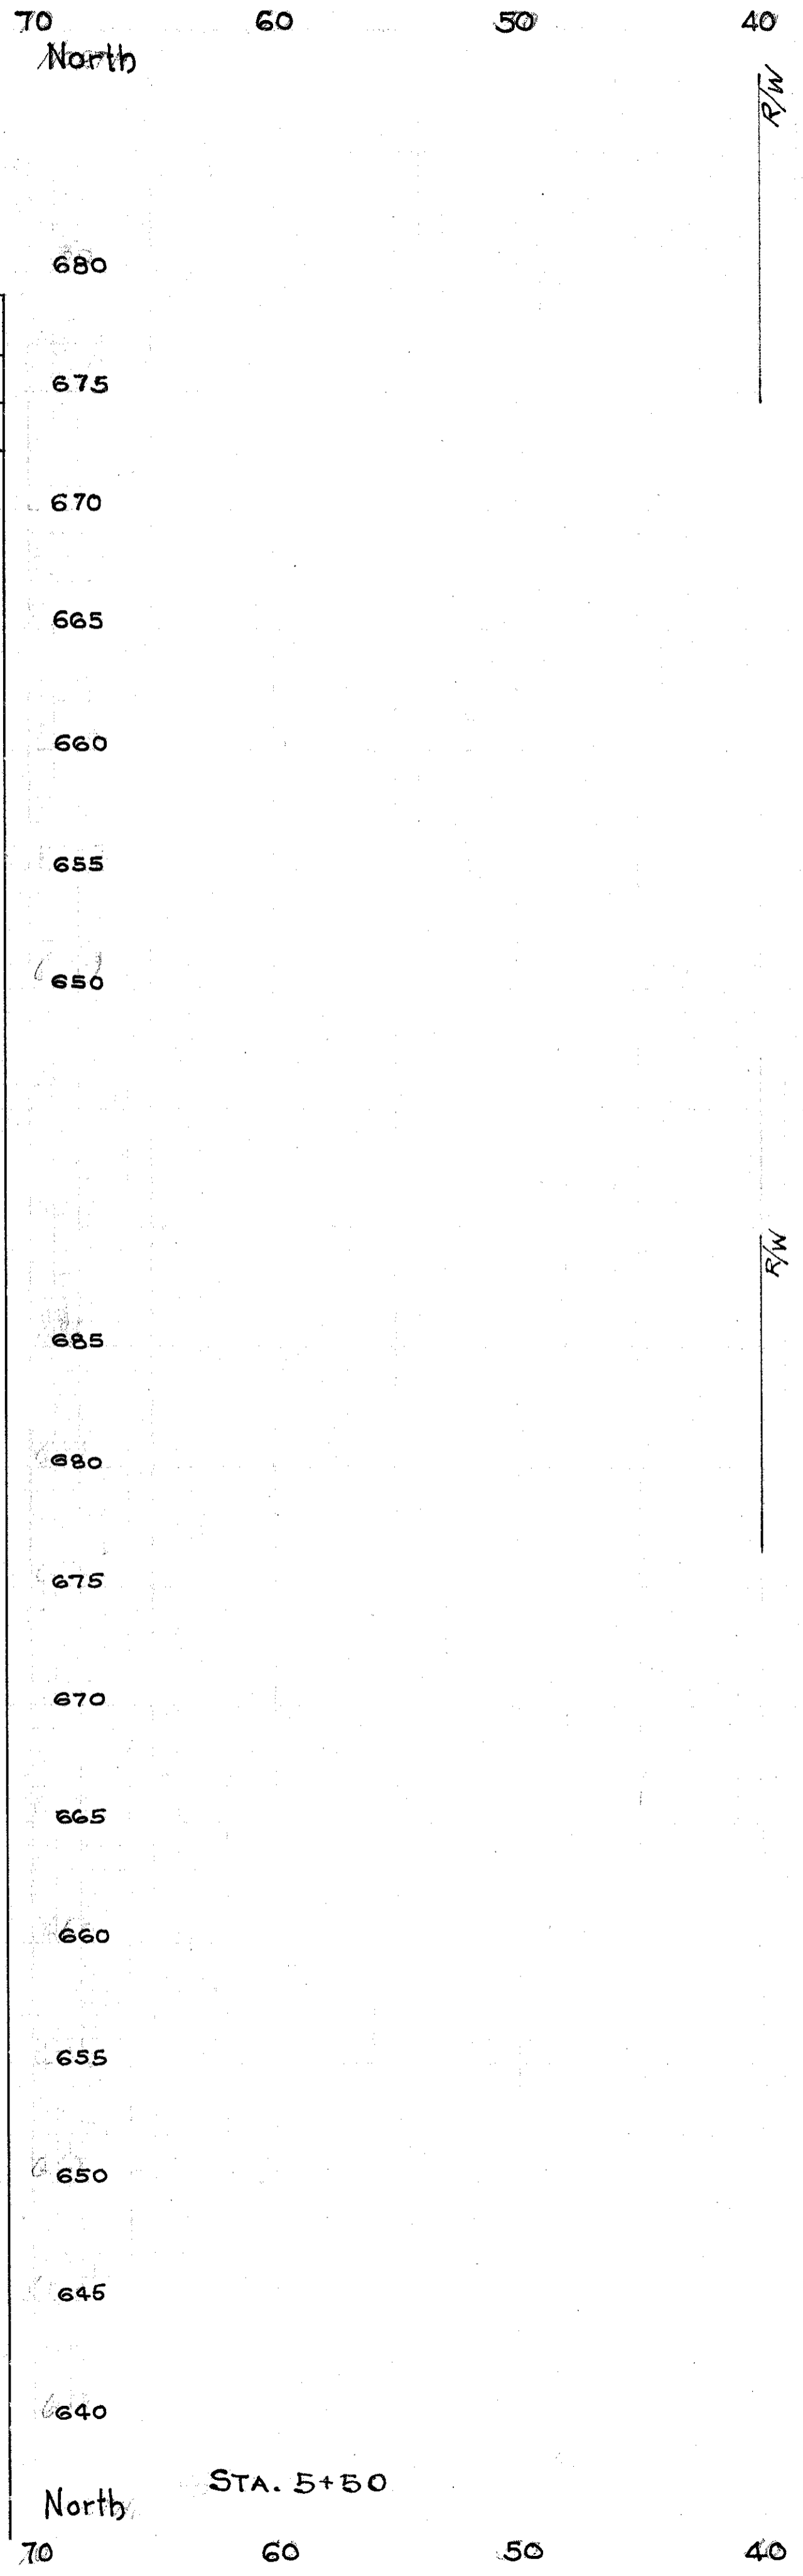

CROSS SECTIONS STA. 5+75 TO STA. G+00