


2 OHIO H.I.F. 1947 15
 LAKE COUNTY
 LAK-84-(5.86-5.97)

| SEEDING & SODDING | |
|-------------------|----------|
| LENGTH | AREA |
| LIN. FT. | Sq. Yds. |

| | |
|-----|--|
| 30 | |
| 255 | |
| 63 | |
| 322 | |
| 52 | |
| 378 | |
| 83 | |

| OVER BURDEN EXCAV. | | EMBANKMENT | |
|--------------------|----------|------------|----------|
| END AREA | CU. YDS. | END AREA | CU. YDS. |

| | | | |
|--|------|--|------|
| | 5 | | 2 |
| | 175 | | 239 |
| | 184 | | 256 |
| | 578 | | 685 |
| | 440 | | 483 |
| | 1738 | | 1940 |
| | 1435 | | 1610 |

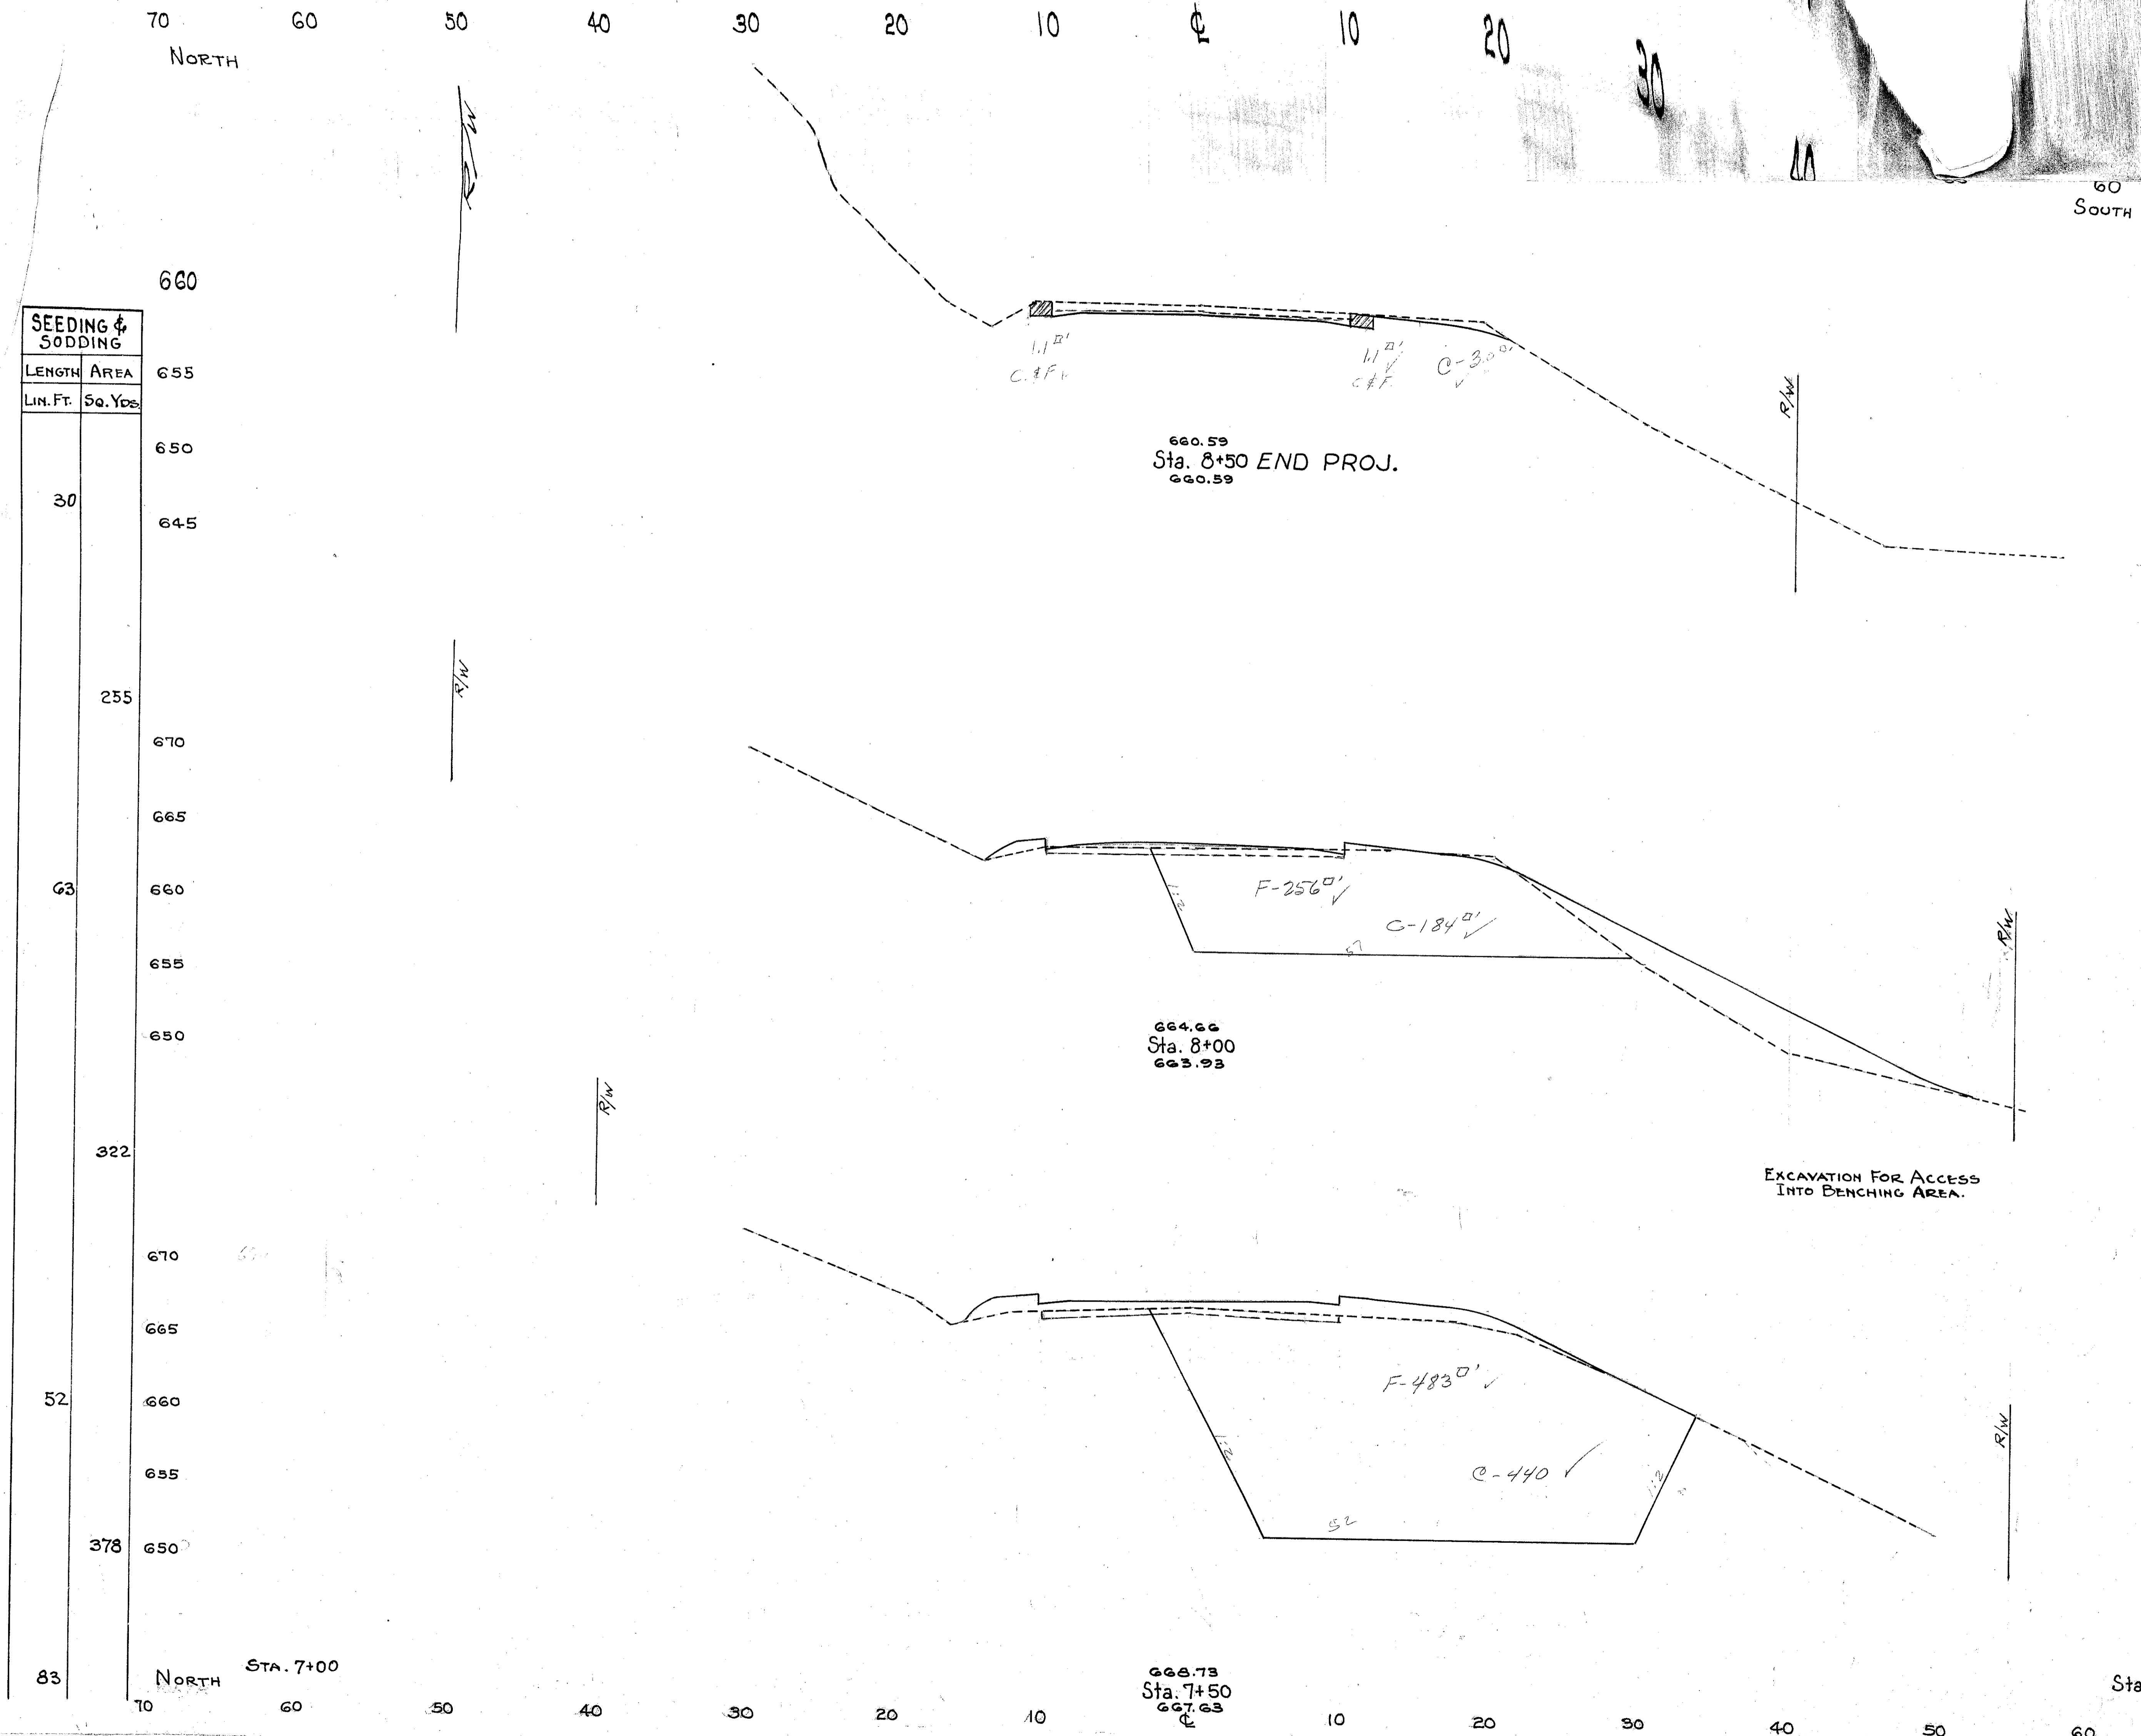

70 NORTH 60 50 40 30 20 10 0 10 20 30 40 SOUTH

660
655
650
645

670
665
660
655
650

670
665
660
655
650

660.59
Sta. 8+50 END PROJ.
660.59

664.66
Sta. 8+00
663.93

668.73
Sta. 7+50
667.63

EXCAVATION FOR ACCESS INTO BENCHING AREA.

11' 11' C-300'

F-256' C-184'

F-483' C-440'

R/W

R/W

R/W

70 NORTH STA. 7+00 60 50 40 30 20 10 0 10 20 30 40 SOUTH

70 SOUTH