


01-H

6-18

30 25 20 15 10 5 2 5 10 15 20 25 30

End Area		Cu. Yds.	
Cut	Fill	Cut	Fill
42.0	10.0		
		68.5	19.1
32.0	10.6		
		50.6	38.7
22.6	31.2		
		19.3	54.8
7.0	53.5		
		2.6	26.8
2.4	43.1		
		2.2	74.4
0.0	37.4		
		2.4	48.7
2.6	13.2		
		14.8	35.6
5.4	4.0		
		10.0	2.4
12.0	0.0		
		7.6	0.0
46.4	0.0		

56.2 Cu Yds.  
31.9 Cu Yds.  
40.67 Cu Yds.  
Exc.  
Emh.  
Emh. + 30%

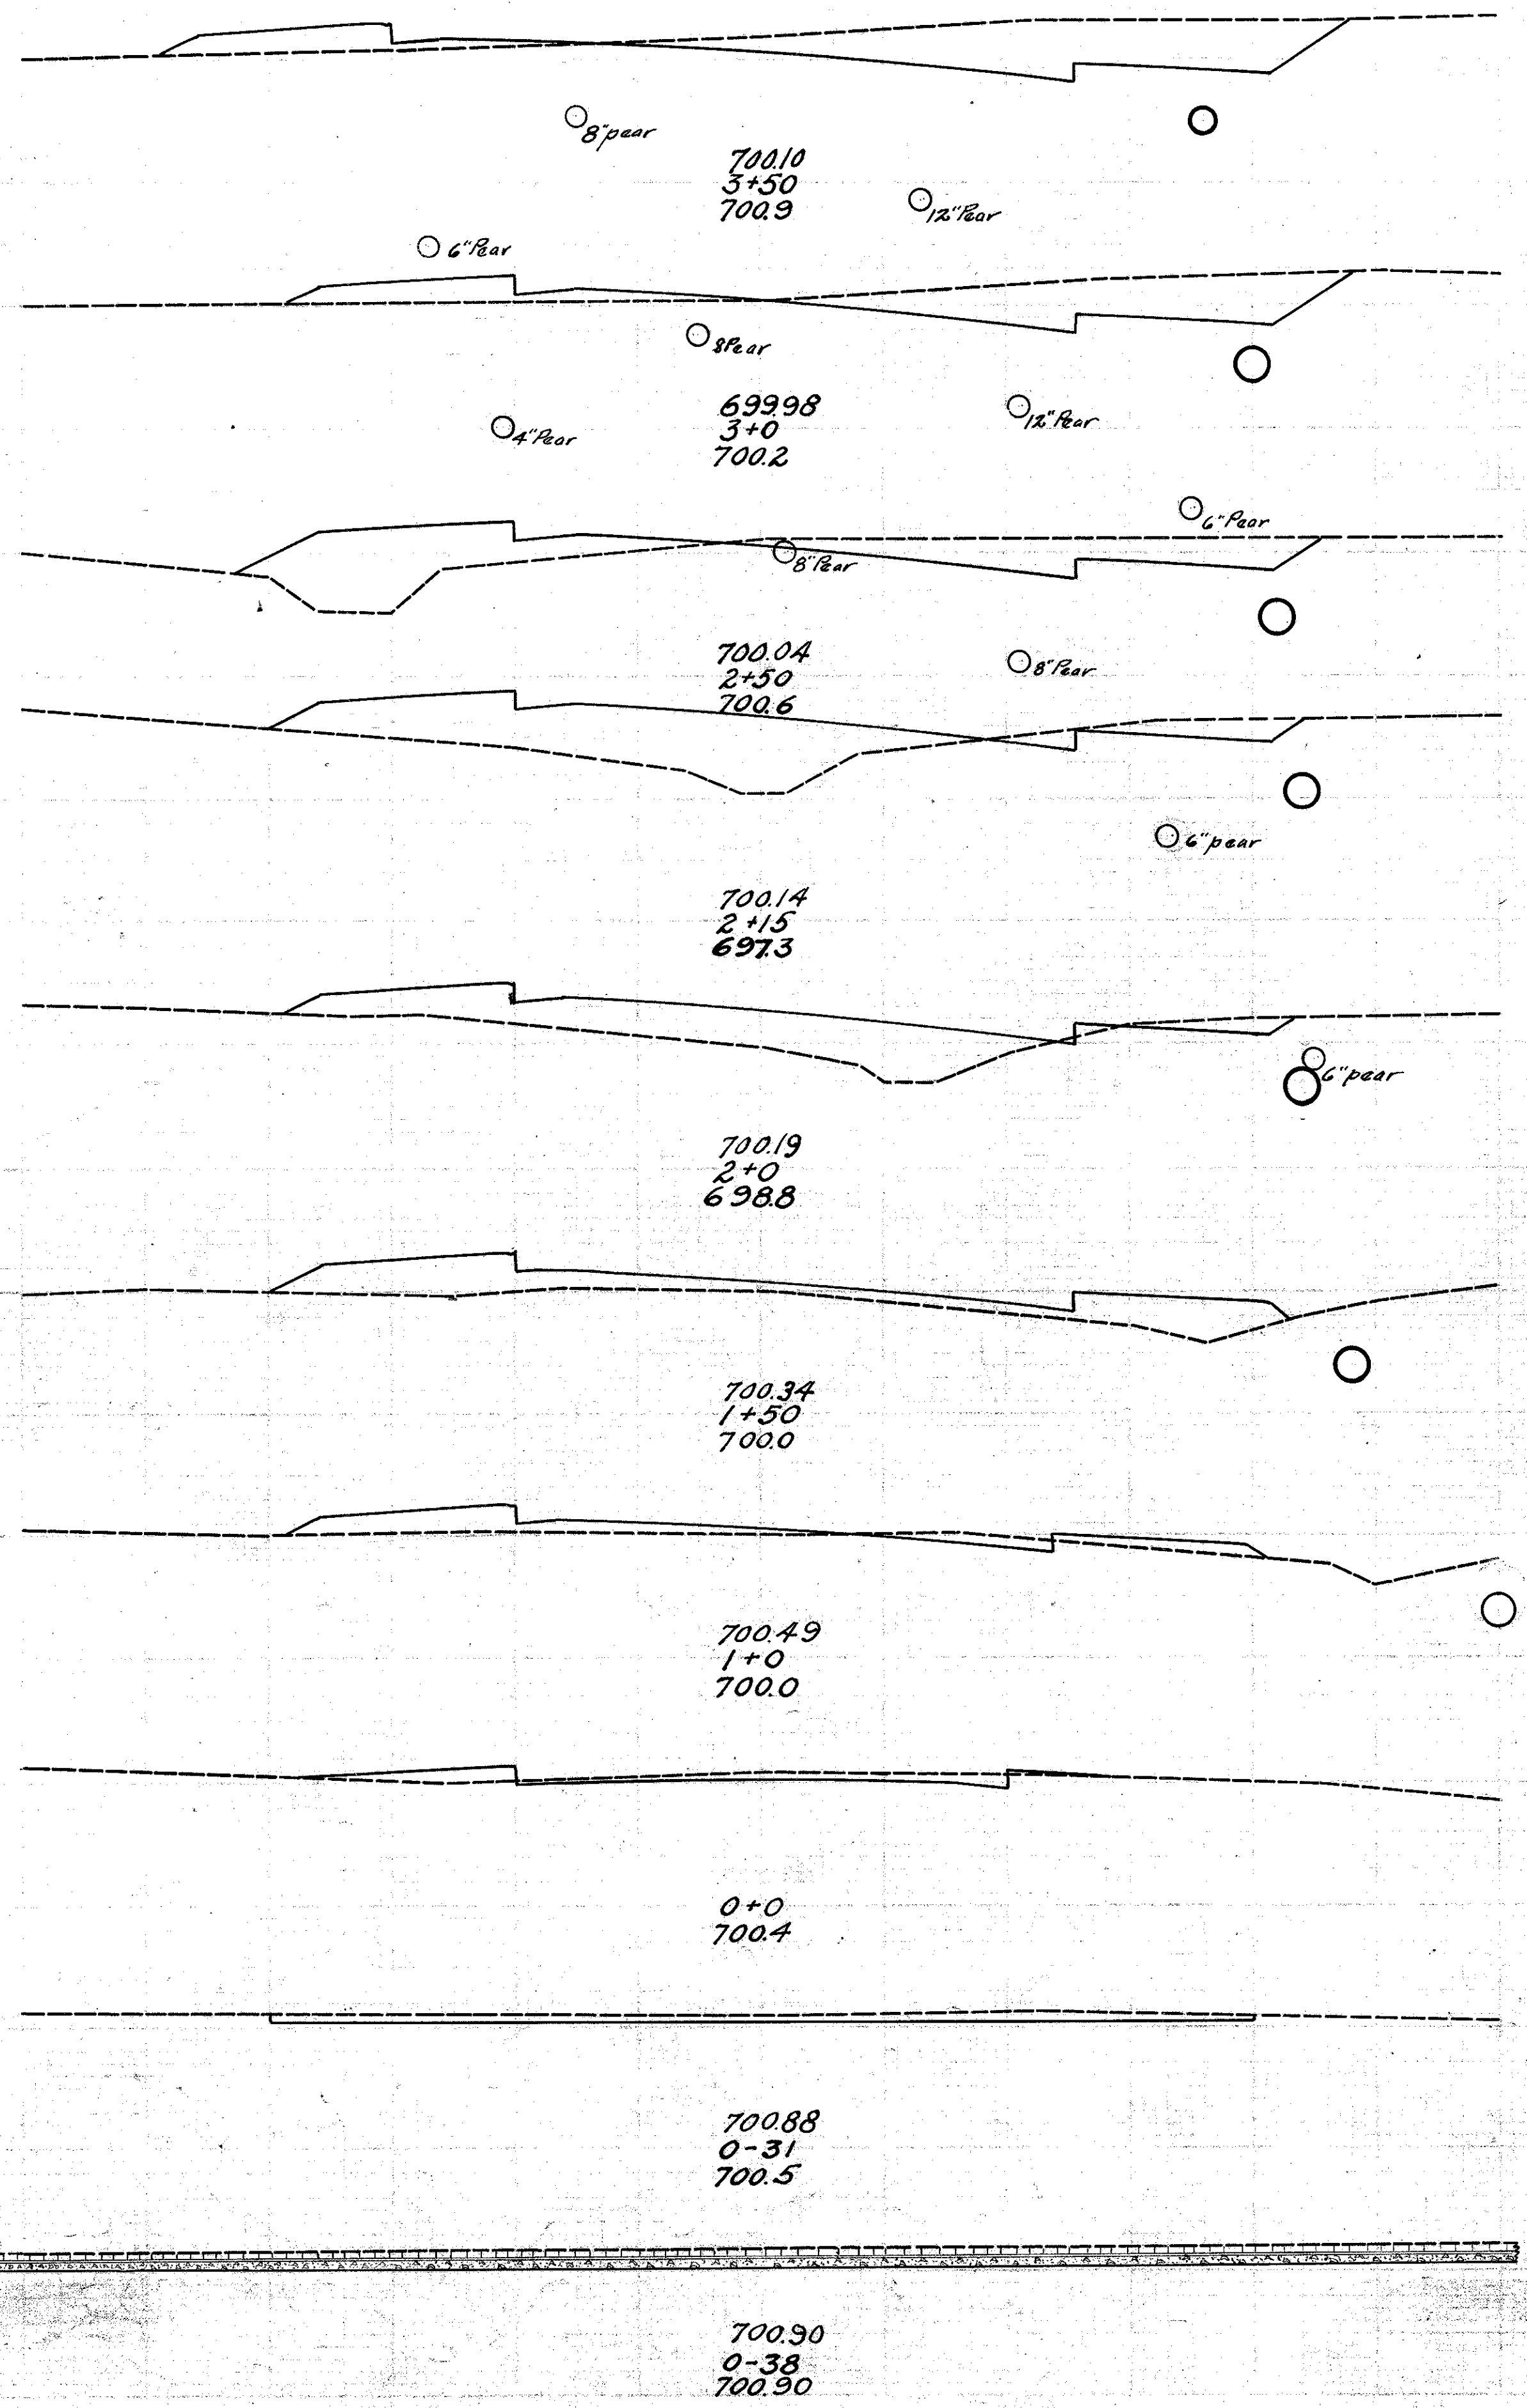

FED.AID DISTNO.	STATE	FED.AID PROJECT	FISCAL YEAR
	OHIO		
I.C.H. 563		SEC. C. & D. LAKE COUNTY	

2.2  
69

30 25 20 15 10 5 2 5 10 15 20 25 30

End Area		Cu. Yds.	
Cut	Fill	Cut	Fill
4.6	8.6		
		93.7	15.9
46.0	0.0		
		85.2	25.6
0.0	13.8		
		1.5	31.7
0.8	3.3		
		18.5	6.1
9.2	0.0		
		18.9	11.7
1.0	6.3		
		3.3	13.9
0.8	1.2		
		14.59	2.2
78.0	0.0		
		32.30	0.0
96.0	0.0		
		28.89	2.0
60.0	1.1		
		94.4	10.4

19.90 Cu Yds.  
19.2 Cu Yds.  
2.907 Cu Yds.  
Exc.  
Emh.  
Emh. + 30%

