



End Area		Cu. Yds.	
Cut	Fill	Cut	Fill
17.8	0.0		
		339	48.0
0.5	239		
		74	48.0
39.5	0.0		
		126.3	0.0
287	0.0		
		1198	0.0
36.0	0.0		
		1111	0.0
24.0	0.0		
		574	1.9
7.0	1.0		
		333	1.9
11.0	0.0		
		21.3	22.2
0.5	12.0		
		0.7	71.1
0.0	44.0		
		1.3	14.4

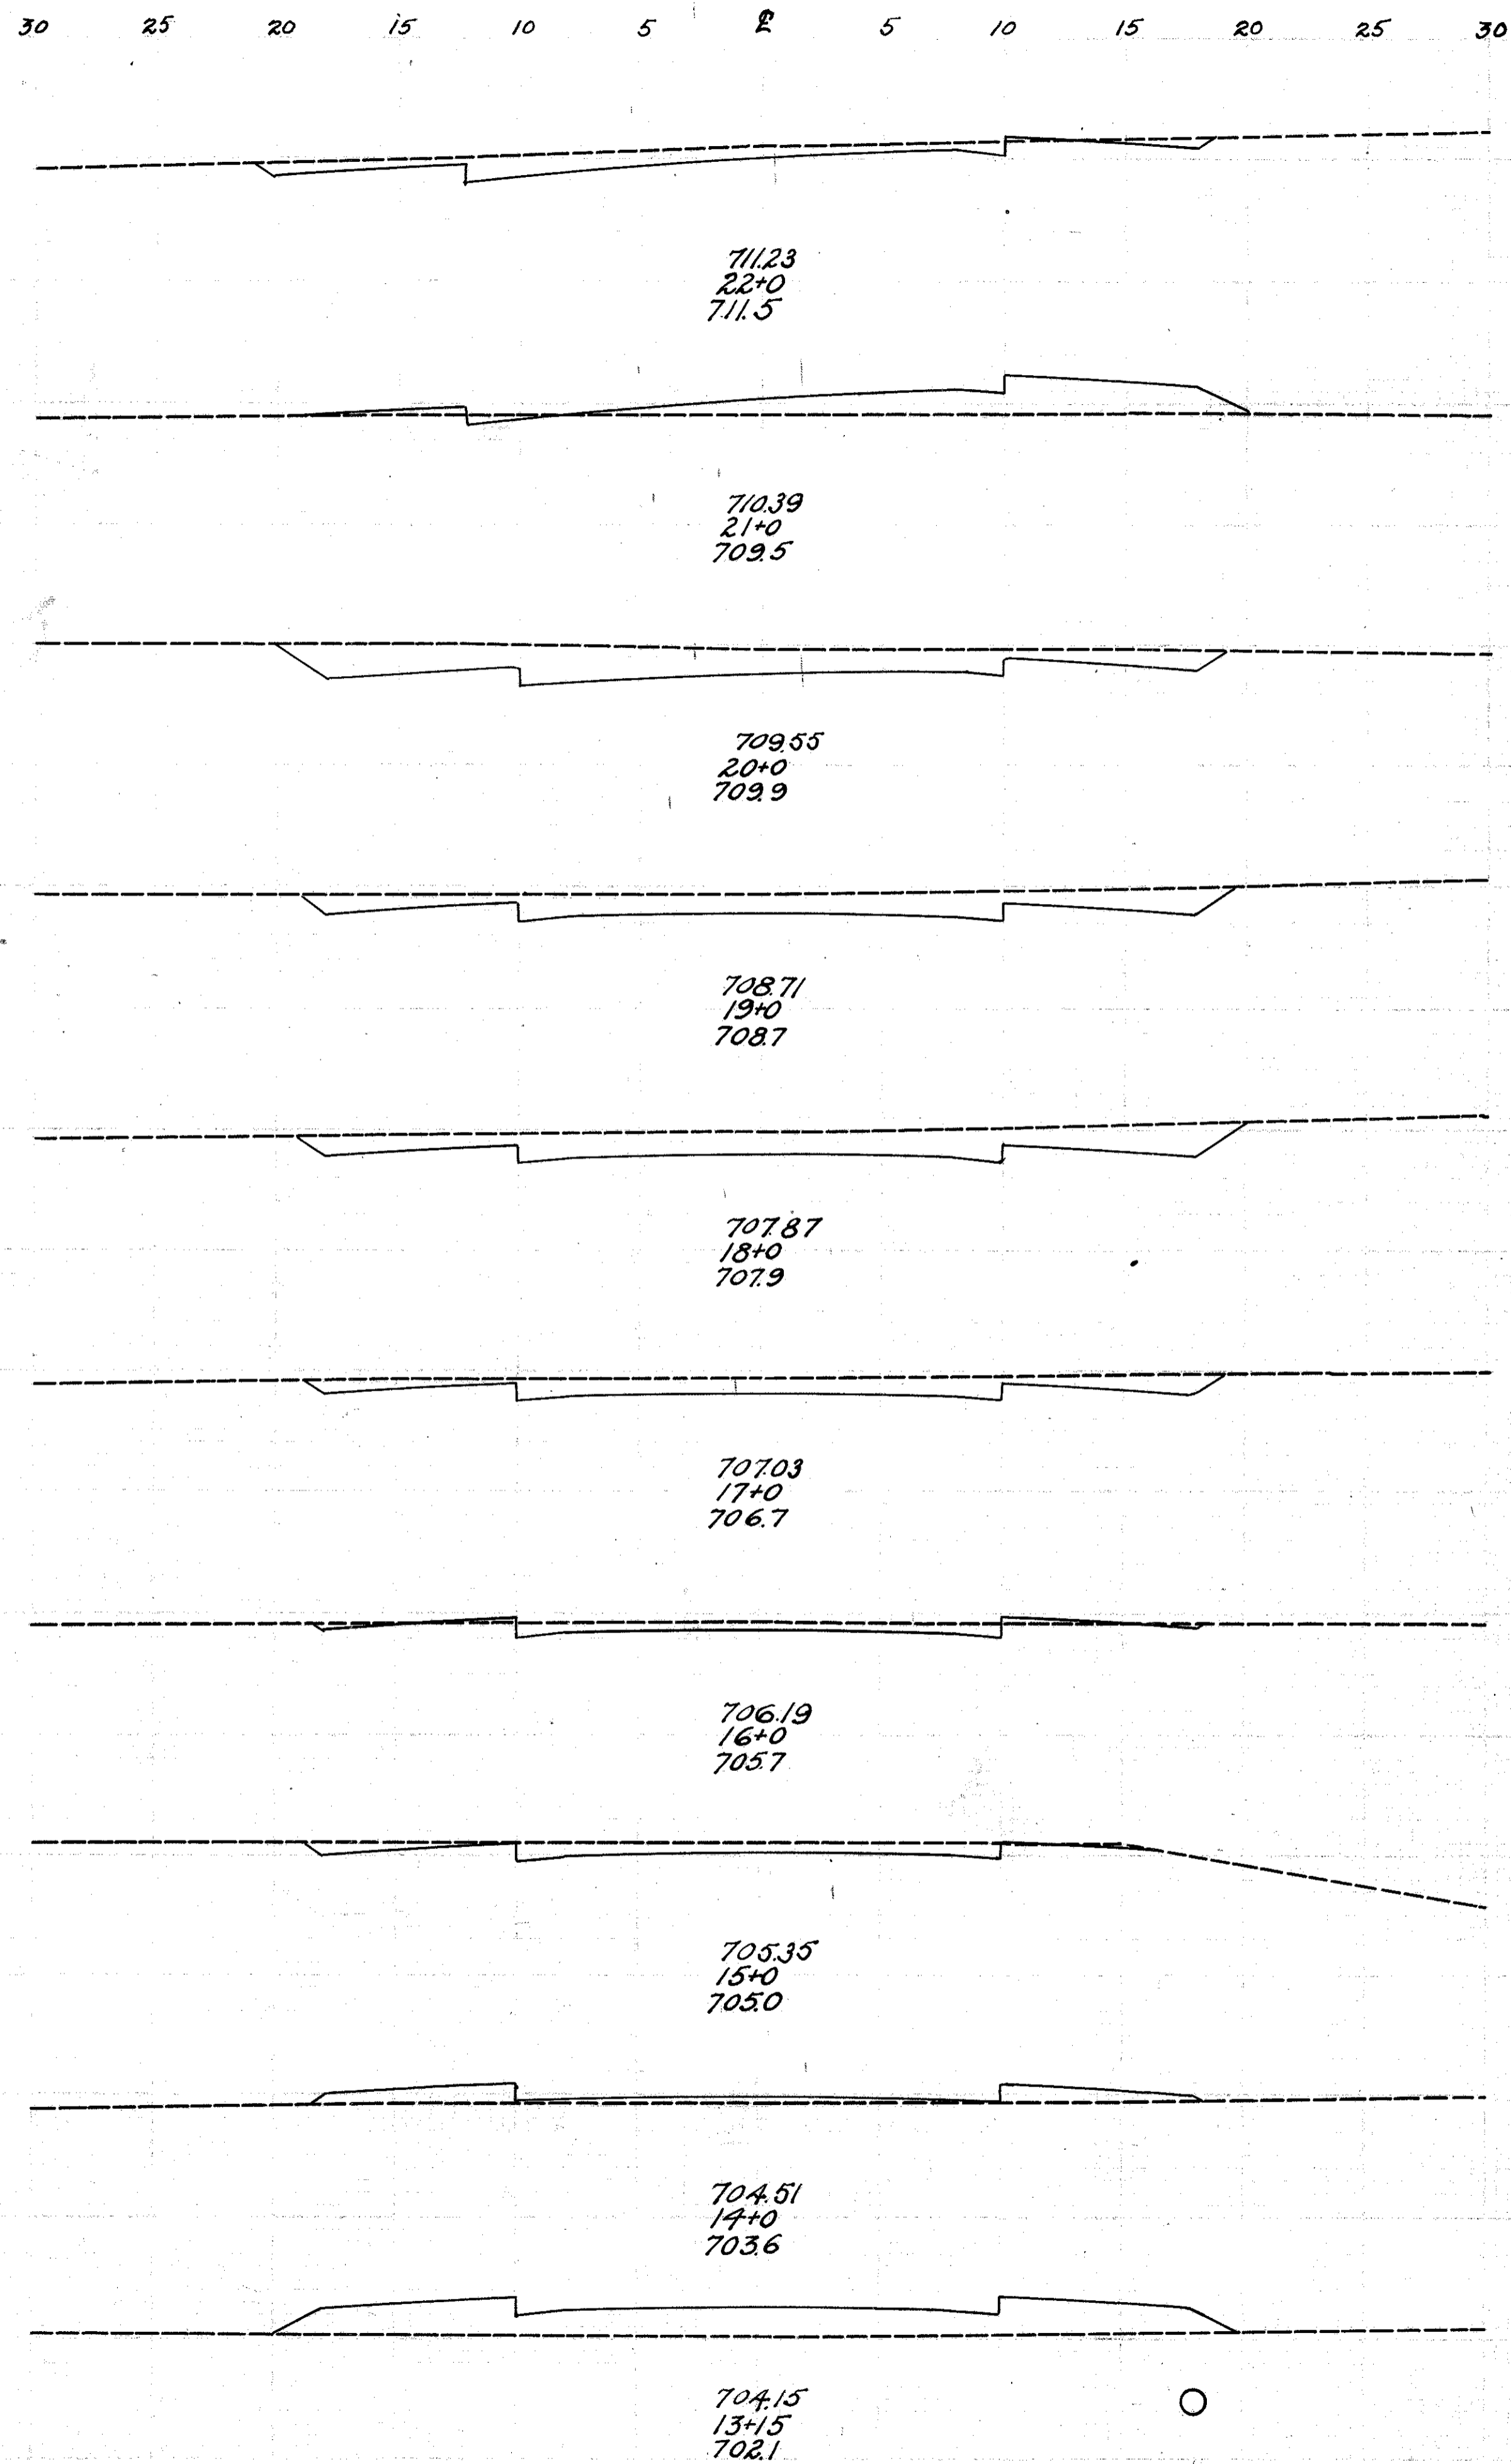

End Area		Cu. Yds.	
Cut	Fill	Cut	Fill
14.0	2.6		
		2.6	2.2
3.6	12.2		
		2.6	12.6
4.2	20.2		
		3.3	3.3
15.6	0.0		
		79.3	0.0
27.2	0.0		
		63.7	18.0
7.2	9.7		
		41.5	35.9
15.2	9.7		
		24.4	19.6
11.2	11.6		
		16.7	18.5
6.8	8.5		
		38.1	43.0
13.8	14.7		
		58.5	27.2

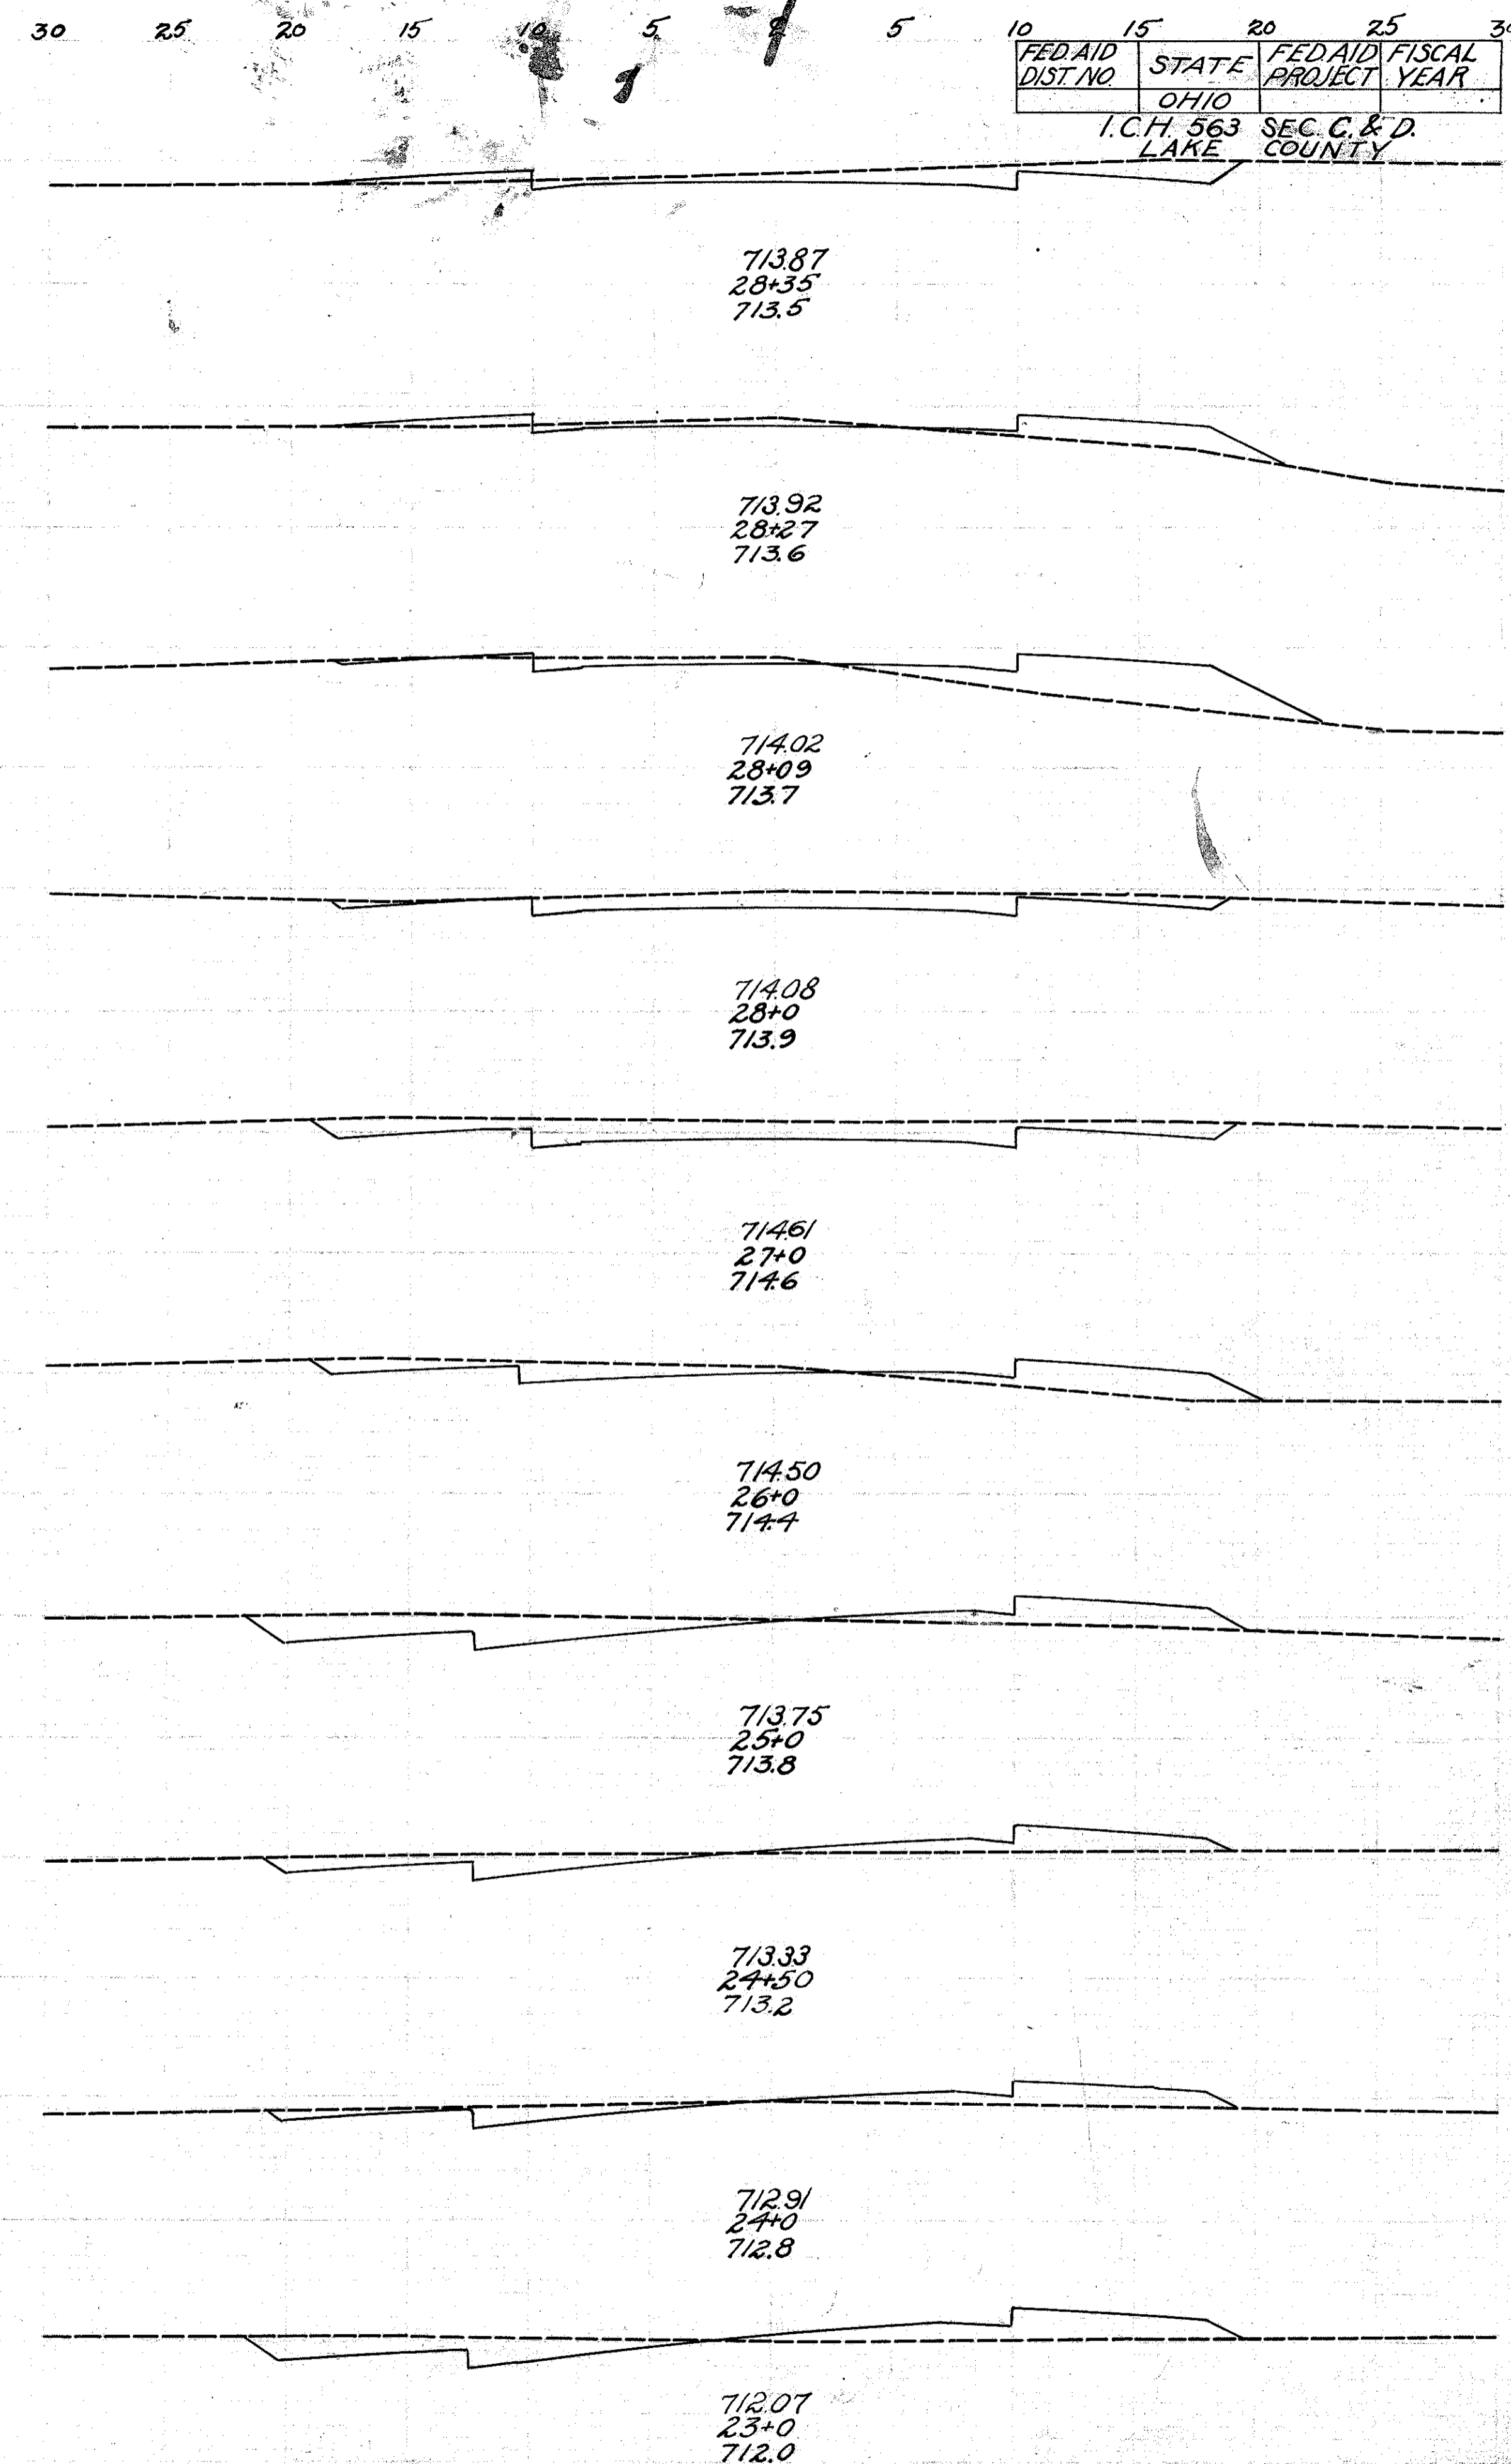

FED. AID DIST. NO.	STATE	FED. AID PROJECT	FISCAL YEAR
	OHIO		
I. C. H. 563 LAKE		SEC. C. & D. COUNTY	

23  
69