



End Area	Cu. Yds.	End Area	Cu. Yds.
Cut	Fill	Cut	Fill
10.4	4.8	283	18.5
4.9	5.7	276	18.1
10.0	4.6	463	8.5
15.0	0.0	467	2.2
102	1.2	283	96
5.1	4.0	243	15.6
8.0	4.4	348	19.3
108	6.0	200	49.6
0.0	208	0.0	78.5
0.0	21.6	169	28.3

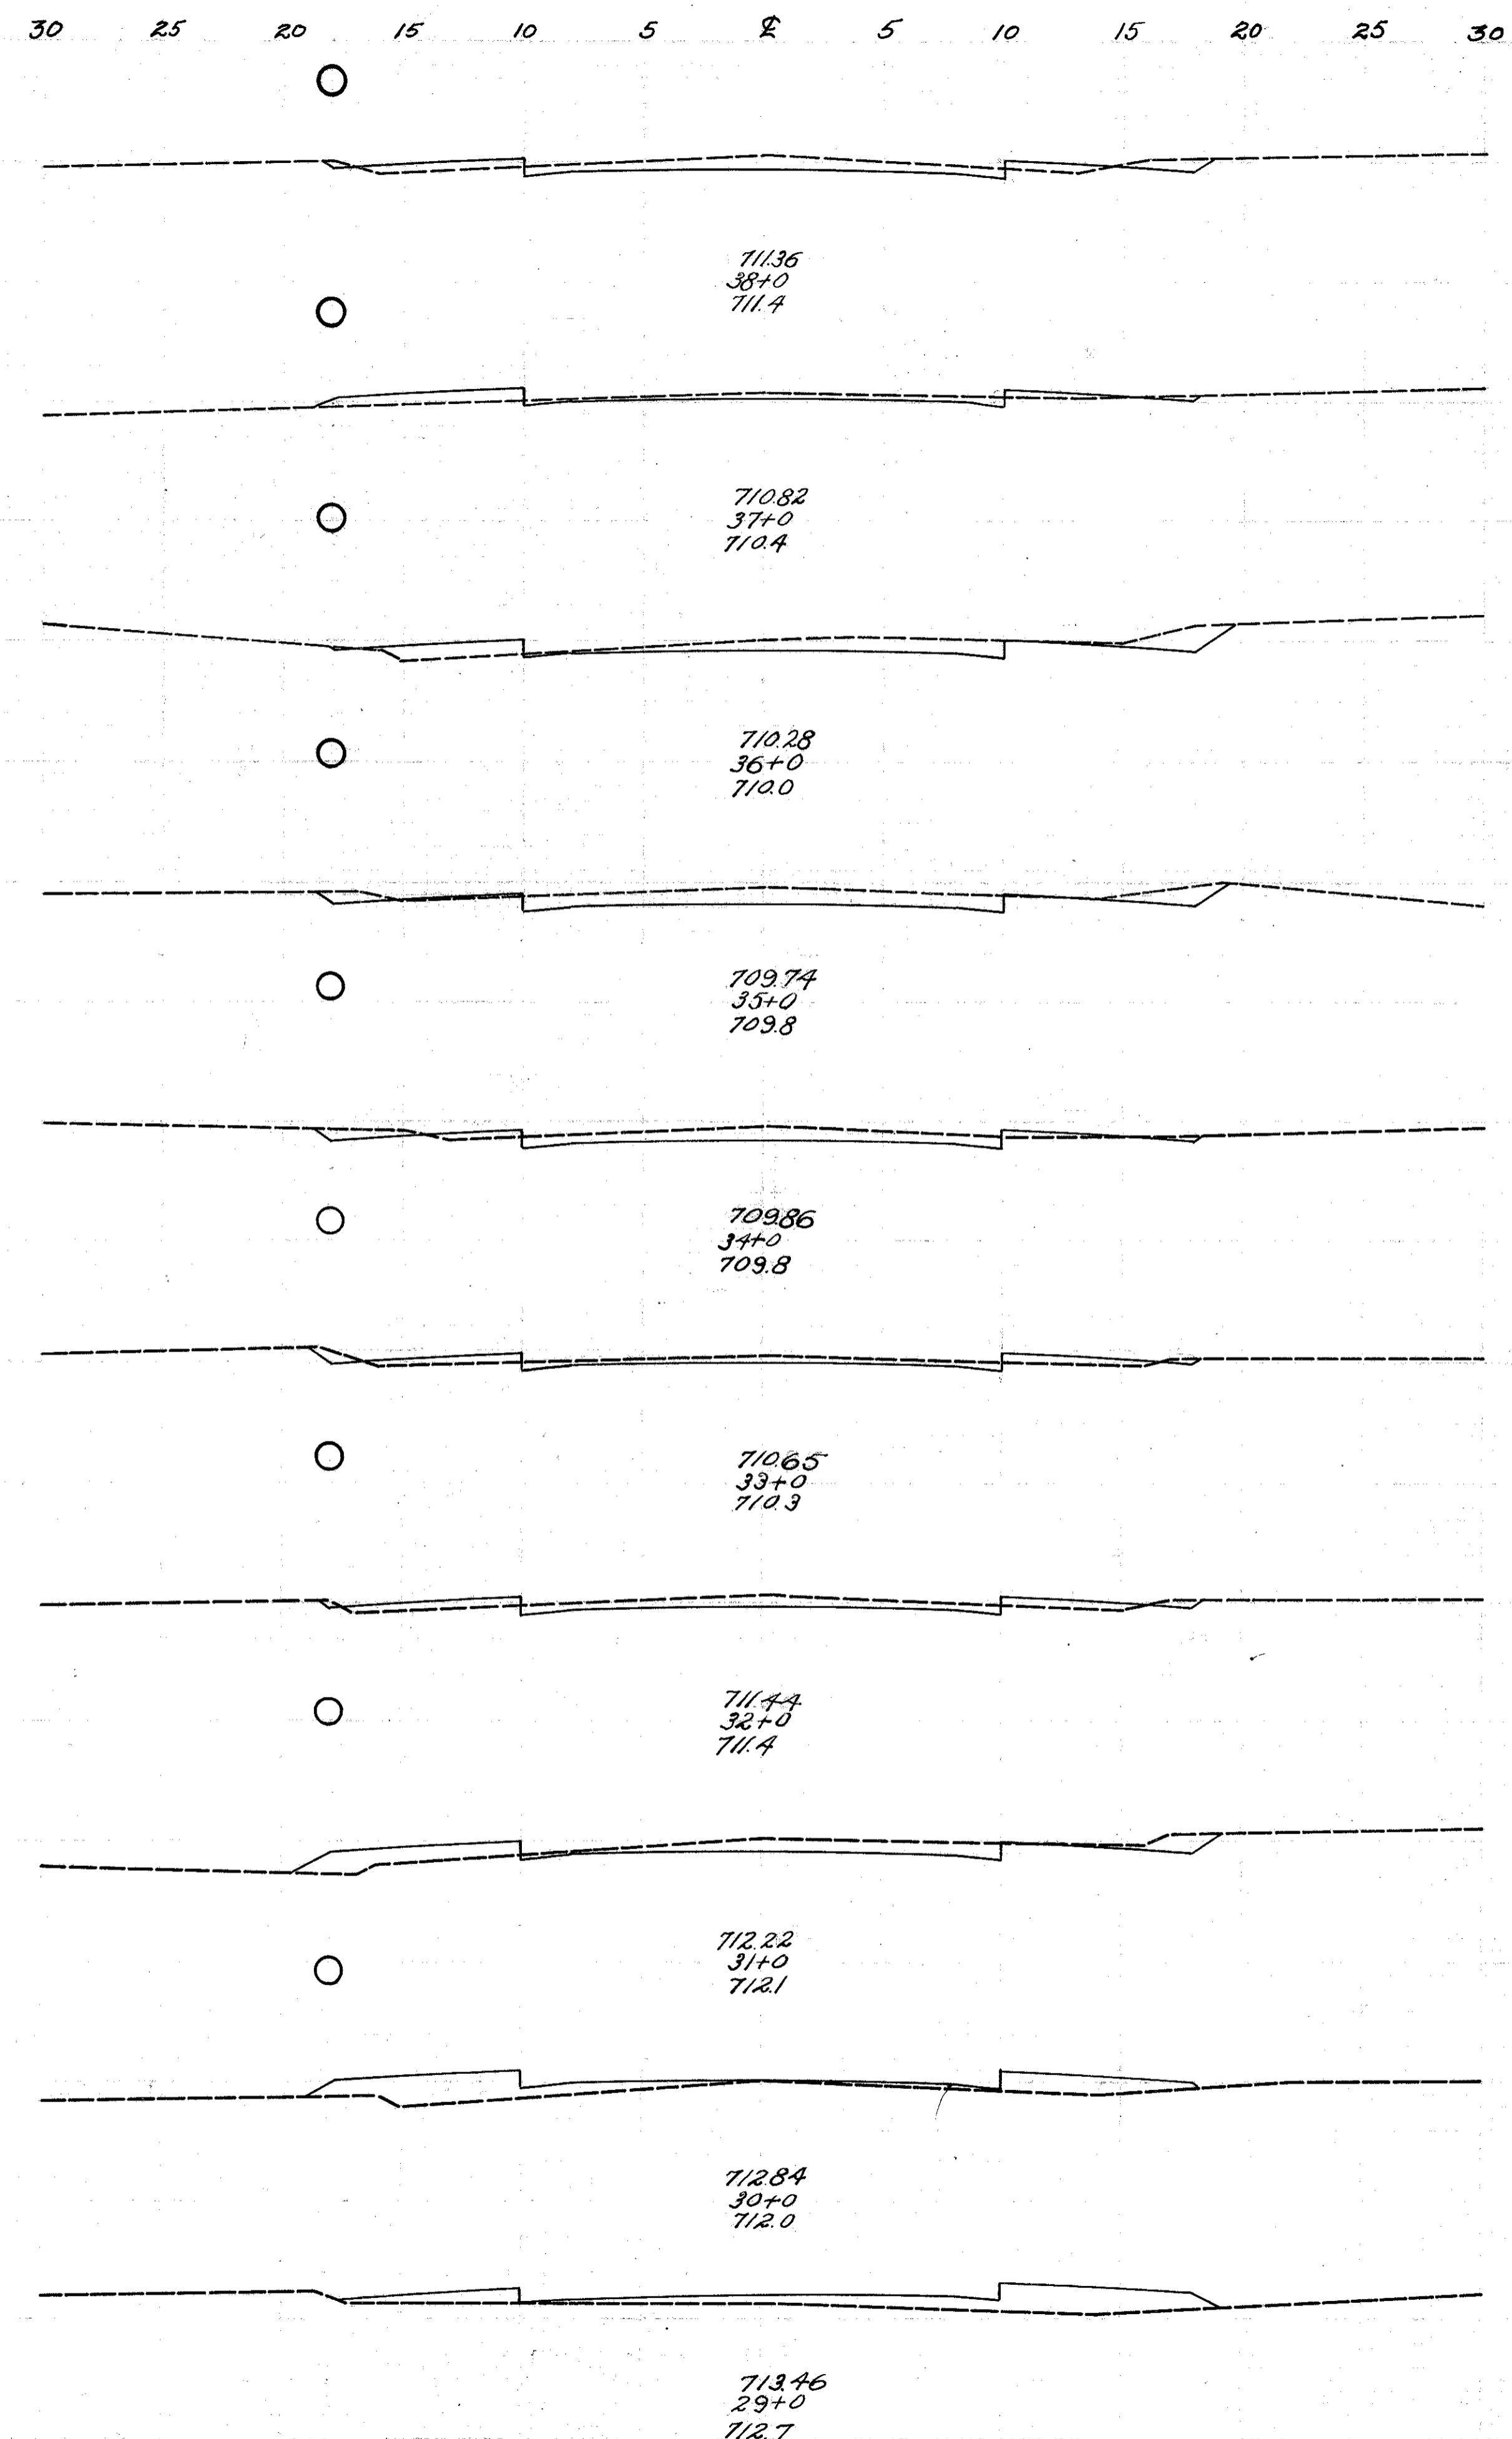

End Area	Cu. Yds.	End Area	Cu. Yds.
Cut	Fill	Cut	Fill
0.0	24.0	0.0	8.1
0.0	19.8	6.1	44.1
3.3	4.0	359	7.4
16.1	0.0	32.2	12.2
1.3	6.6	11.7	28.5
5.6	8.8	500	16.3
22.0	0.0	80.9	0.6
21.7	0.3	522	11.1
36	6.0	2.1	19.3
7.8	4.4	33.7	17.0

Exc. = 223.9 Cu. Yds.
Emb. = 277.5 Cu. Yds.
Emb. 150% = 381.8 Cu. Yds.

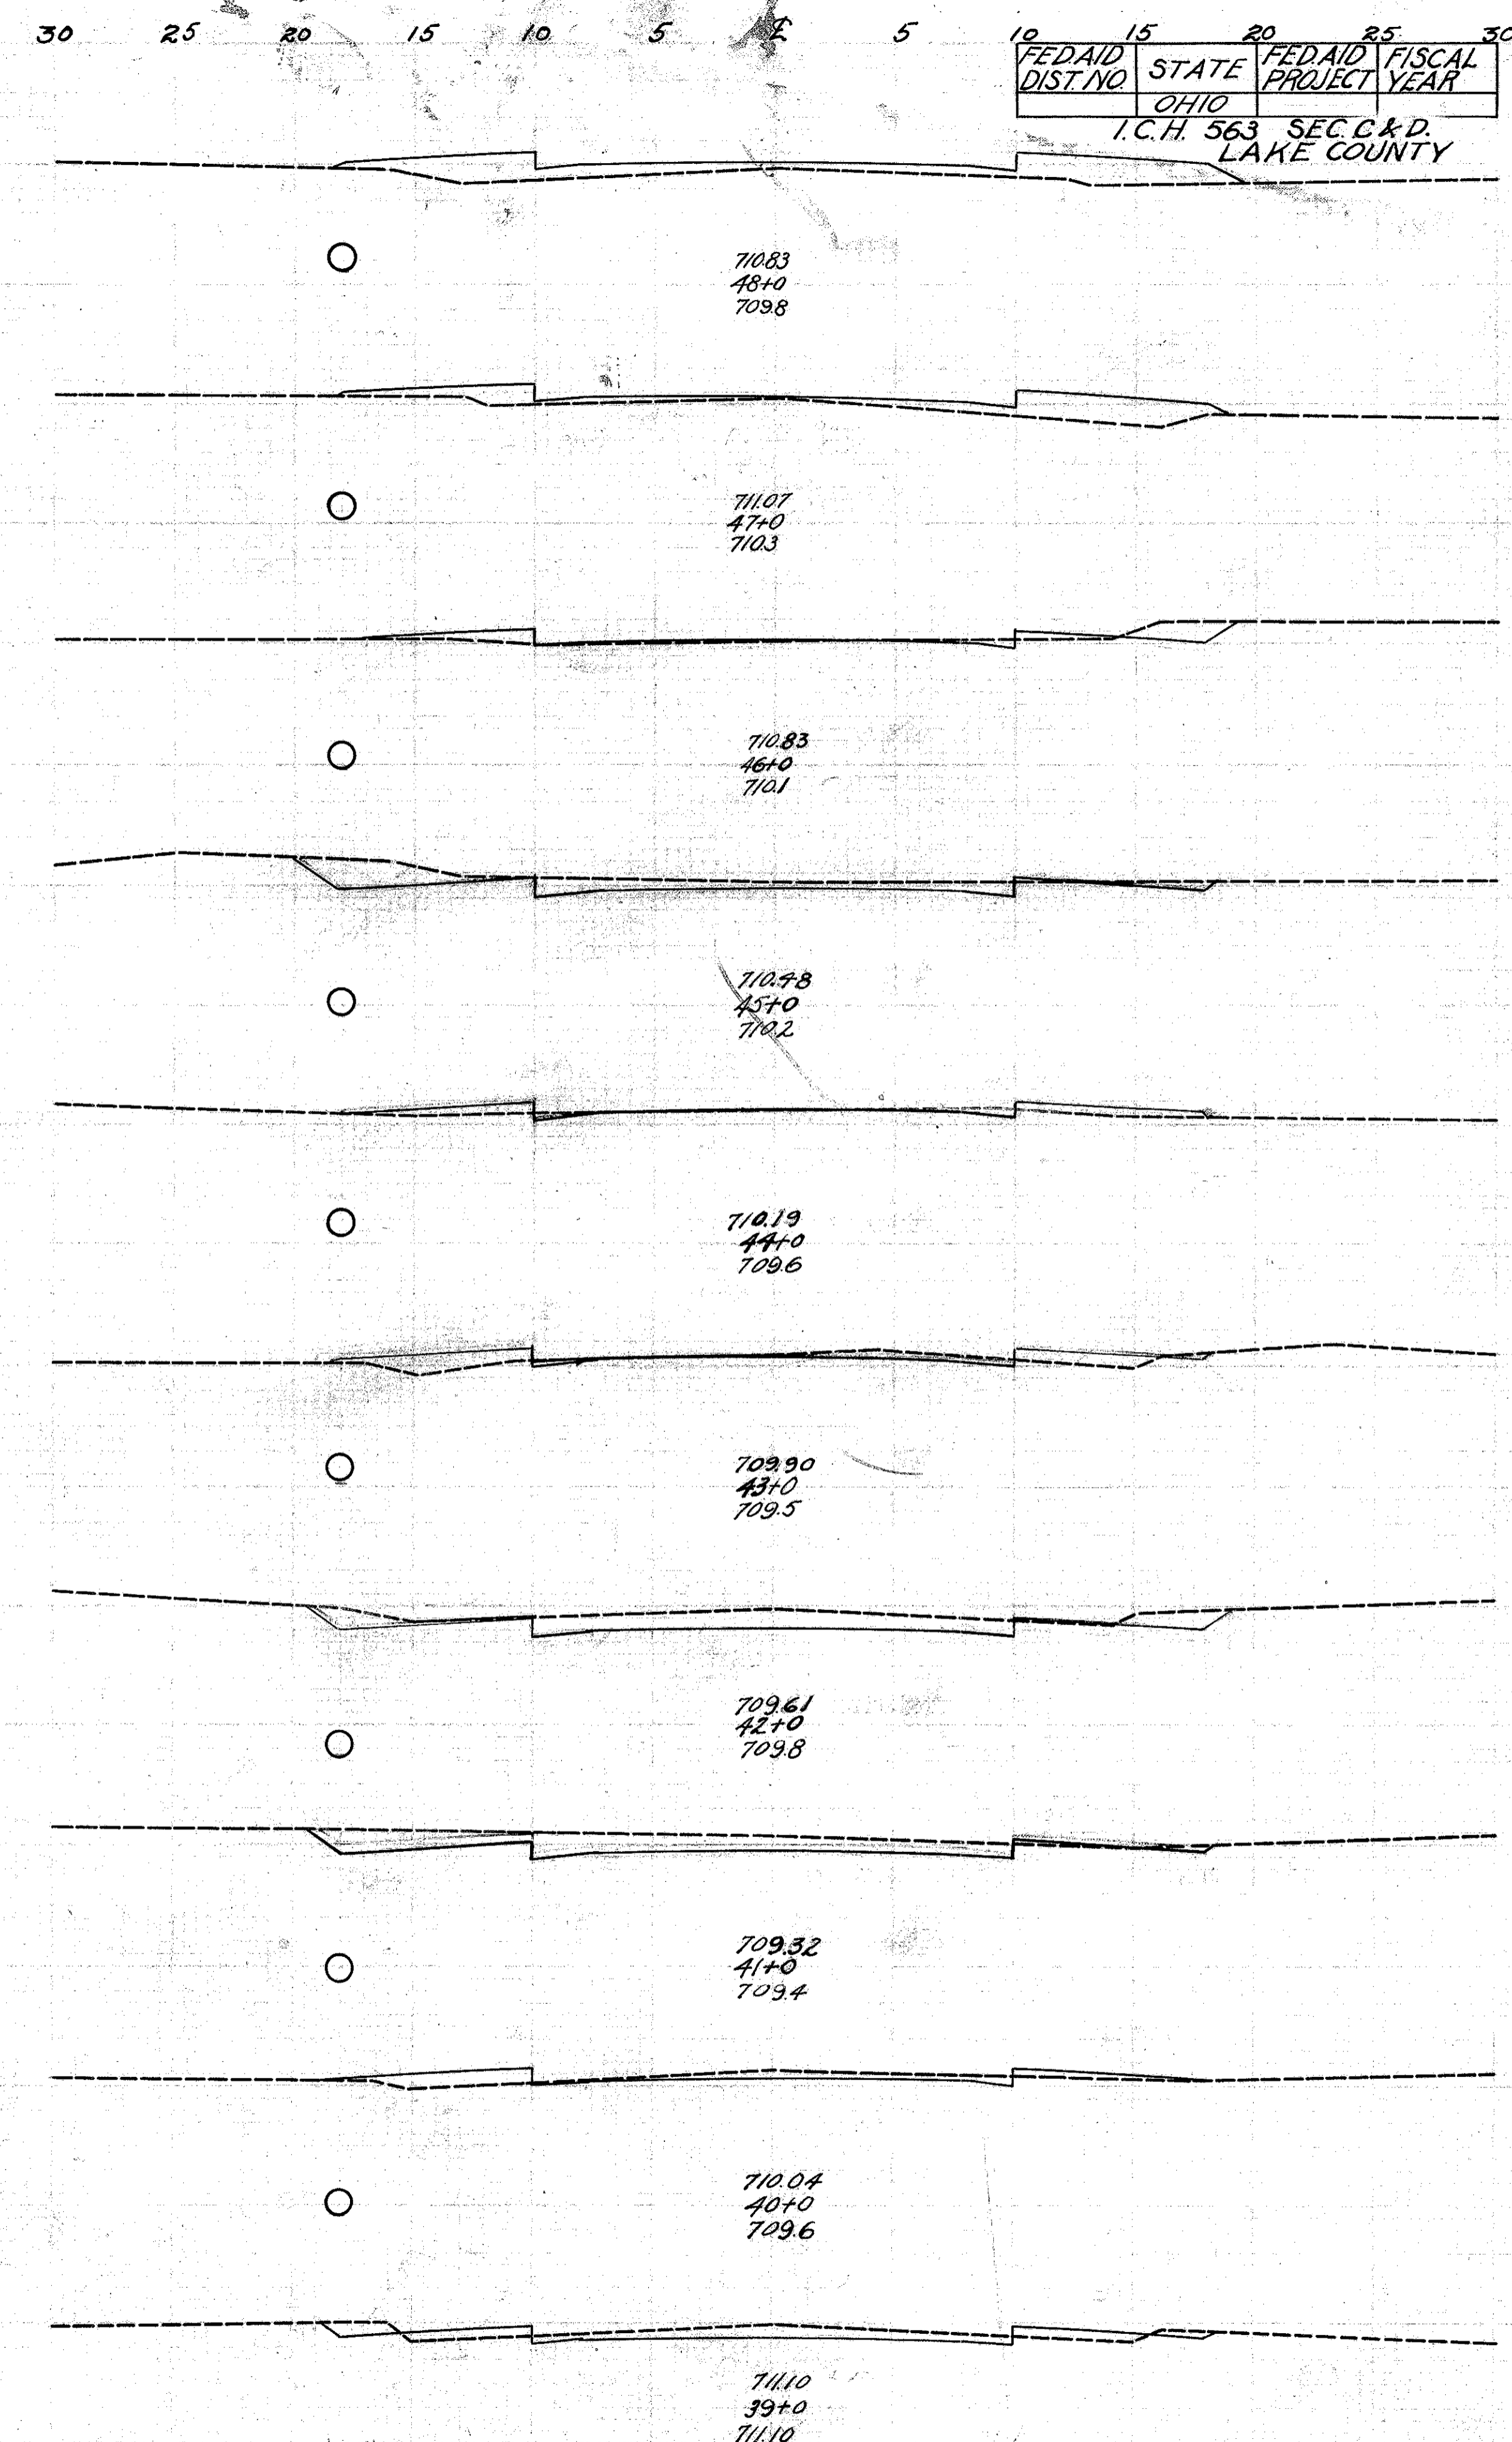

FED AID DIST NO	STATE	FED AID PROJECT	FISCAL YEAR
	OHIO	I.C.H. 563 SEC. C&D.	LAKE COUNTY

24
69