


30 25 20 15 10 5 £ 5 10 15 20 25 30

End Area		Cu. Yds.	
Cut	Fill	Cut	Fill
8.4	3.0		
		15.9	24.4
0.2	9.8		
		65.2	18.1
35.0	0.0		
		6.7	0.0
22.8	0.0		
		38.5	0.0
29.3	0.0		
		5.4	23.7
0.0	12.8		
		0.0	4.1
0.0	11.0		
		7.6	4.5
4.1	11.4		
		24.1	30.7
8.9	5.2		
		42.8	13.0

Exc. Emb. + 30%
 399.8 Cu. Yds.
 260.3 Cu. Yds.
 338.4 Cu. Yds.

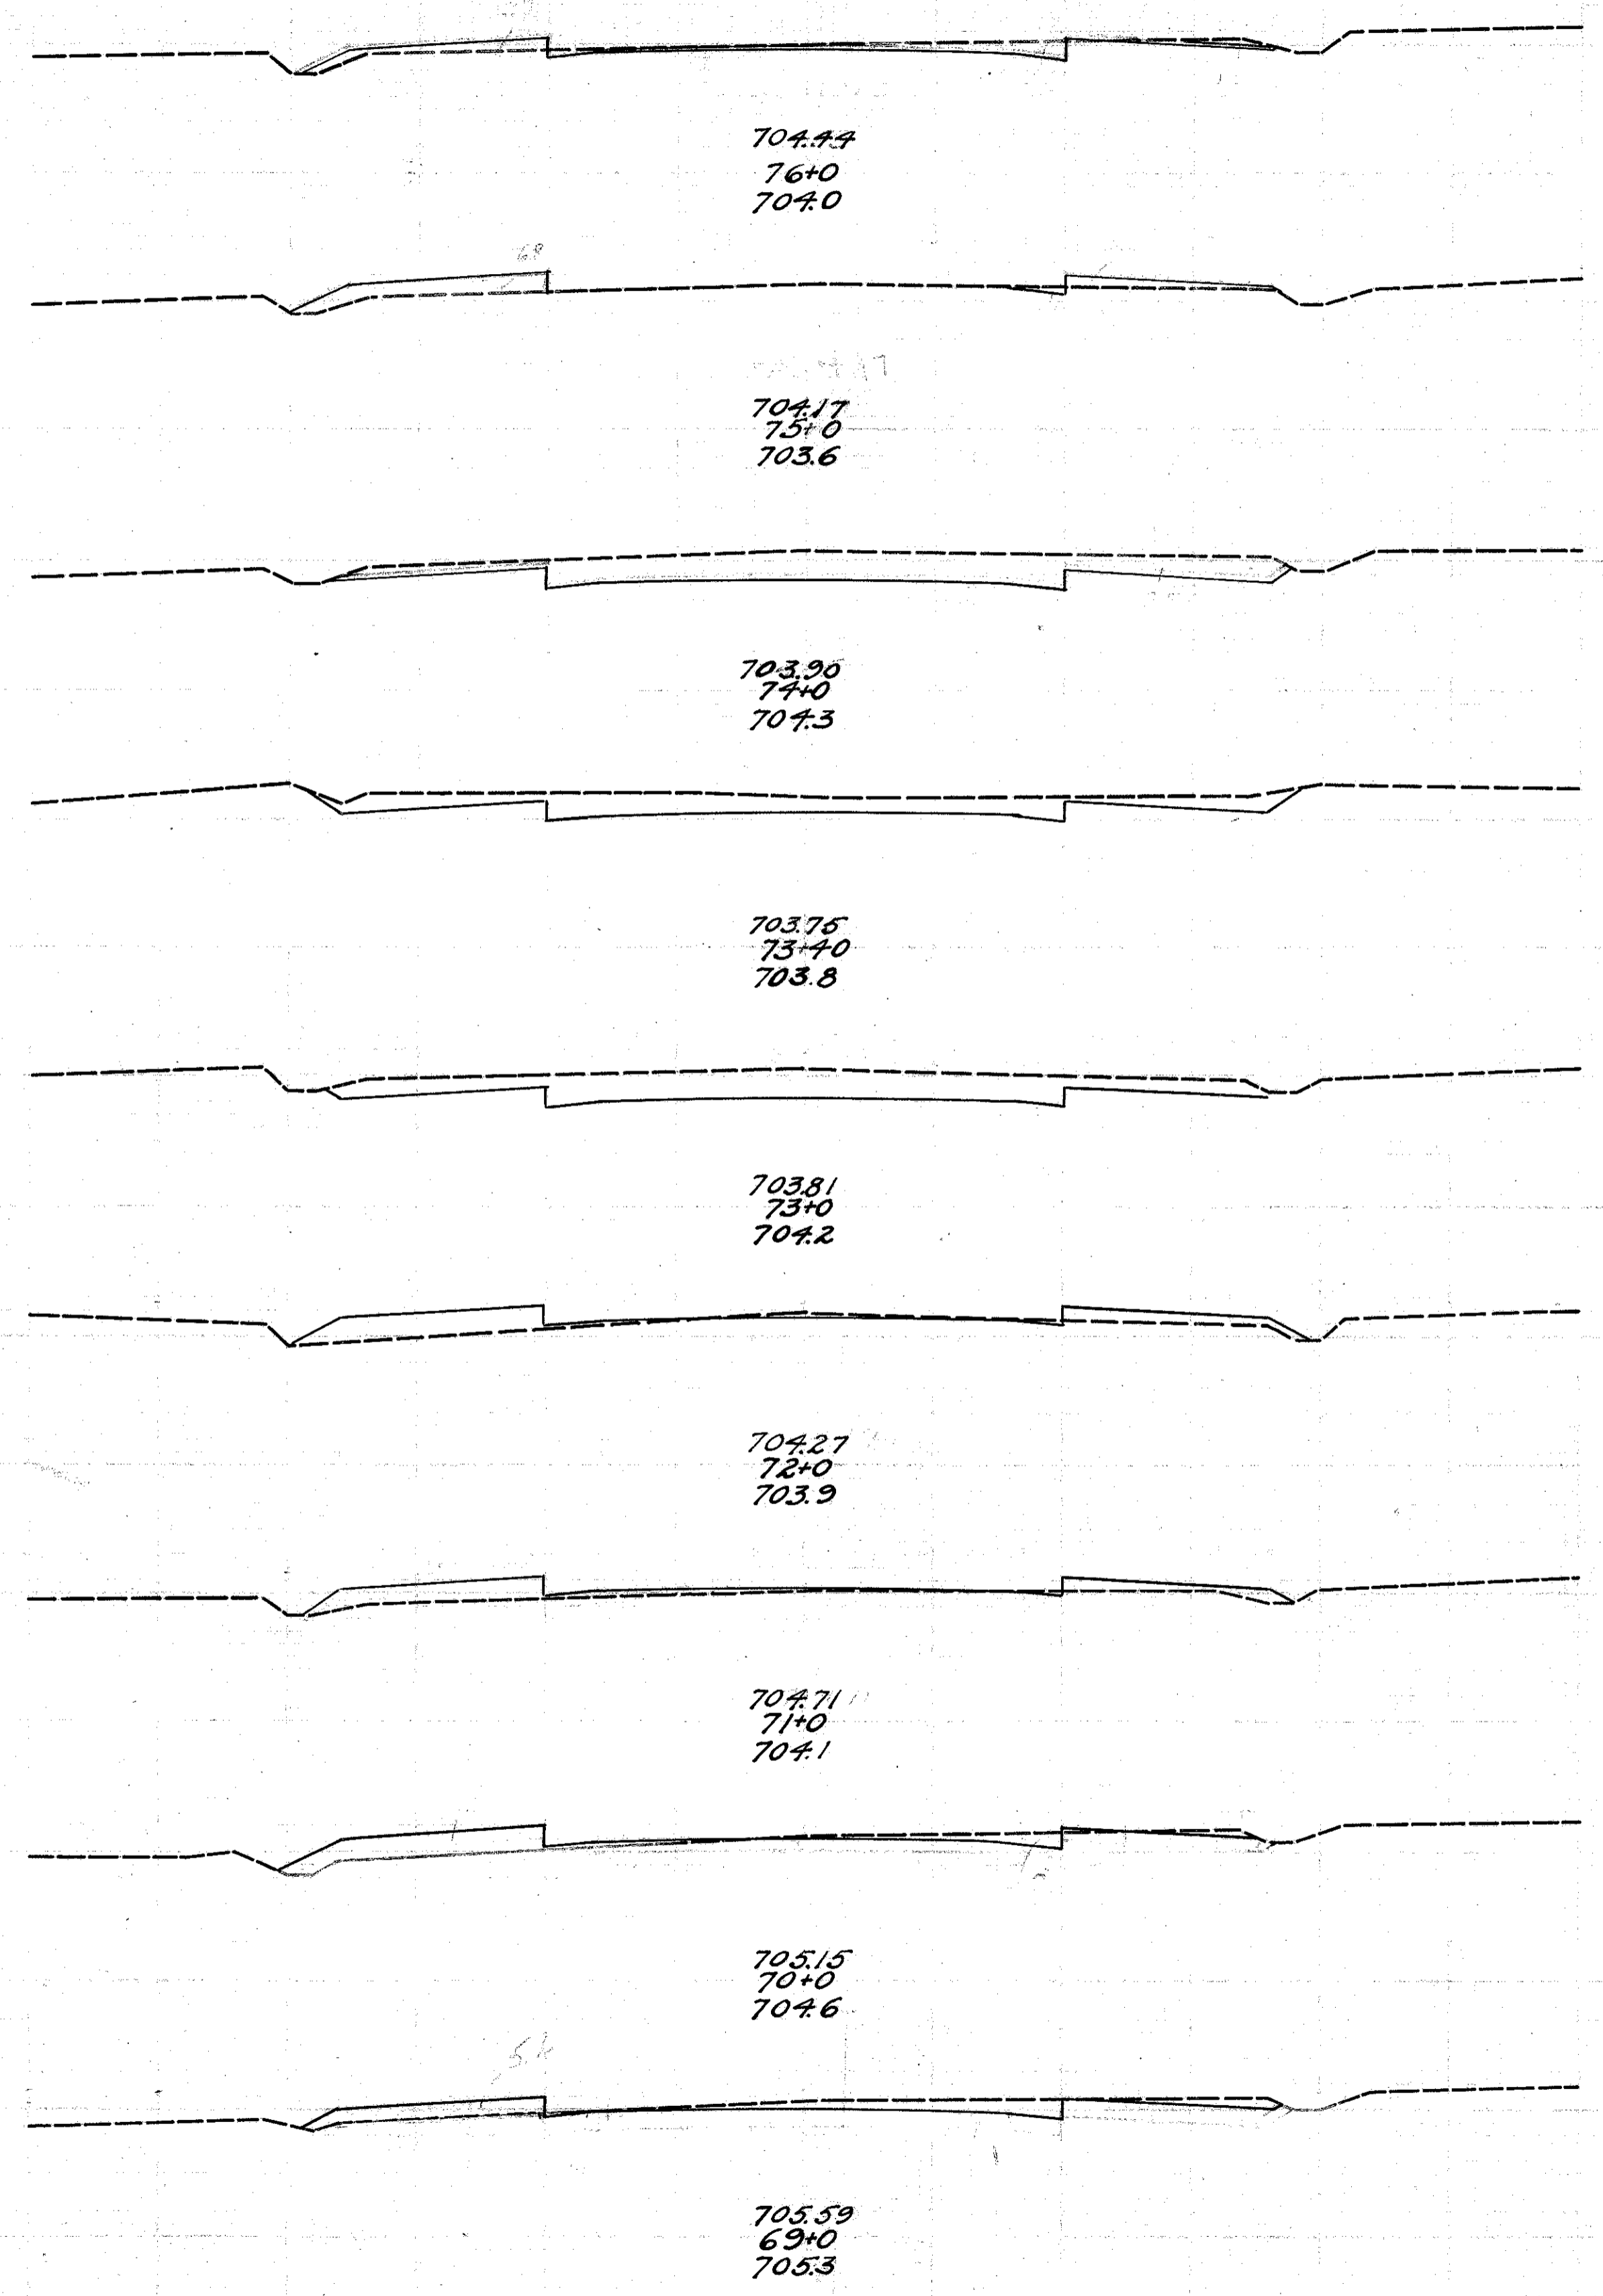


30 25 20 15 10 5 £ 5 10 15 20 25 30

FED. AID DIST. NO.	STATE	FED. AID PROJECT	FISCAL YEAR
	OHIO	I.C.H. 563 SEC. C.&D.	26 69
		LAKE COUNTY	

End Area		Cu. Yds.	
Cut	Fill	Cut	Fill
1.1	7.5		
		2.0	46.3
0.0	17.5		
		13.9	37.0
7.5	2.5		
		4.5	5.0
17.3	0.2		
		6.3	7.4
17.0	3.8		
		4.0	20.9
4.6	7.5		
		8.5	4.6
0.0	16.6		
		15.0	4.5
8.1	7.7		
		31.1	16.9
8.7	1.4		
		31.7	8.9

Exc. Emb. + 30%
 189.7 Cu. Yds.
 129.6 Cu. Yds.
 168.4 Cu. Yds.

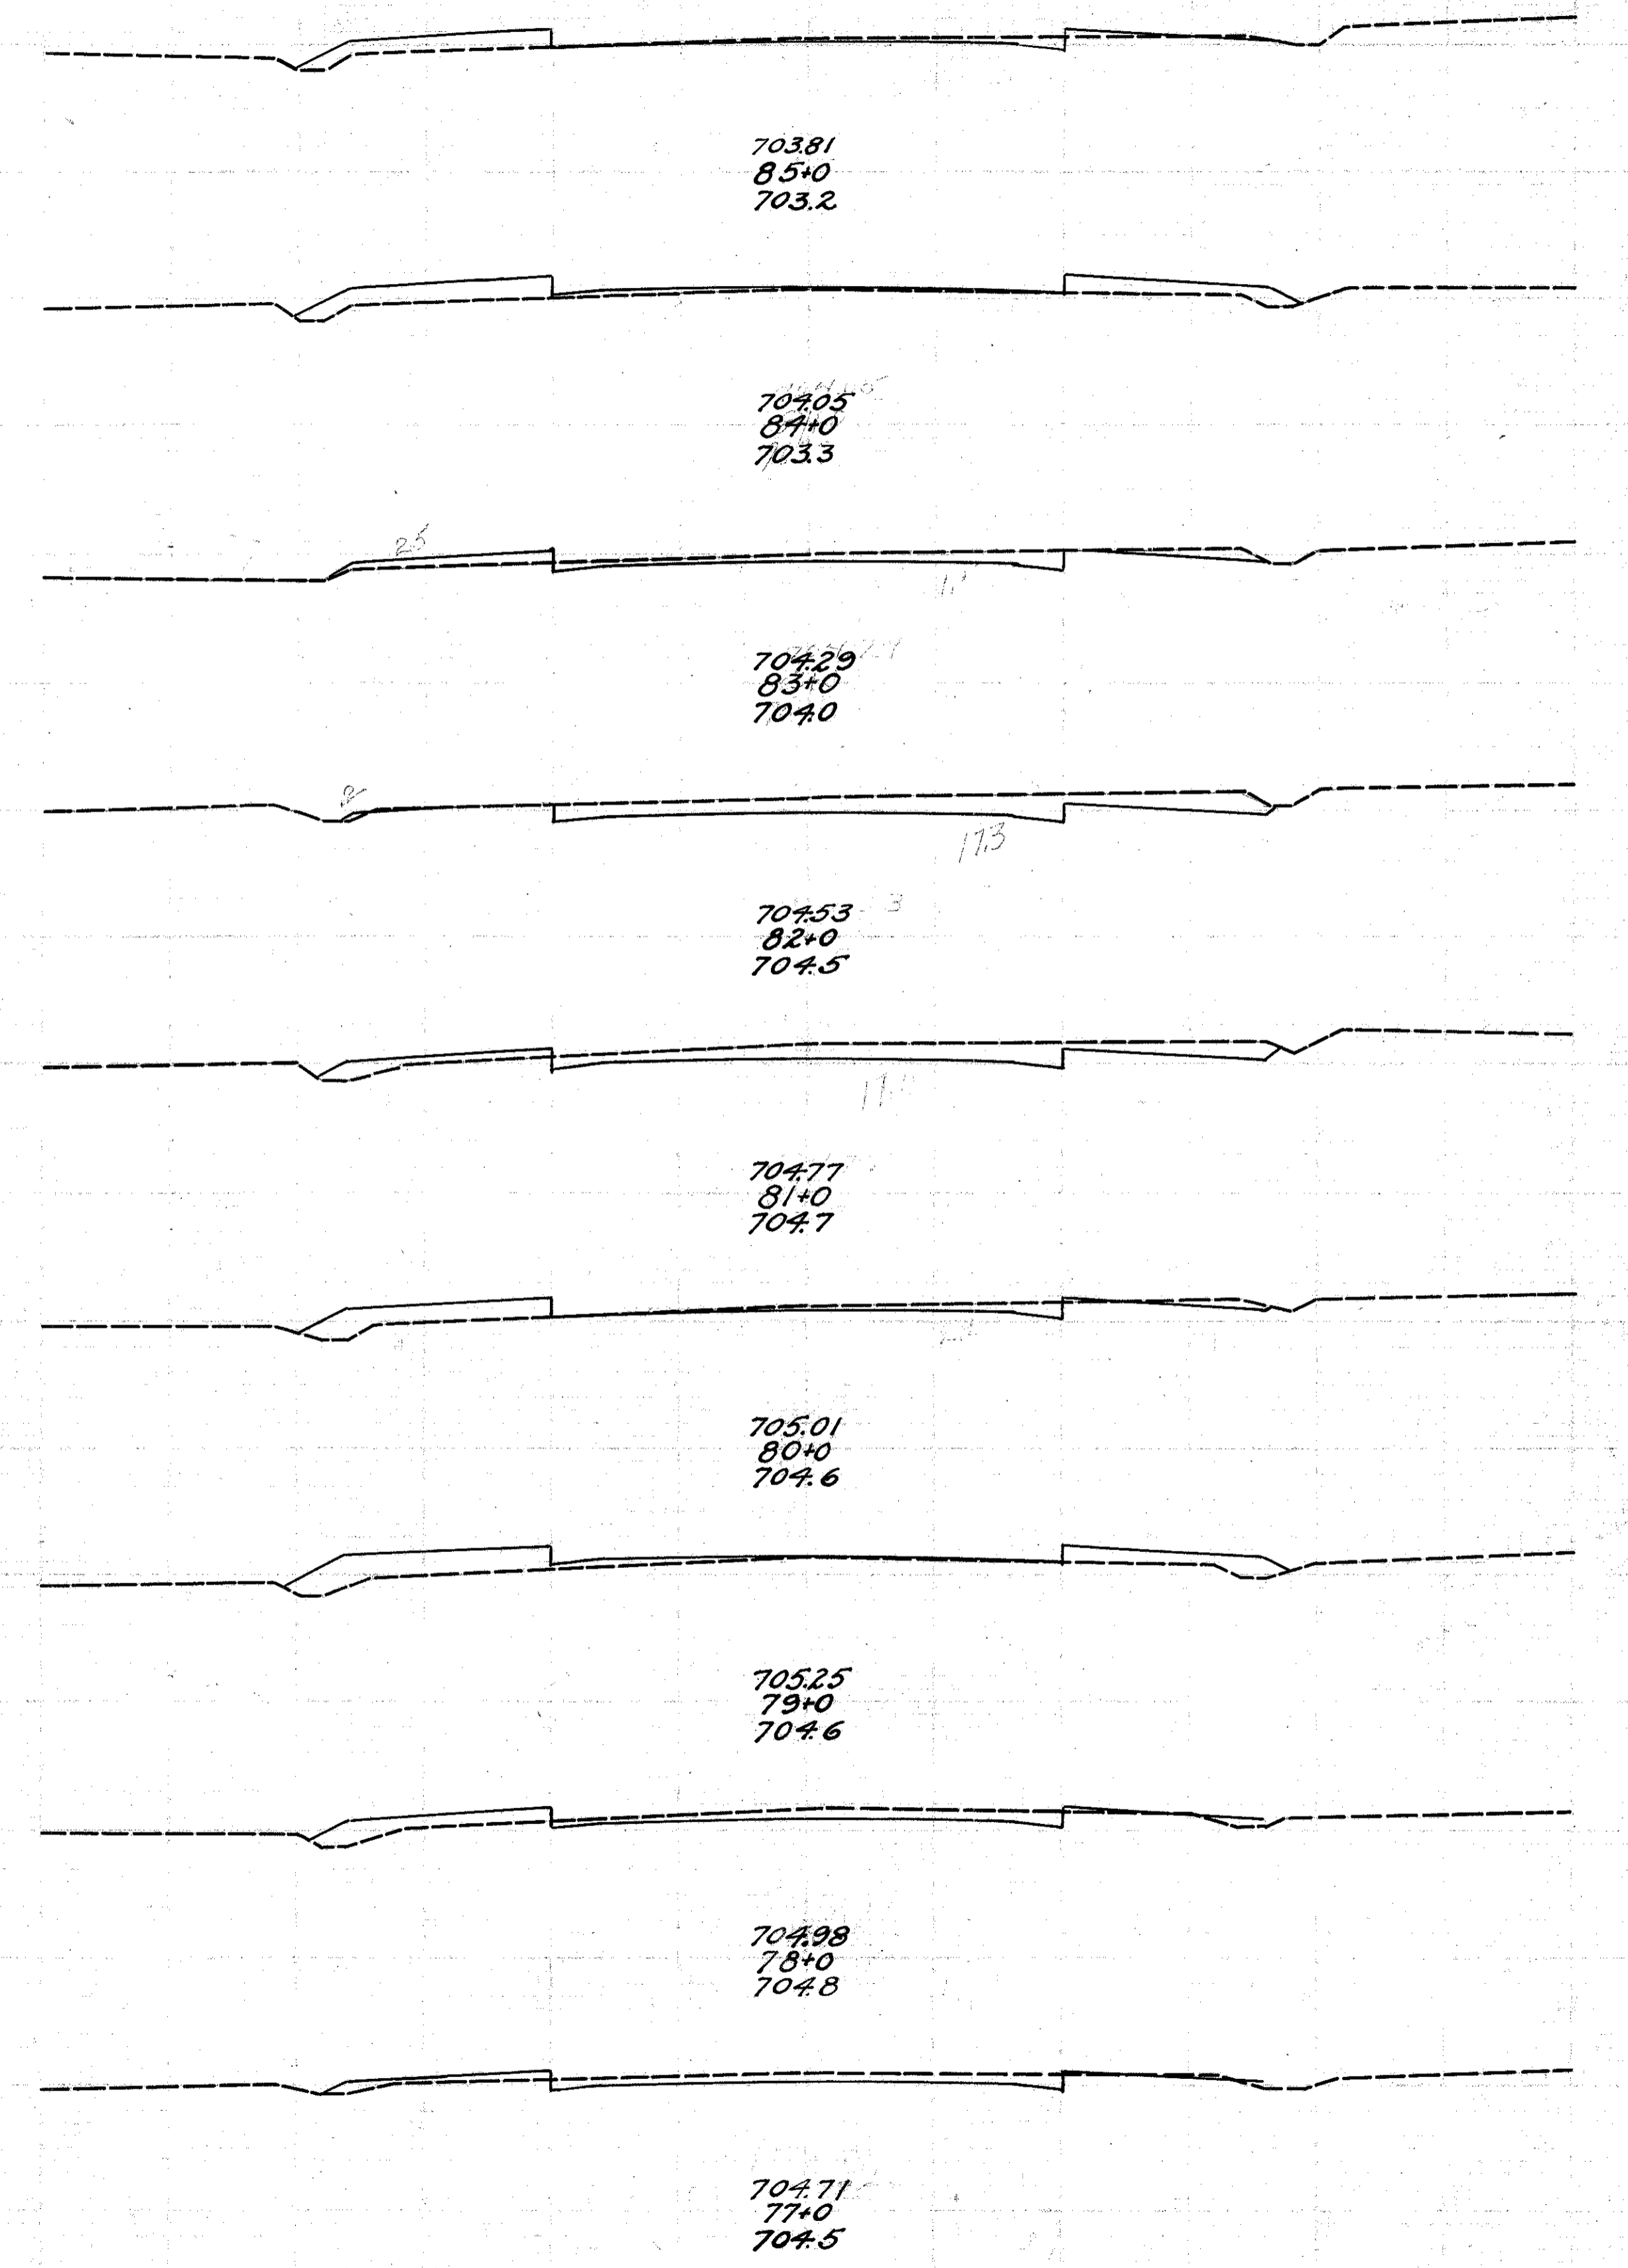

£