


30 25 20 15 10 5 0 5 10 15 20 25 30

End Area		Cu. Yds	
Cut	Fill	Cut	Fill
6.8	5.0		
		26.7	16.7
7.6	4.0		
		49.3	9.1
19.0	0.9		
		54.8	2.4
10.6	0.4		
		74.1	0.7
29.4	0.0		
		83.7	0.0
15.8	0.0		
		39.3	6.7
5.4	3.6		
		10.0	34.6
0.0	15.1		
		9.3	37.4
5.0	5.1		
		9.3	40.6
0.0	16.8		
		13.1	45.0

Exc. Emb. + 30%
 199.9 Cu Yds
 74.3 Cu Yds
 Emb + 30% 22.66 Cu Yds

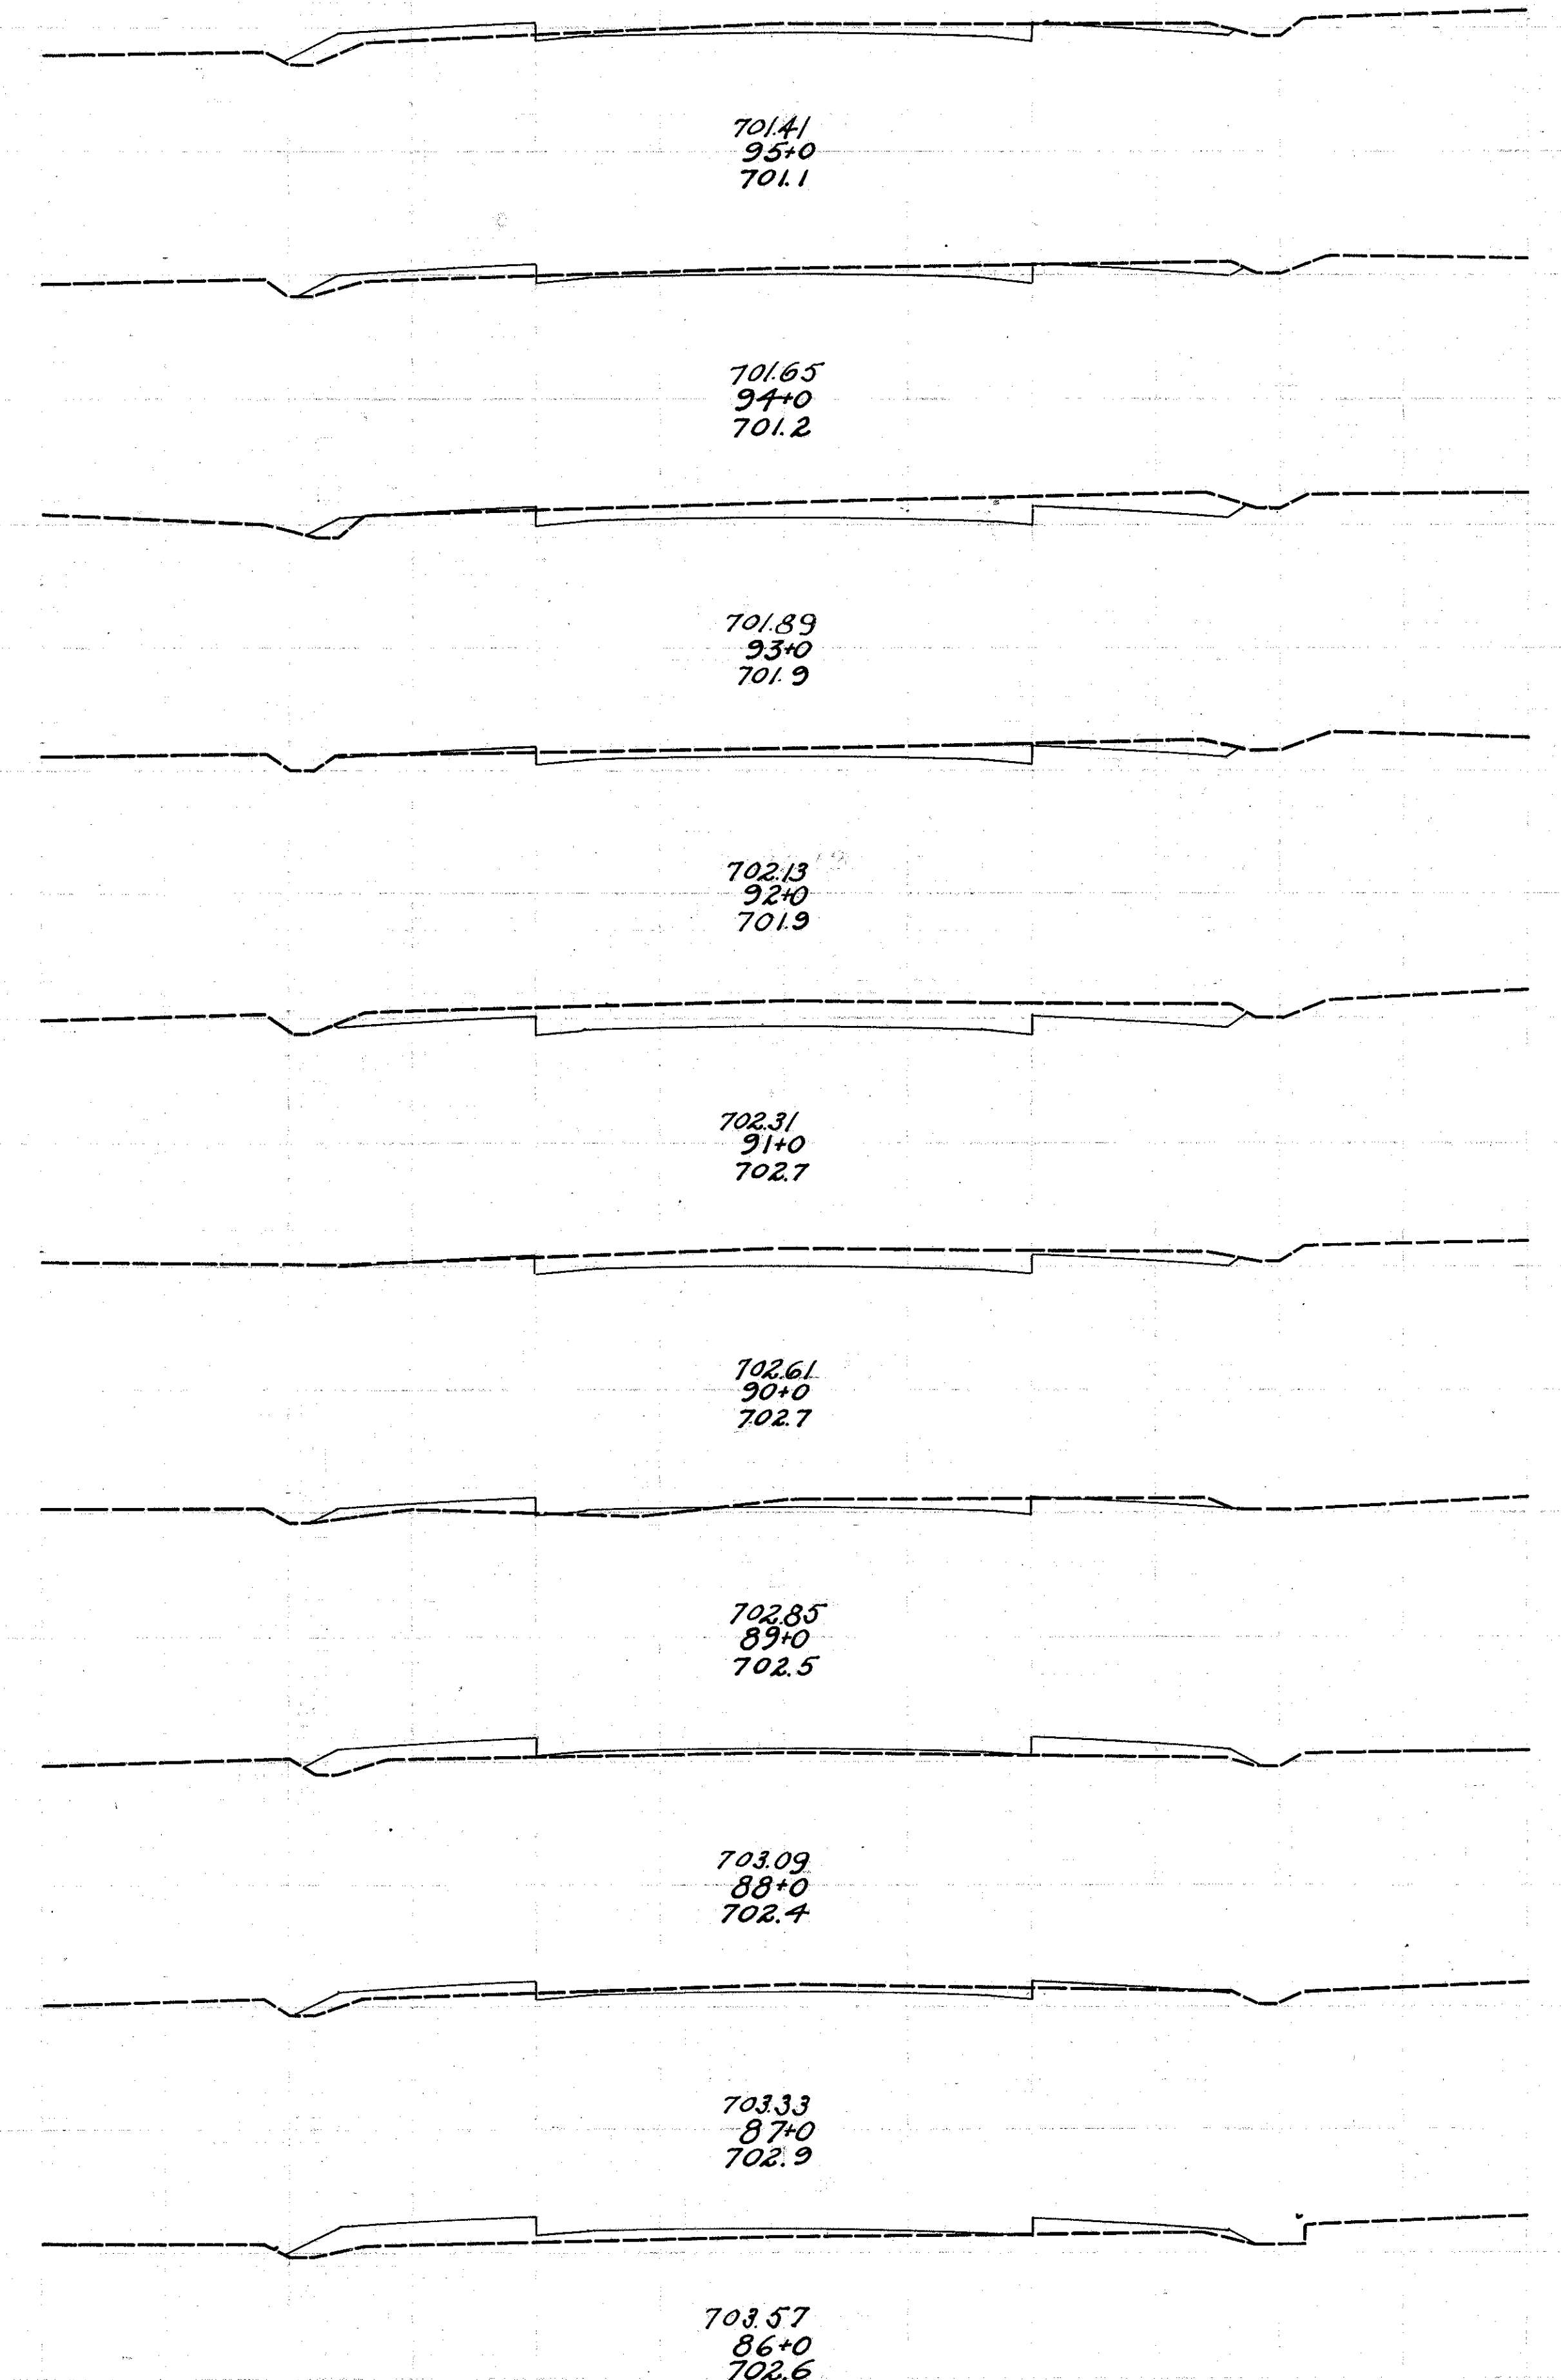

701.41
95+0
701.1

701.65
94+0
701.2

701.89
93+0
701.9

702.13
92+0
701.9

702.31
91+0
702.7

702.61
90+0
702.7

702.85
89+0
702.5

703.09
88+0
702.4


703.33
87+0
702.9

703.57
86+0
702.6

30 25 20 15 10 5 0 5 10 15 20 25 30

End Area		Cu. Yds	
Cut	Fill	Cut	Fill
41.6	0.0		
		85.2	5.2
4.4	2.8		
		2.0	5.9
0.0	9.2		
		0.4	6.3
9.6	5.8		
		8.9	1.76
0.0	13.2		
		4.8	34.8
2.6	5.6		
		2.48	14.1
10.8	2.0		
		3.19	13.0
6.4	5.0		
		2.48	22.2
7.0	7.0		
		2.11	38.9
4.4	14.0		
		20.7	35.2

Exc. Emb. + 30%
 197.4 Cu Yds
 125.5 Cu Yds
 Emb + 30% 162.8 Cu Yds

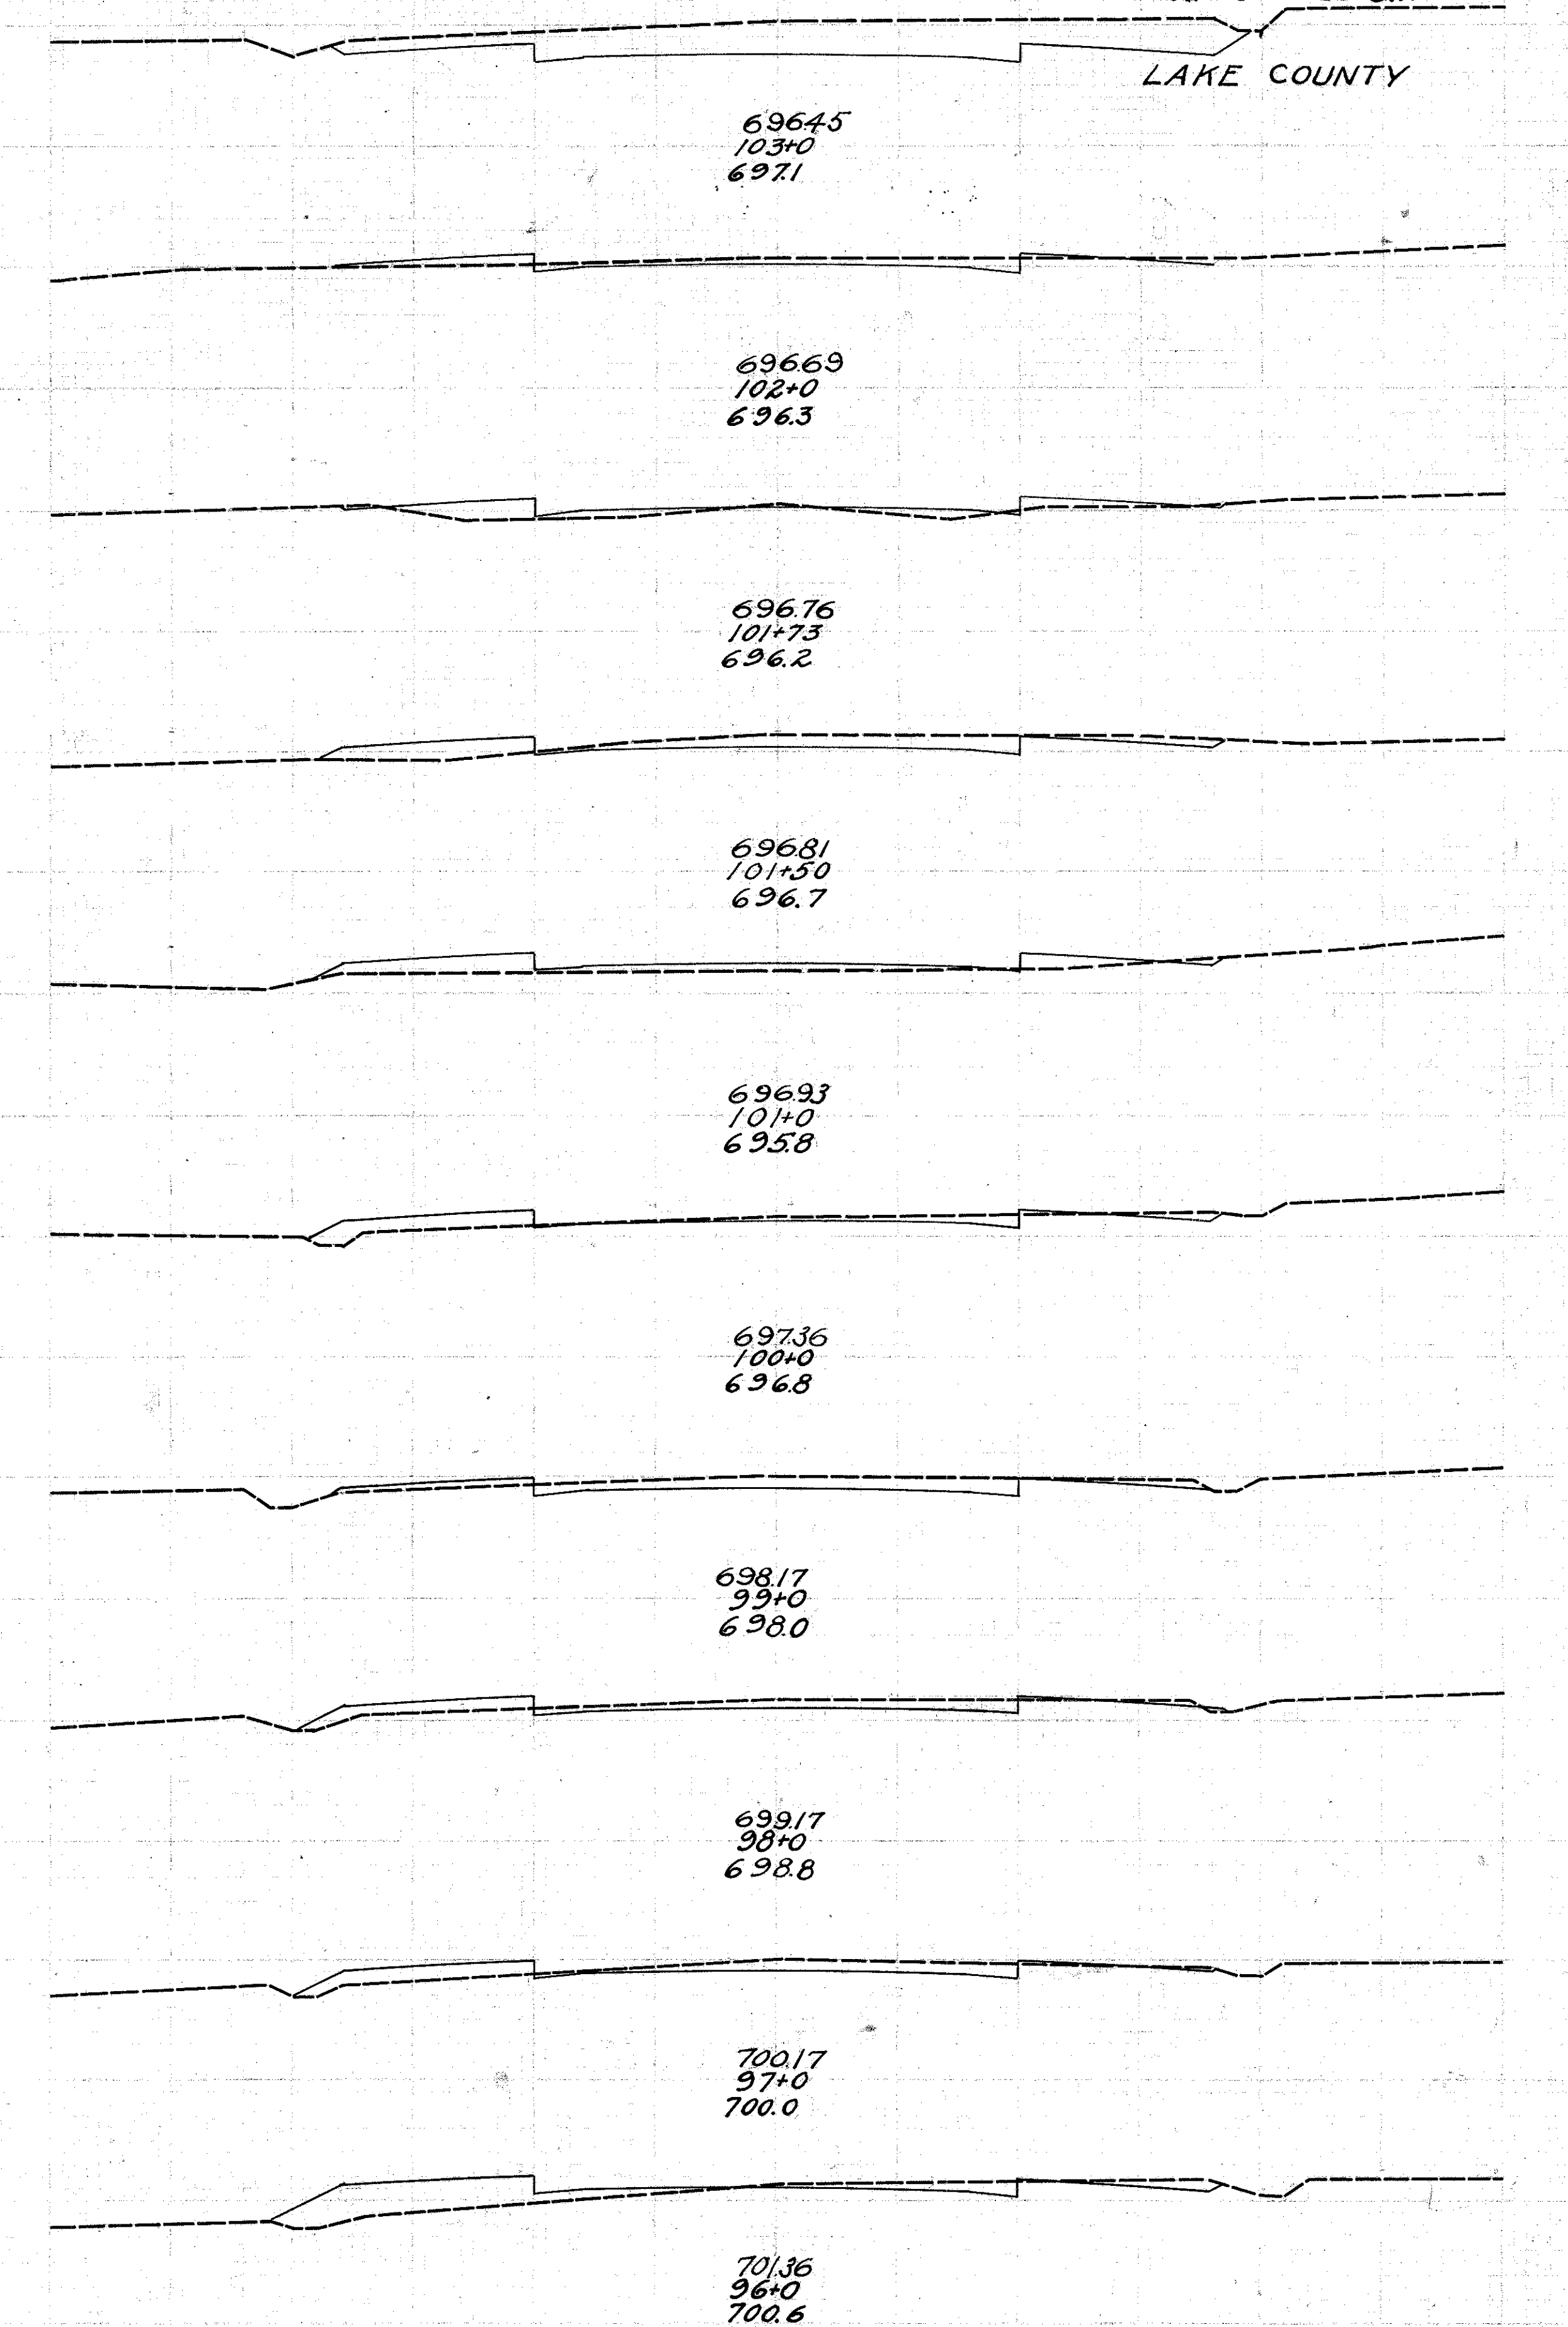

696.45
103+0
697.1

696.69
102+0
696.3

696.76
101+73
696.2

696.81
101+50
696.7

696.93
101+0
695.8

697.36
100+0
696.8

698.17
99+0
698.0

699.17
98+0
698.8

700.17
97+0
700.0

701.36
96+0
700.6

FED. AID DIST. NO.	STATE	FED. AID PROJECT	FISCAL YEAR
	OHIO	I.C.H. 563	SEC. C.&D.

LAKE COUNTY

27
69