



End Area	Cu. Yds.	End Area	Cu. Yds.
Cut	Fill	Cut	Fill
8.8	1.3		
		528	2.4
197	0.0		
		939	0.0
310	0.0		
		2678	0.0
1136	0.0		
		1882	0.0
1500	0.0		
		1873	0.0
1131	0.0		
		2563	7.2
253	3.9		
		470	40.6
0.1	18.0		
		6.5	43.1
3.4	5.3		
		446	16.7
207	3.7		
		1154	6.9

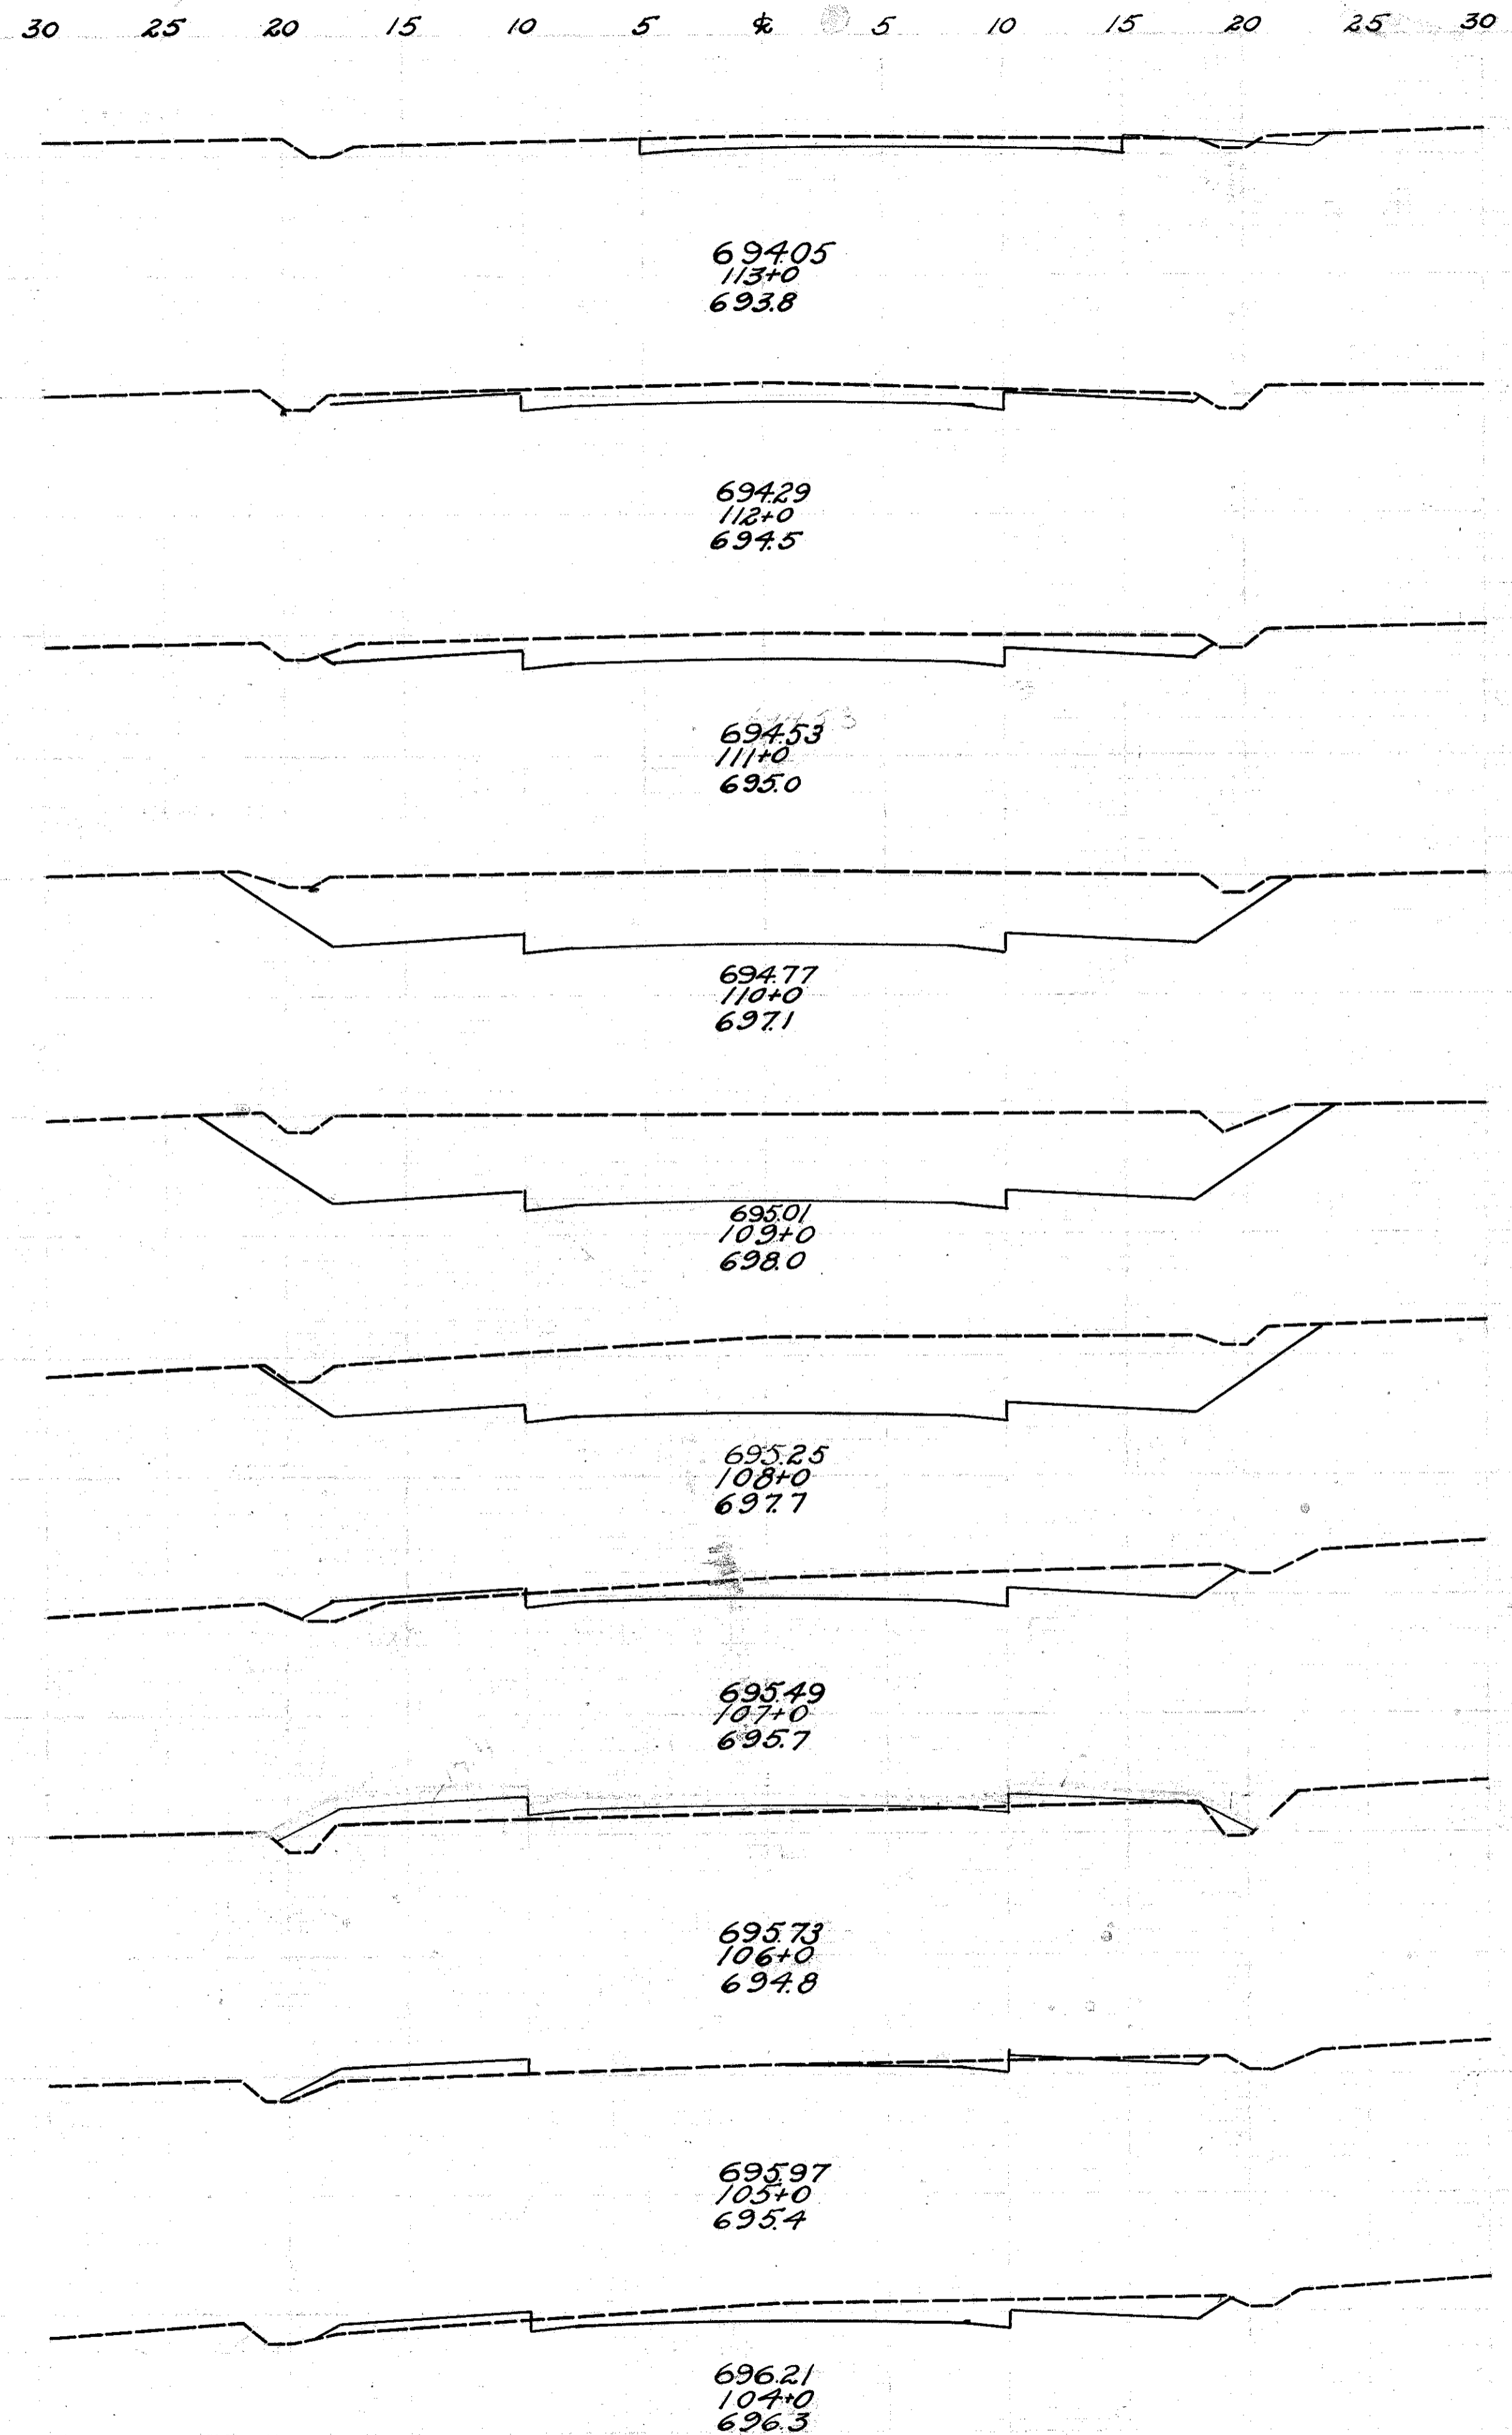

End Area	Cu. Yds.	End Area	Cu. Yds.
Cut	Fill	Cut	Fill
490	0.0		
		330	0.1
701	0.2		
		2798	0.4
808	0.0		
		2071	0.0
310	0.0		
		759	6.5
100	3.5		
		500	6.5
170	0.0		
		633	0.0
172	0.0		
		930	0.0
430	0.0		
		1581	0.0
404	0.0		
		1476	0.0
373	0.0		
		854	2.4

Exc. Emb. +30%
2915.9 Cu. Yds.
1914.9 Cu. Yds.
2499.7 Cu. Yds.

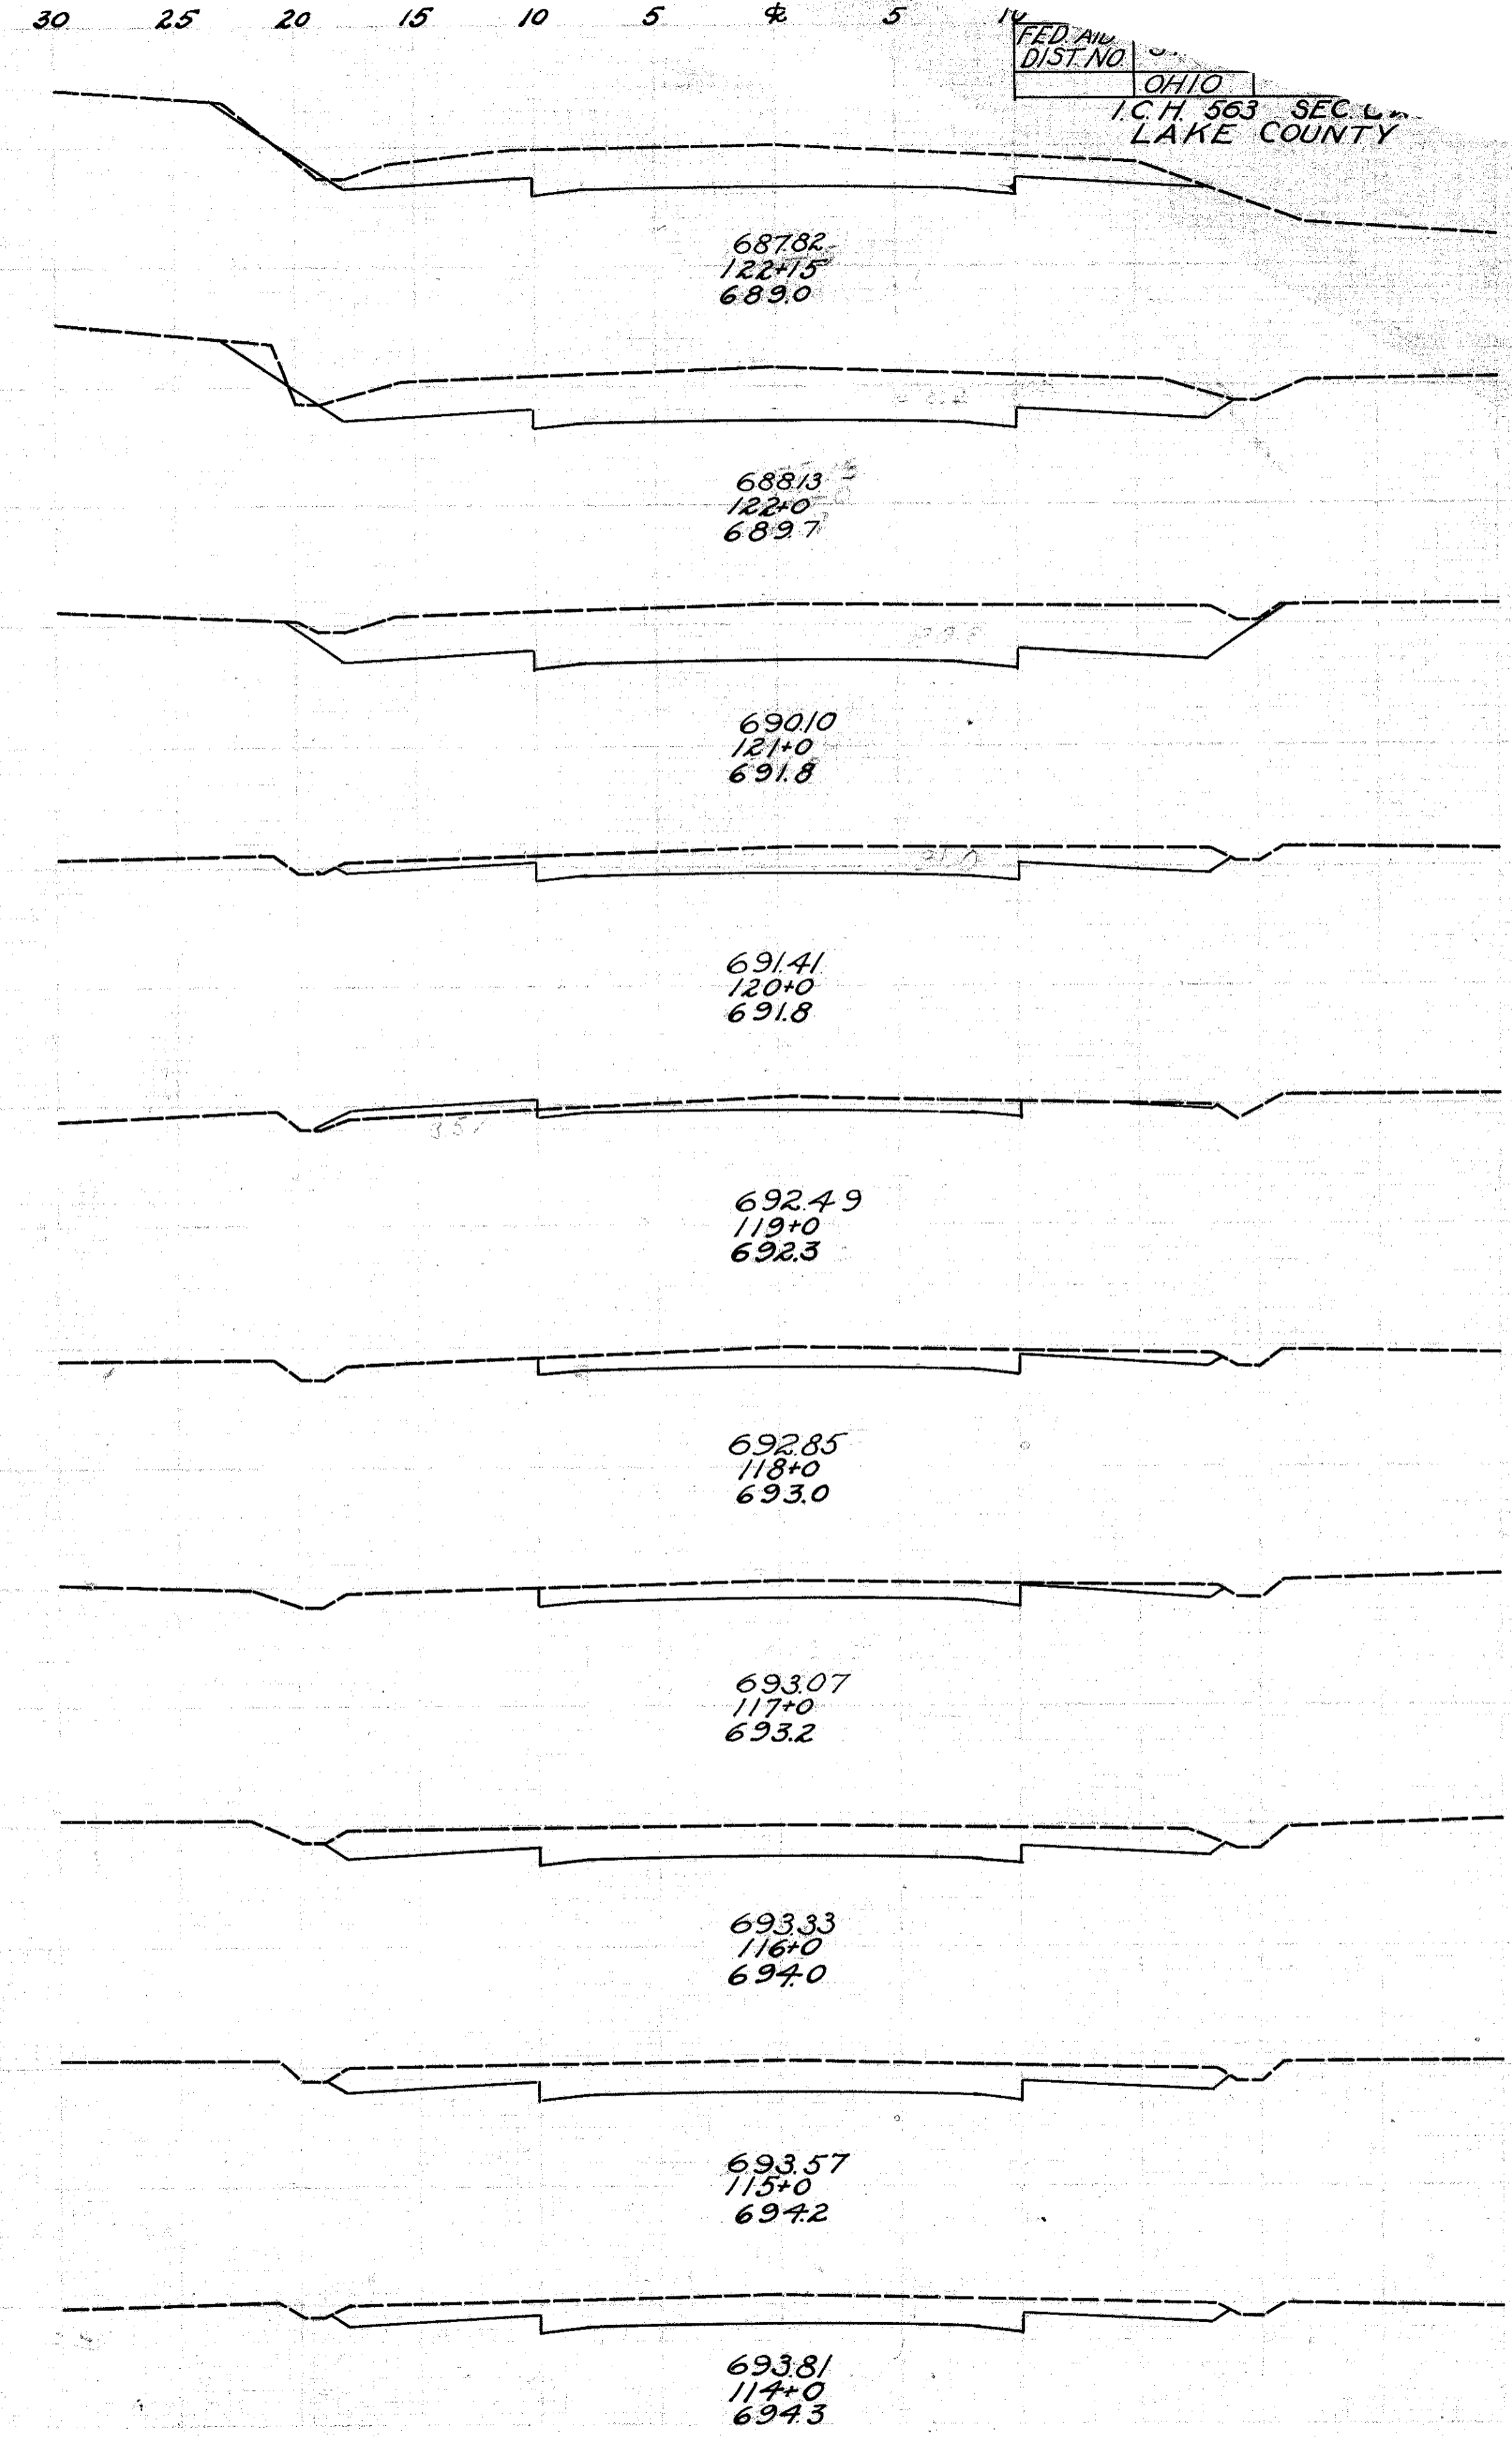

FED. AID DIST. NO. OHIO
I.C.H. 563 SEC. 2
LAKE COUNTY