



End Area	Cu. Yds.	End Area	Cu. Yds.
Cut	Fill	Cut	Fill
146.56			
	1352104		
00	2216		
	00	1613	
00	3520		
	00	1507	
00	4550		
	00	3717	
00	3480		
	00	4750	
00	1650		
	2833		
00	1410		
	00	2510	
00	1300		
	00	1476	
00	295		
	39	146	
105	110		
	715	131	

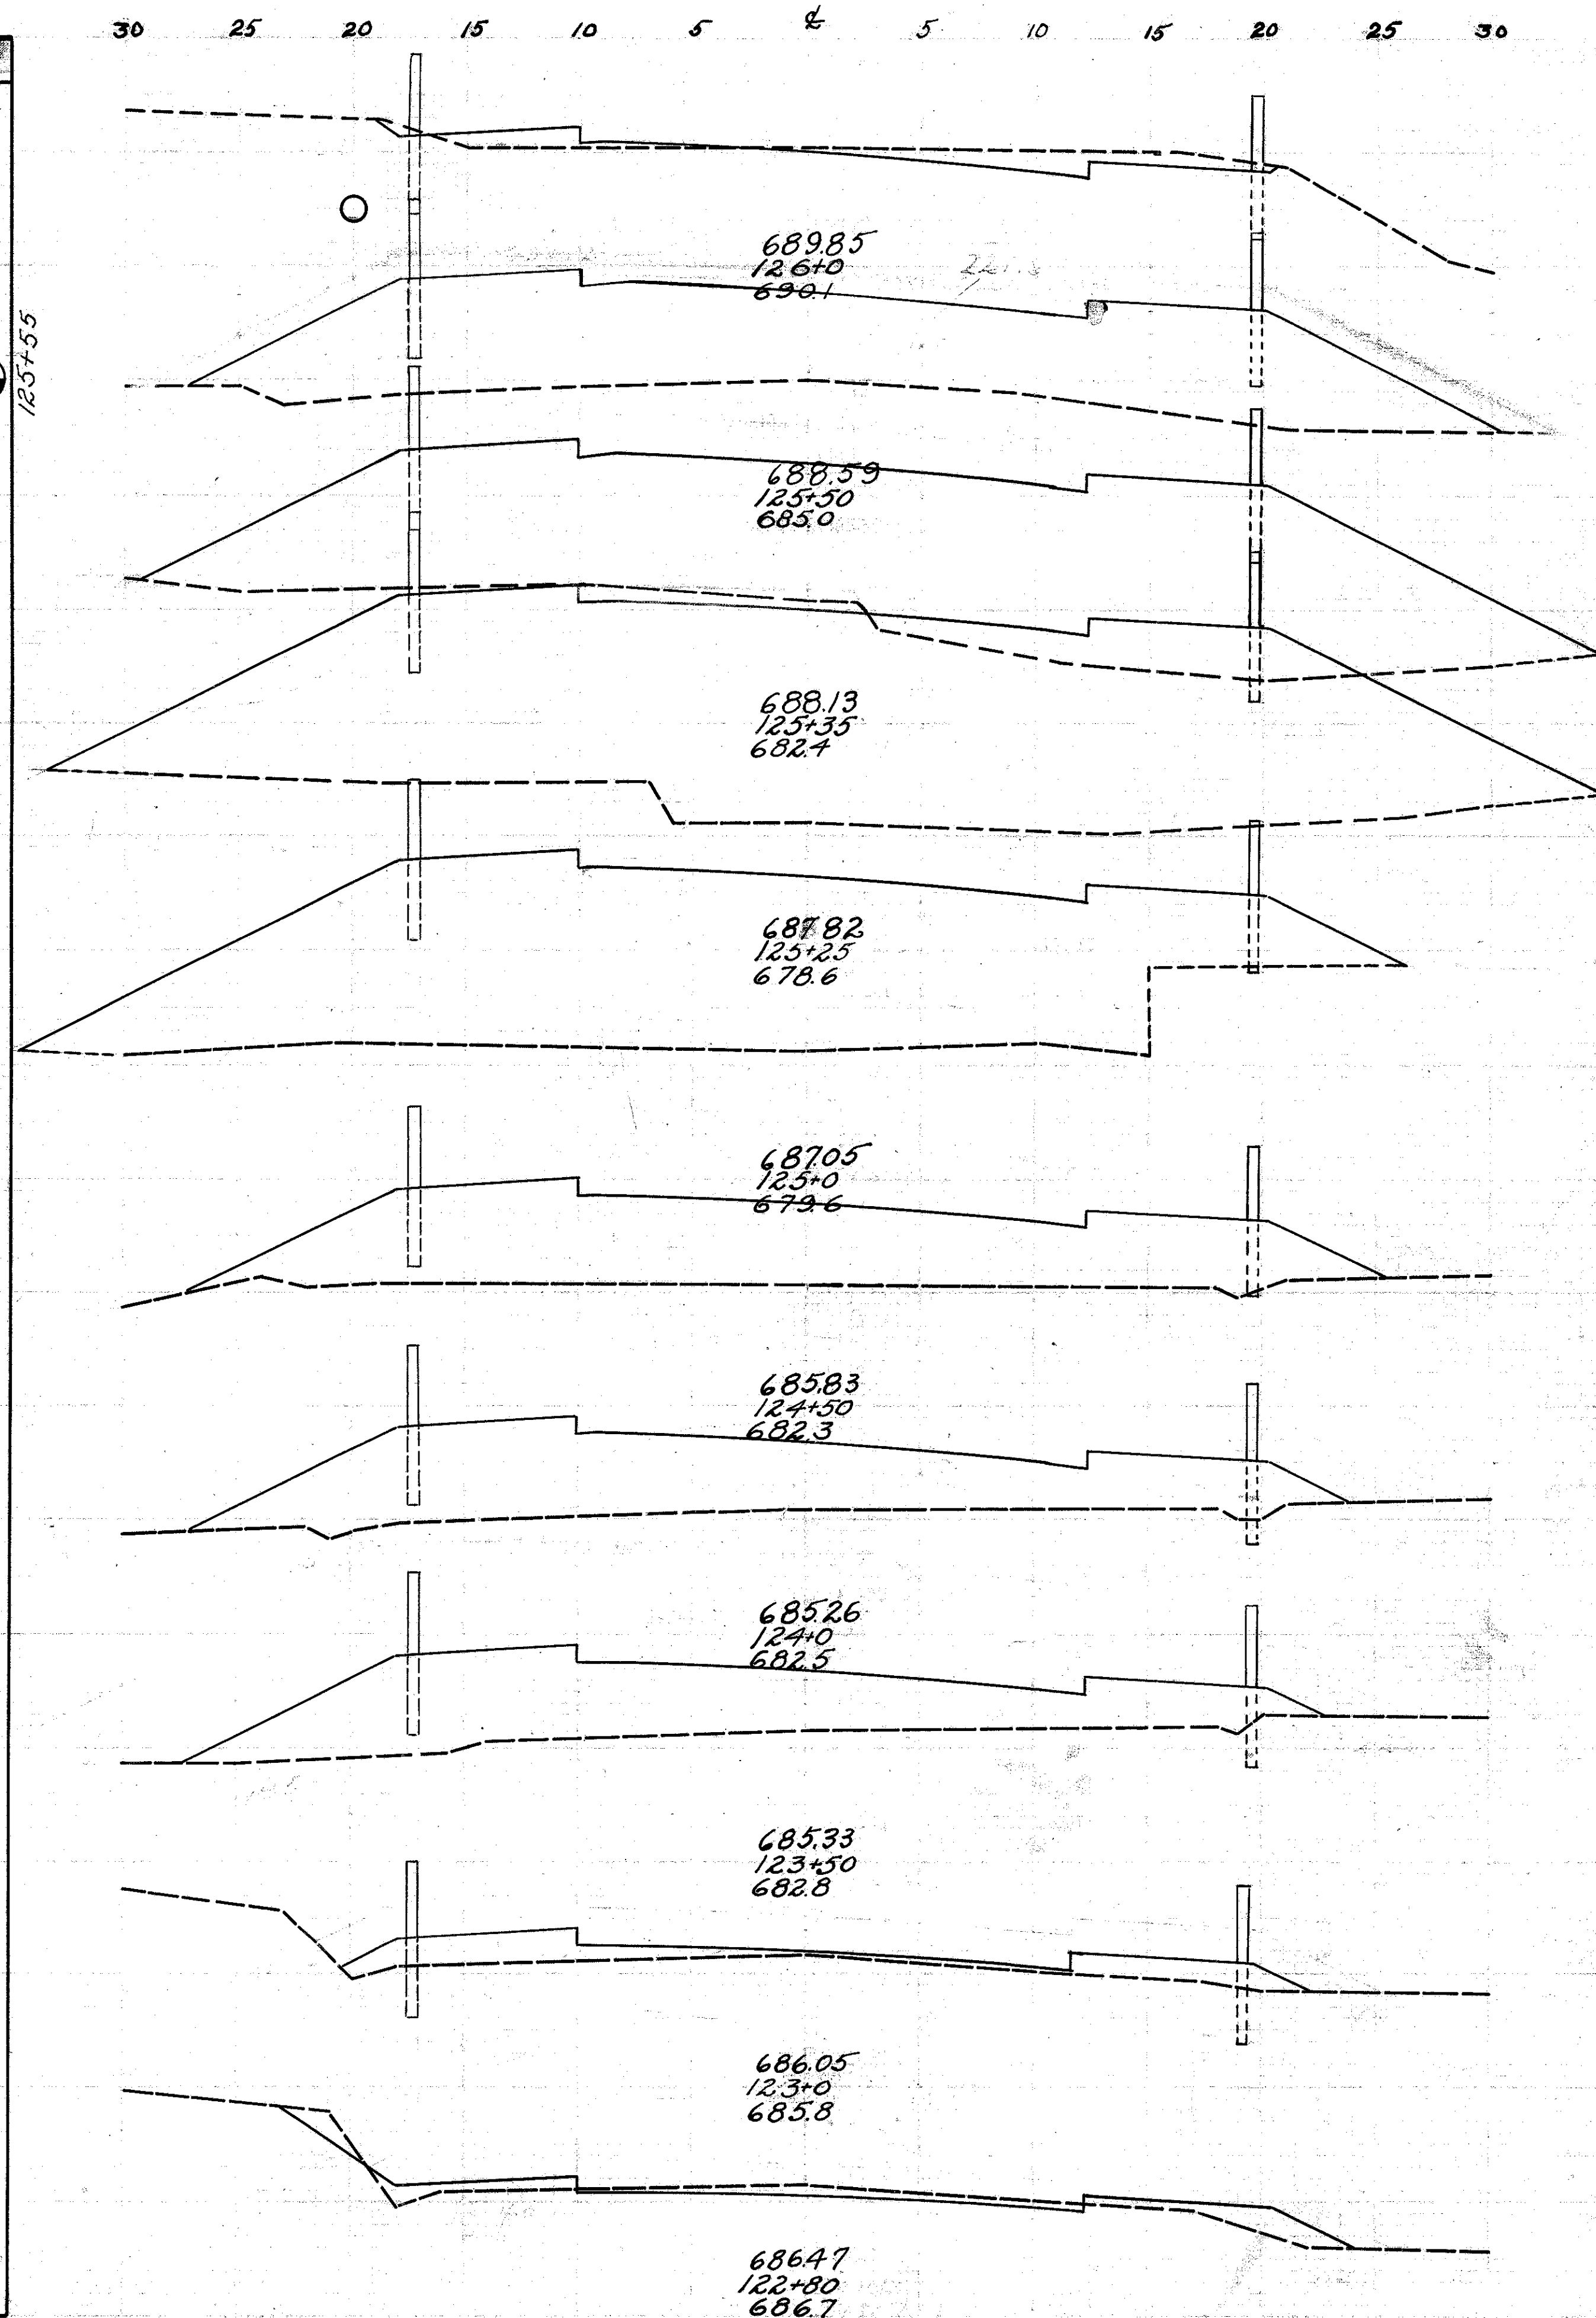

End Area	Cu. Yds.	End Area	Cu. Yds.
Cut	Fill	Cut	Fill
194.46			
	483	150	
6.7	3.5		
	39.1	9.1	
144	1.4		
	752	2.6	
26.2	0.0		
	1048	0.0	
30.4	0.0		
	1240	0.0	
368	0.0		
	628	1.3	
31.0	1.4		
	48.1	2.0	
21.0	0.8		
	330	0.4	
32.4			
	322	0.6	
32.4	1.0		
	30.6	12.4	

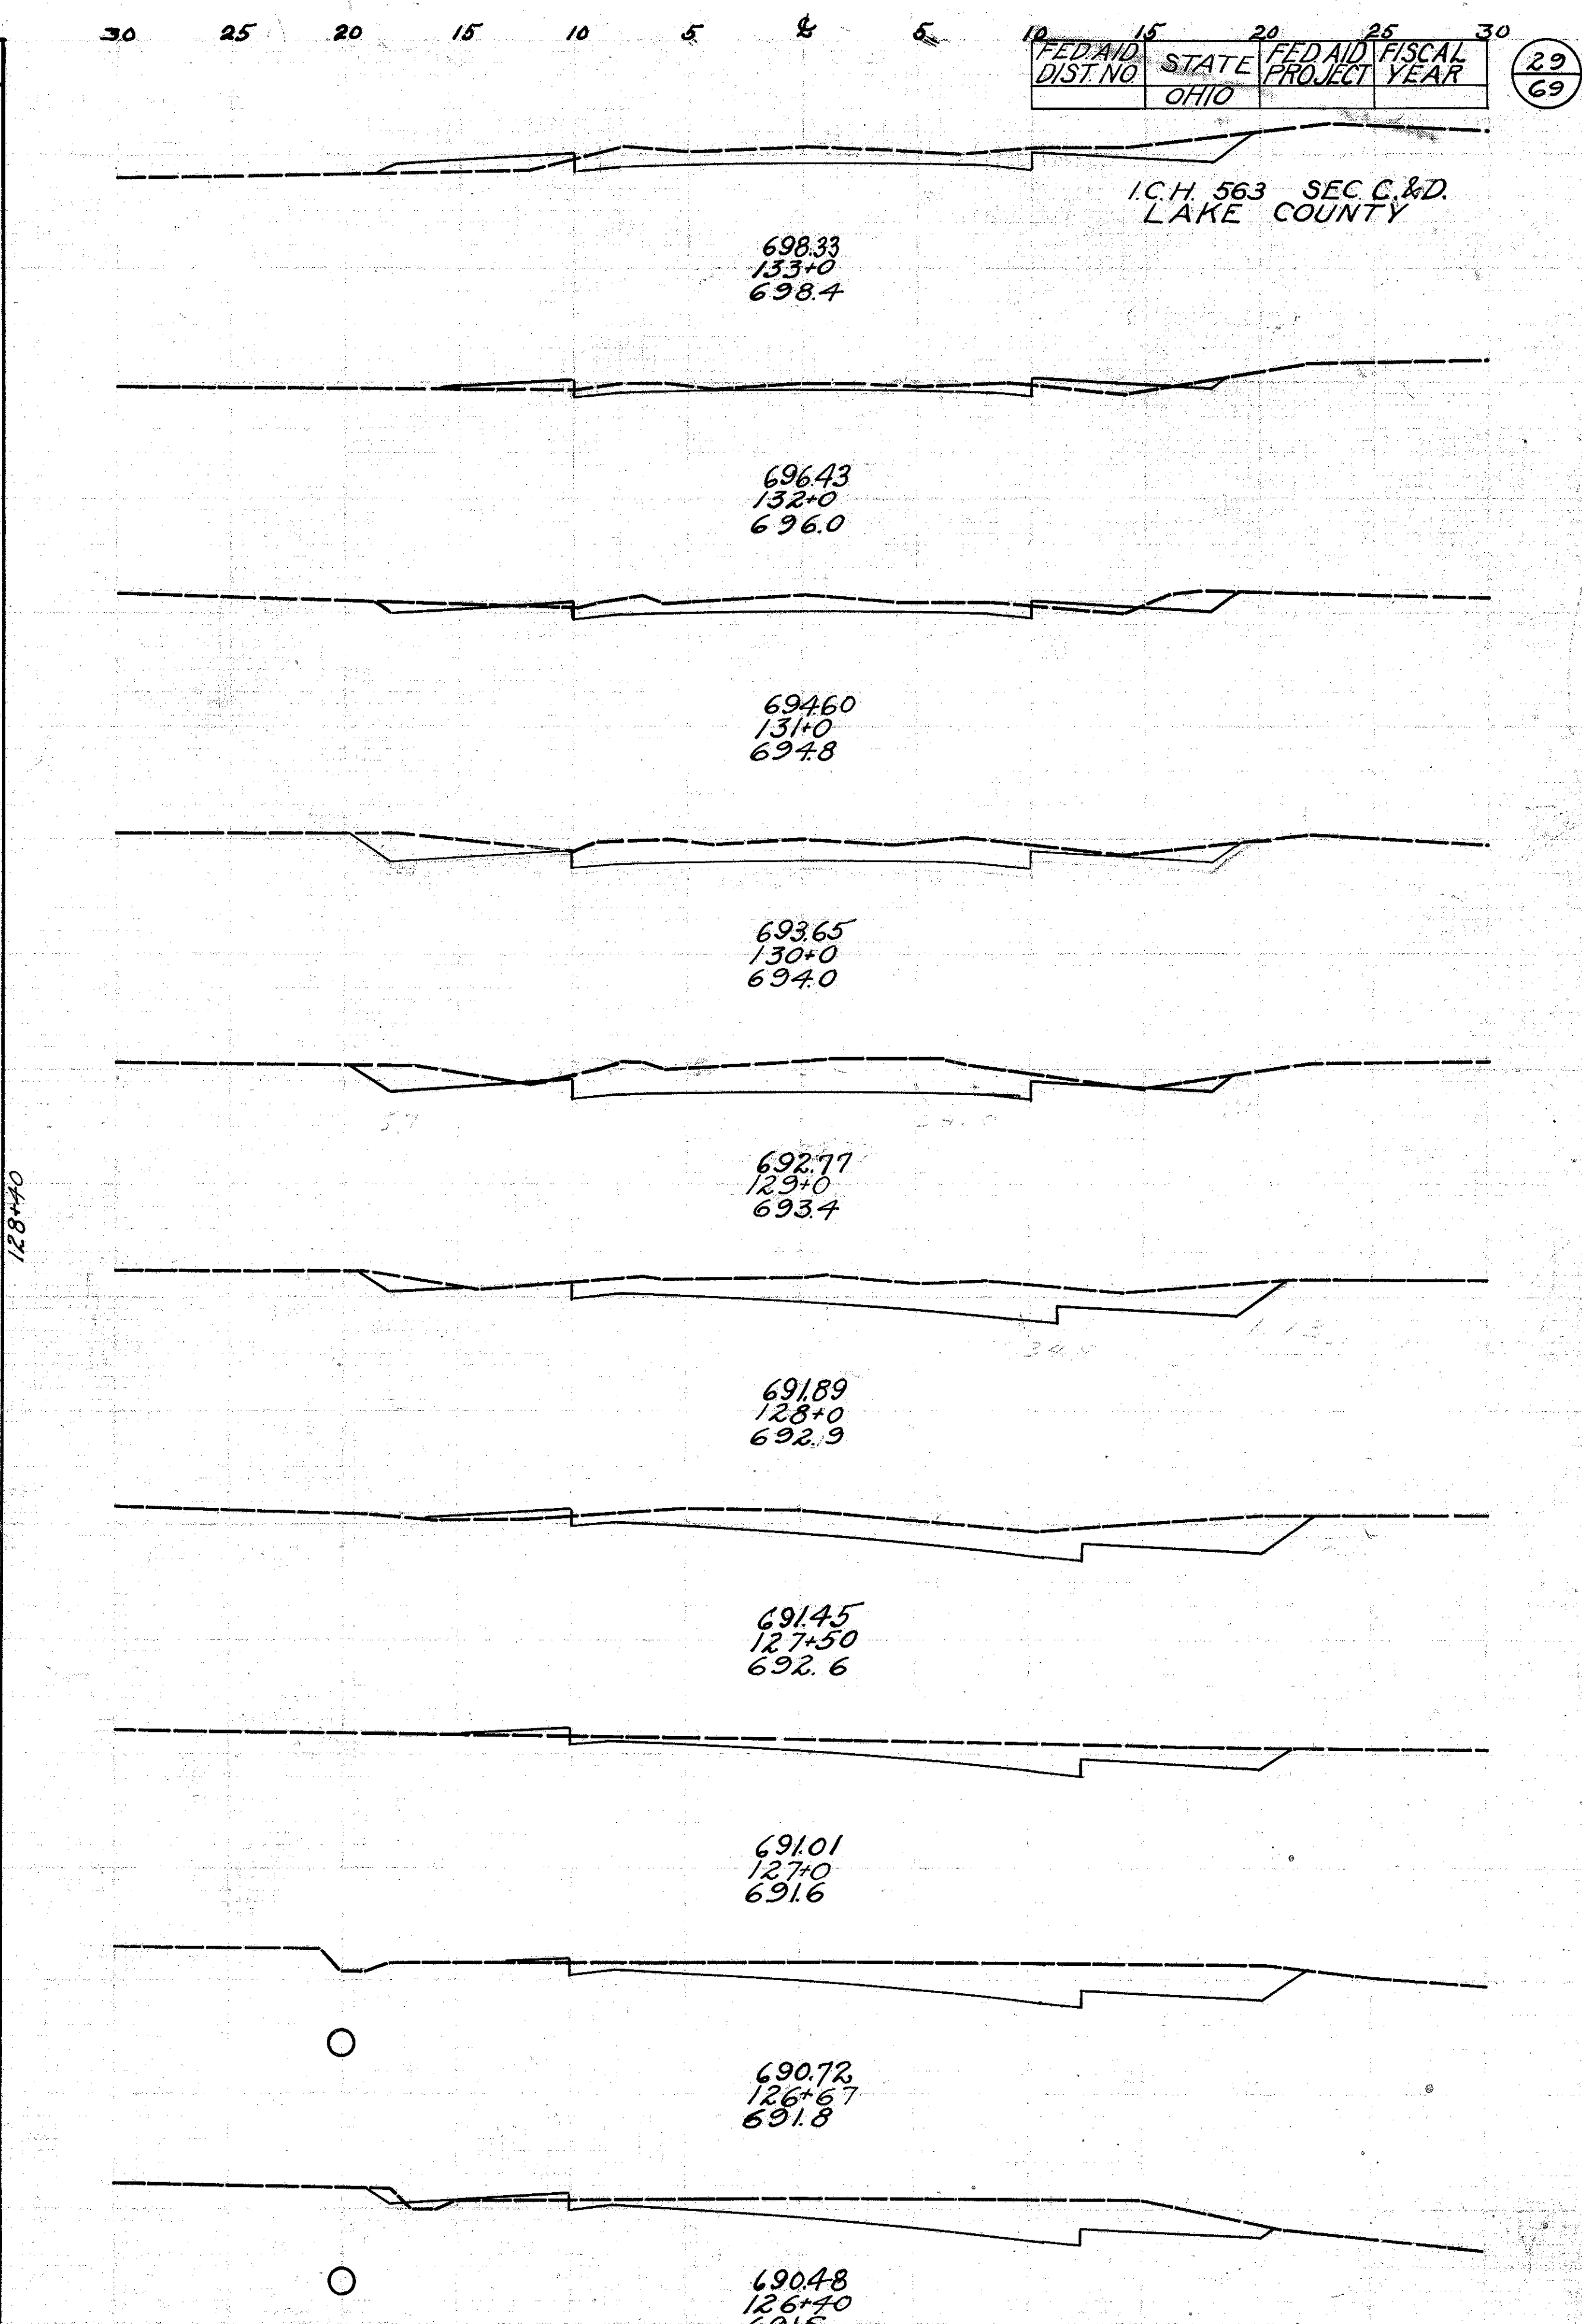

FED AID DIST NO	STATE	FED AID PROJECT	FISCAL YEAR
	OHIO		

I.C.H. 563 SEC. C & D.  
LAKE COUNTY