



End Area Cut	Area Fill	Cu. Yds. Cut	Cu. Yds. Fill
3.6	8.6		
		21.5	29.6
8.0	7.4		
		60.4	13.3
24.6	0.0		
		97.4	0.0
28.0	0.0		
		63.0	12.2
6.0	6.6		
		11.1	58.9
0.0	25.2		
		0.0	118.1
0.0	38.6		
		8.9	91.9
4.8	11.0		
		27.8	29.4
10.2	4.9		
		33.7	35.0
8.0	14.0		
		50.7	34.4

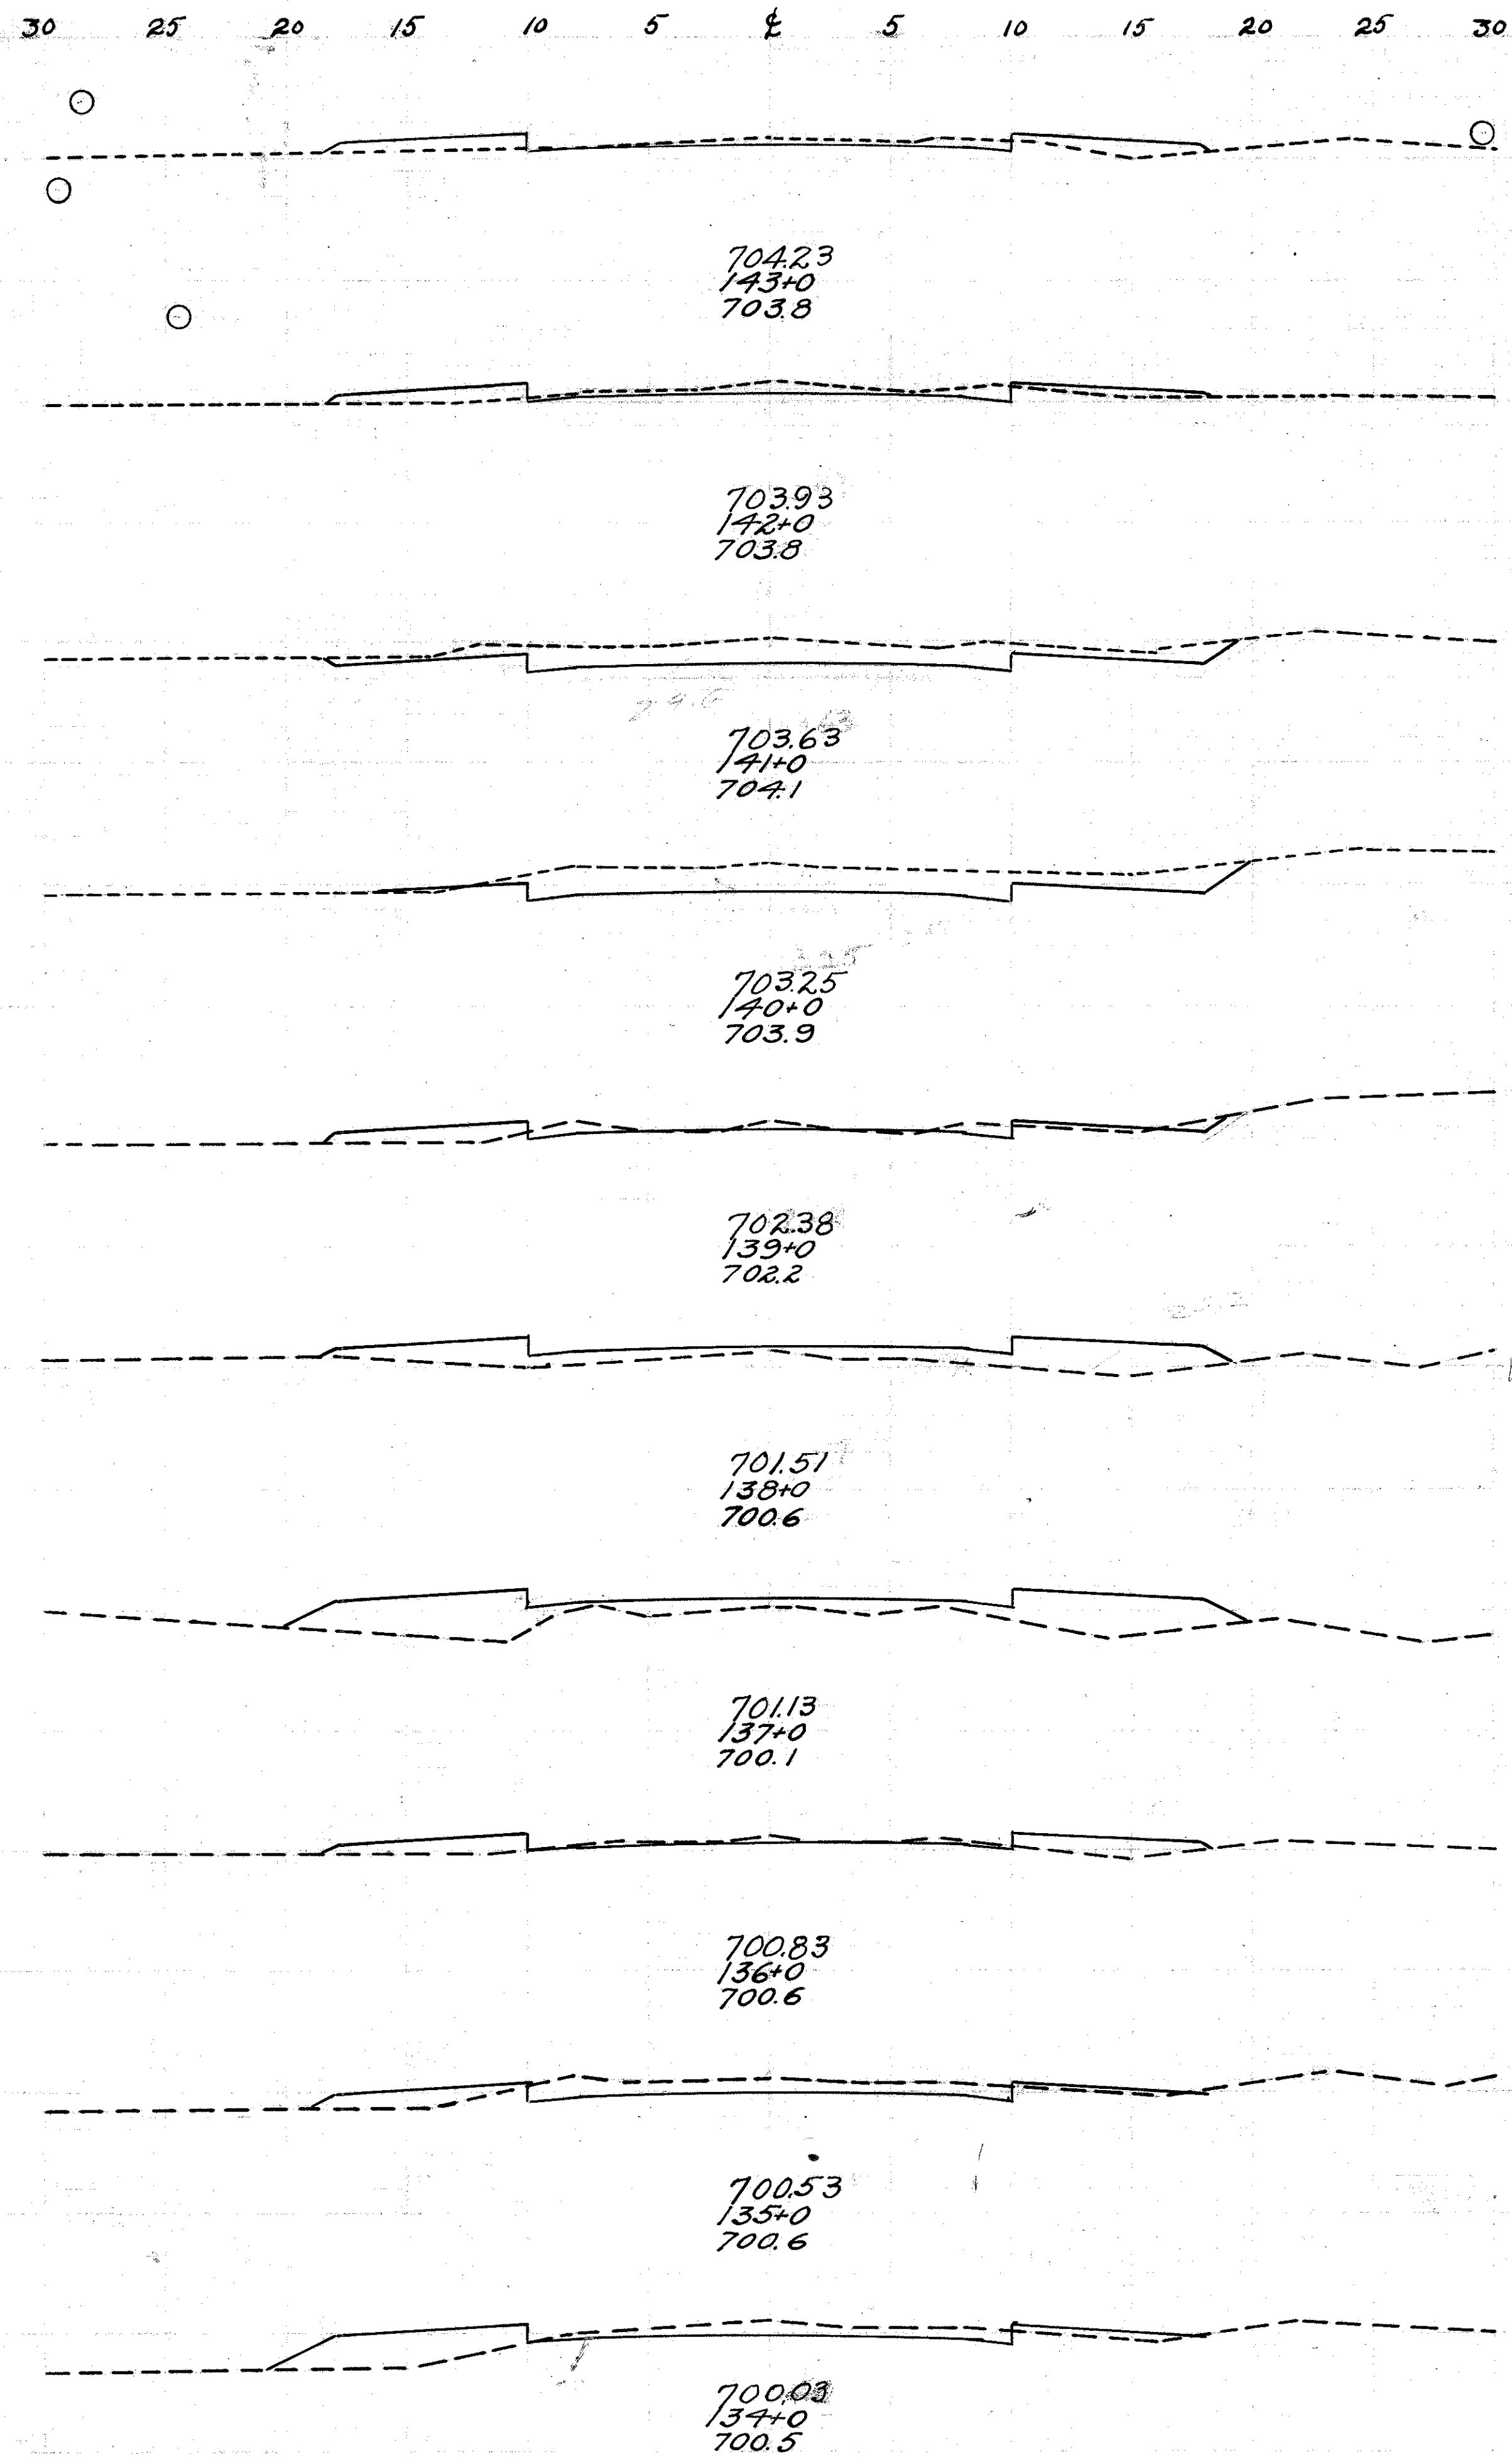

End Area Cut	Area Fill	Cu. Yds. Cut	Cu. Yds. Fill
0.0	29.4		
		0.0	73.3
0.0	10.2		
		0.0	83.3
0.0	34.8		
		5.9	78.1
3.2	7.4		
		46.3	13.7
21.8	0.0		
		9.1	0.0
27.4	0.0		
		66.3	4.1
8.4	2.2		
		15.6	30.0
0.0	14.0		
		0.0	60.7
0.0	18.8		
		0.7	48.5
0.4	7.4		
		7.4	29.6

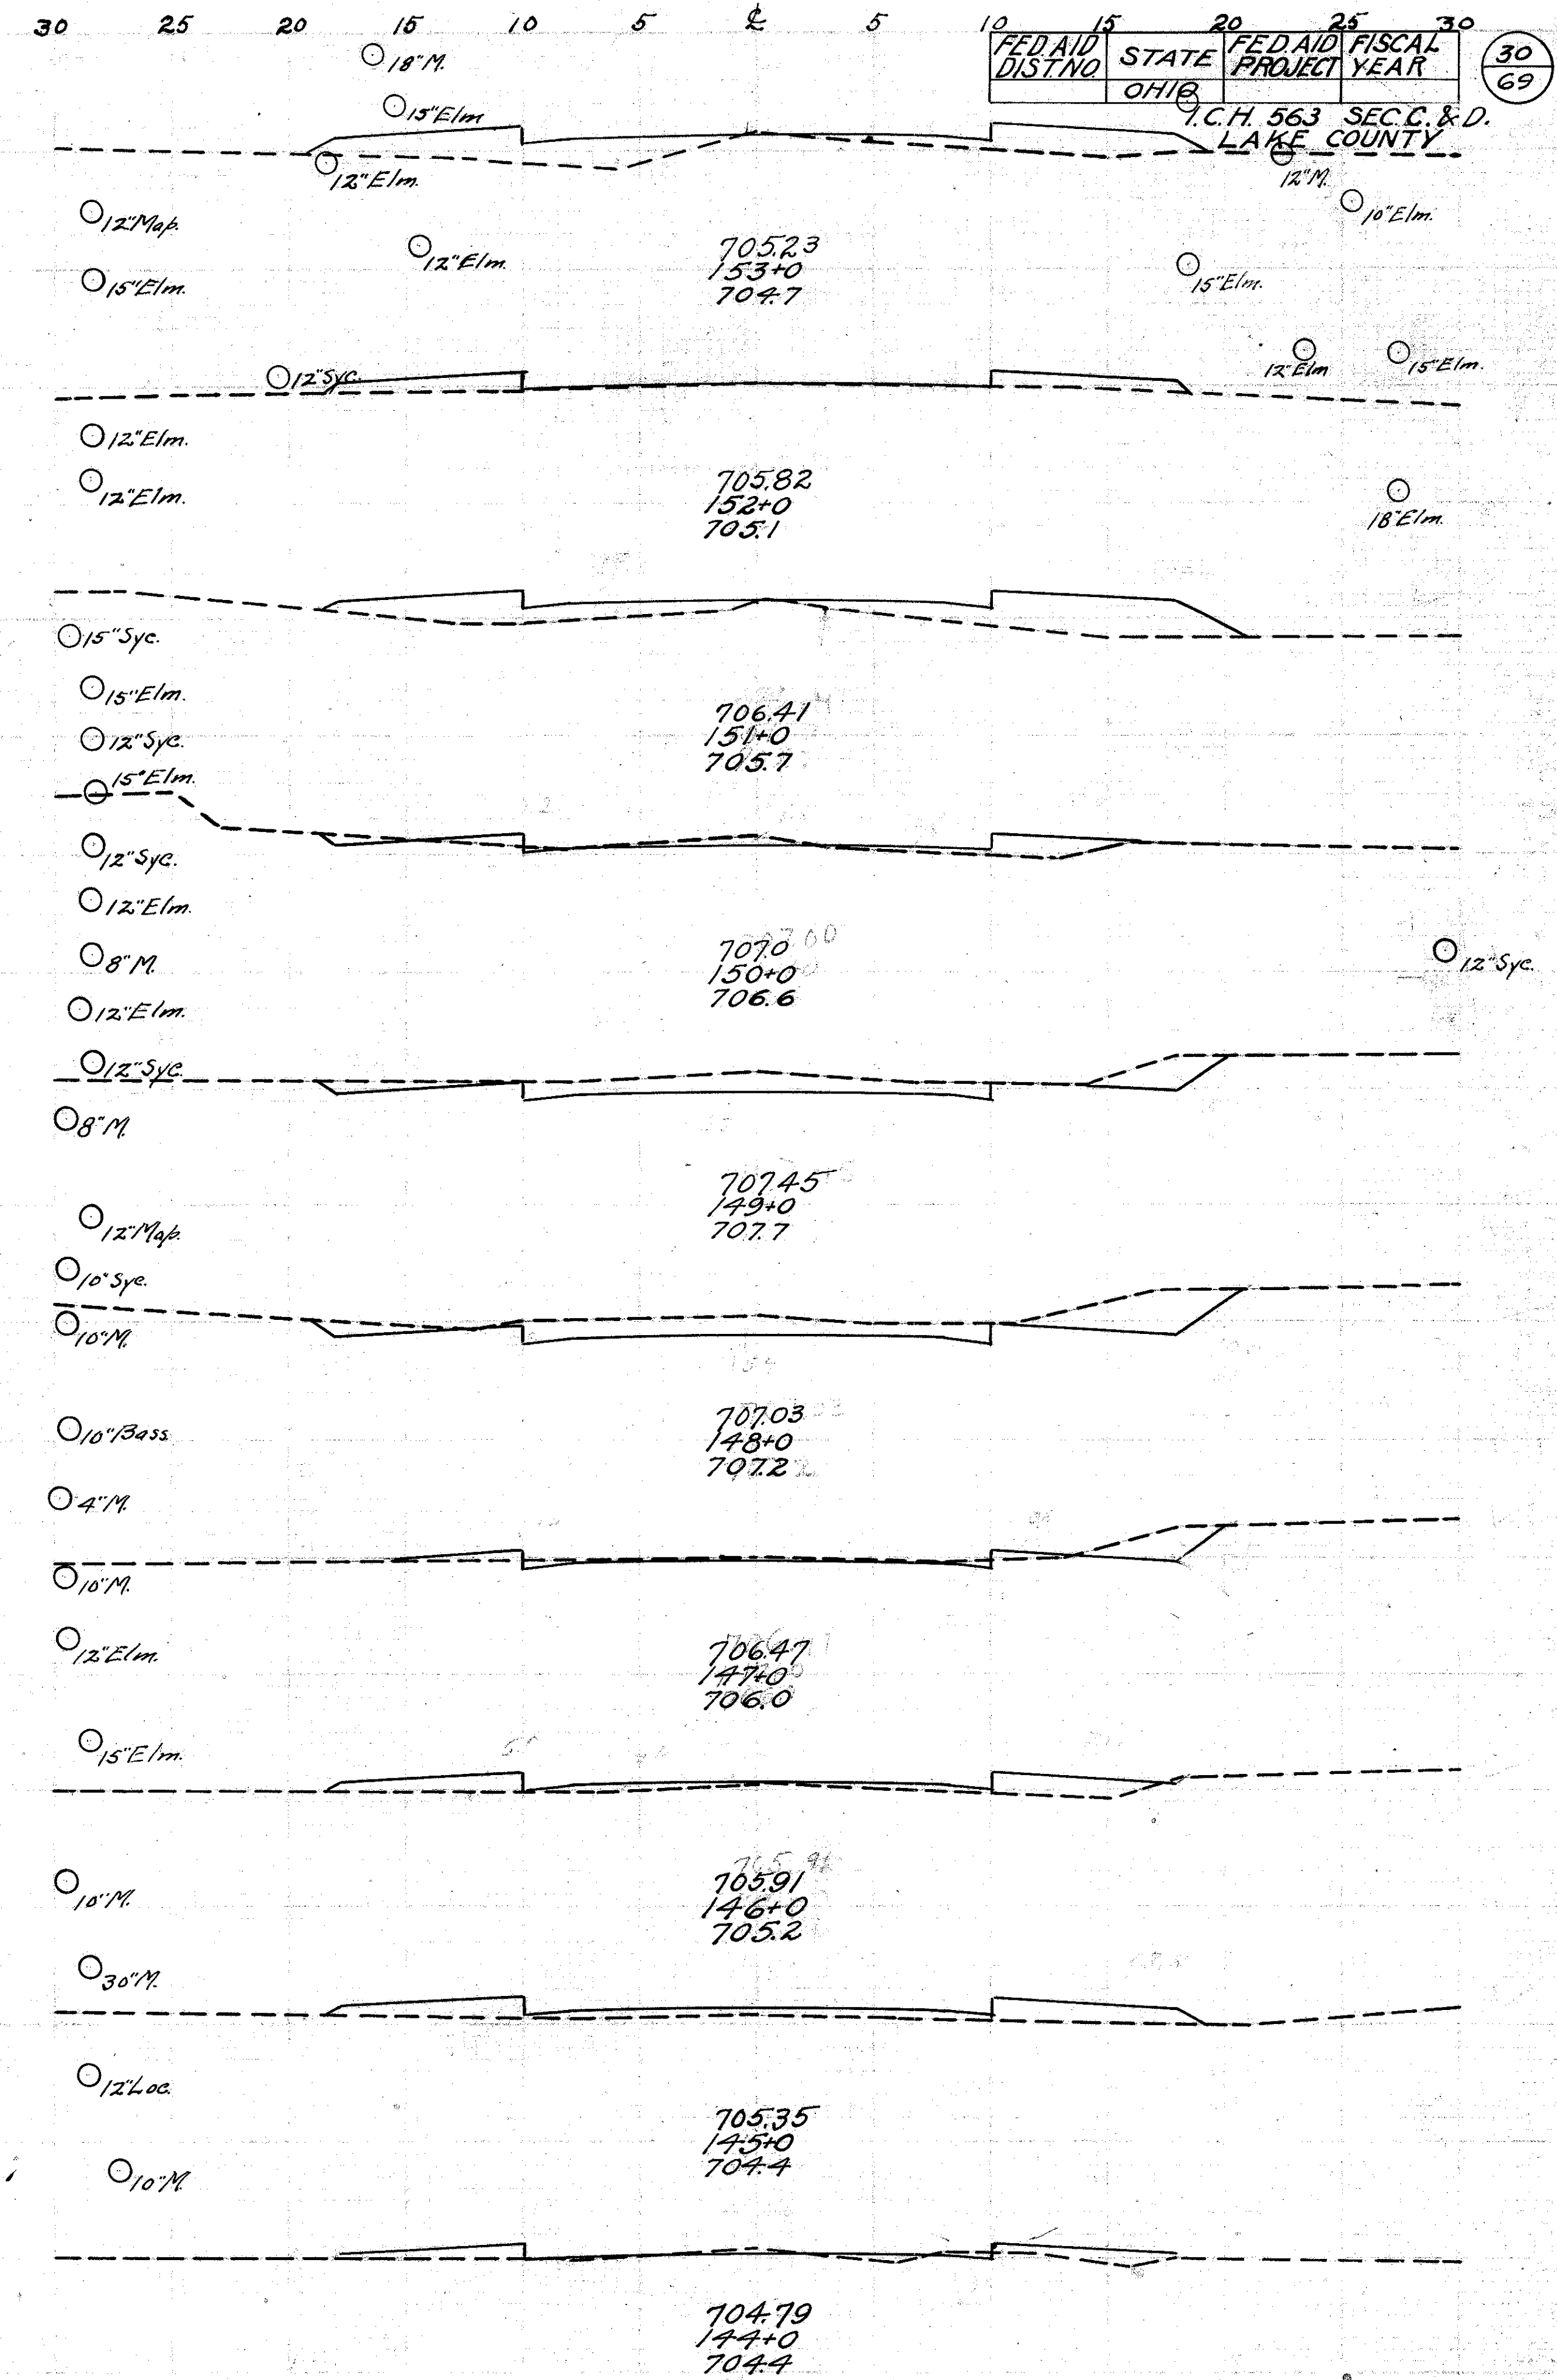

FED. AID DIST. NO.	STATE OHIO	FED. AID PROJECT T.C.H. 563	FISCAL YEAR SEC. C. & D. LAKE COUNTY
-----------------------	---------------	-----------------------------------	---

30
69