



End Area	Cu. Yds.	Cut	Fill
17.8	0.0		
		13.1	0.0
46.4	0.0		
		90.2	0.0
34.8	0.0		
		138.5	0.0
40.0	0.0		
		124.3	0.0
27.1	0.0		
		101.7	3.7
27.8	2.0		
		151.5	3.7
54.0	0.0		
		180.4	0.0
43.4	0.0		
		95.2	17.2
8.0	9.3		
		14.8	71.7

30 25 20 15 10 5 0 5 10 15 20 25 30

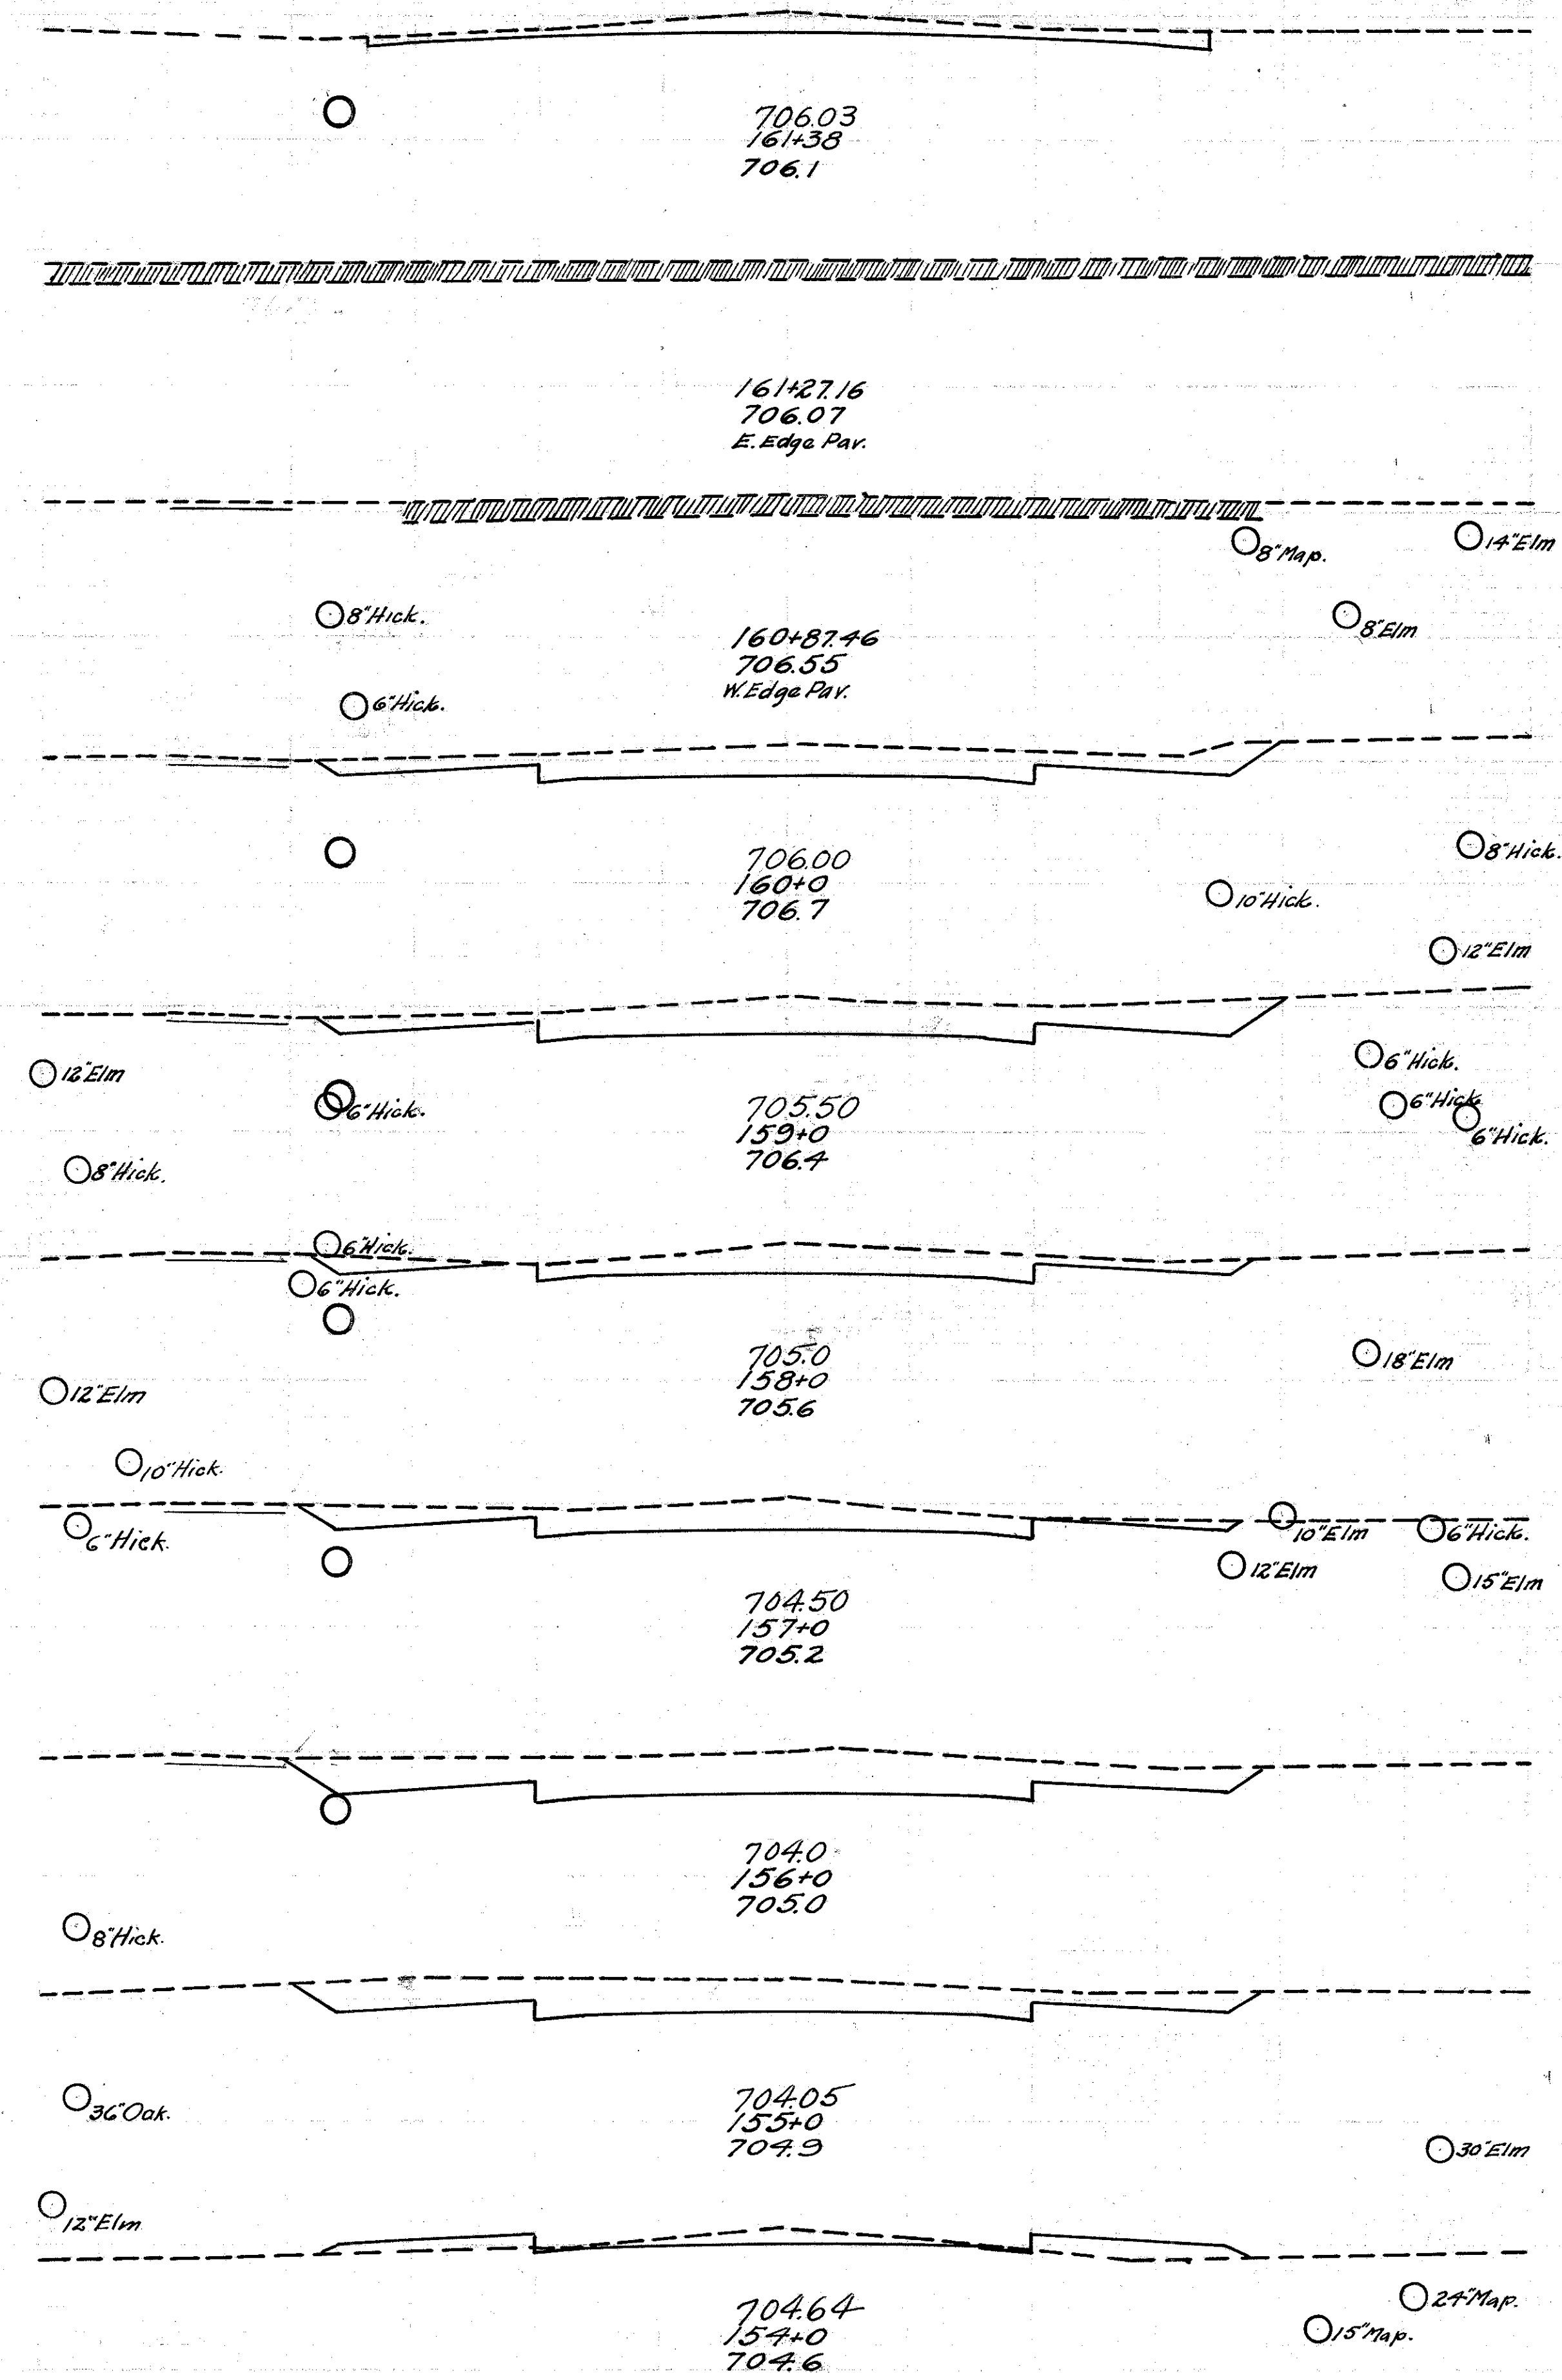

End Area	Cu. Yds.	Cut	Fill
3.6	1.2		
		10.0	3.1
1.8	9.6		
		22.2	18.7
10.2	0.5		
		2.50	12.0
3.2	6.0		
		4.04	11.1
18.6	0.0		
		5.70	0.7
12.2	0.4		
		3.19	6.9
5.0	3.3		
		9.3	19.1
0.0	7.0		
		0.0	20.4
0.0	15.0		
		0.0	64.3
0.0	54.4		
		20.4	62.4

30 25 20 15 10 5 0 5 10 15 20 25 30

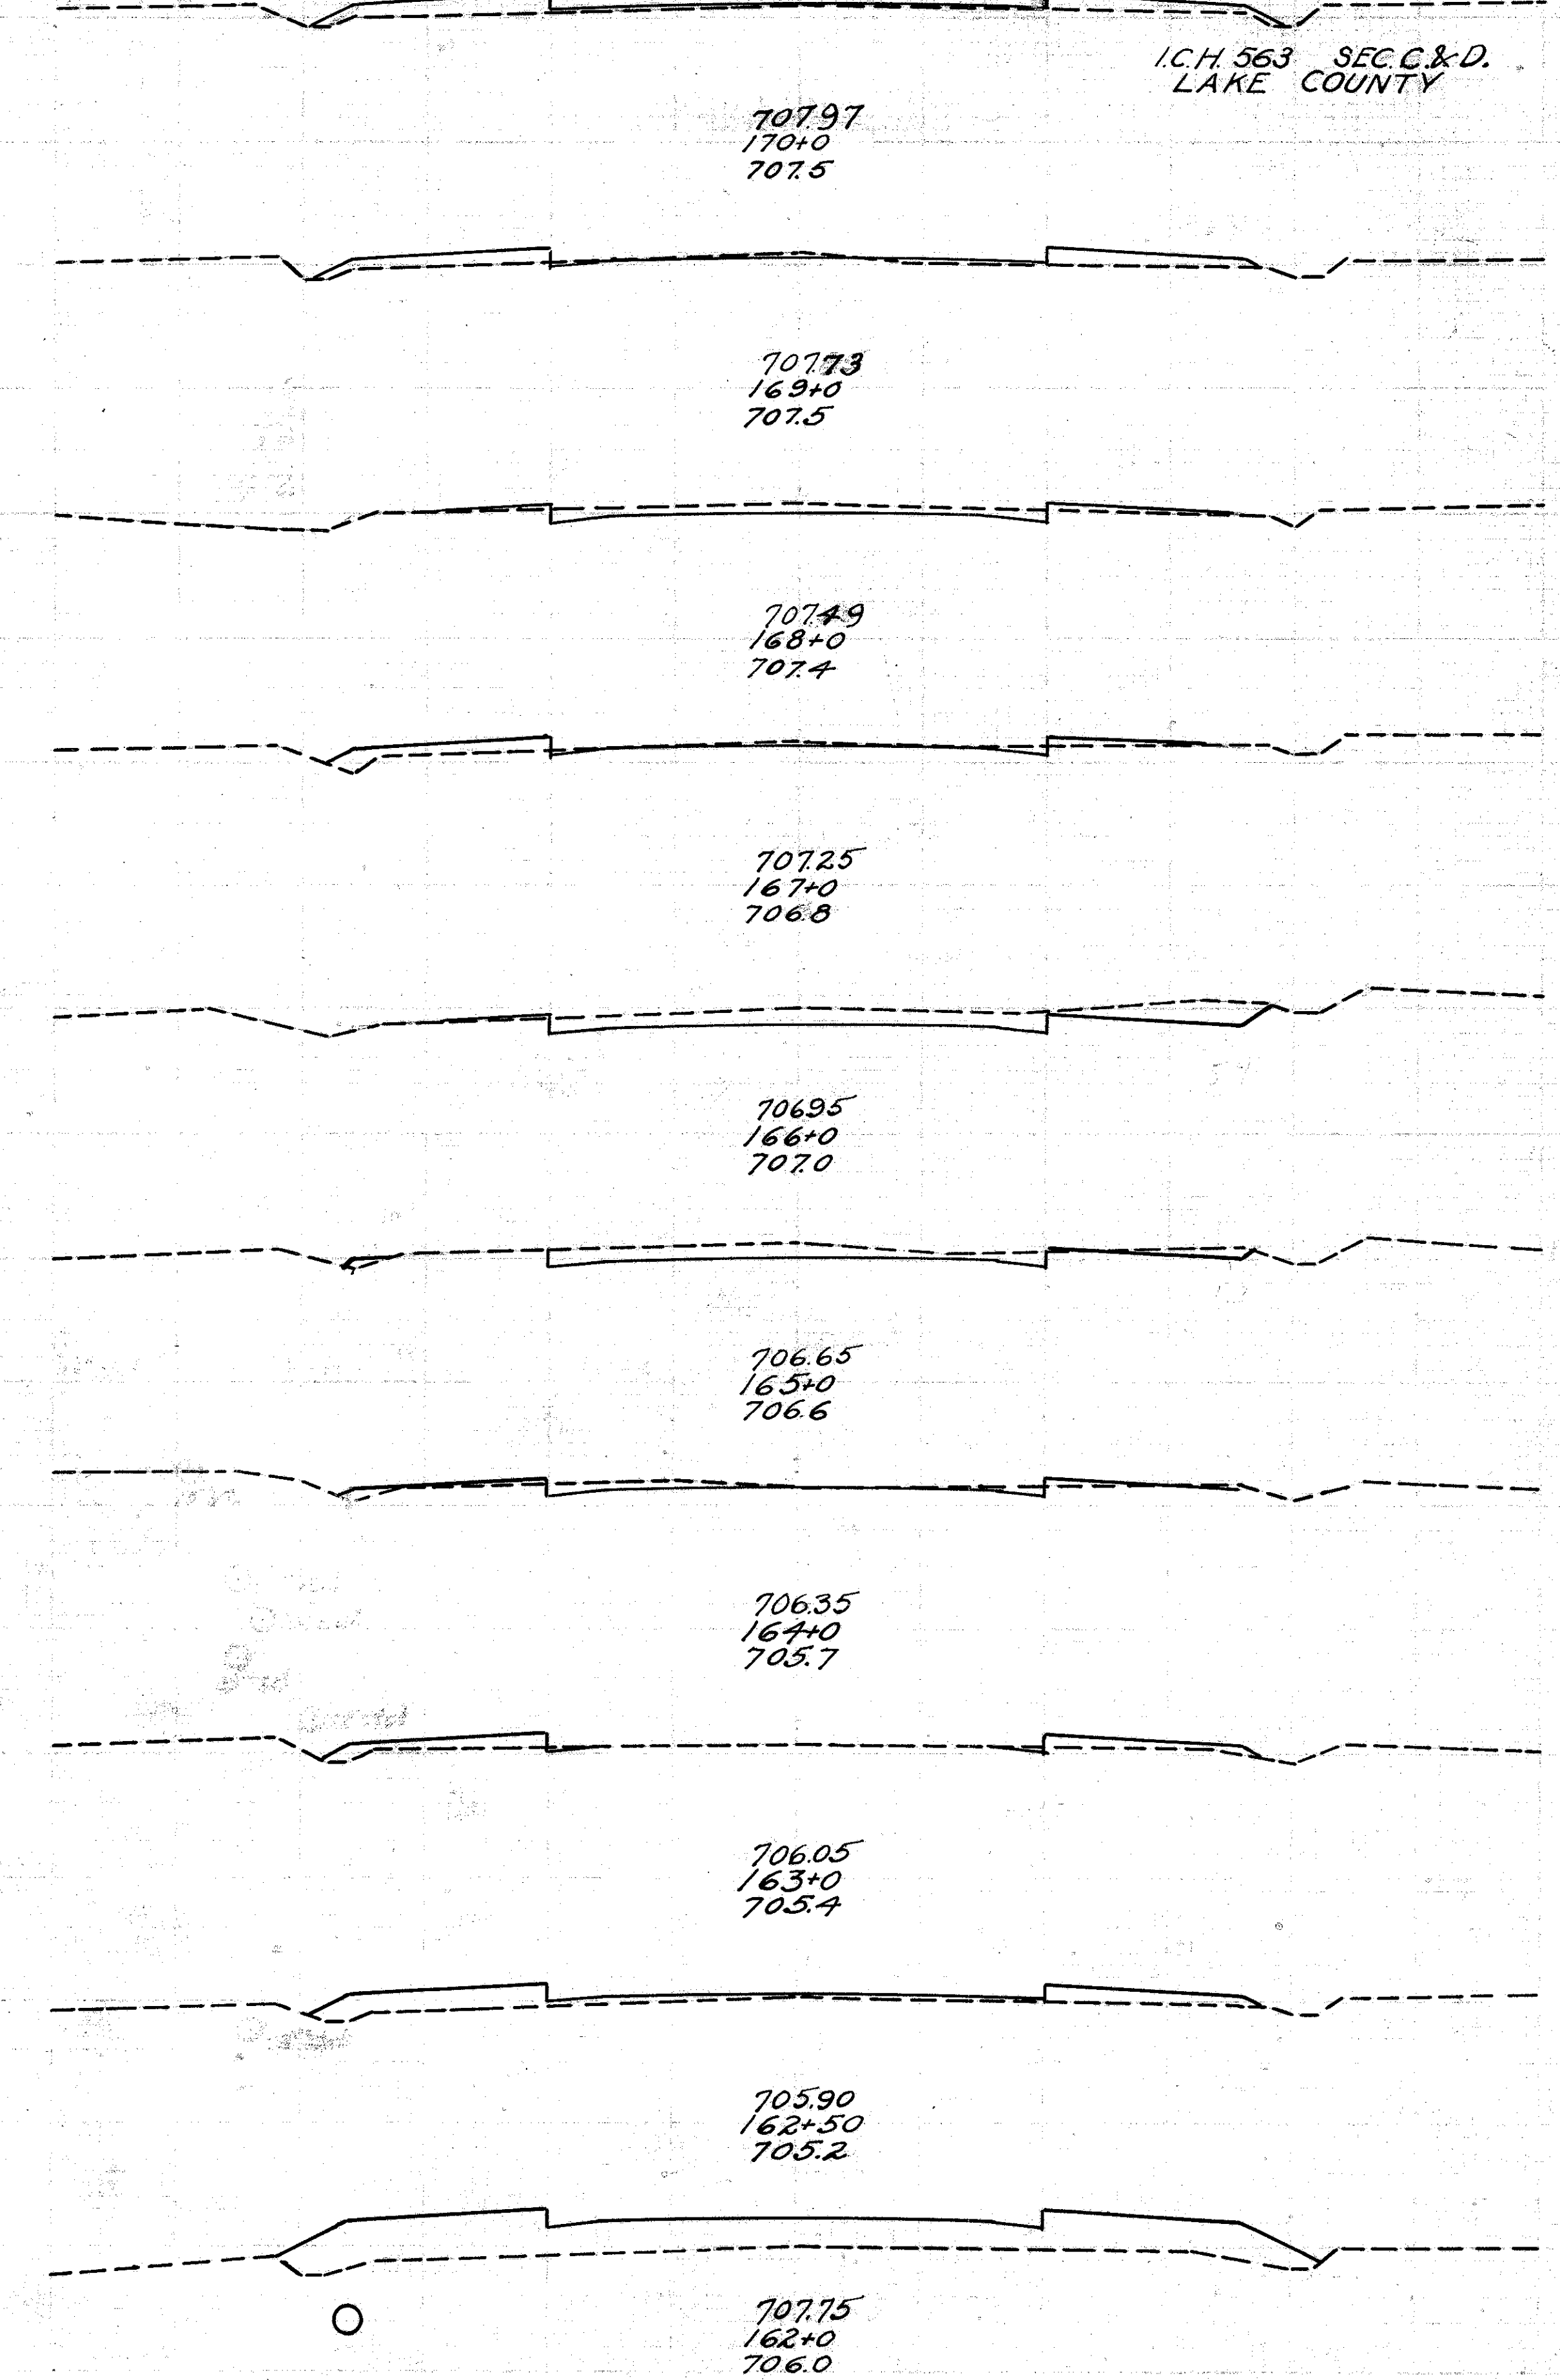

FED AID DIST. NO.	STATE	FED AID PROJECT	FISCAL YEAR
	OHIO		

I.C.H. 563 SEC. C & D.  
LAKE COUNTY