


30 25 20 15 10 5 4 5 10 15 20 25 30

End Area Cu. Yds.		Cu. Yds.	
Cut	Fill	Cut	Fill
41.6	4.8		
		103.7	40.4
14.4	17.0		
		43.3	62.6
9.0	16.8		
		36.1	36.7
10.5	3.0		
		55.6	5.6
19.5	0.0		
		54.6	4.1
10.0	2.2		
		3.1	1.8
6.8	5.8		
		25.2	23.7
6.8	7.6		
		13.0	30.4
0.2	9.4		
		0.7	3.8
0.2	9.4		
		5.2	5.4

Exc. 2583 Cu. Yds.
Emb. 1779 Cu. Yds.
Emb. 30% 2313 Cu. Yds.

179+0

172+0

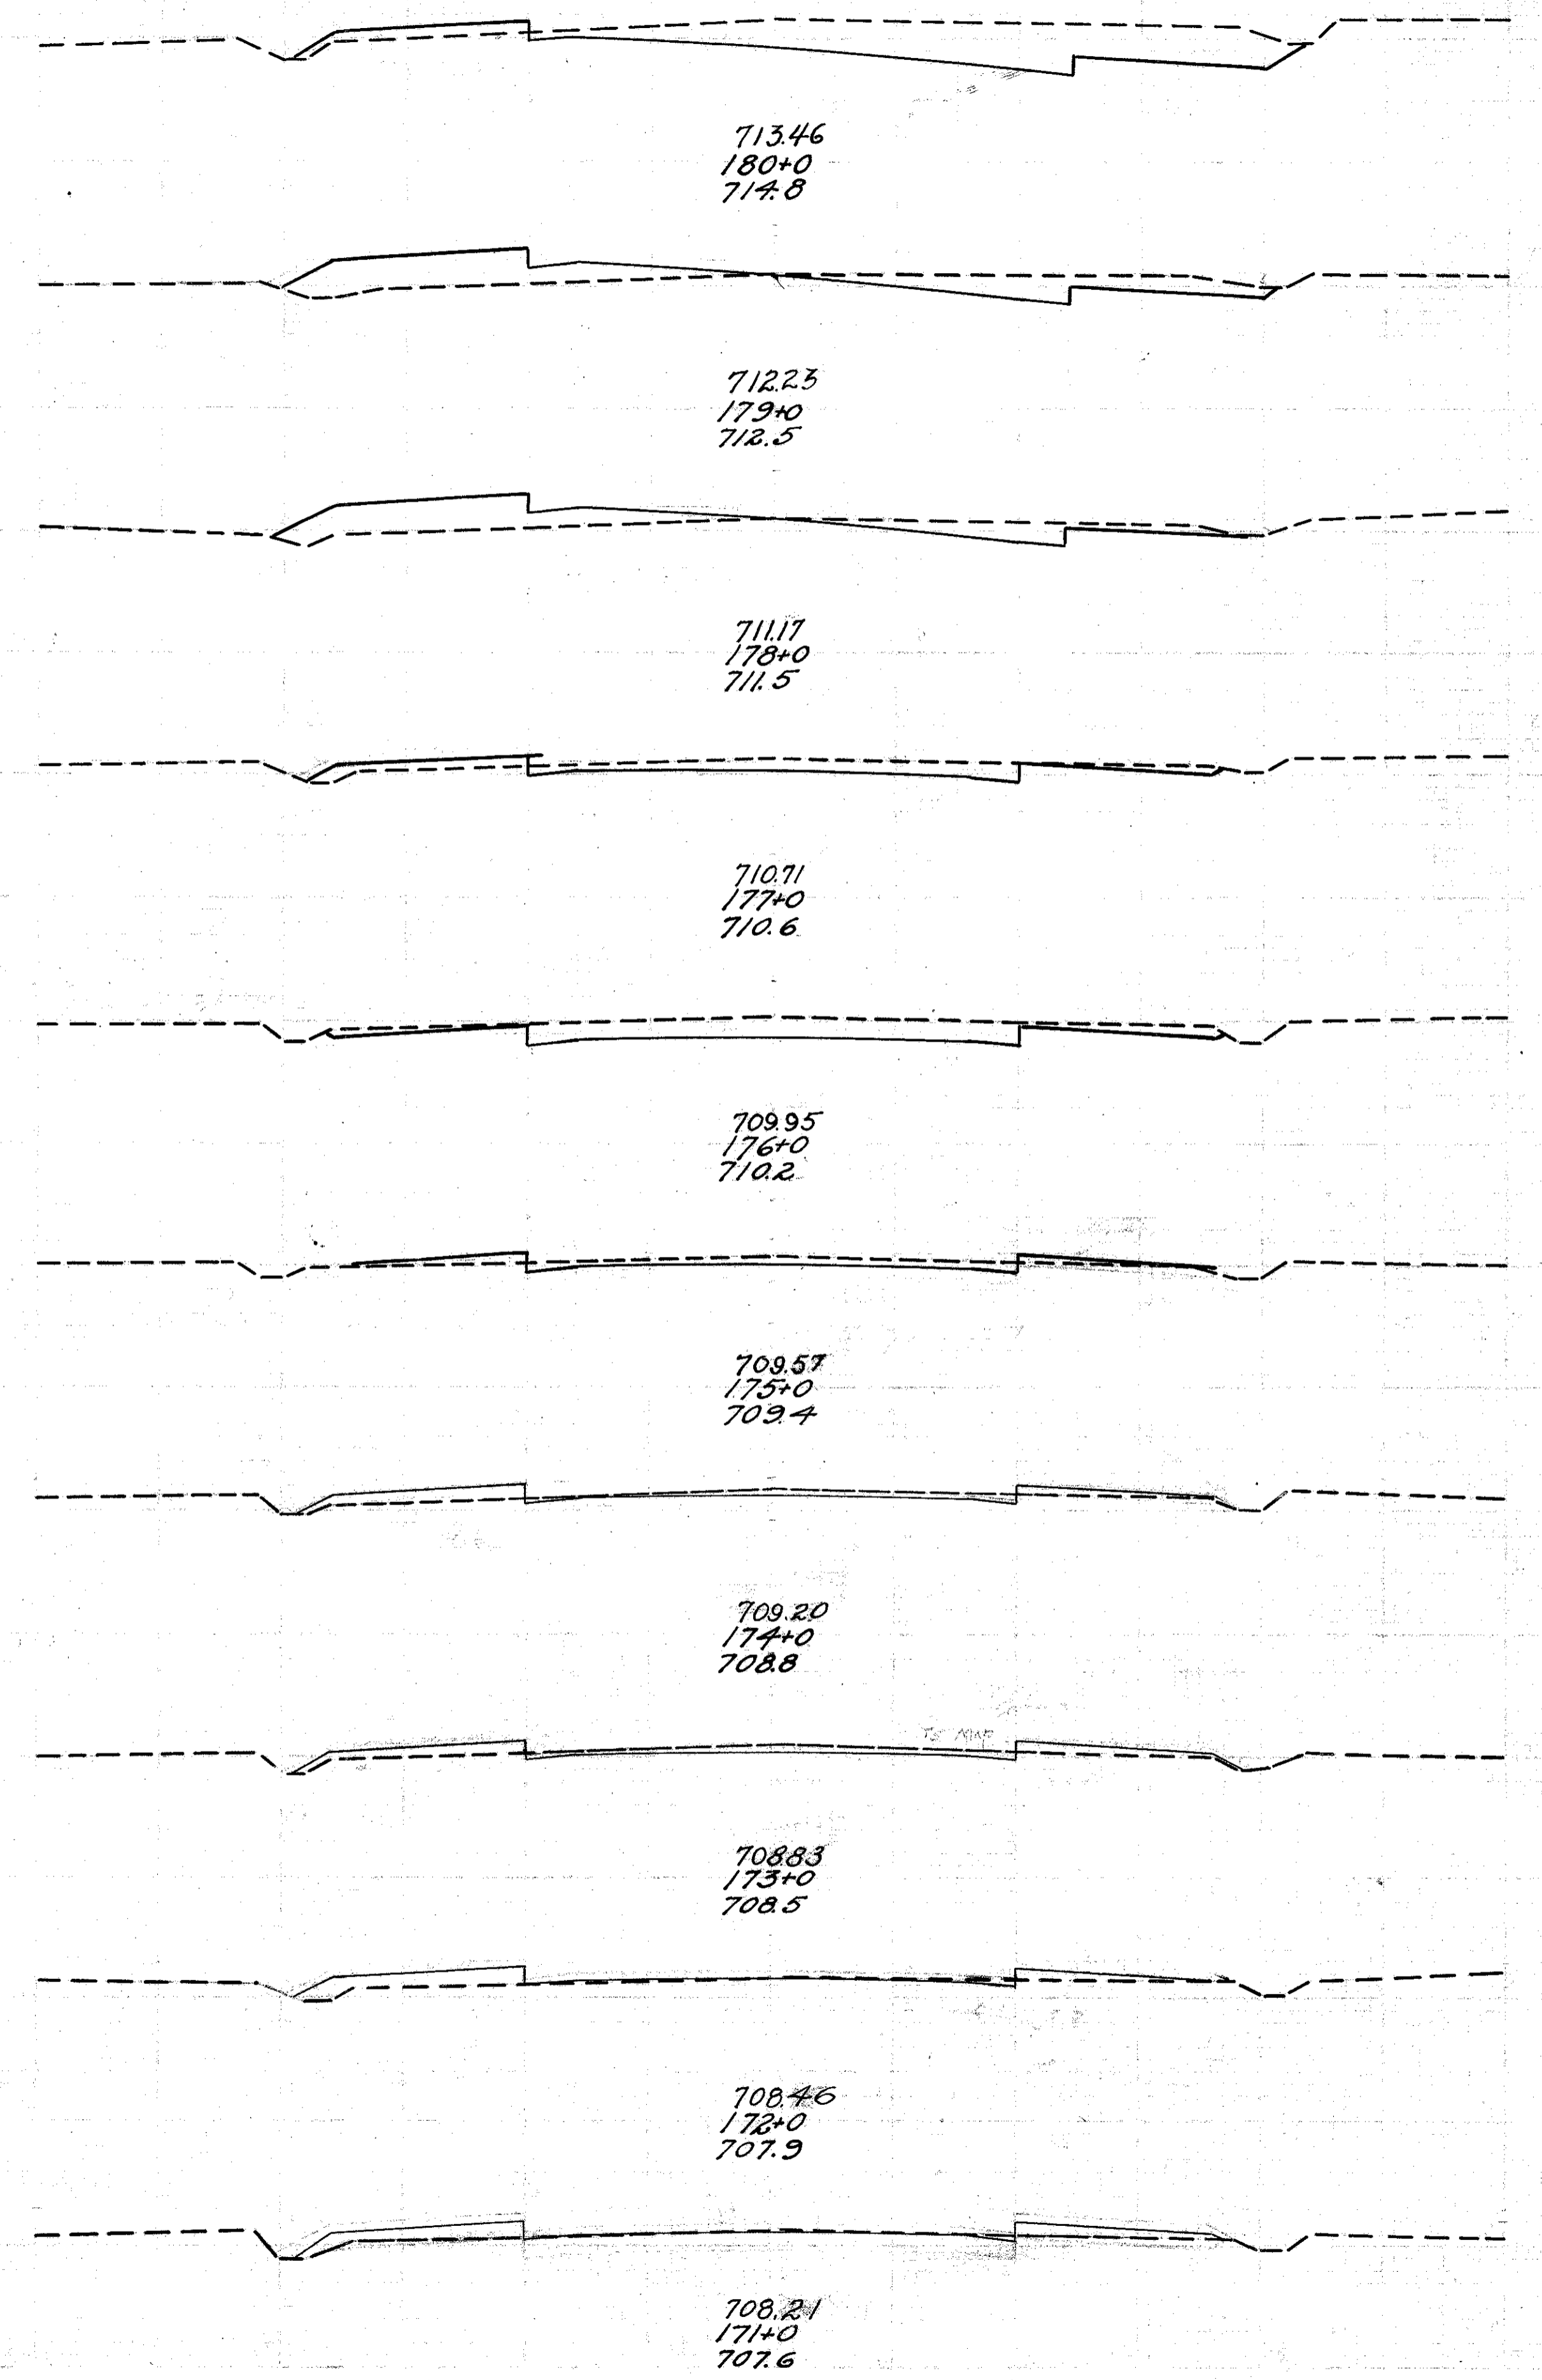

End Area Cu. Yds.		Cu. Yds.	
Cut	Fill	Cut	Fill
102.0	0.0		
		221.3	0.0
137.0	0.0		
		225.0	0.0
106.0	0.0		
		126.3	1.0
30.4	1.1		
		28.1	36.3
0.4	38.2		
		0.7	293.0
0.0			
		0.0	322.6
0.0	54.0		
		32.6	137.0
17.6	20.0		
		109.6	47.0
41.6	5.4		
		140.6	13.7
34.0	2.0		
		14.0	12.6

Exc. 5350 Cu. Yds.
Emb. 408.7 Cu. Yds.
Emb. 30% 531.3 Cu. Yds.

187+85

184+45

30 25 20 15 10 5 4 5 10 15 20 25 30

FED. AID DIST. NO.	STATE	FED. AID PROJECT	FISCAL YEAR
	OHIO		

I.C.H. 563 Sec. C+D
Lake County

I.C.H. 563 SEC. E-F
LAKE COUNTY

32
69

