



End Area	Cu. Yds.	Y. Cts.	
Cut	Fill	Cut	Fill
68.6	0.0		
		194.5	7.0
36.4	0.0		
		67.4	44.8
0.0	29.0		
		0.0	123.9
0.0	37.9		
		0.0	130.2
0.0	32.4		
		14.8	73.0
8.0	7.0		
		14.8	46.7
0.0	18.2		
		0.0	47.6
0.0	46.0		
		0.0	49.3
0.0	17.0		
		1.3	9.3
4.0	19.4		
		196.3	21.1

E.M.C. 2255 Cu. Yds.  
 E.M.A. 327.8 Cu. Yds.  
 E.M.B. 100% 42.61 Cu. Yds.  
 E.M.C. 2337 Cu. Yds.  
 E.M.A. 253.1 Cu. Yds.  
 E.M.B. 7.30% 292.6 Cu. Yds.  
 E.M.C. 2387 Cu. Yds.  
 E.M.A. 282.7 Cu. Yds.  
 E.M.B. 100% 236.7 Cu. Yds.

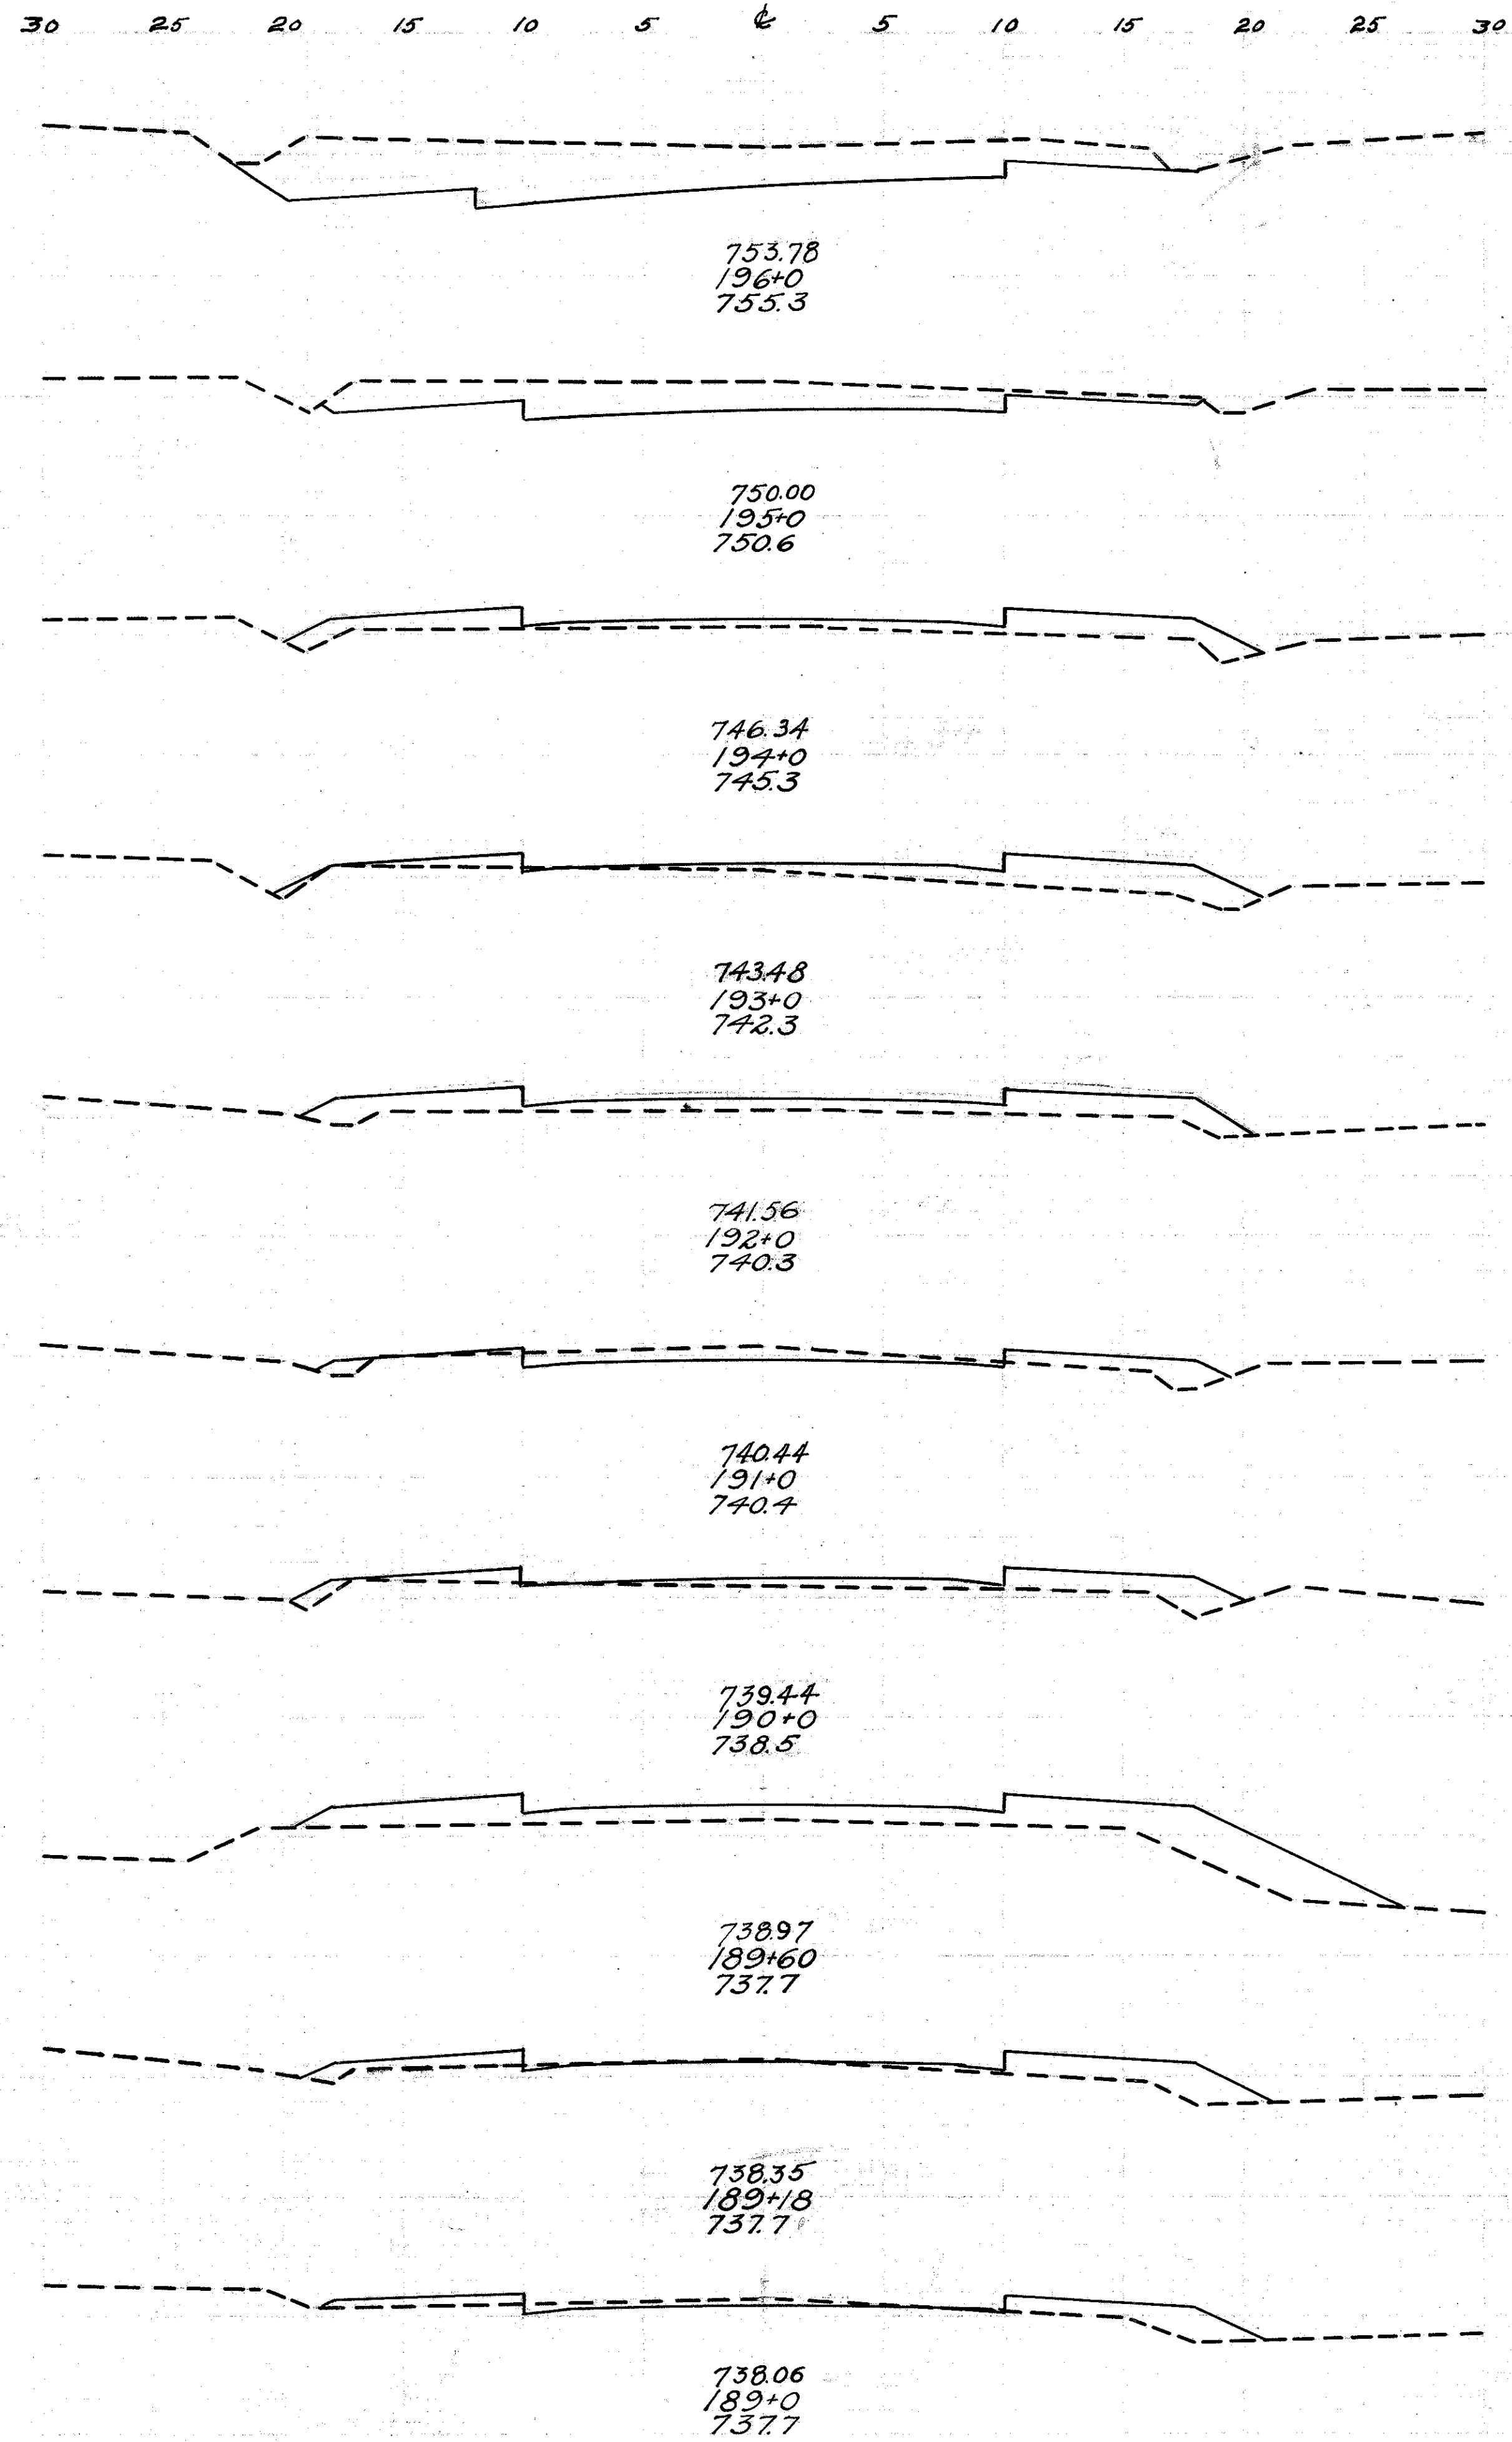

End Area	Cu. Yds.		
Cut	Fill	Cut	Fill
46.4	0.0		
		6.7	0.4
13.4	3.4		
		61.3	22.2
19.7	8.6		
		135.7	15.9
53.6	0.0		
		143.5	7.4
23.9	4.0		
		44.3	11.8
0.0	58.0		
		0.0	213.3
0.0	57.2		
		3.0	14.96
1.6	23.6		
		42.6	56.9
21.4	7.0		
		133.7	13.0
50.8	0.0		
		221.3	0.0

E.M.C. 2387 Cu. Yds.  
 E.M.A. 282.7 Cu. Yds.  
 E.M.B. 100% 236.7 Cu. Yds.

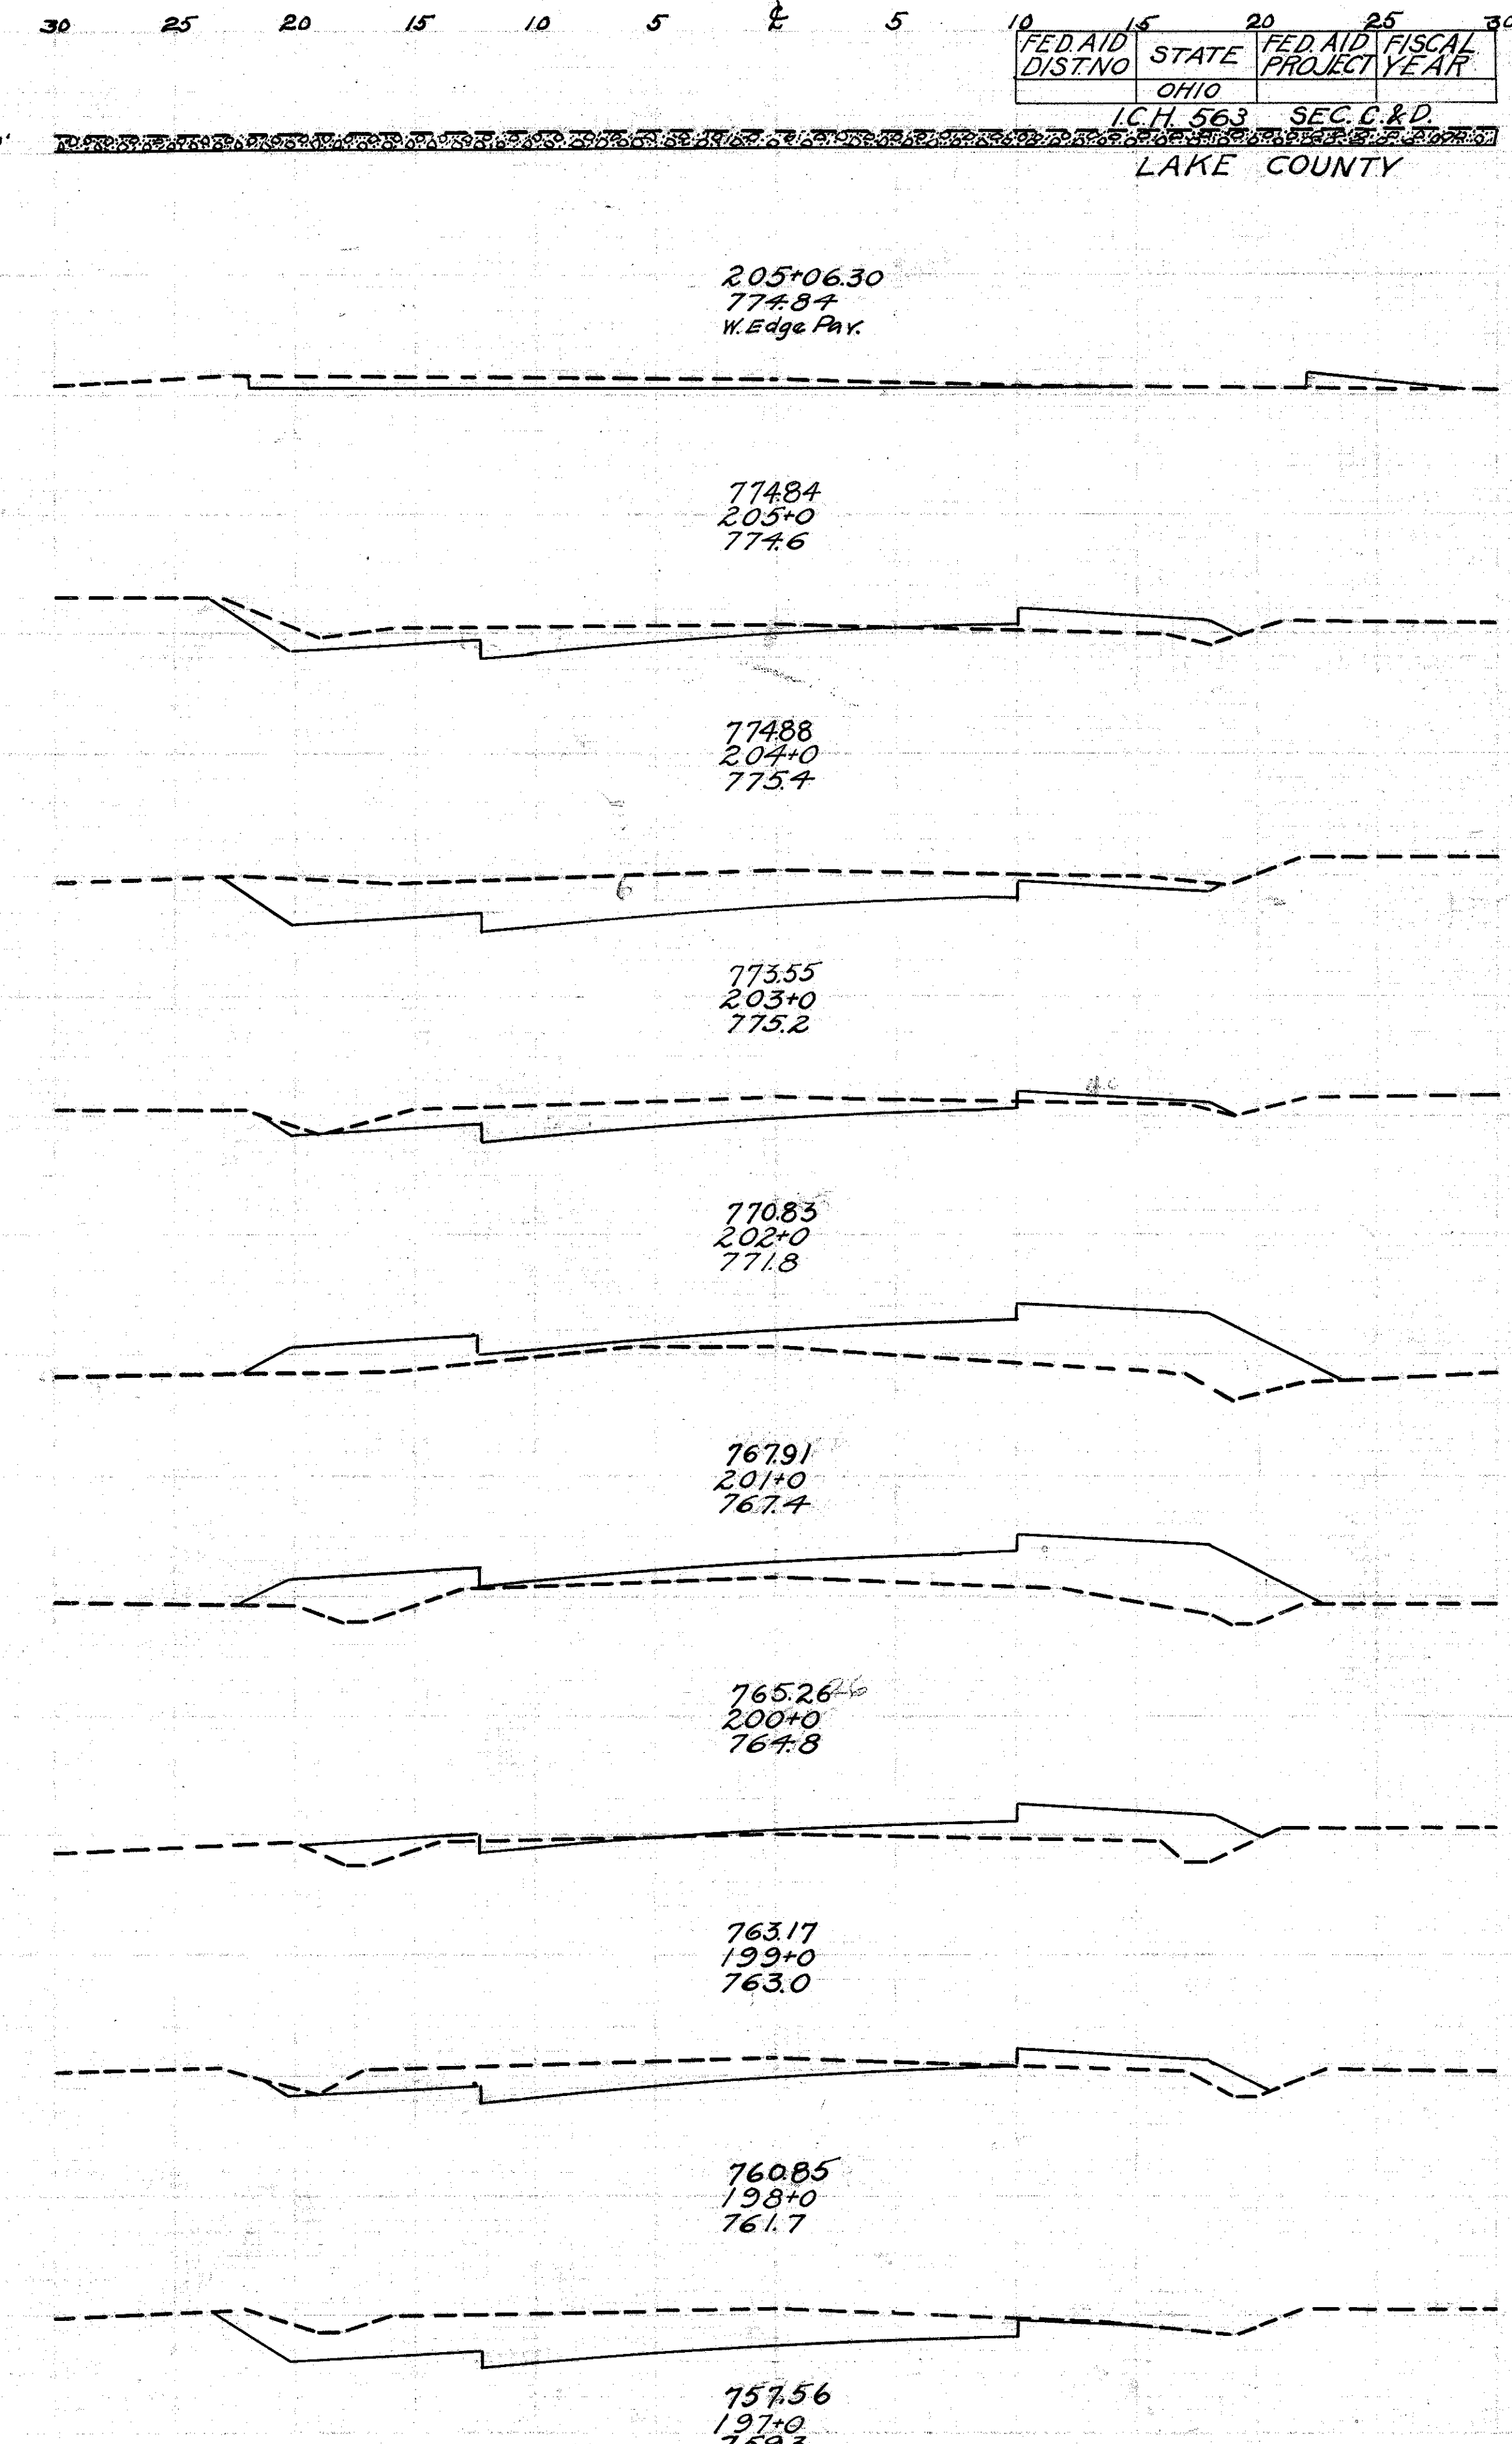

FED. AID	STATE	FED. AID	FISCAL
DISTNO	OHIO	PROJECT	YEAR
IC.H. 563		SEC. C & D	
		LAKE COUNTY	

33  
69