


30 25 20 15 10 5 0 5 10 15 20 25 30

End Area	Cu. Yds.	End Area	Cu. Yds.
Cut	Fill	Cut	Fill
108	108		
	922	200	
390	0.0		
	75.7	41.5	
1.9	22.4		
	10.9	65.6	
4.0	13.0		
	333	31.1	
14.0	3.8		
	1537	7.0	
69.0	0.0		
	2541	0.0	
111.6	0.0		
	174	0.0	
336	0.0		
	12.6	0.0	

Exc. Emb. + 90%
 670.7 Cu. Yds.
 41.4 Cu. Yds.
 53.4 B. Cu. Yds.

← 40'

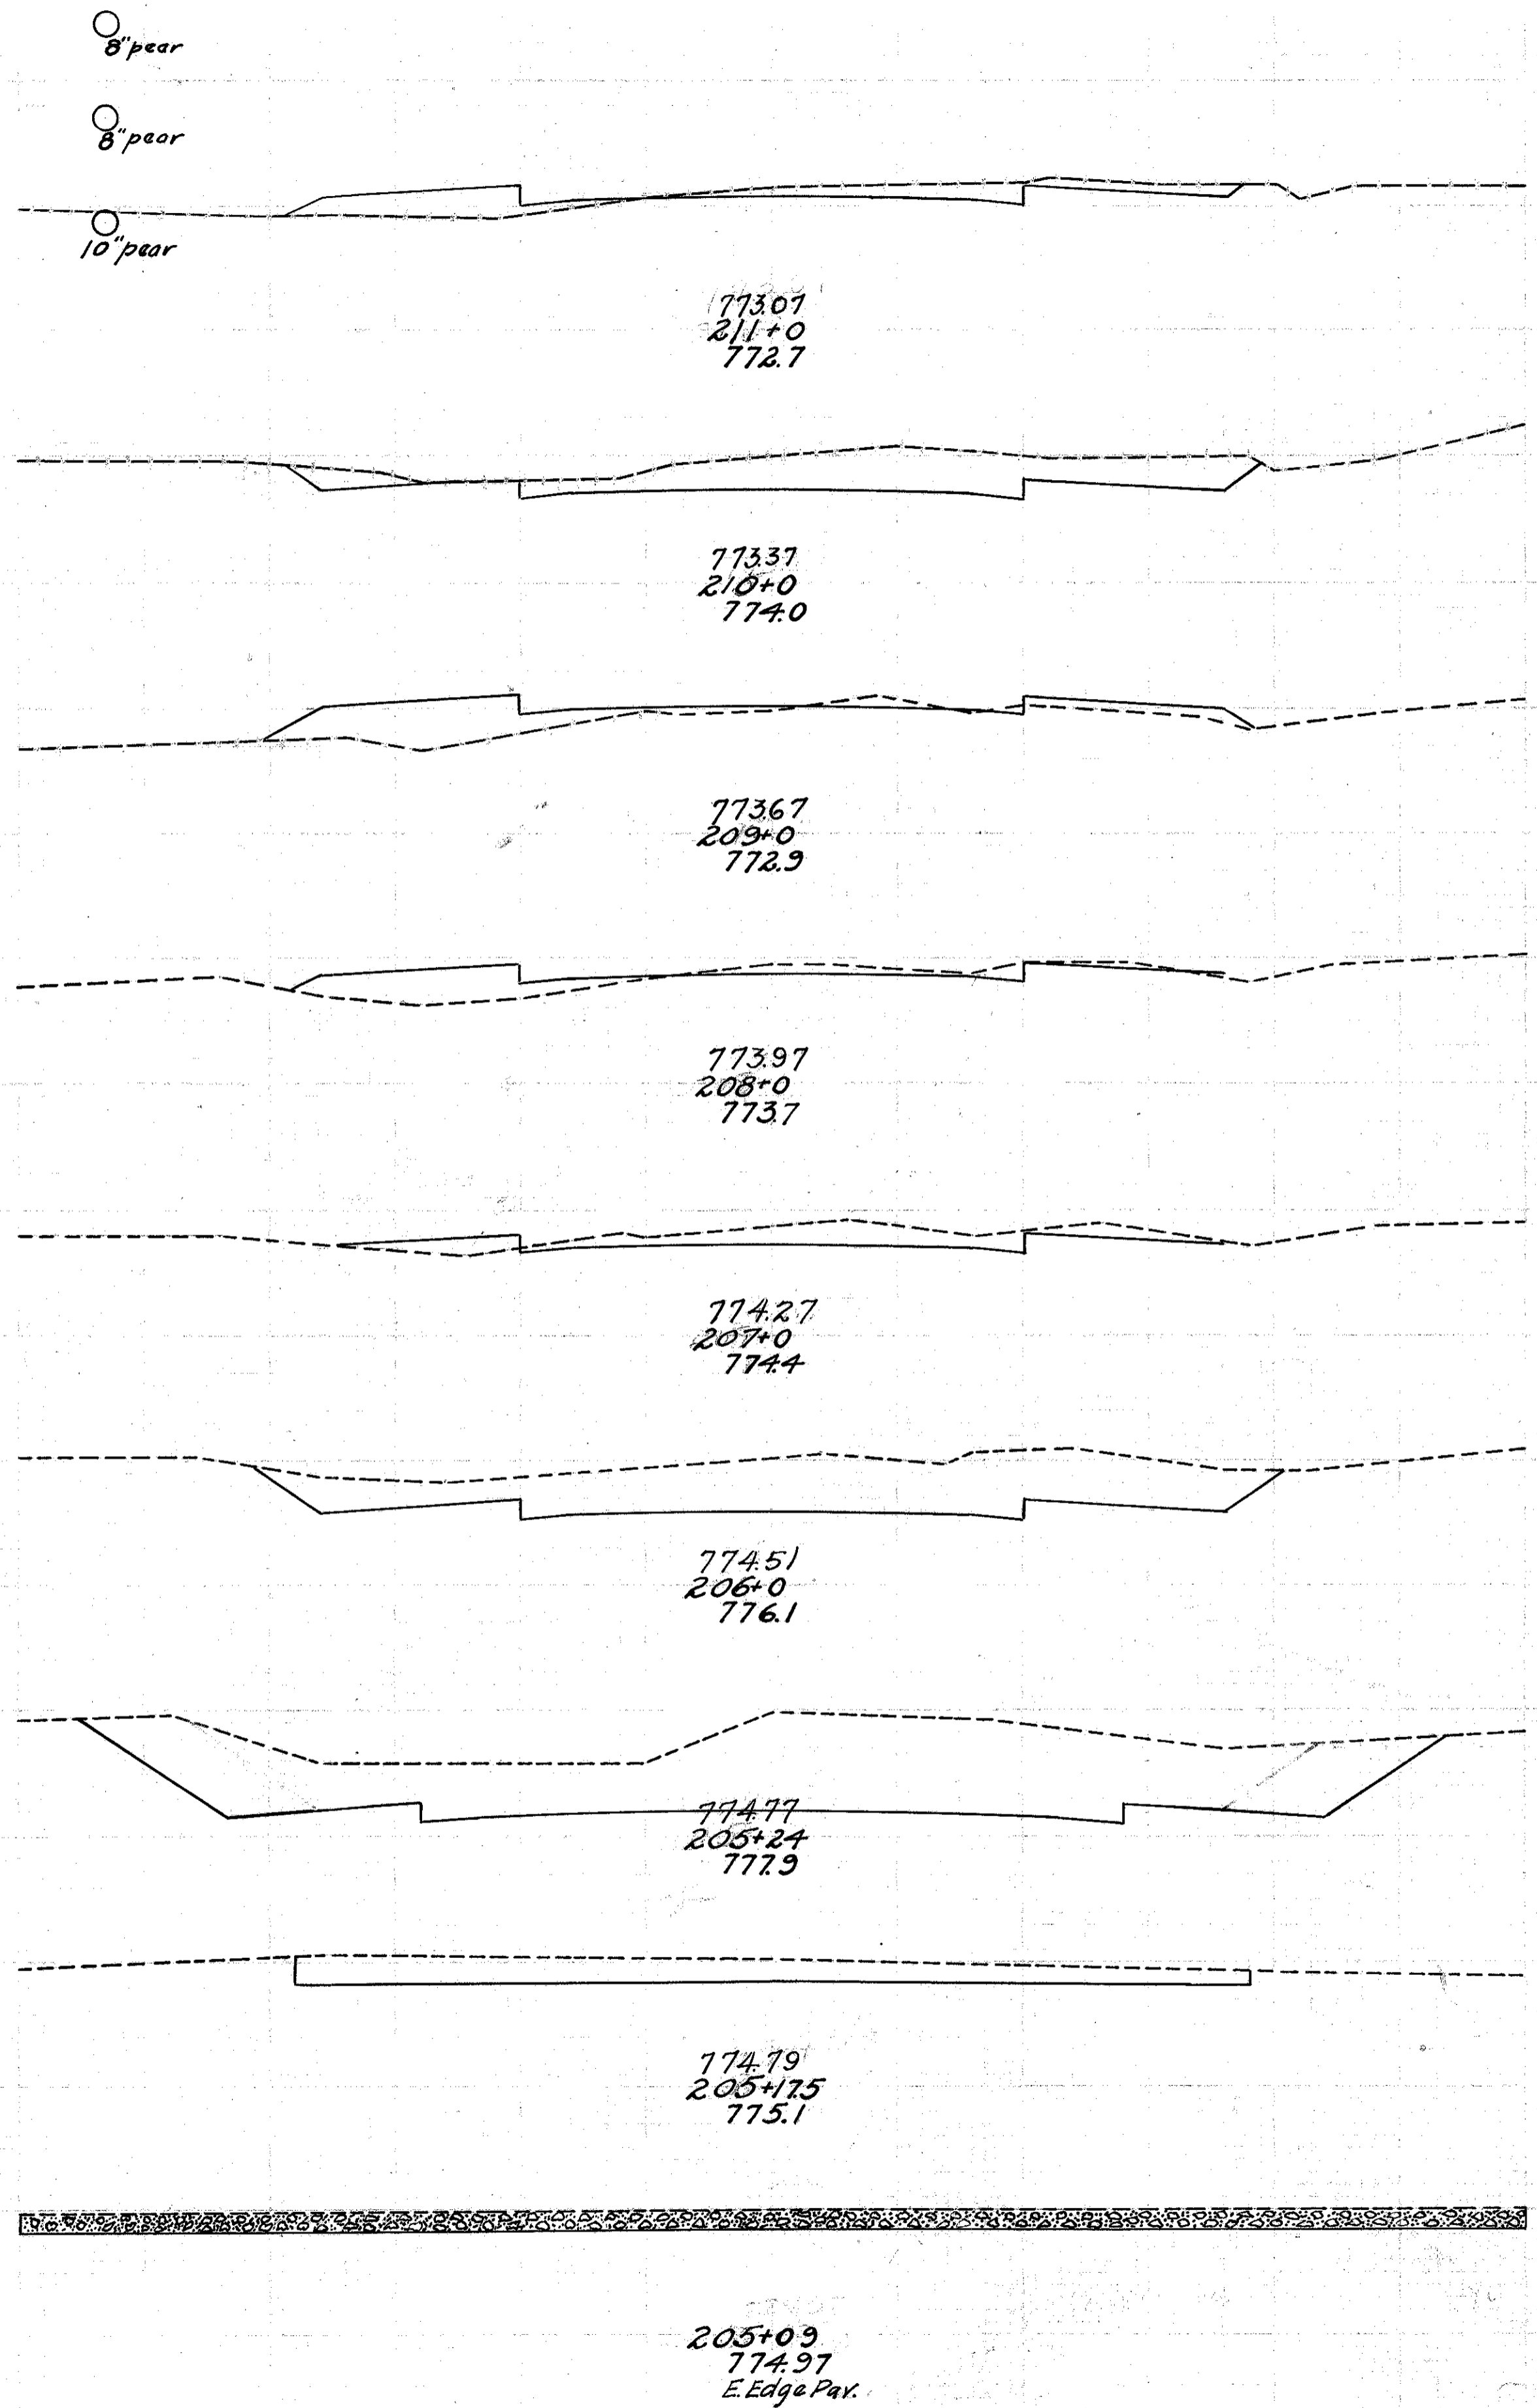

±

30 25 20 15 10 5 0 5 10 15 20 25 30


FED.AID DIST.NO.	STATE	FED.AID PROJECT	FISCAL YEAR
	OHIO		
I.C. 11 563		SEC. C. & D.	
LAKE COUNTY			

34
69

End Area	Cu. Yds.	End Area	Cu. Yds.
Cut	Fill	Cut	Fill
4.0	198		
	17.4	51.5	
5.4	8.0		
	6.5	19.3	
1.7	12.8		
	1.7	52.6	
0.0	44.0		
	0.0	158.1	
0.0	41.4		
	25.2	86.7	
13.6	5.4		
	29.6	30.4	
2.4	11.0		
	13.0	43.7	
4.6	12.6		
	26.3	54.8	
9.6	17.0		
	37.8	51.5	

Exc. Emb. + 90%
 17.8 Cu. Yds.
 36.2 Cu. Yds.
 47.8 Cu. Yds.

215+25

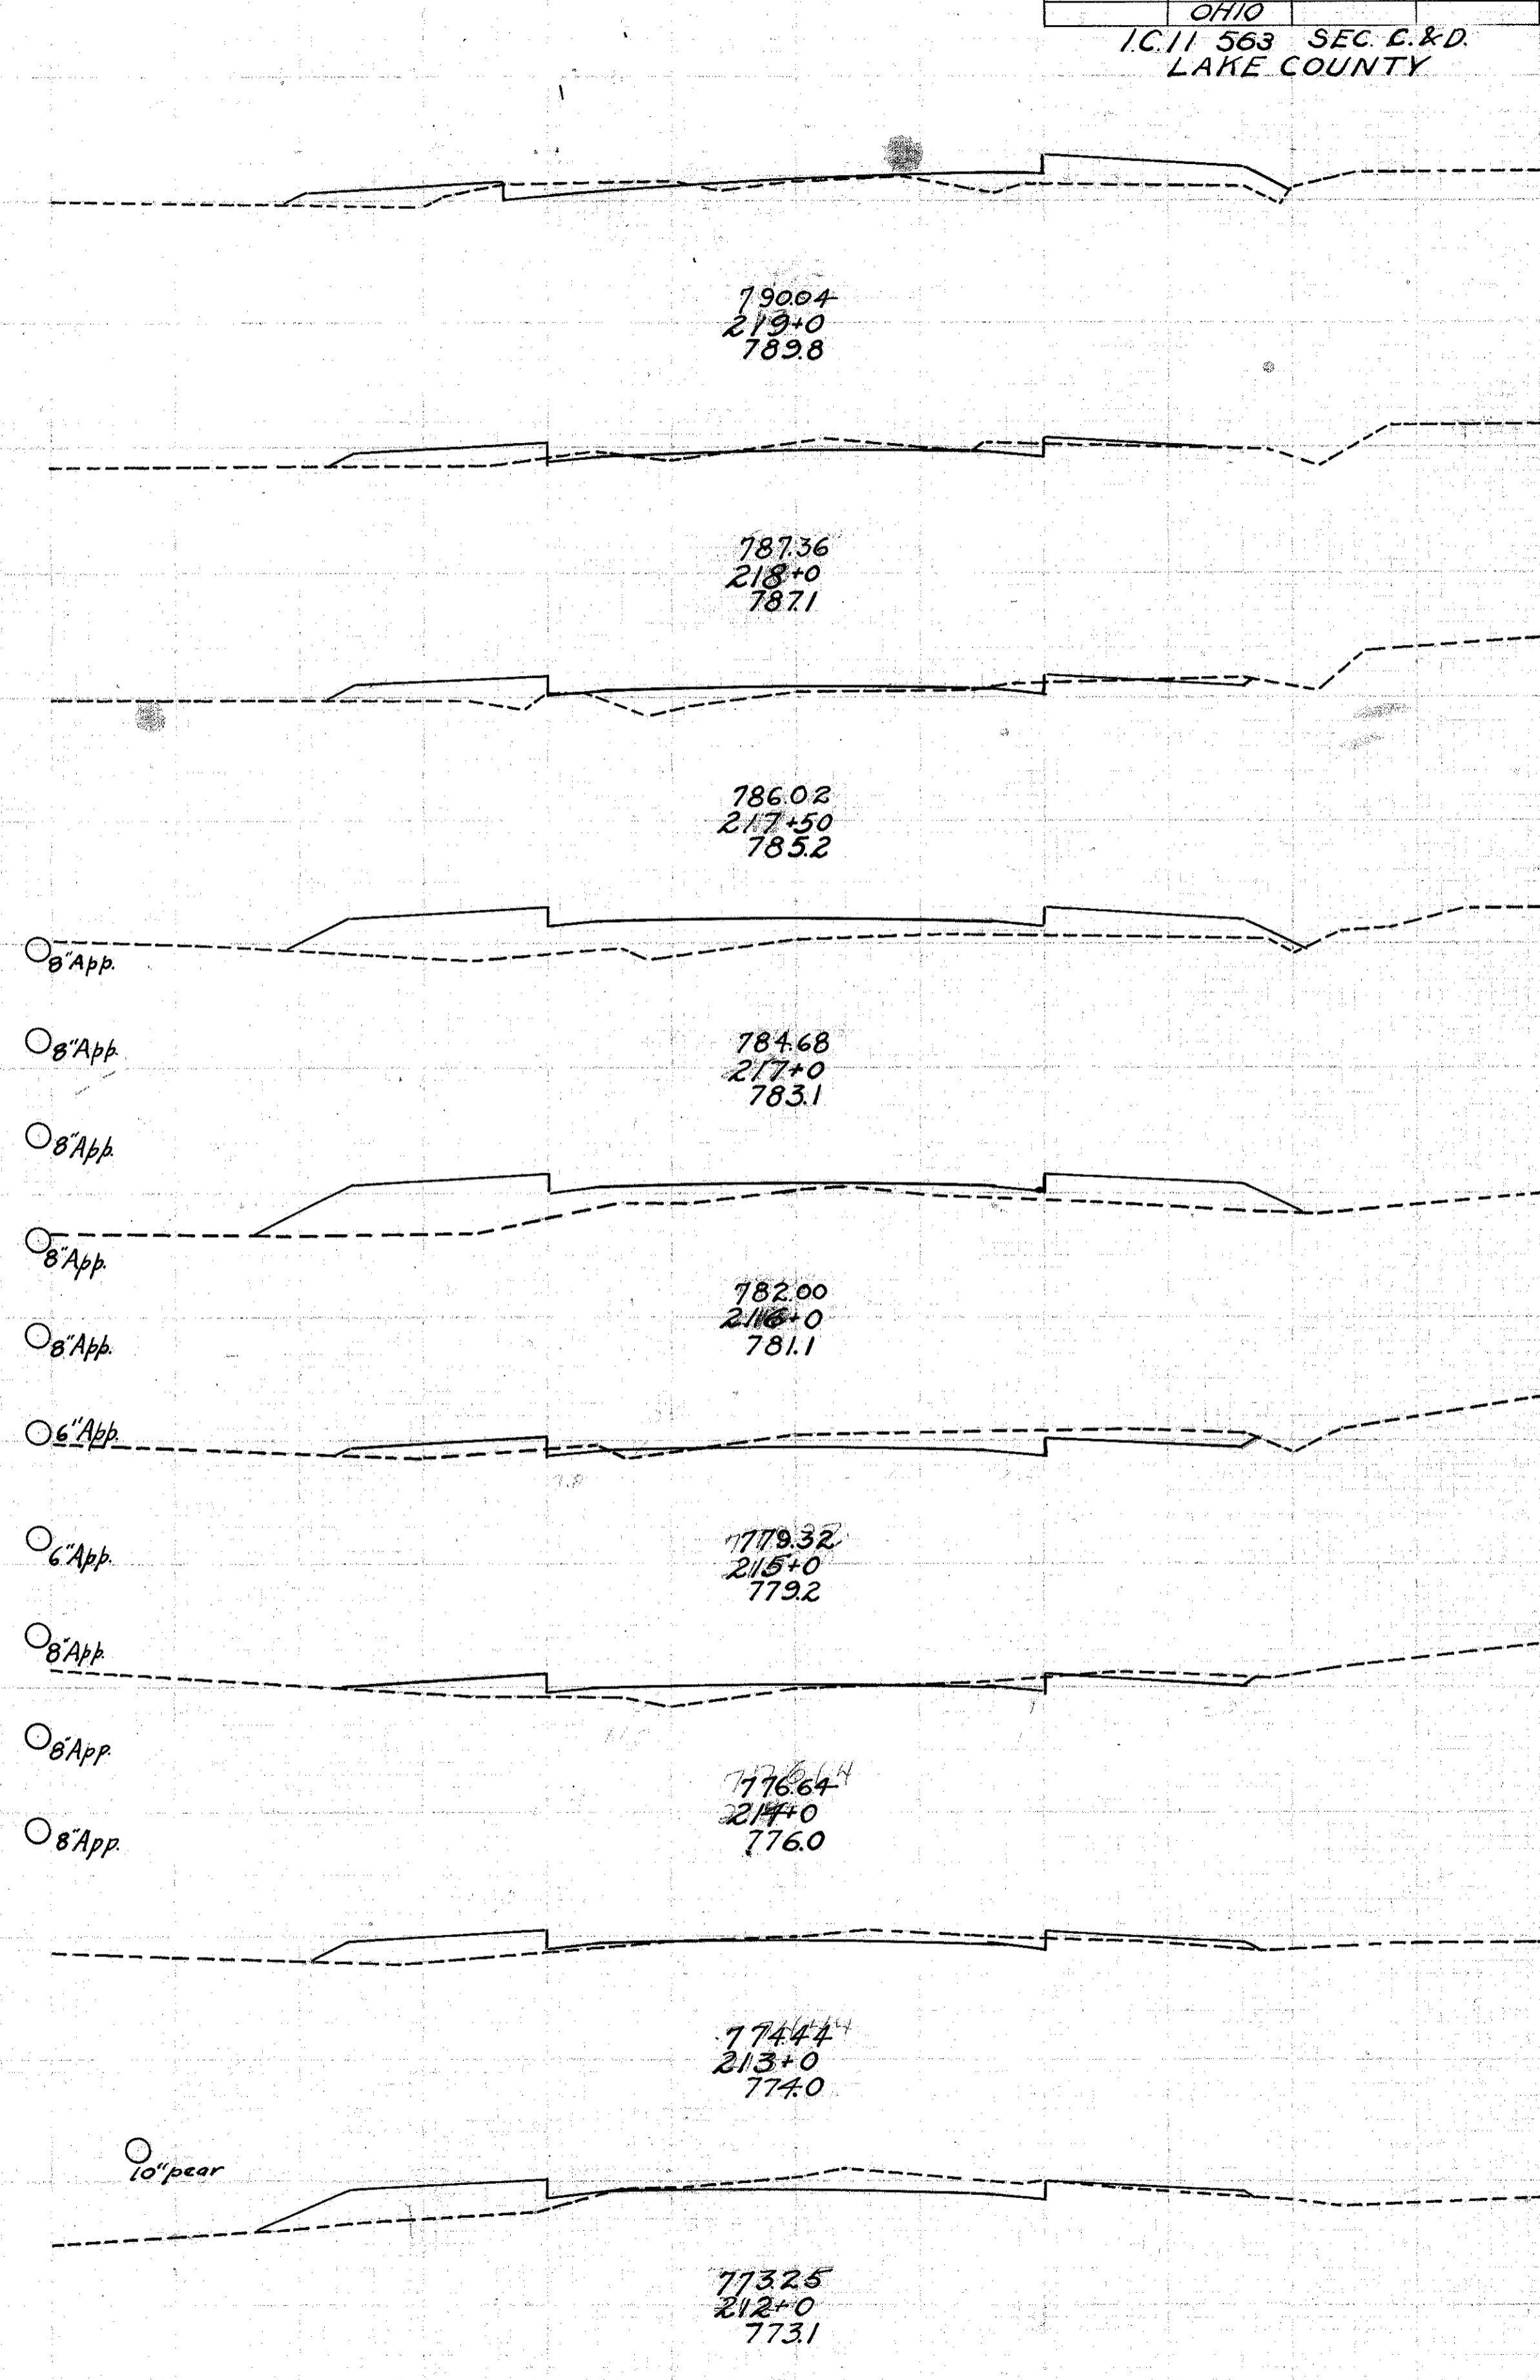

±