


30 25 20 15 10 5 0 5 10 15 20 25 30

End Area		Cu. Yds.	
Cut	Fill	Cut	Fill
88	79		
		31.7	49.4
83	18.8		
		68.9	34.8
289			
		68.0	18.3
7.8	99		
		14.4	58.7
0.0	21.8		
		1.5	95.9
0.8	300		
		93.7	55.6
498	0.0		
		67.2	0.0
71.1	0.0		
		141.3	0.2
37.9	0.2		
		71.9	21.3

EXC. 392.3 Cu. Yds.
Emb. 302.5 Cu. Yds.
Emb. +30% 393.2 Cu. Yds.

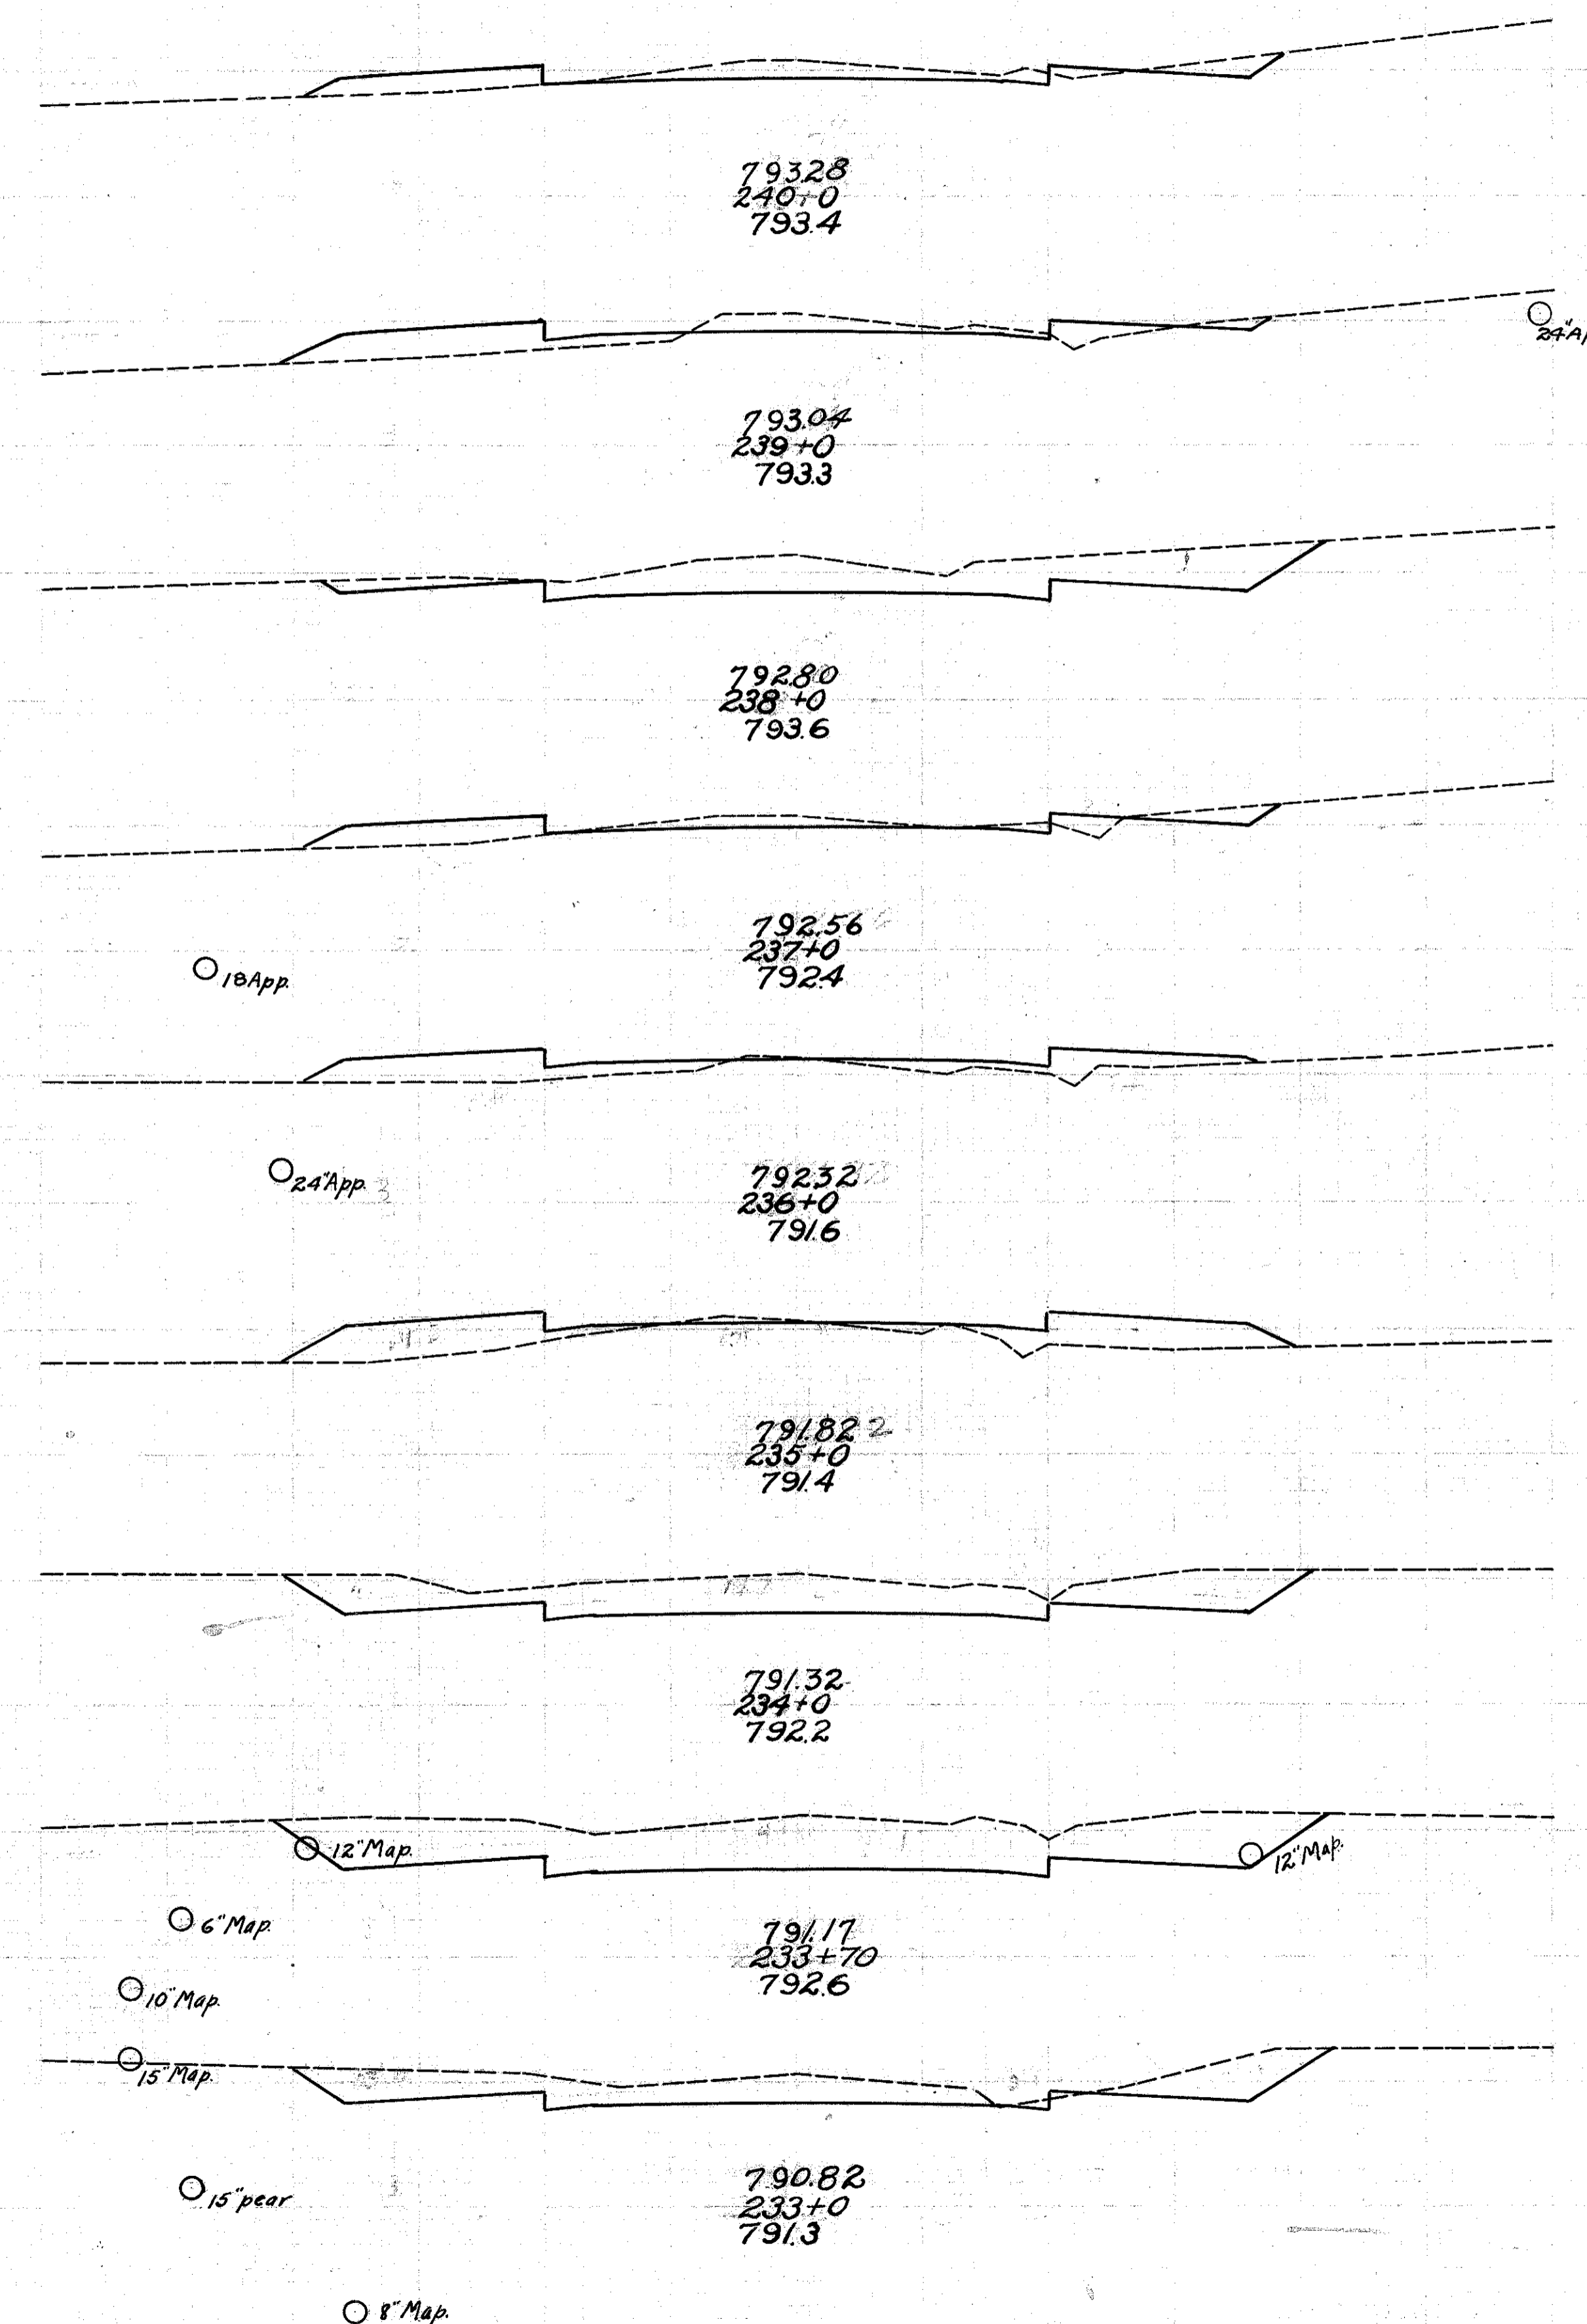

8' Map

±


30 25 20 15 10 5 0 5 10 15 20 25 30

FED. AID DIST. NO.	STATE	FED. AID PROJECT	FISCAL YEAR
	OHIO		
ICH 563 LAKE COUNTY		SEC. C. & D. 12" Map	

36
69

End Area		Cu. Yds.	
Cut	Fill	Cut	Fill
83	5.4		
		25.7	54.3
5.6	23.9		
		14.1	83.3
2.0	21.1		
		3.7	122.8
0.0	45.2		
		0.0	138.1
0.0	29.4		
		48.5	54.4
262	0.0		
		76.3	0.0
72.0	0.0		
		118.5	0.0
38.4	0.0		
		89.6	19.8
11.0	10.7		
		36.7	34.4

EXC. 540.0 Cu. Yds.
Emb. 410.6 Cu. Yds.
Emb. +30% 539.8 Cu. Yds.

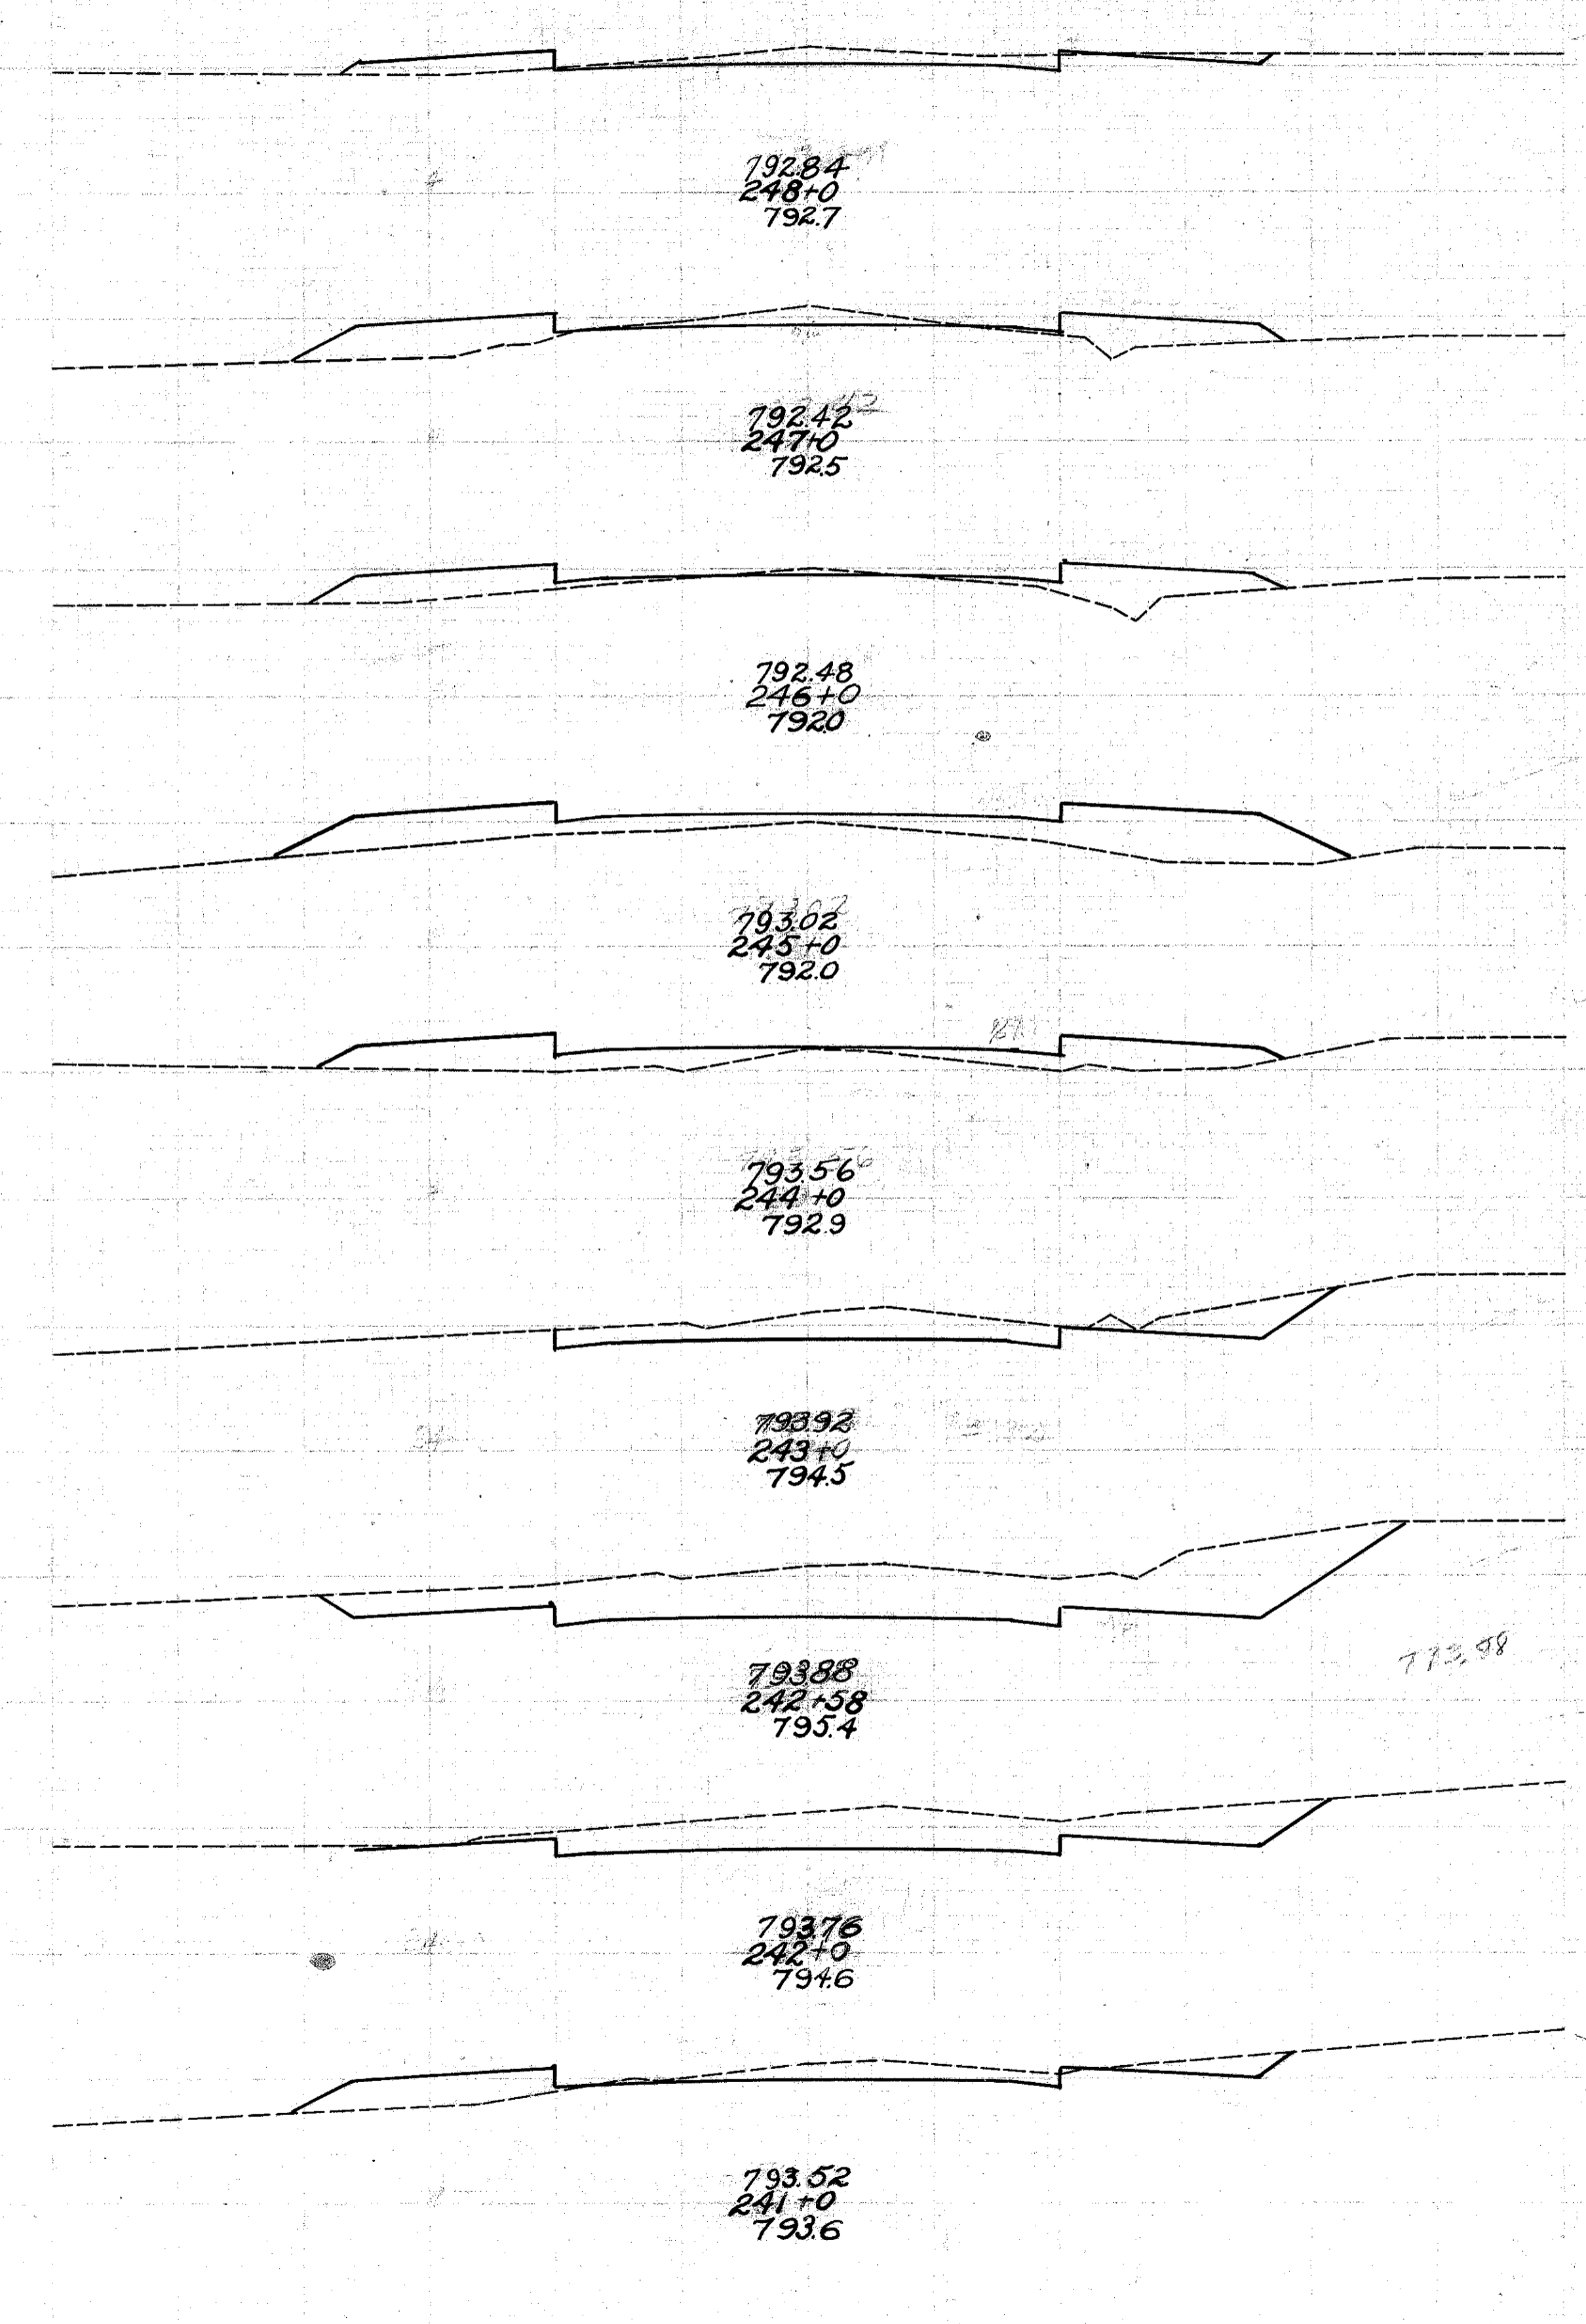

±