


30 25 20 15 10 5 0 5 10 15 20 25 30

End Area		Cu. Yds.	
Cut	Fill	Cut	Fill
10.6	11.0		
		71.3	20.4
279	00		
		1444	00
50.1	0.0		
		1217	206
15.6	11.1		
		693	248
218	2.3		
		483	38.9
4.3	18.7		
		419	40.2
18.3	3.0		
		574	2.8
437	0.0		
		578	0.0
187	0.0		
		500	10.0

253+50

Exc
Emb
Emb +30%

336 Cu Yds
682 Cu Yds
887 Cu Yds

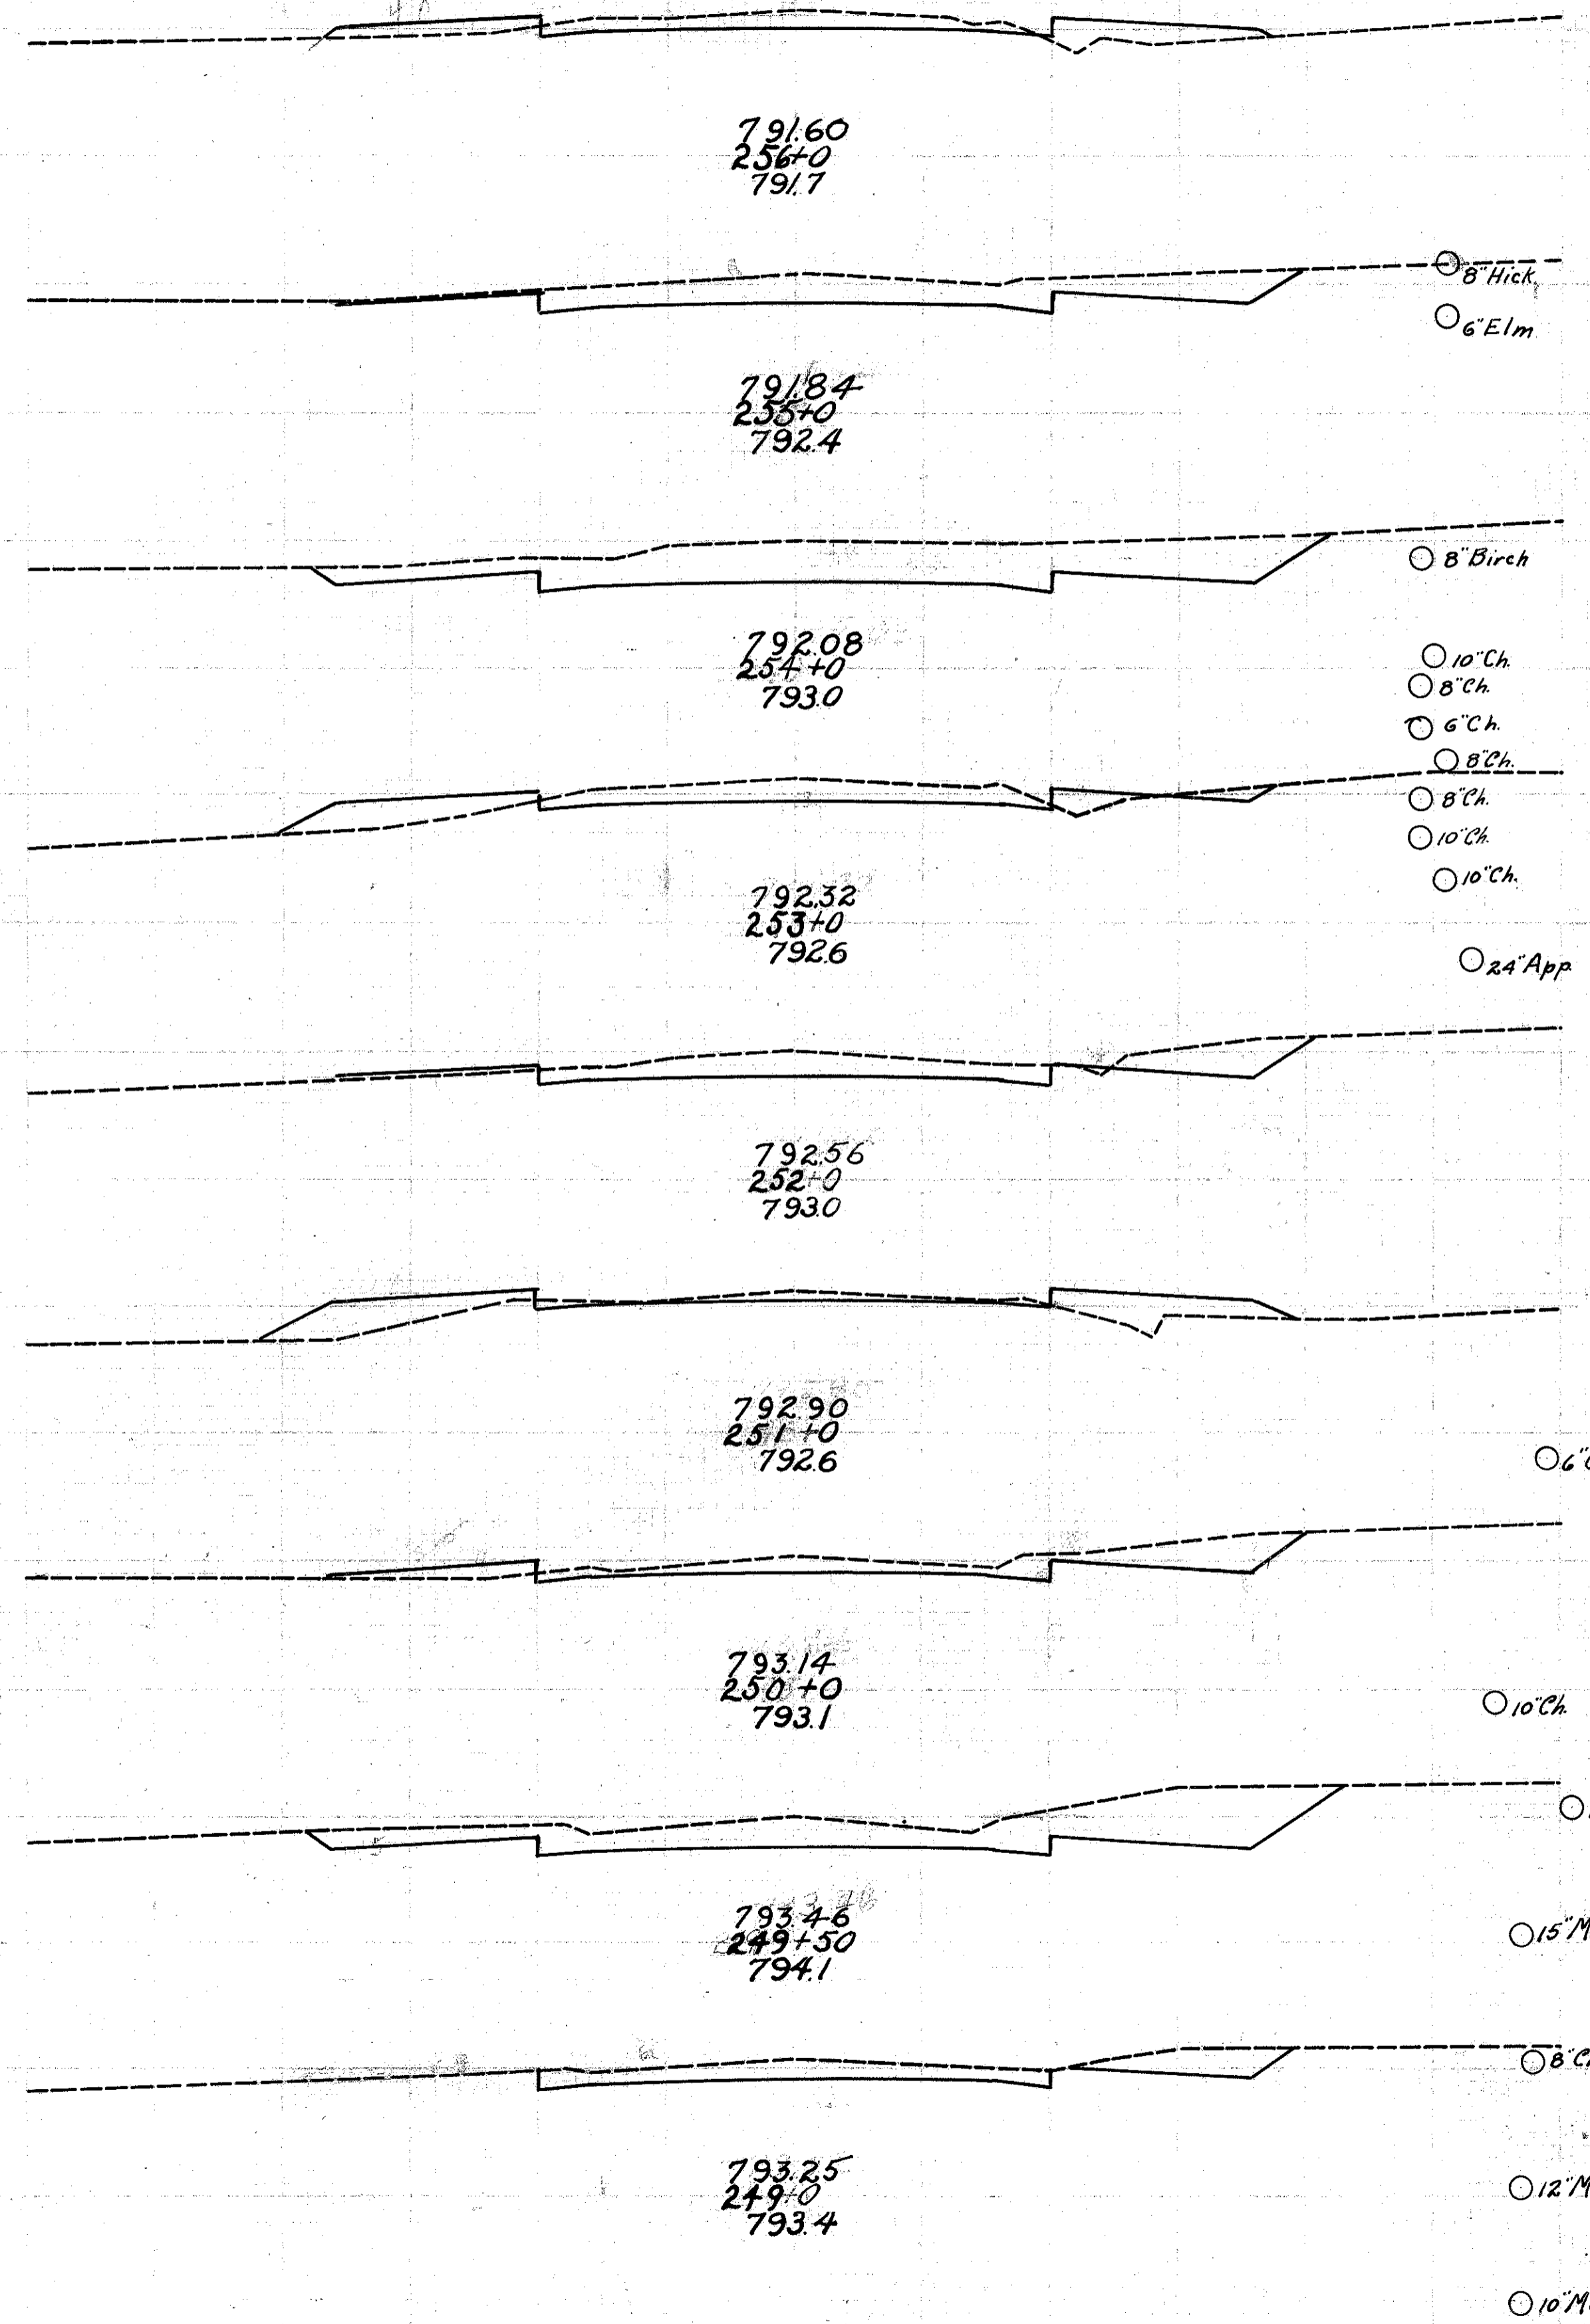

R

30 25 20 15 10 5 0 5 10 15 20 25 30

FED AID DIST. NO.	STATE	FED AID PROJECT	FISCAL YEAR
	OHIO		
I.C.H. 563		SEC. C.&D. LAKE COUNTY	

37
69


End Area		Cu. Yds.	
Cut	Fill	Cut	Fill
14.2	1.6		
		28.1	0.7
248	0.0		
		324	1.5
39	1.4		
		231	163
8.6	7.4		
		270	219
6.0	4.4		
		185	474
4.0	21.2		
		8.9	789
08	21.4		
		152	680
7.4	15.3		
		274	478
7.4	10.5		
		333	398

263+61

260+40

Exc
Emb
Emb +30%

336 Cu Yds
682 Cu Yds
887 Cu Yds

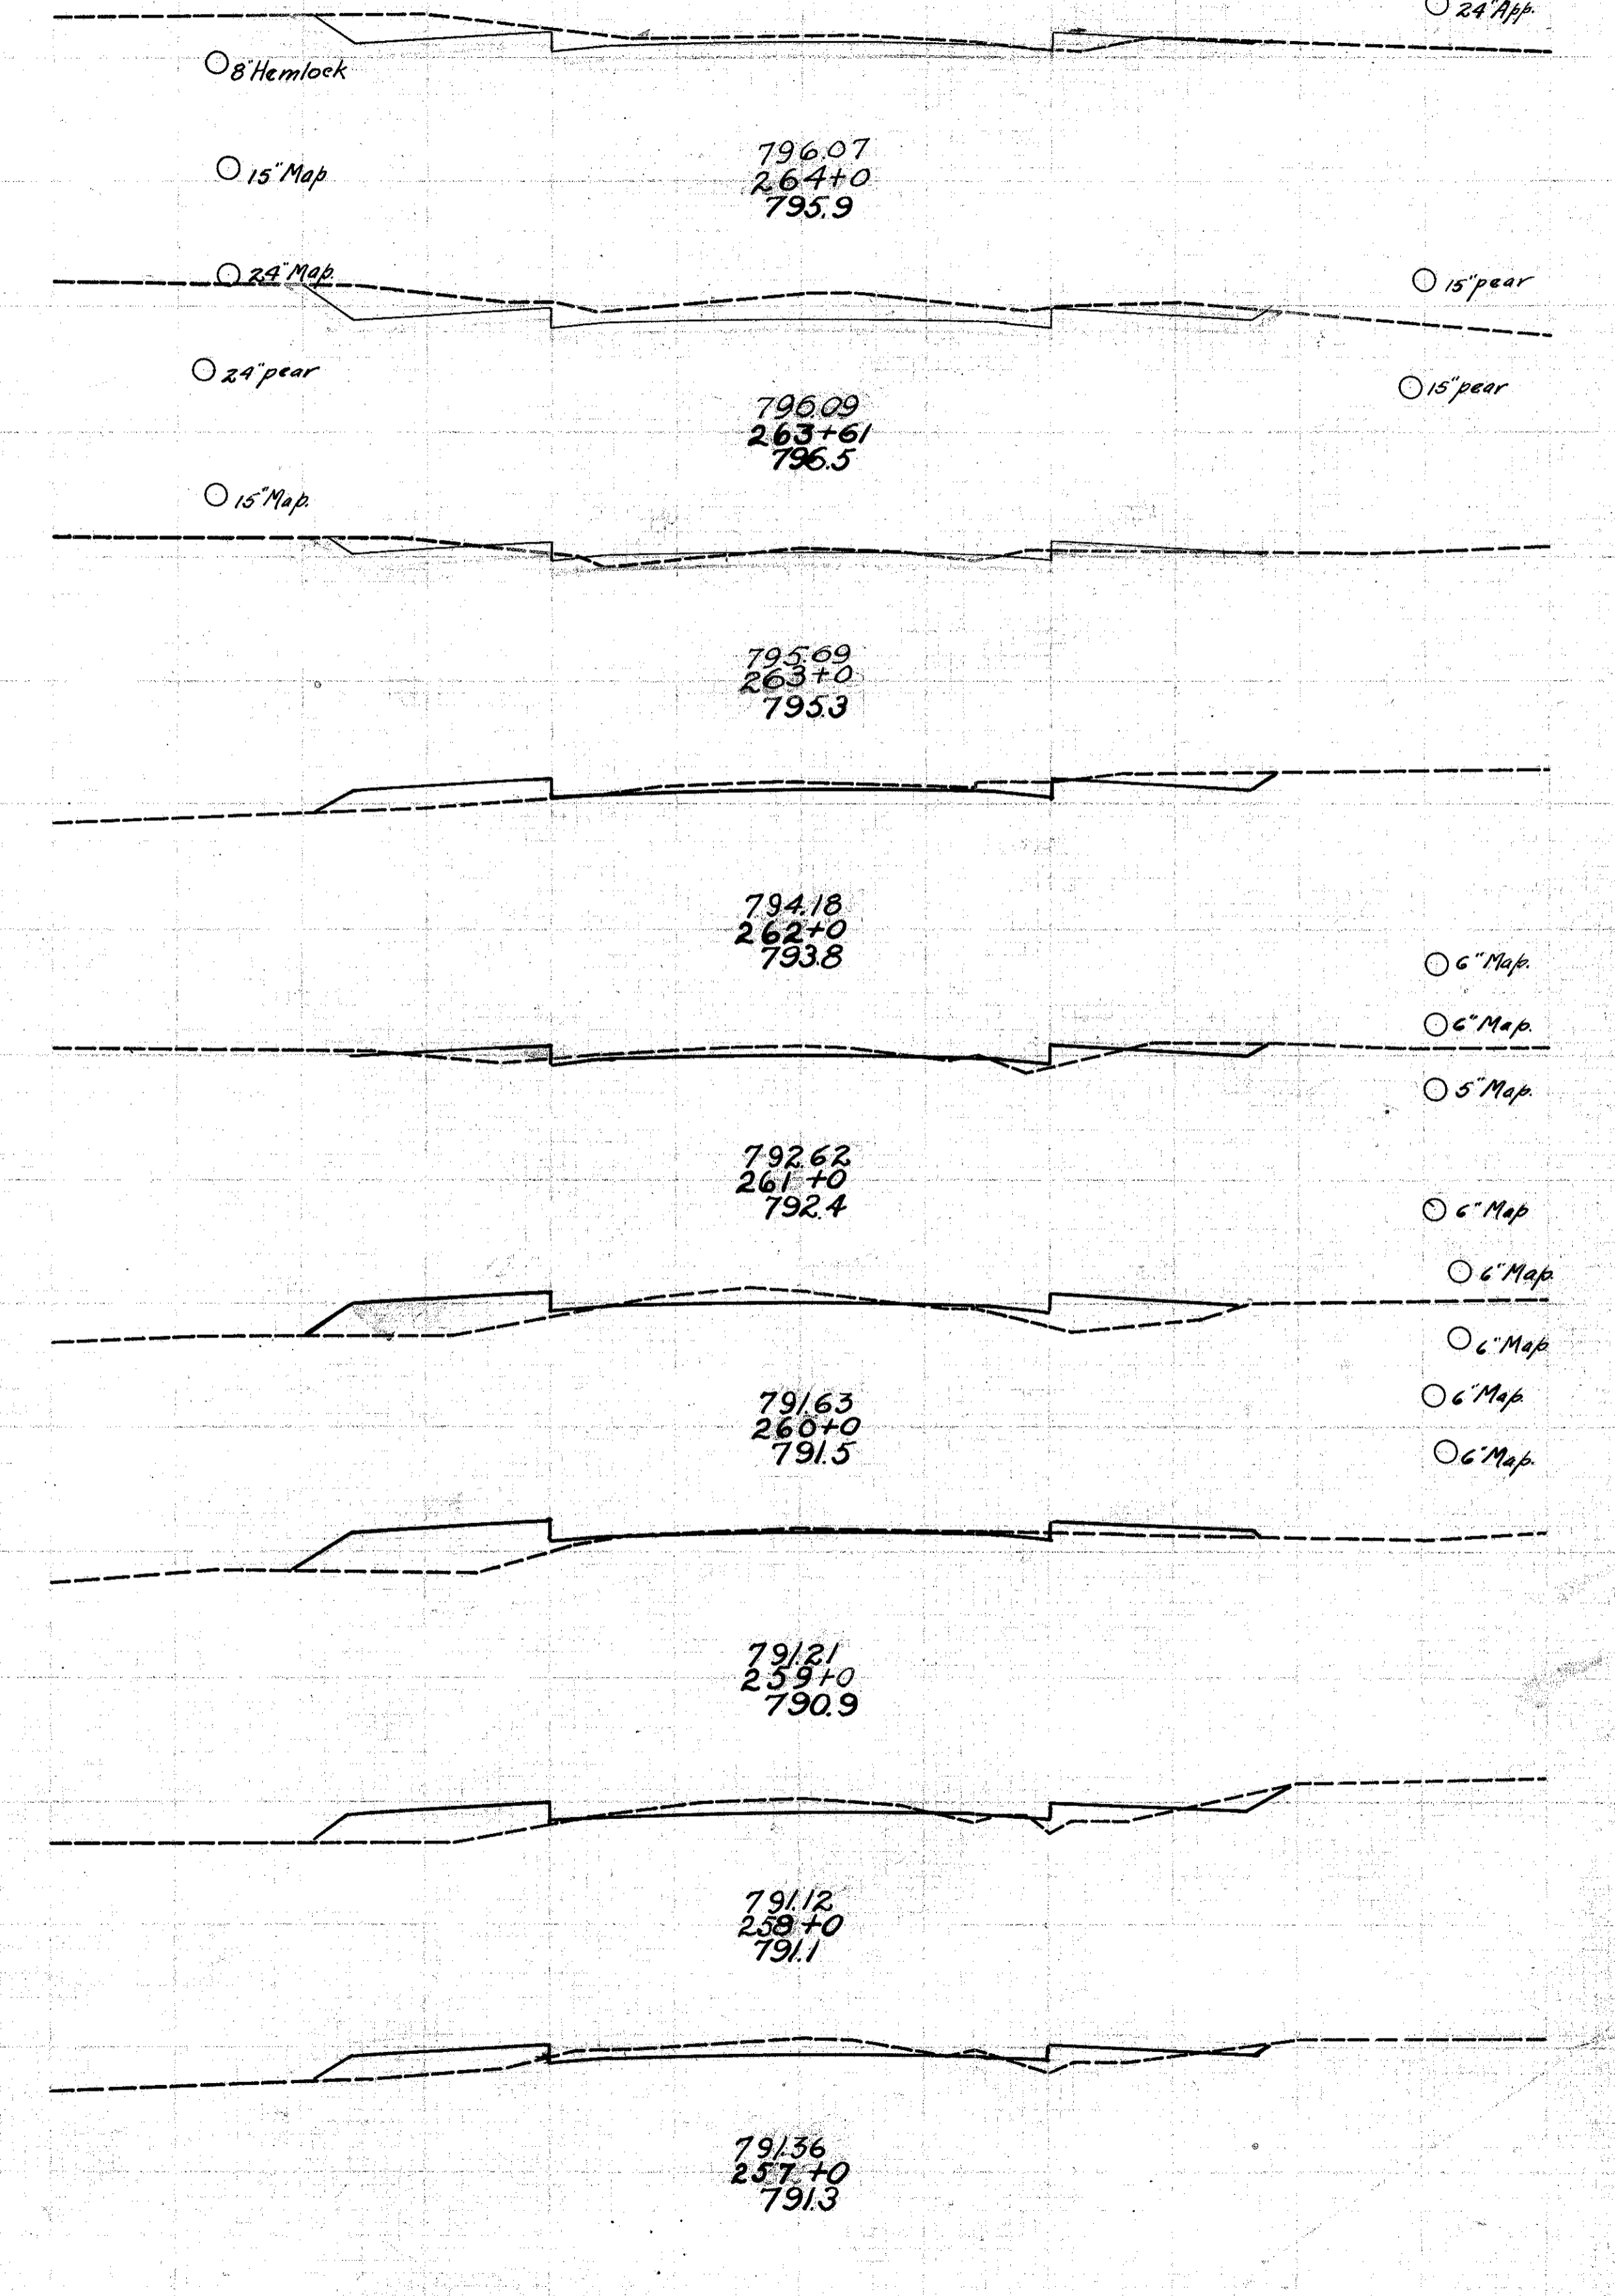

R