


30 25 20 15 10 5 0 5 10 15 20 25 30

End Area		Cu. Yds.	
Cut	Fill	Cut	Fill
14.1	1.1		
		1078	2.0
44.1	0.0		
		533	0.0
520	0.0		
		1017	0.9
264	0.7		
		672	18.1
99	9.1		
		306	26.7
66	53		
		26.7	34.4
78	133		
		296	530
8.2	15.3		
		165	64.4
0.7	19.5		
		276	38.1

3280 Cu. Yds
2593 Cu. Yds
3072 Cu. Yds
Exc Emb + 30%

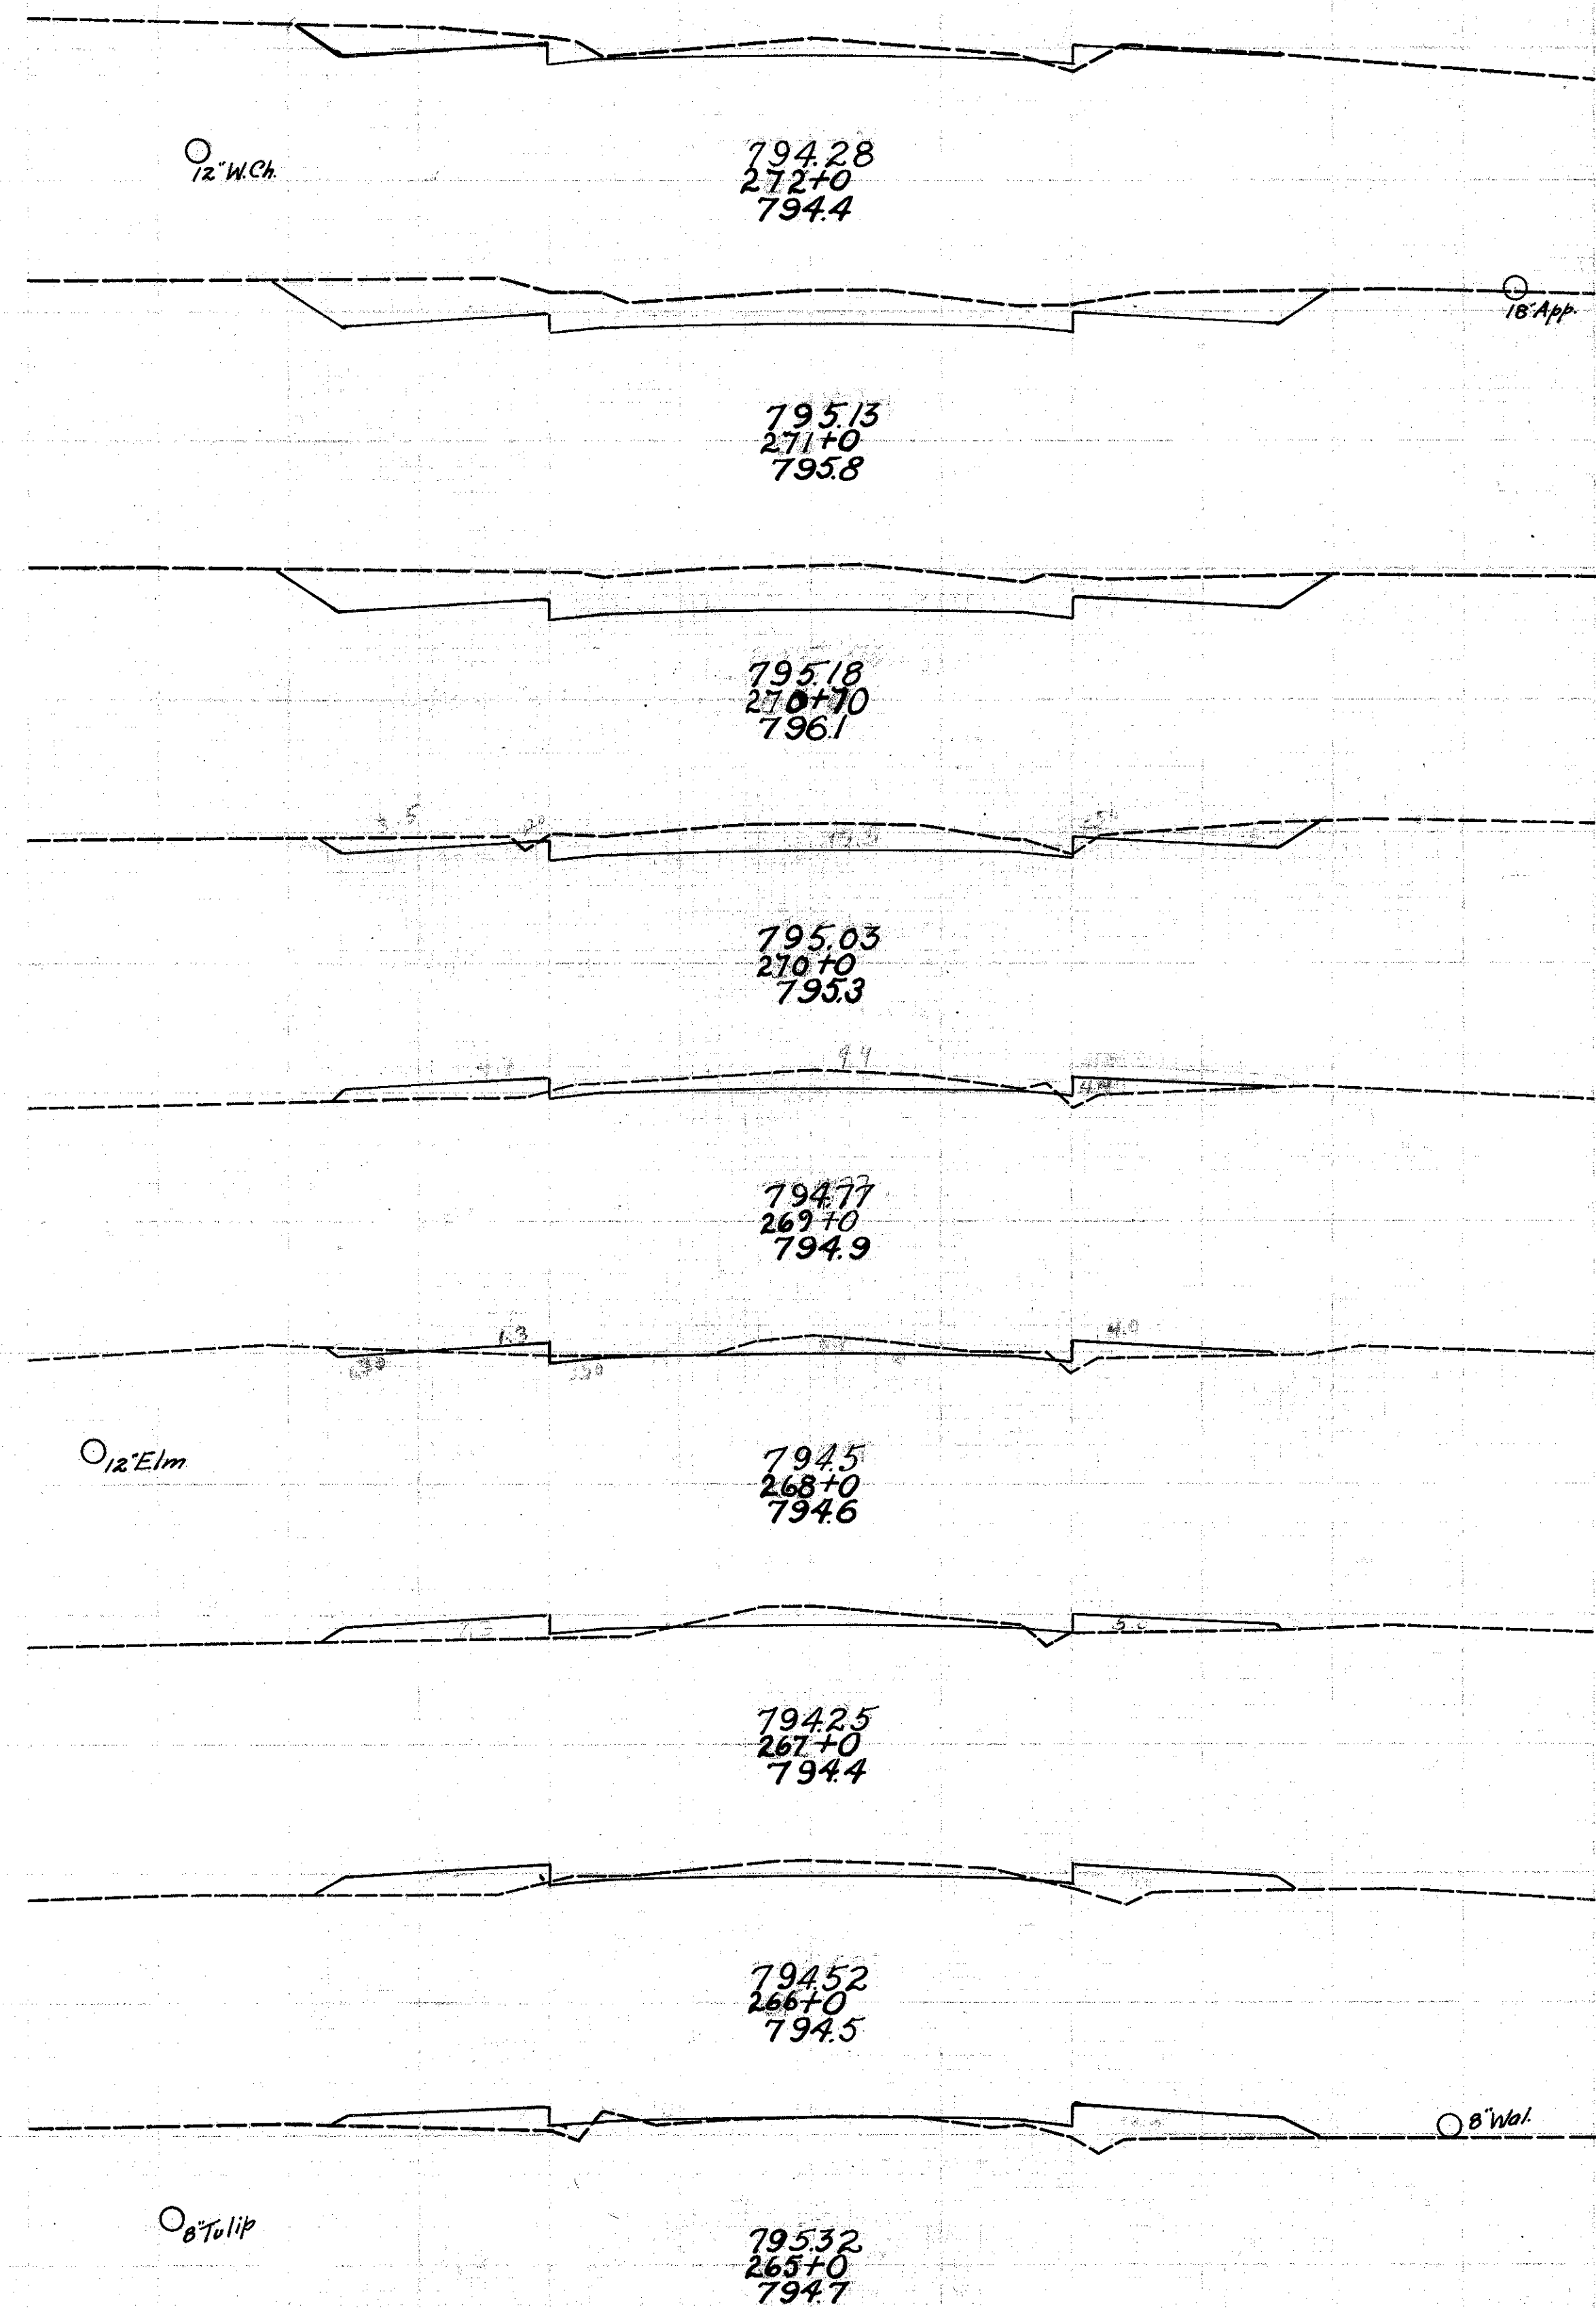

±


30 25 20 15 10 5 0 5 10 15 20 25 30

FED. AID DIST. NO.	STATE	FED. AID PROJECT	FISCAL YEAR
	OHIO		
I.C.H. 563 SEC. C.&D. LAKE COUNTY			
30' Map			

38
69

End Area		Cu. Yds.	
Cut	Fill	Cut	Fill
4.0	238		
		159	759
4.6	172		
		293	383
112	3.5		
		300	36.7
5.0	16.3		
		130	76.1
2.0	248		
		11.1	71.9
4.0	14.0		
		13.5	28.1
106	16.5		
		15.2	296
5.7	15.6		
		228	370
66	4.4		
		383	10.2

2692 Cu. Yds
1978 Cu. Yds
2571 Cu. Yds
Exc Emb + 30%

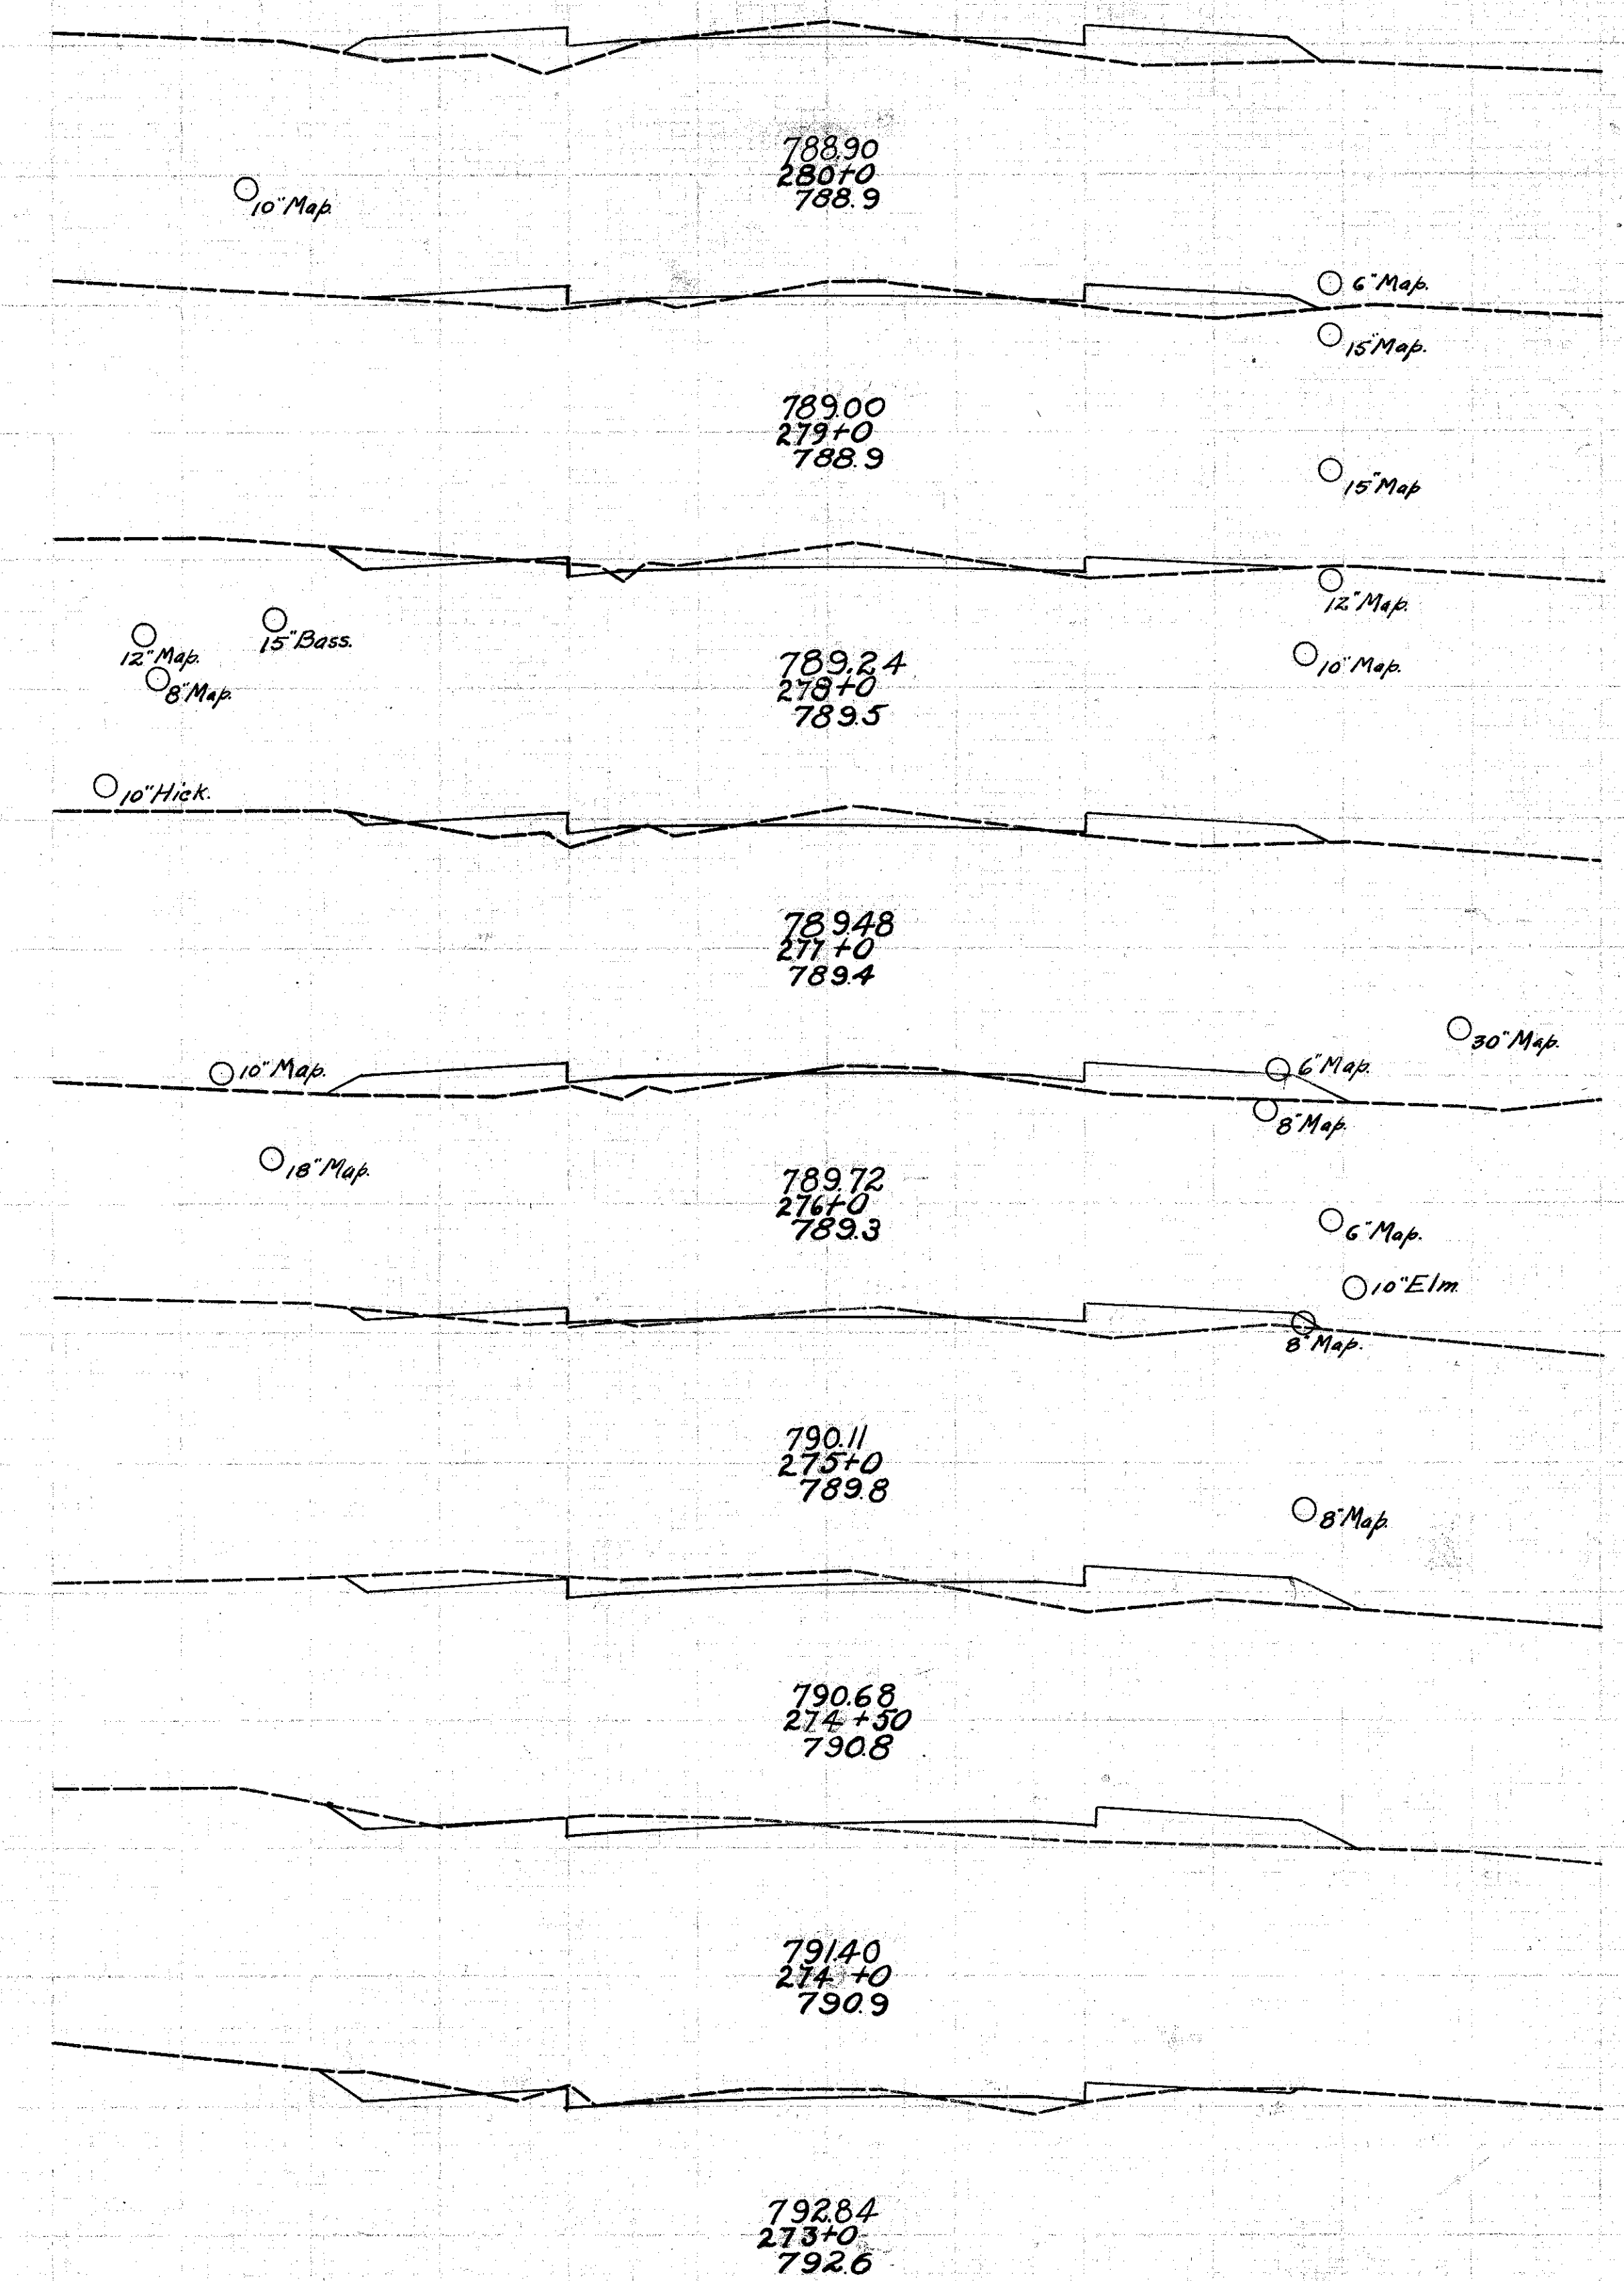

±