


30 25 20 15 10 5 0 5 10 15 20 25 30

End Area	Cu. Yds.	Cu. Yds.
Cut	Fill	Fill
9.1	2.8	
		374.03
11.1	2.2	
		344.16.1
7.5	6.5	
		144.480
0.3	19.4	
		76.556
3.8	10.6	
		11.1 528
2.2	17.9	
		28.9 40.6
1.34	4.0	
		118.1 7.4
5.04	0.0	
		49.3 0.0
6.55	0.0	
		155.6 0.0

319.3 Cu. Yds.
250.5 Cu. Yds.
Emb + 30% 286.6 Cu. Yds.

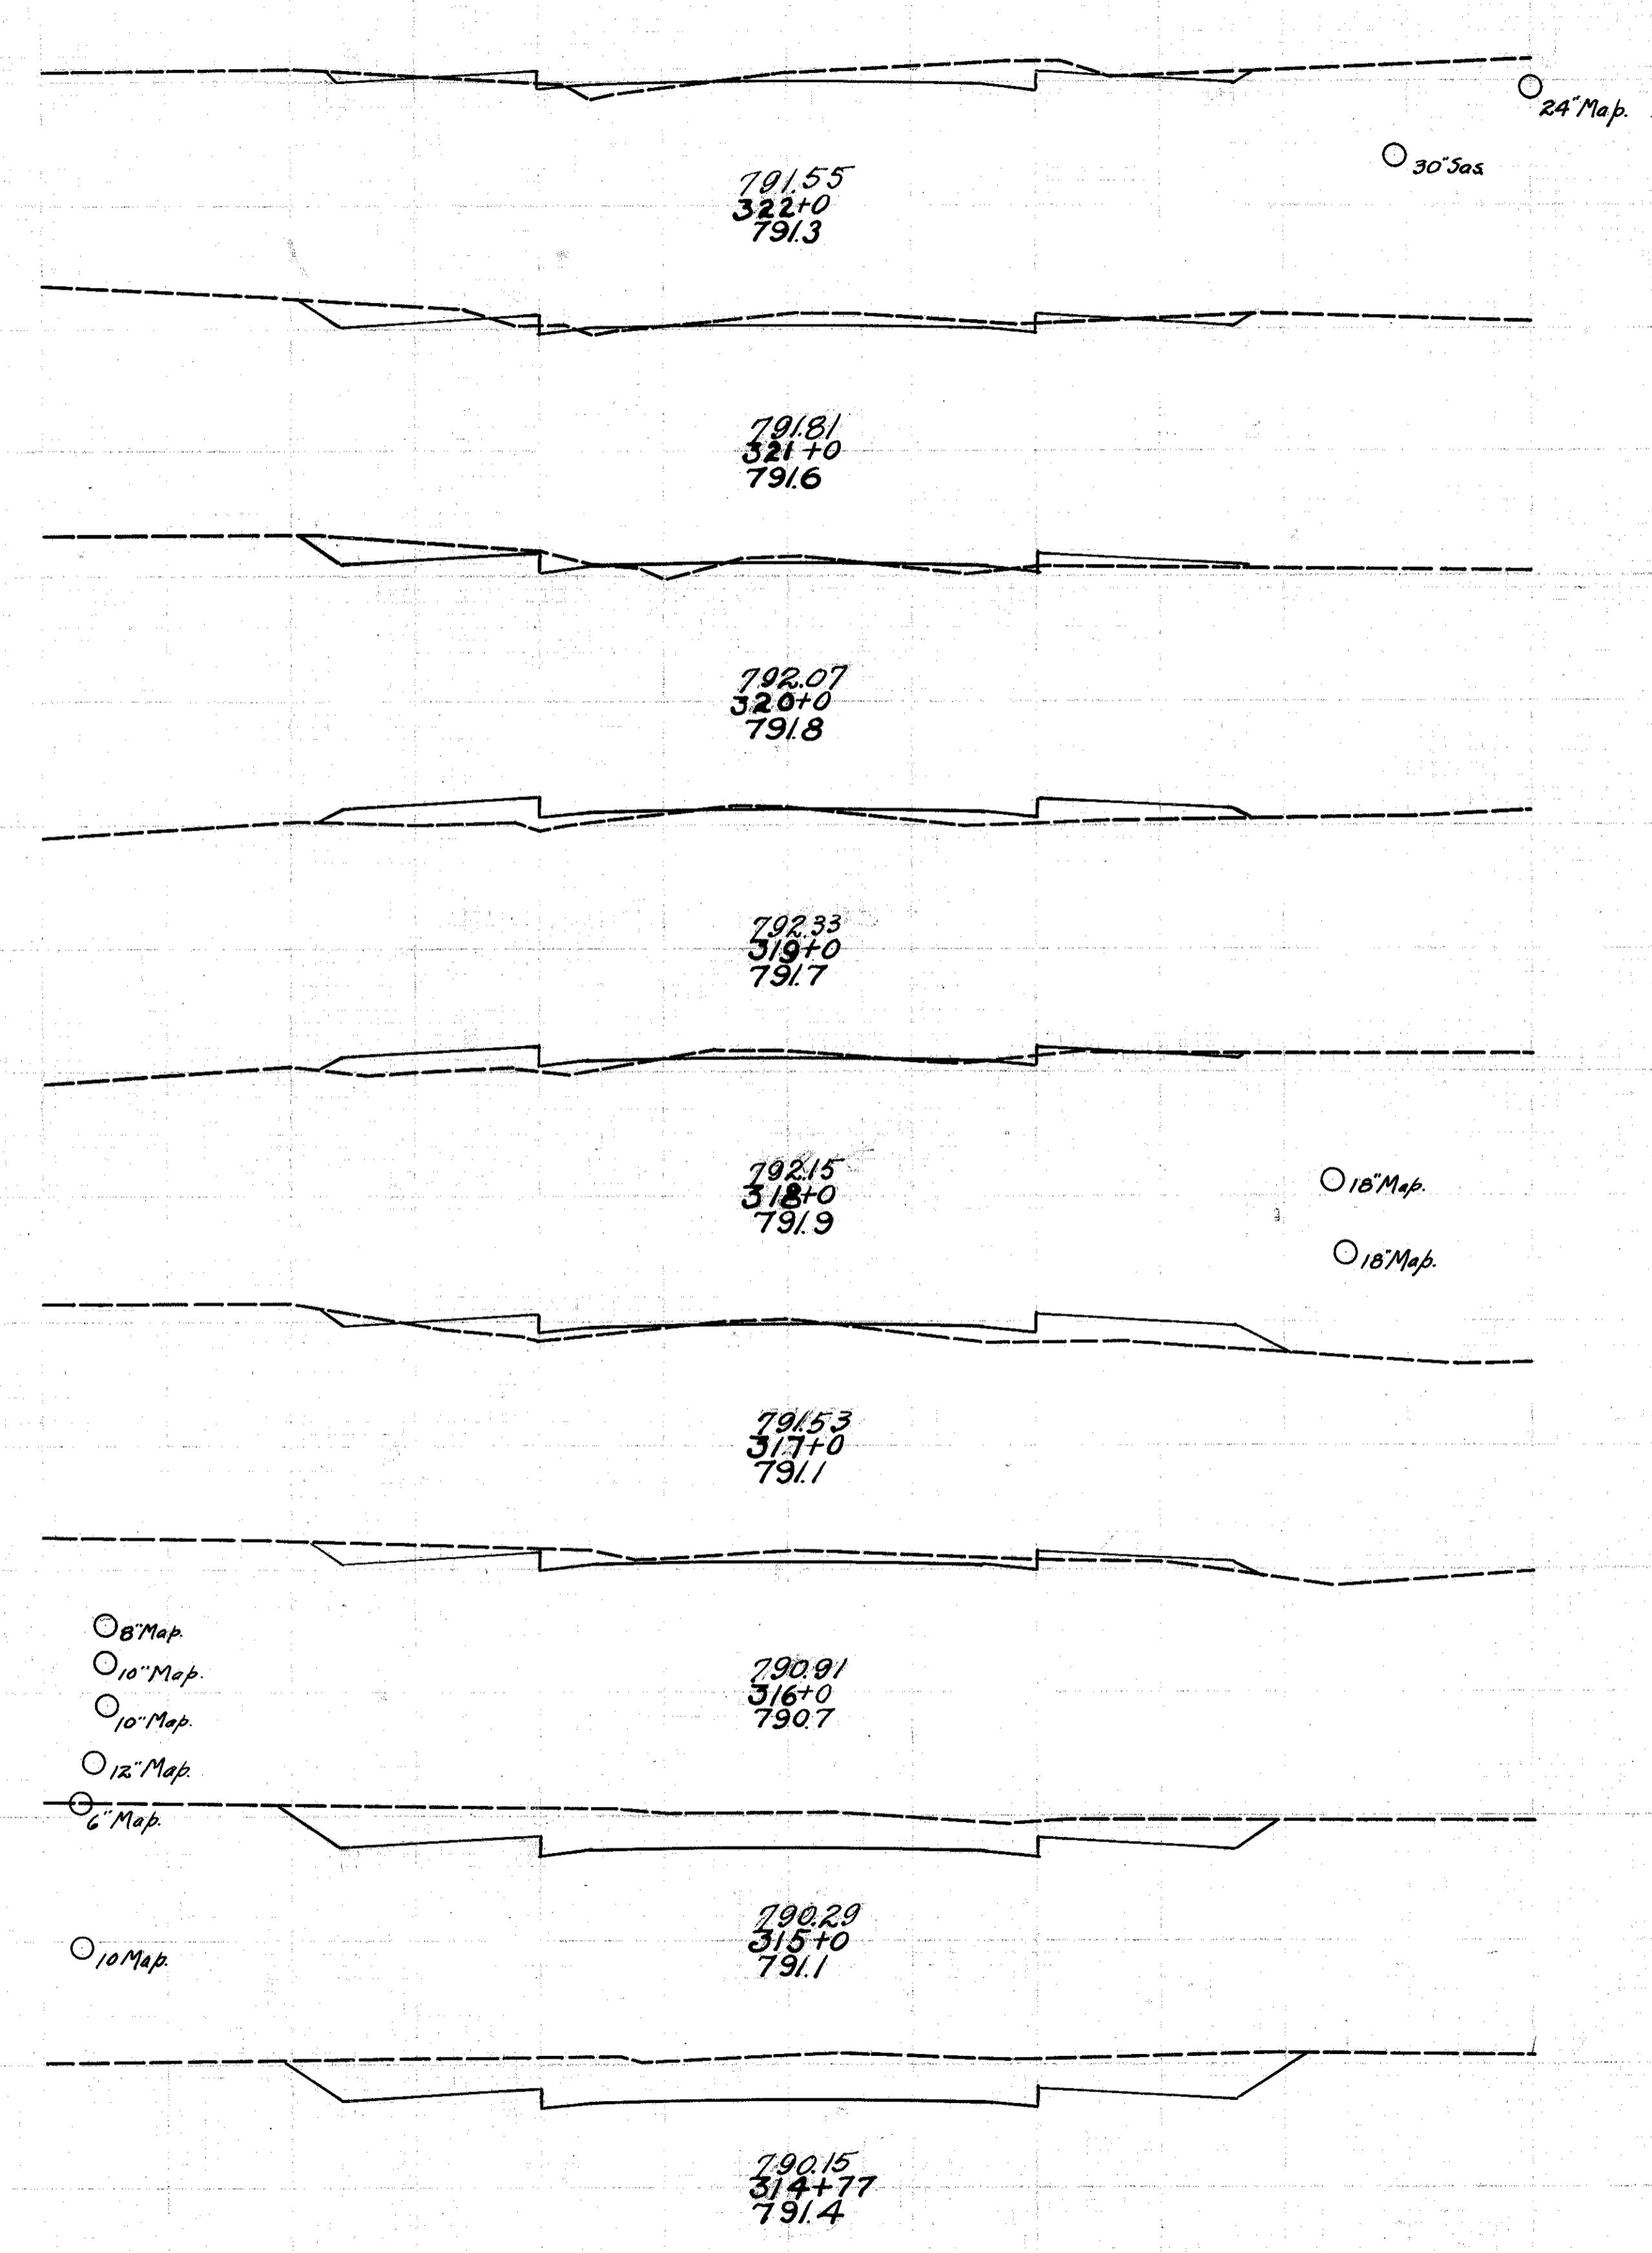

30 25 20 15 10 5 0 5 10 15 20 25 30

End Area	Cu. Yds.	Cu. Yds.
Cut	Fill	Fill
3.00	1.3	
		759.150
1.10	6.8	
		337.18.5
7.2	3.2	
		383.10.6
13.5	2.5	
		398.19.1
8.0	7.8	
		23.5 26.7
4.7	6.6	
		300.18.3
11.5	3.3	
		26.8 38.7
3.0	17.6	
		5.6 67.8
0.0	19.0	
		169.40.4

399.0 Cu. Yds.
266.8 Cu. Yds.
Emb + 30% 346.8 Cu. Yds.

