


30 25 20 15 10 5 0 5 10 15 20 25 30

End Area		Cu. Yds.	
Cut	Fill	Cut	Fill
27.2	0.0	30.2	0.0
22.1	0.0	33.0	4.4
4.8	3.7	31.3	31.3
5.1	13.2	30.6	46.7
11.4	12.0	49.6	33.5
15.4	6.1	40.7	24.6
6.6	7.2	46.7	15.4
18.6	1.1	38.5	1.0
38.6	0.0	71.1	2.4

393 Cu. Yds.
 353 Cu. Yds.
 321.6 Cu. Yds.
 EXC. EMB. + 30%
 391+56

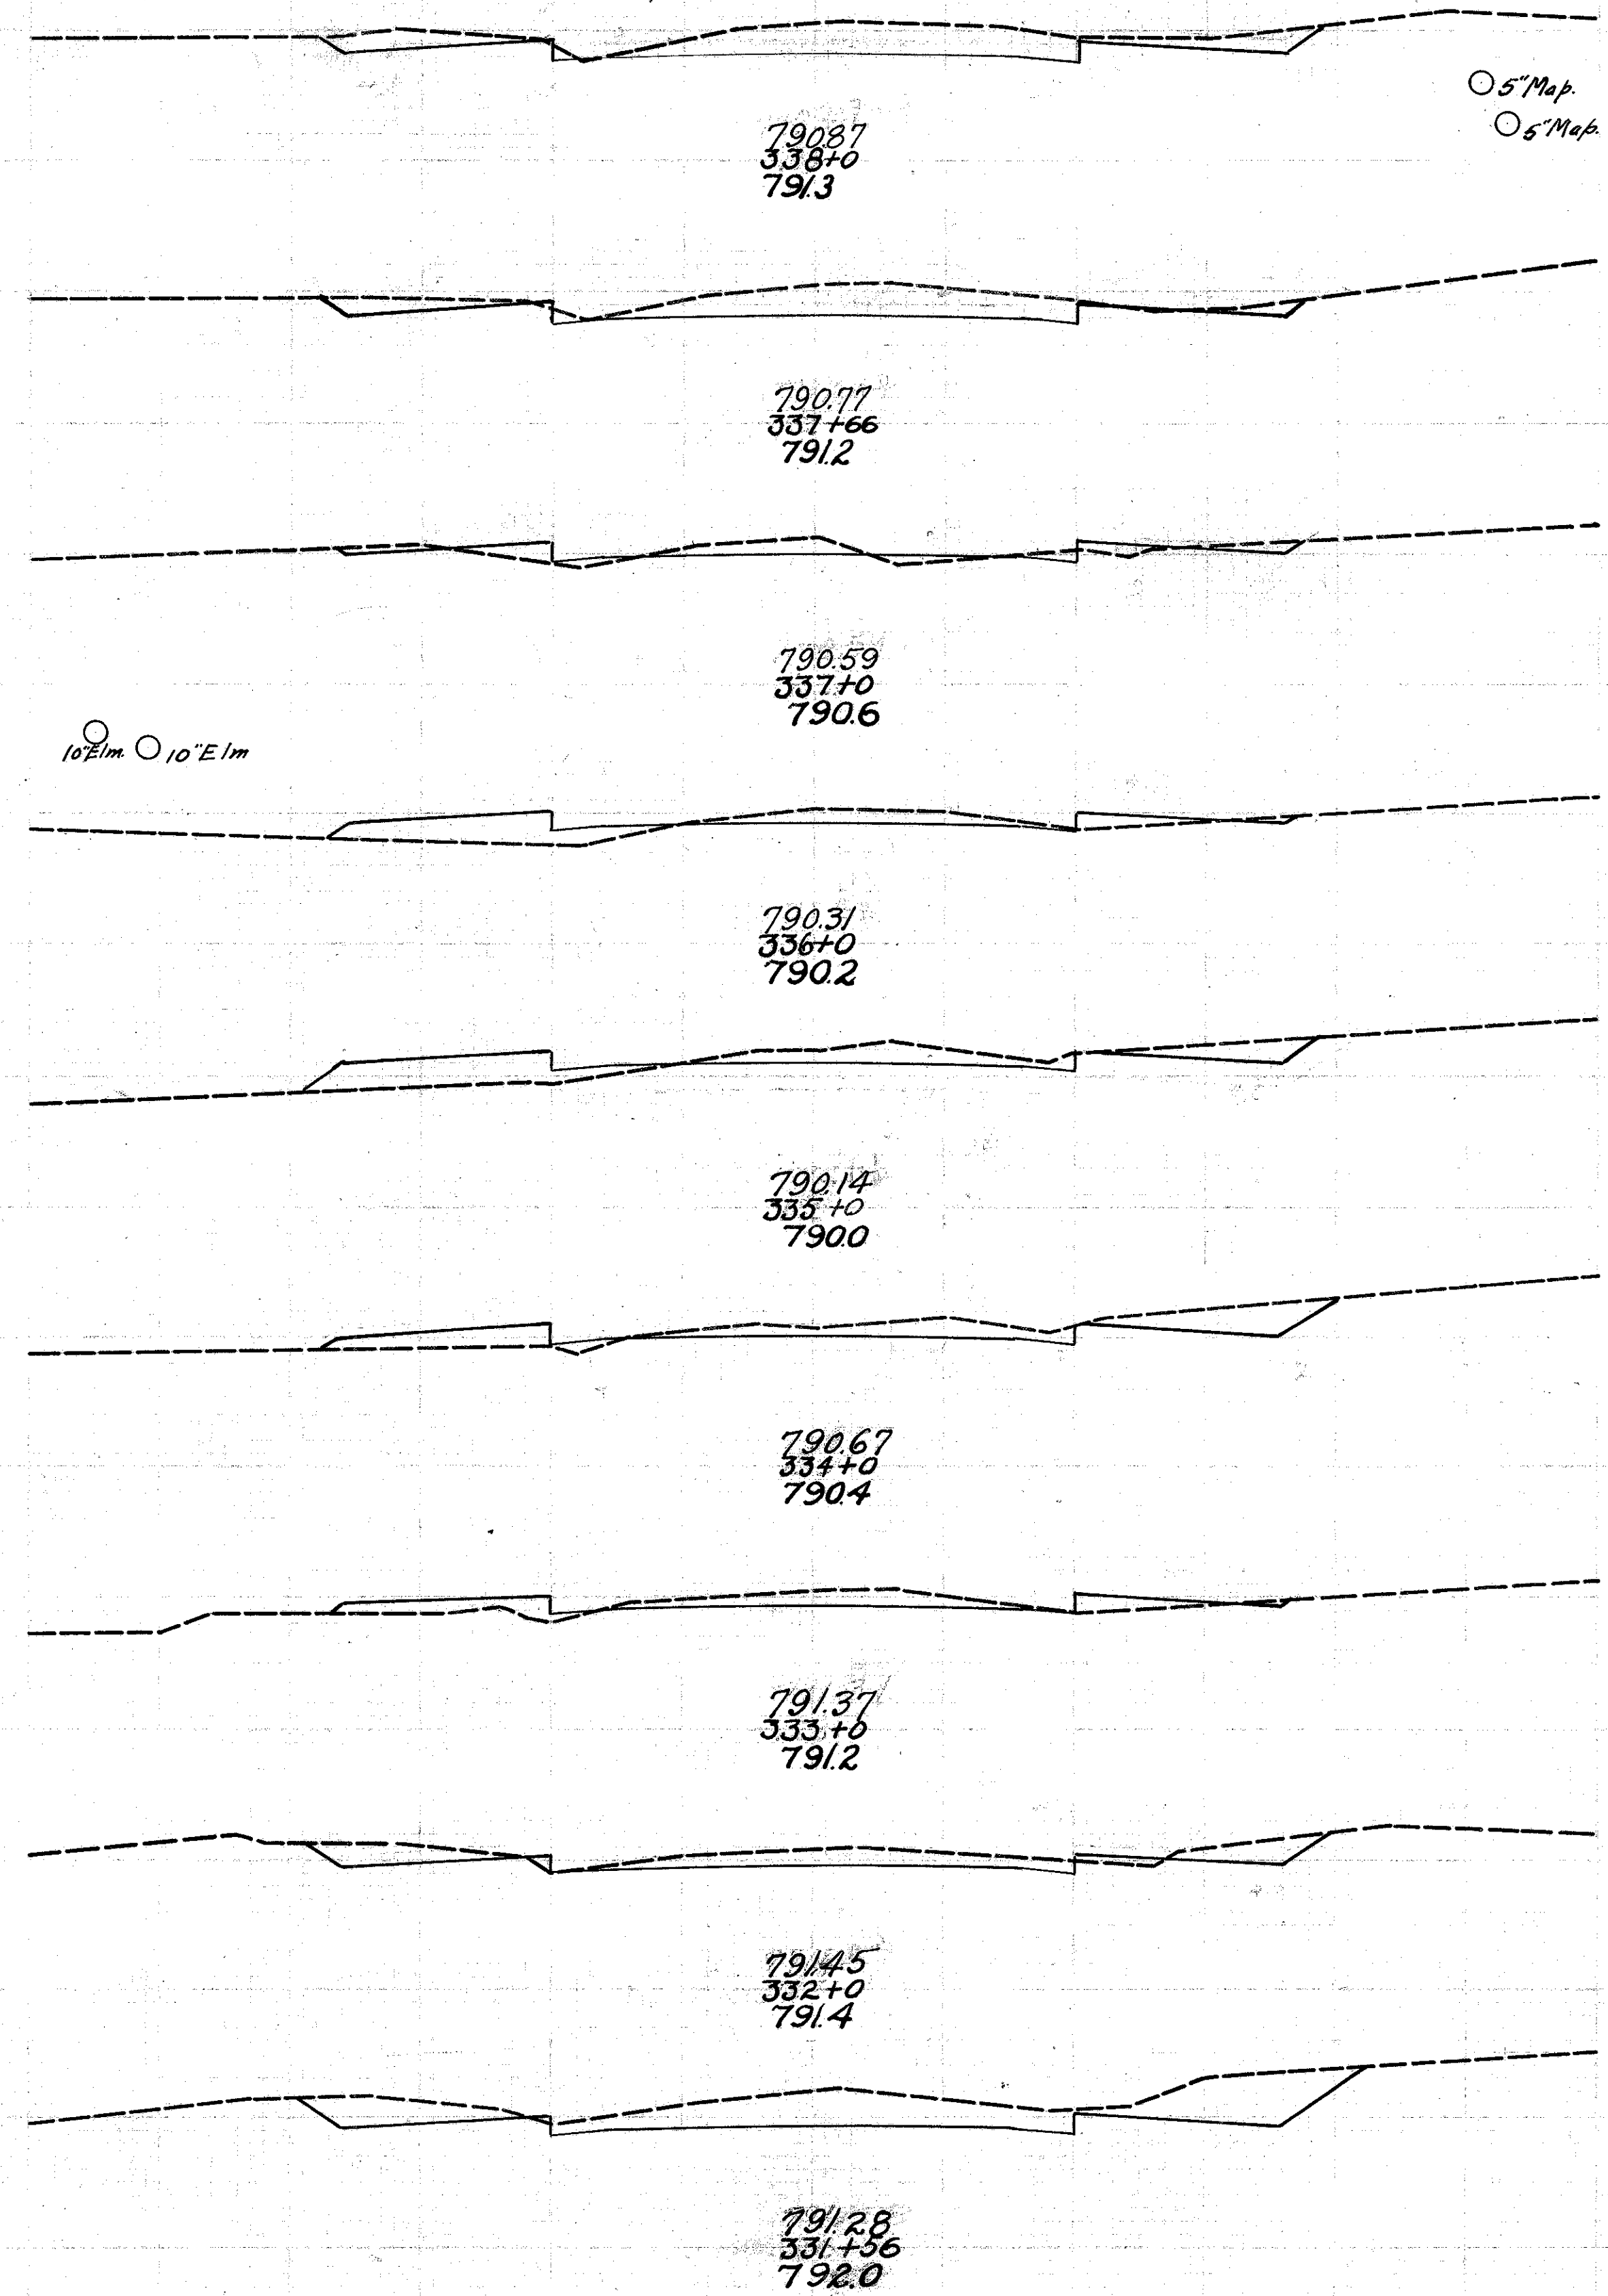

FED. AID DISTNO.	STATE	FED. AID PROJECT	FISCAL YEAR
I.C.H. 563	OHIO	SEC. C & D.	LAKE COUNTY

(42/69)

30 25 20 15 10 5 0 5 10 15 20 25 30

End Area		Cu. Yds.	
Cut	Fill	Cut	Fill
4.7	10.2	51.5	15.2
23.1	5.0	64.1	22.0
11.5	6.9	45.9	15.2
13.3	1.3	50.6	8.0
14.0	3.0	46.9	7.8
11.3	1.2	50.7	5.4
16.1	1.7	29.8	38.3
0.8	19.0	7.0	34.4
3.0	9.6	53.9	17.8

320.2 Cu. Yds.
 277.7 Cu. Yds.
 283.0 Cu. Yds.
 EXC. EMB. + 30%
 341+0

