


30 25 20 15 10 5 ± 1 10 15 20 25 30

End Area Cu. Yds. Cut	End Area Cu. Yds. Fill	Cu. Yds. Cut	Cu. Yds. Fill
1.0	21.7		
		4.8	89.5
1.6	26.6		
		36.3	79.6
18.0	16.4		
		51.9	28.0
38.0	13.8		
		66.3	21.1
33.6	9.0		
		50.6	32.0
20.8	24.6		
		22.4	42.7
3.5	21.5		
		11.5	69.1
2.7	15.8		
		5.0	114.4
0.0	46.0		
		8.7	104.1

Exc. 648.3 Cu. Yds.  
Emb. 507.0 Cu. Yds.  
Emb. + 30% 651.3 Cu. Yds.

3487.35

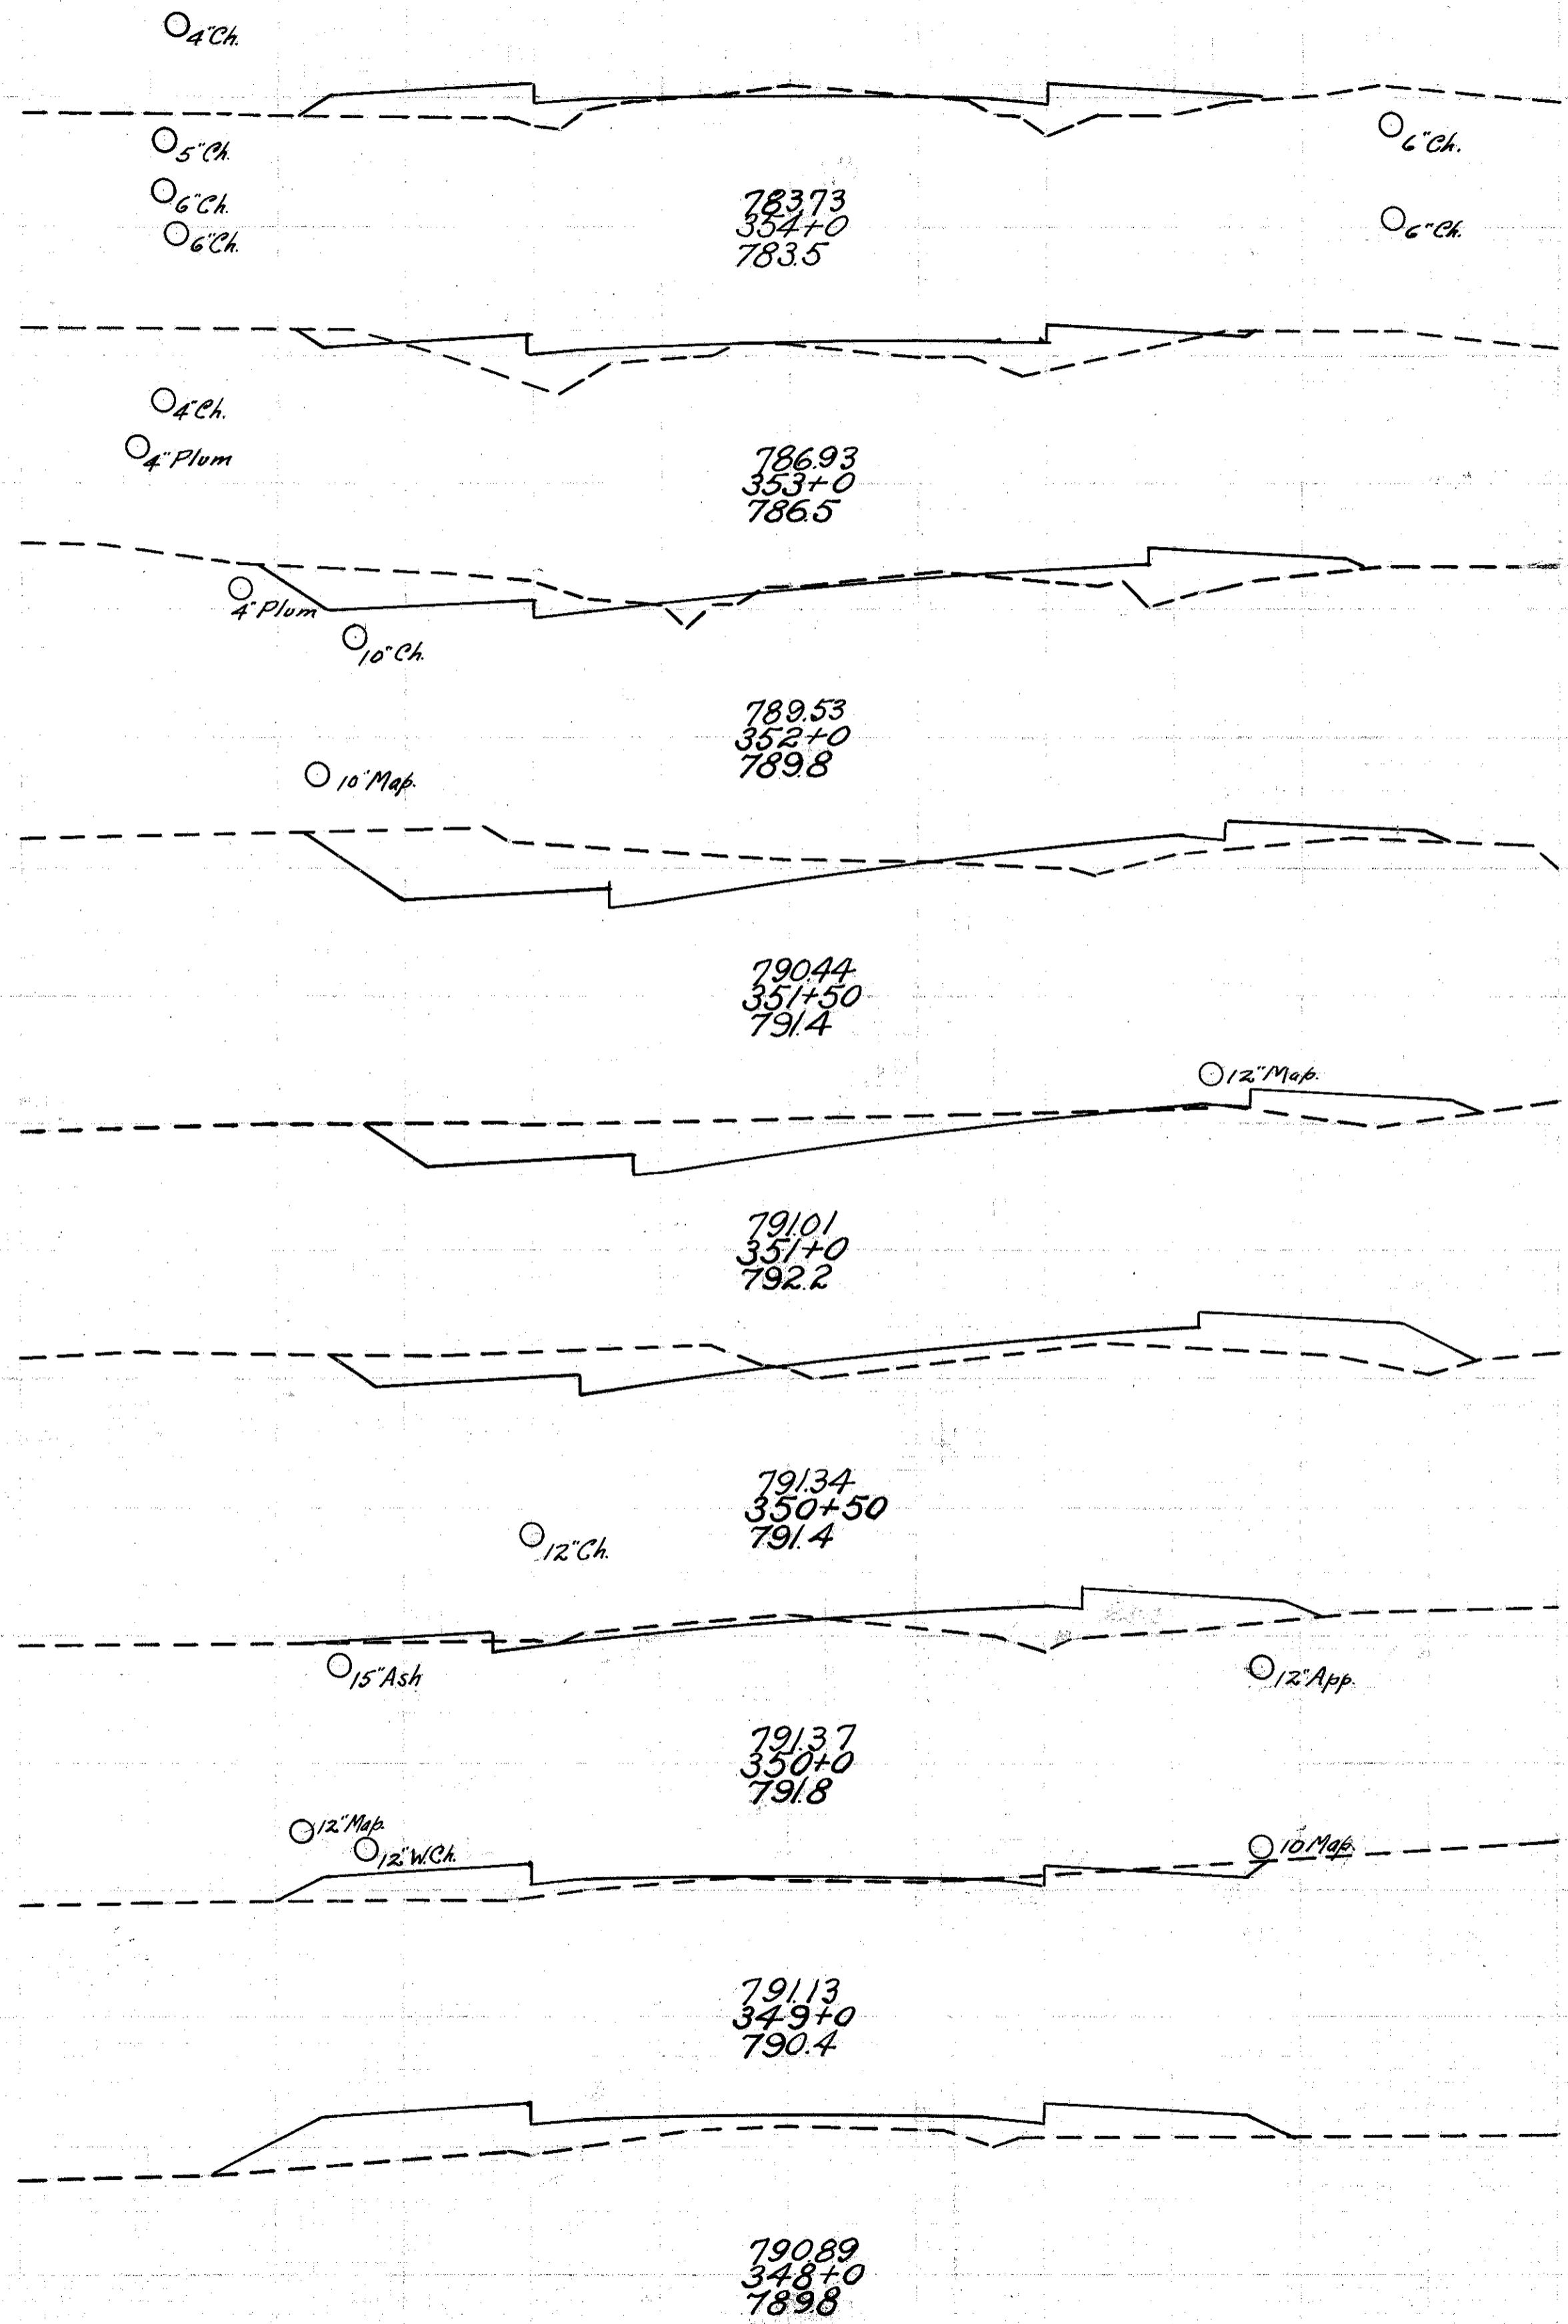

End Area Cu. Yds. Cut	End Area Cu. Yds. Fill	Cu. Yds. Cut	Cu. Yds. Fill
4.1	8.7		
		29.8	26.7
12.0	5.7		
		37.4	23.1
8.2	6.8		
		42.0	16.3
14.5	2.0		
		14.5	5.6
4.3	1.0		
		18.7	1.9
5.9	0.0		
		18.8	0.0
4.2	0.0		
		12.7	6.3
2.6	3.4		
		9.4	12.2
2.4	3.2		
		46.7	46.1

Exc. 399.1 Cu. Yds.  
Emb. 307.5 Cu. Yds.  
Emb. + 30% 399.5 Cu. Yds.

3587.70

30 25 20 15 10 5 ± 5 10 15 20 25 30

FED. AID DIST. NO.	STATE	FED. AID PROJECT	FISCAL YEAR
	OHIO		
I.C.H. 563		SEC. C. & D.	
LAKE		COUNTY	

43  
69

