



End Area	Cu. Yds.	
	Cut	Fill
0.0	136	
	763	319
41.2	3.6	
	1263	6.7
27.0	0.0	
	61.5	25.6
6.2	138	
	226	61.9
6.0	196	
	16.5	102.2
2.9	356	
	7.2	115.6
1.0	268	
	10.6	94.1
4.7	240	
	12.2	95.7
1.9	277	
	11.1	67.4

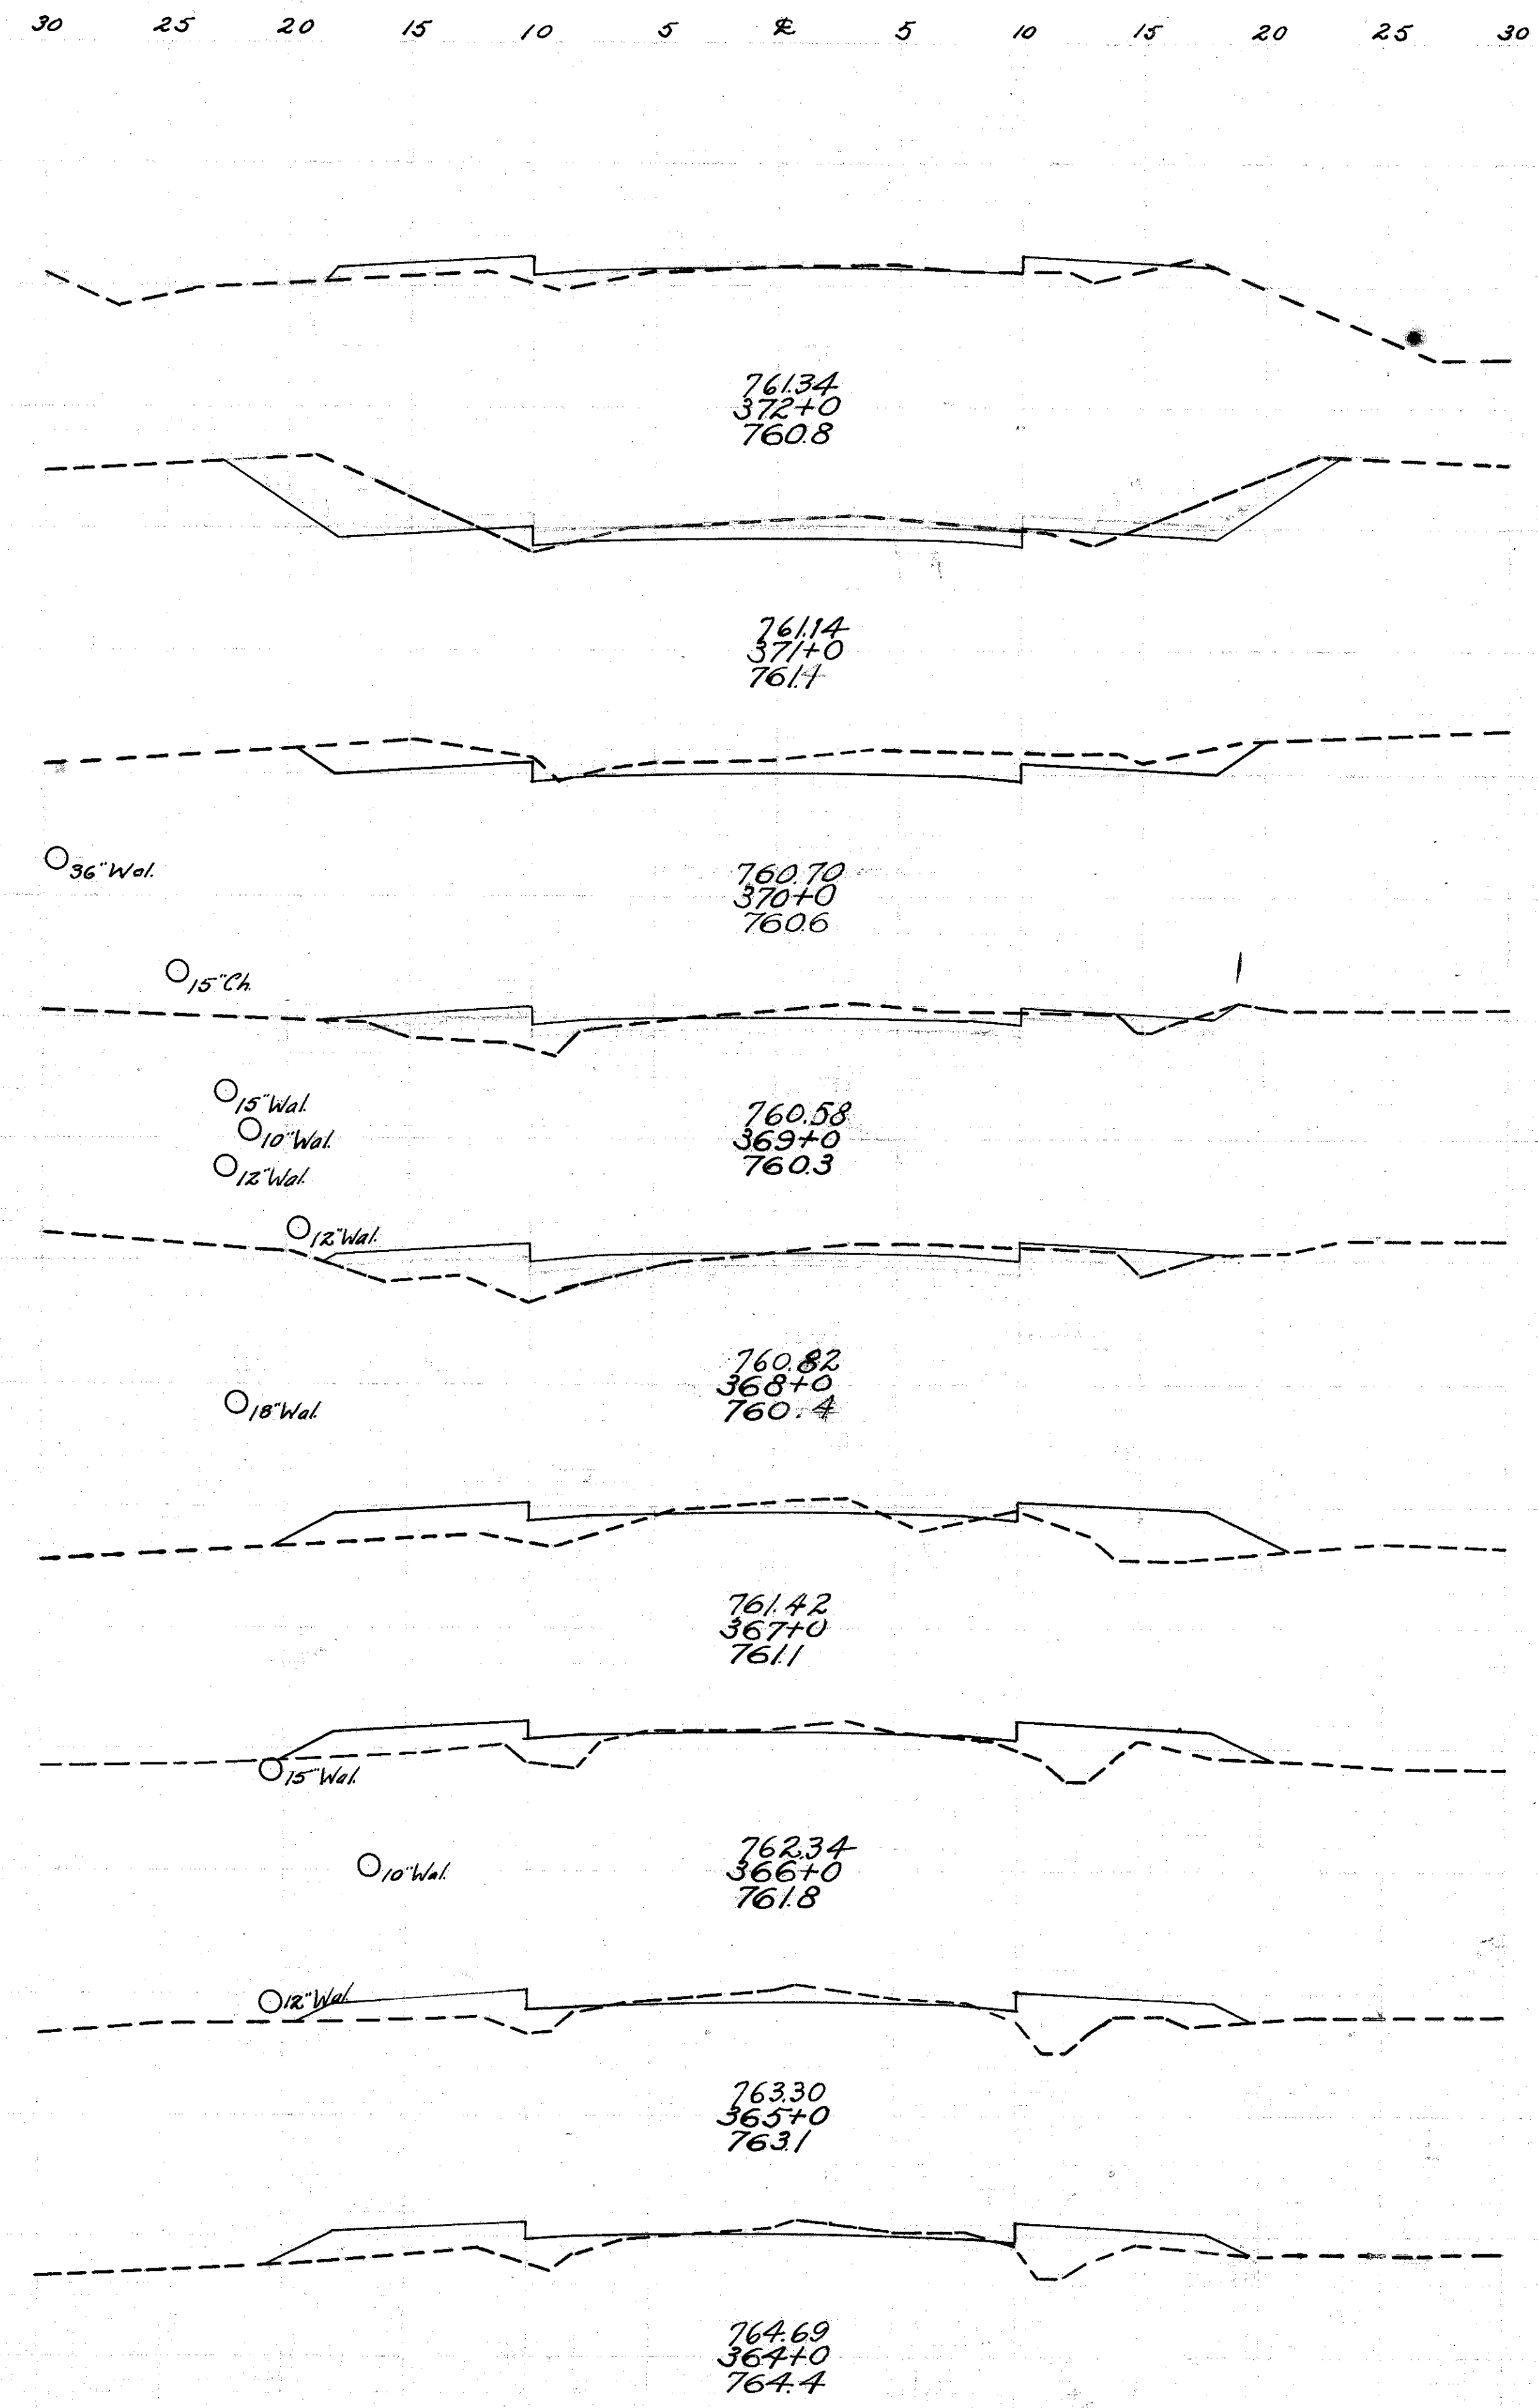

End Area	Cu. Yds.	
	Cut	Fill
148	128	
	383	170
266	5.6	
	598	13.9
38.0	9.4	
	652	8.7
32.4	0.0	
	623	7.1
34.9	7.7	
	972	25.4
17.6	6.0	
	1185	11.1
46.4	0.0	
	409	4.3
25.0	7.3	
	459	35.9
11.0	20.8	
	20.4	63.7

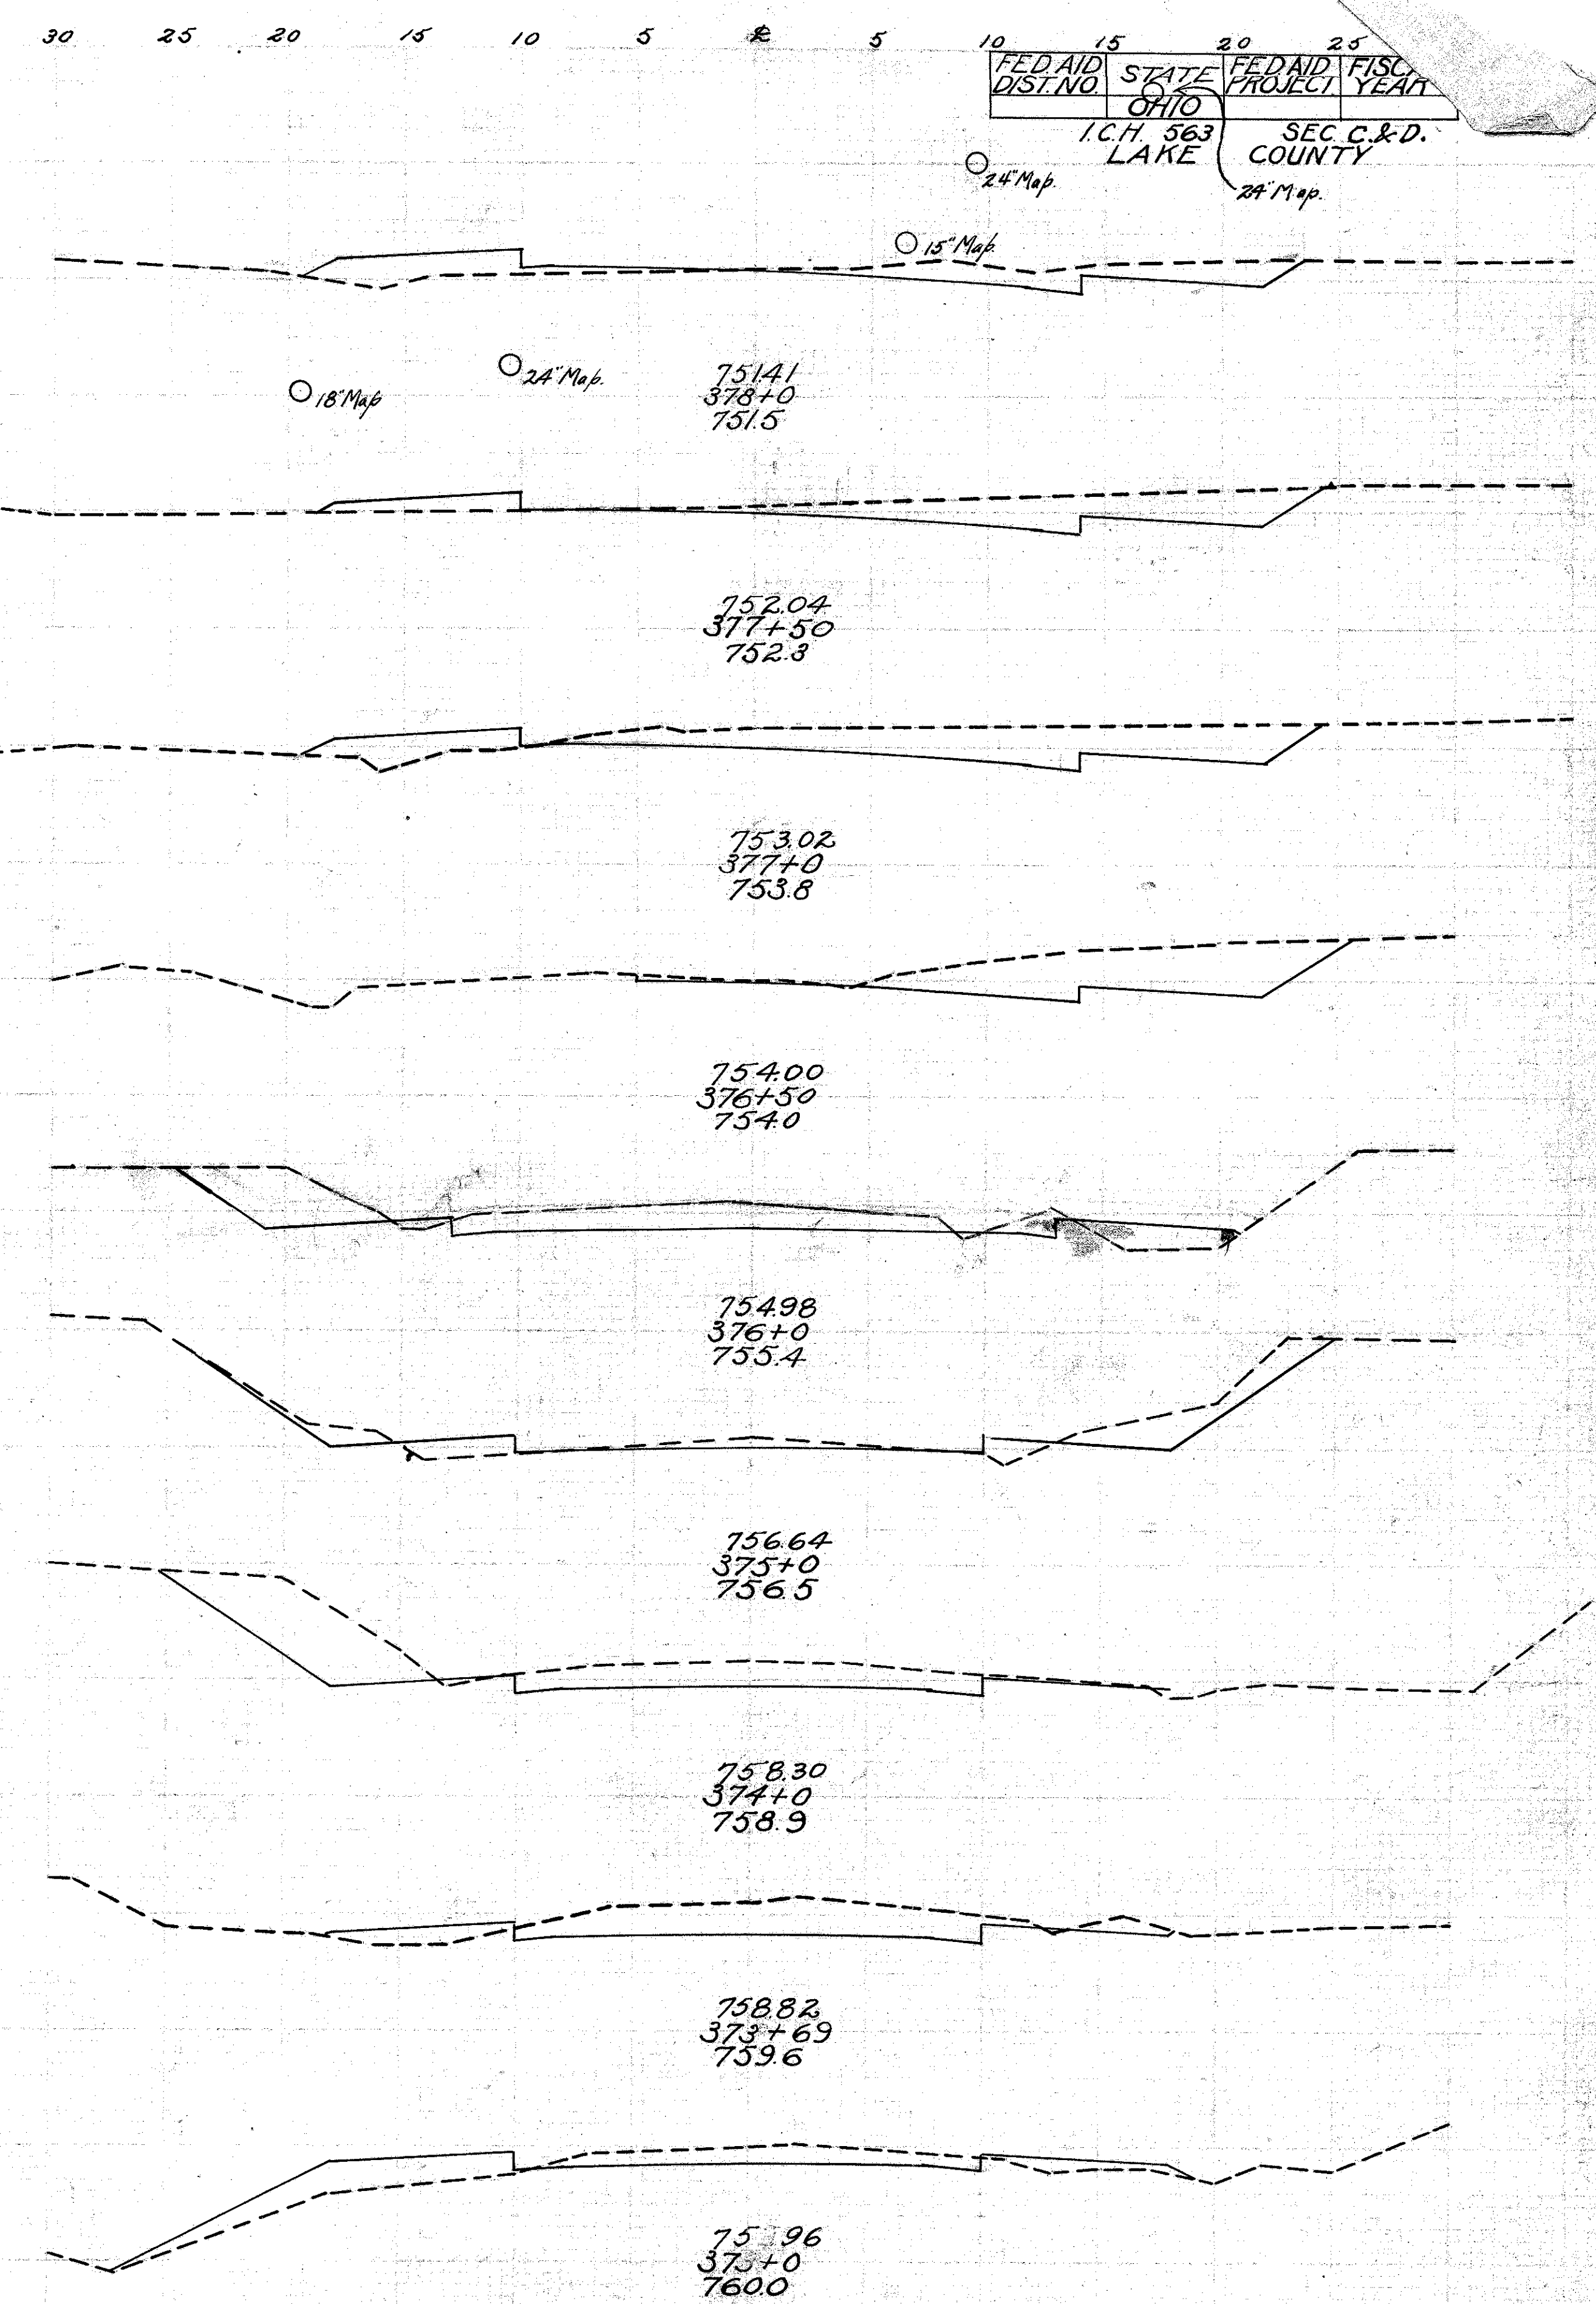

FED. AID DIST. NO. STATE PROJECT YEAR  
 OHIO  
 I.C.H. 563 LAKE COUNTY  
 SEC. C & D.  
 24' Map. 15' Map. 24' Map. 27' Map.

374+0  
 EXC. 163.7 Cu. Yds.  
 FILL 523.6 Cu. Yds.  
 EMB. + 42% 680.7 Cu. Yds.