



End Area	Cu. Yds.	Cut	Fill
100	8.0		
	88.9	148	
38.0	0.0		
	40.6	5.2	
15.9	7.0		
	29.1	2.91	
10.3	19.2		
	18.0	49.1	
9.2	33.8		
	33.5	51.4	
27.0	21.7		
	58.8	40.5	
36.5	22.0		
	63.0	33.4	
31.5	14.1		
	63.3	13.5	
38.9	0.5		
	68.4	0.5	
37.0	0.0		
	118.5	0.0	

399+60
 411 Cu. Yds.
 377.5 Cu. Yds.
 282.8 Cu. Yds.
 EXC. Emb. +30%

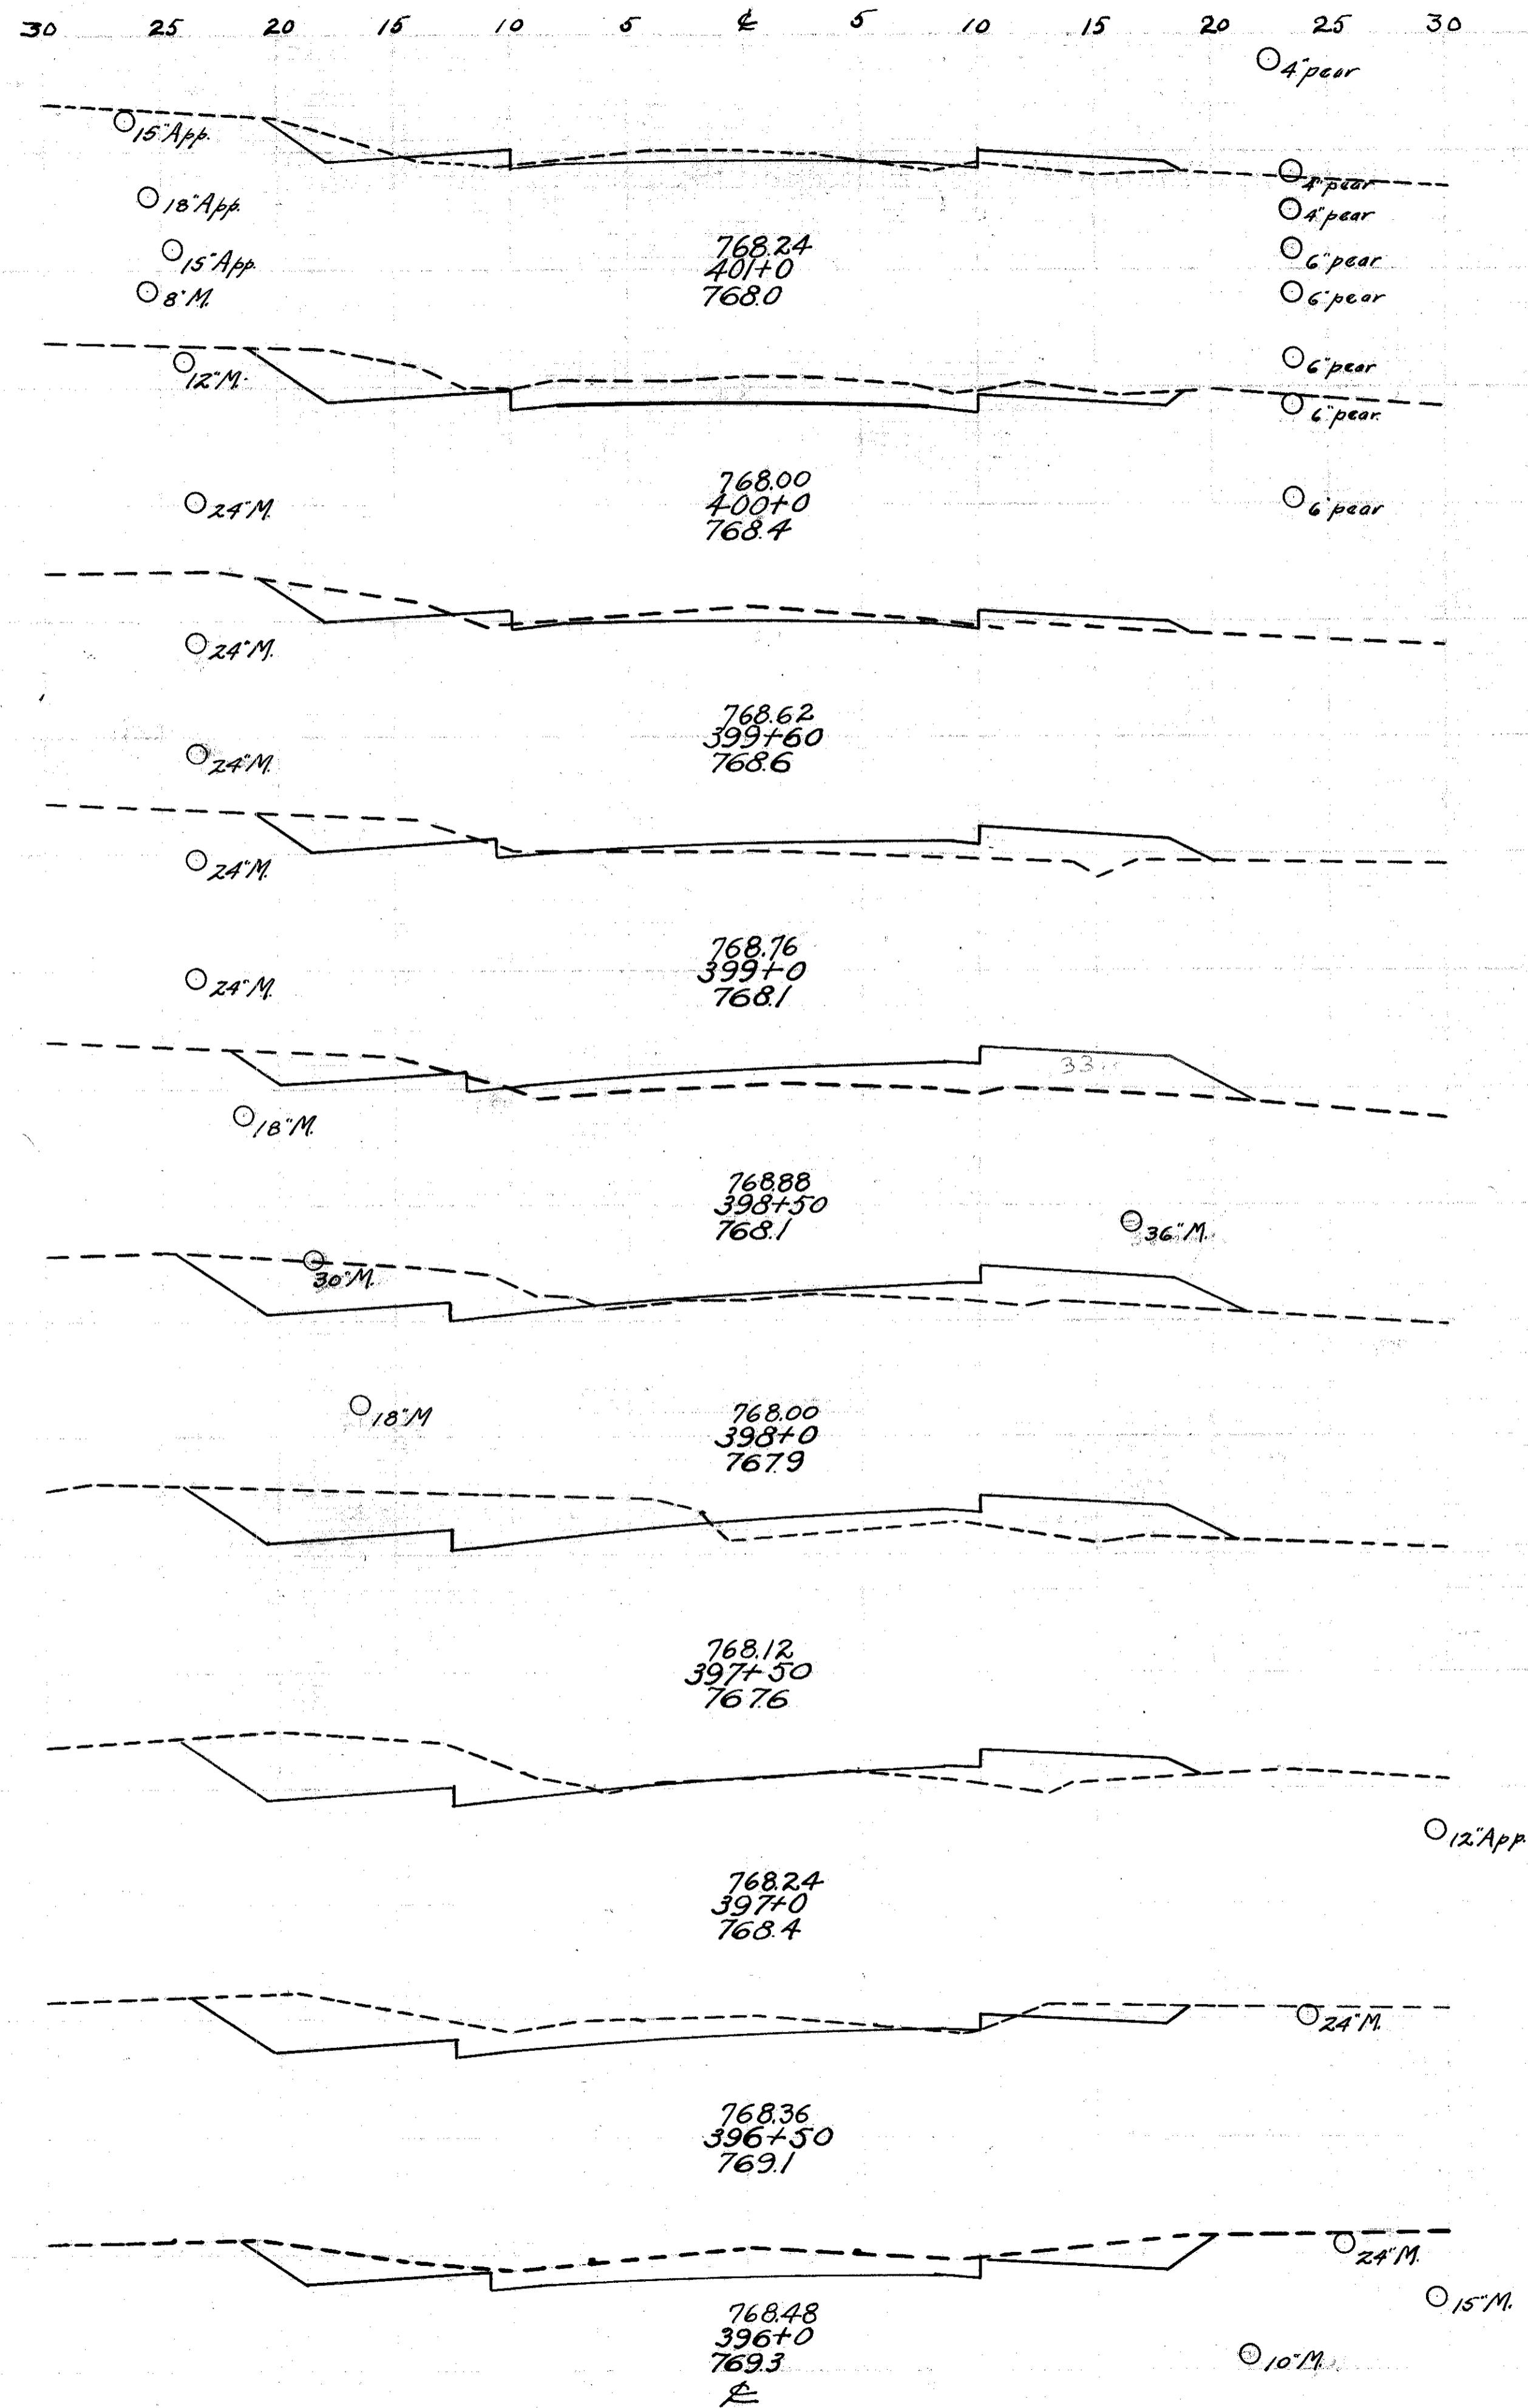

End Area	Cu. Yds.	Cut	Fill
23.1	6.3		
	98.7	25.9	
30.2	7.7		
	91.1	27.0	
19.0	6.9		
	49.8	46.7	
7.9	18.3		
	47.6	48.0	
17.8	7.6		
	59.8	21.5	
14.5	4.0		
	72.2	18.5	
24.5	6.0		
	54.4	31.9	
4.9	11.2		
	22.0	38.3	
7.0	9.5		
	13.7	54.3	
0.4	19.8		
	19.3	33.0	

403+0
 239.9 Cu. Yds.
 177.5 Cu. Yds.
 232.8 Cu. Yds.
 EXC. Emb. +30%

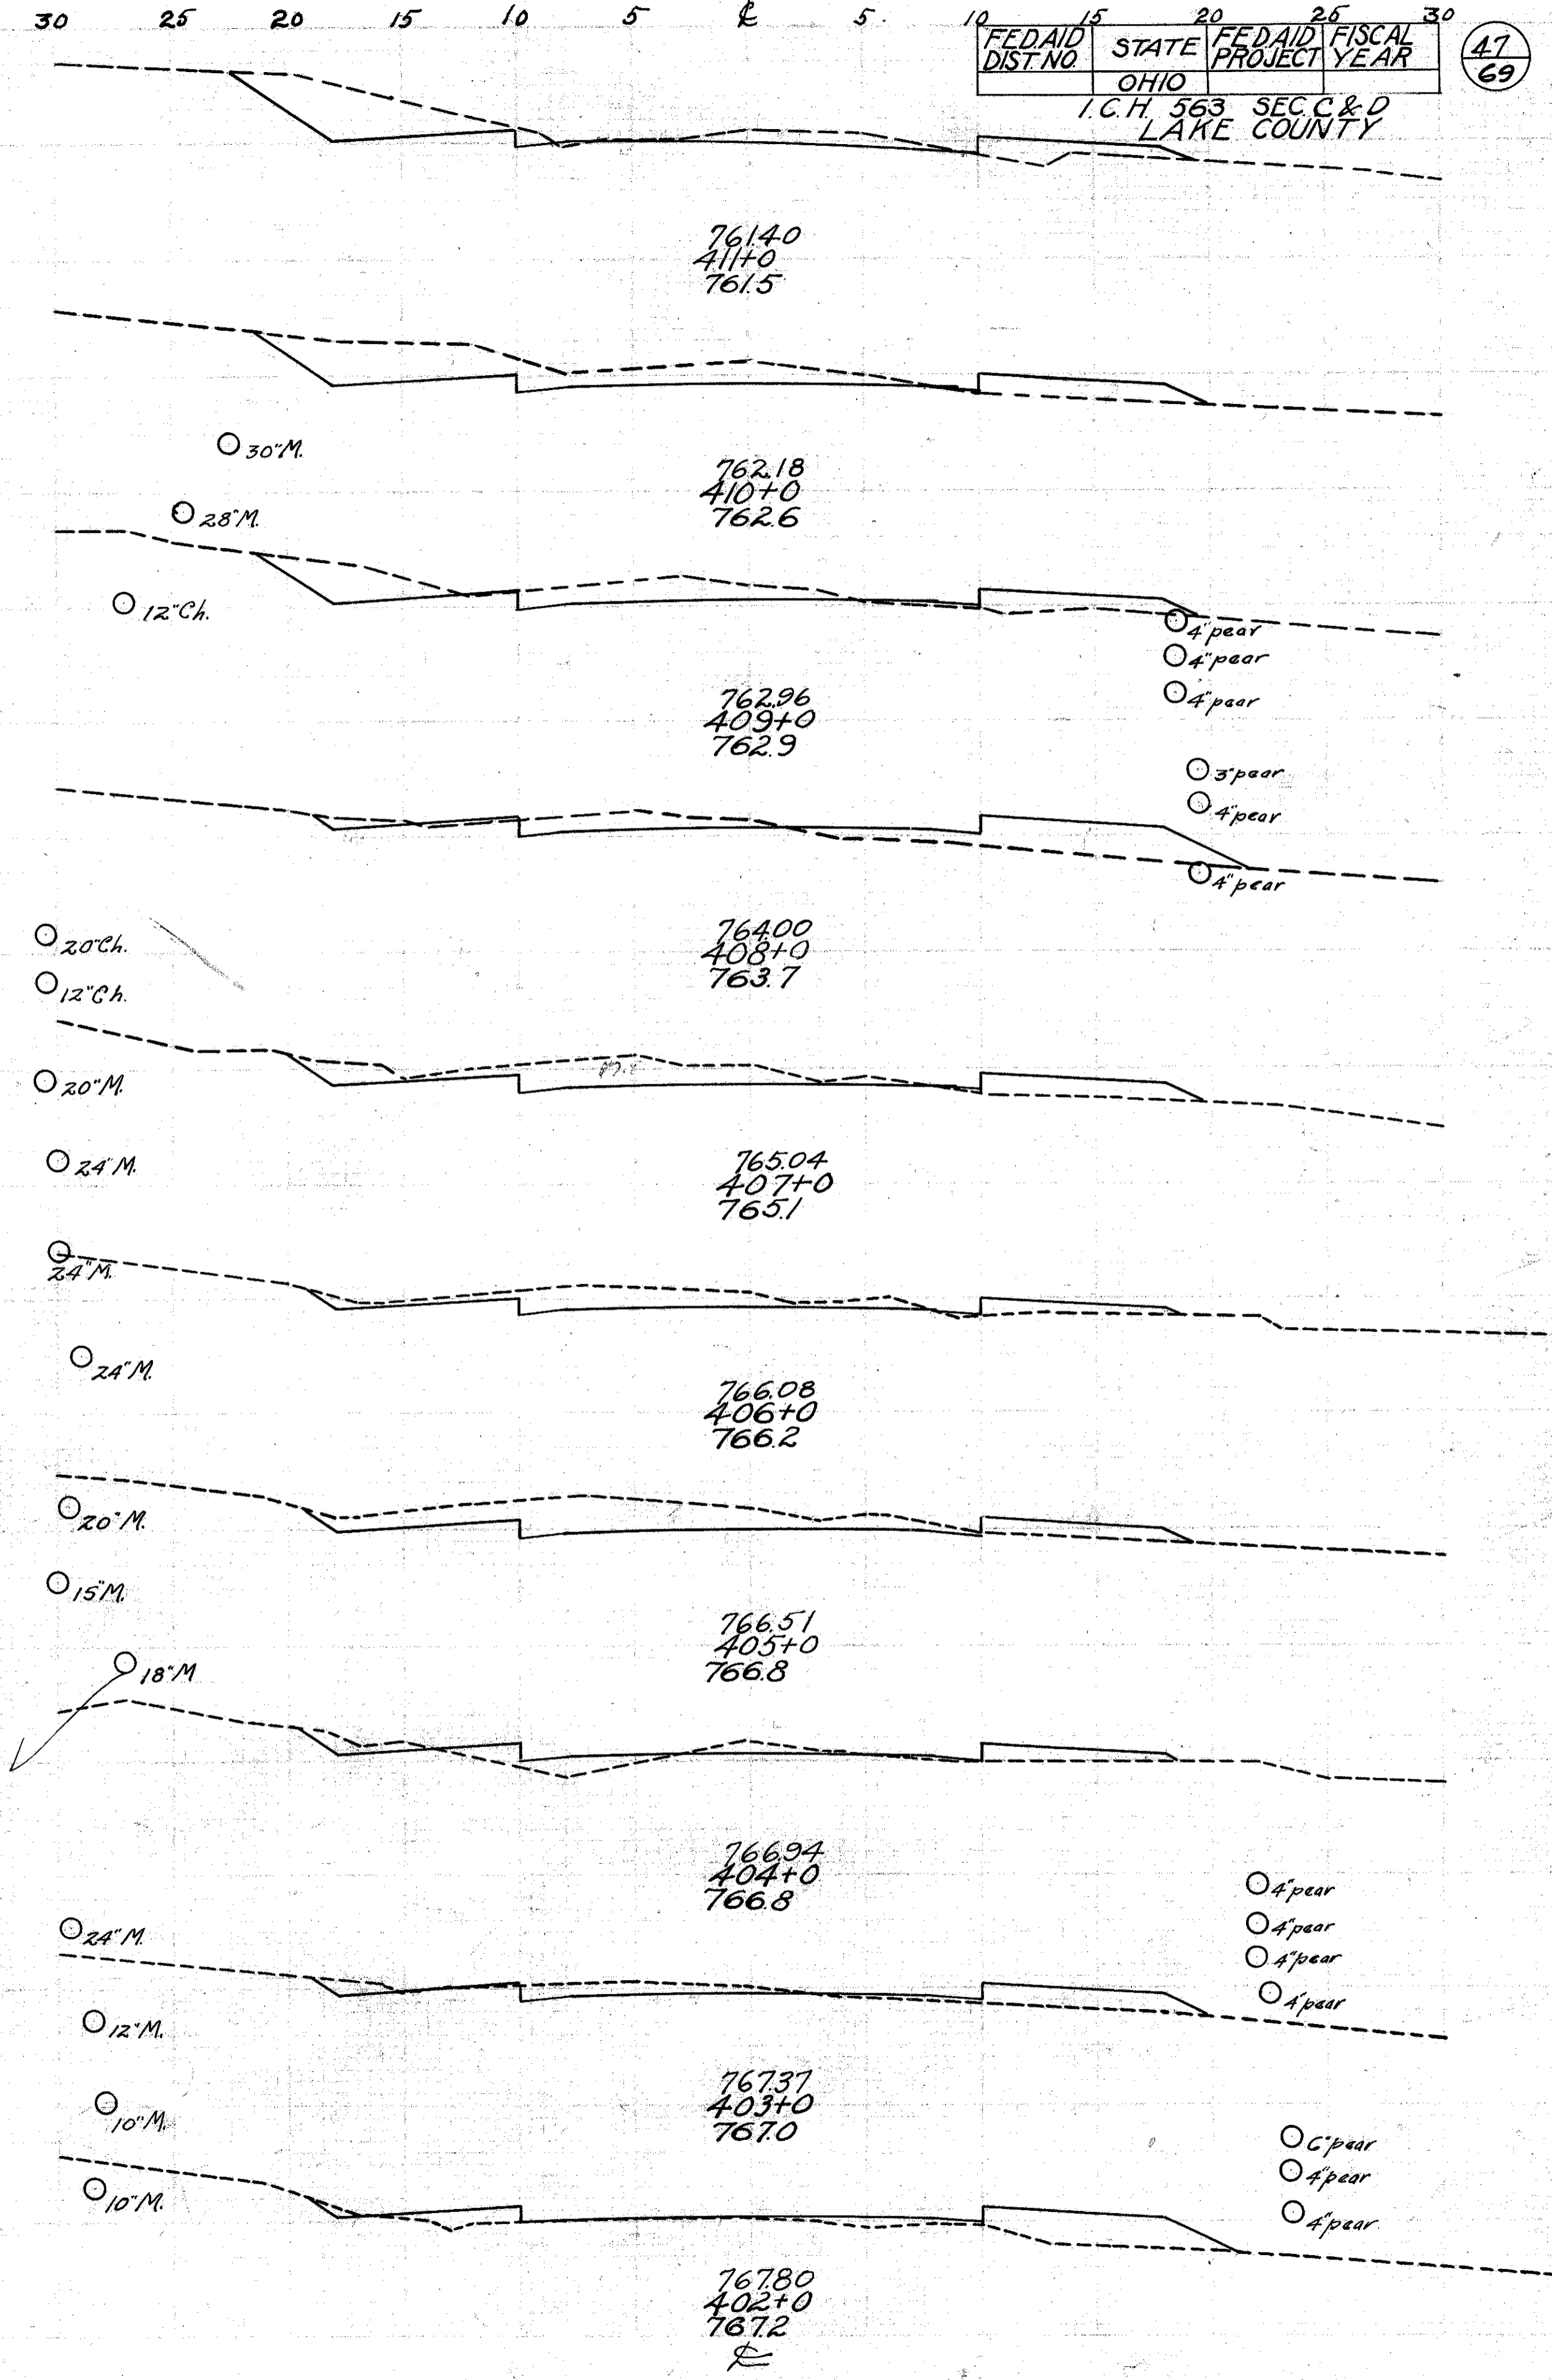

FED AID DIST NO. STATE OHIO
 PROJECT YEAR 1969
 I.C.H. 563 SEC. C & D LAKE COUNTY