



End Area		Cu. Yds.	
Cut	Fill	Cut	Fill
21.7	0.0		
	389	0.0	
203	0.0		
	433	9.3	
266	10.0		
	578	24.6	
358	16.6		
	393	30.6	
6.7	16.3		
	14.6	20.7	
9.2	6.1		
	9.4	26.1	
1.0	22.1		
	5.6	38.7	
5.0	19.8		
	5.0	31.3	
0.5	14.0		
	12.2	18.7	
12.7	6.2		
	66.3	23.1	

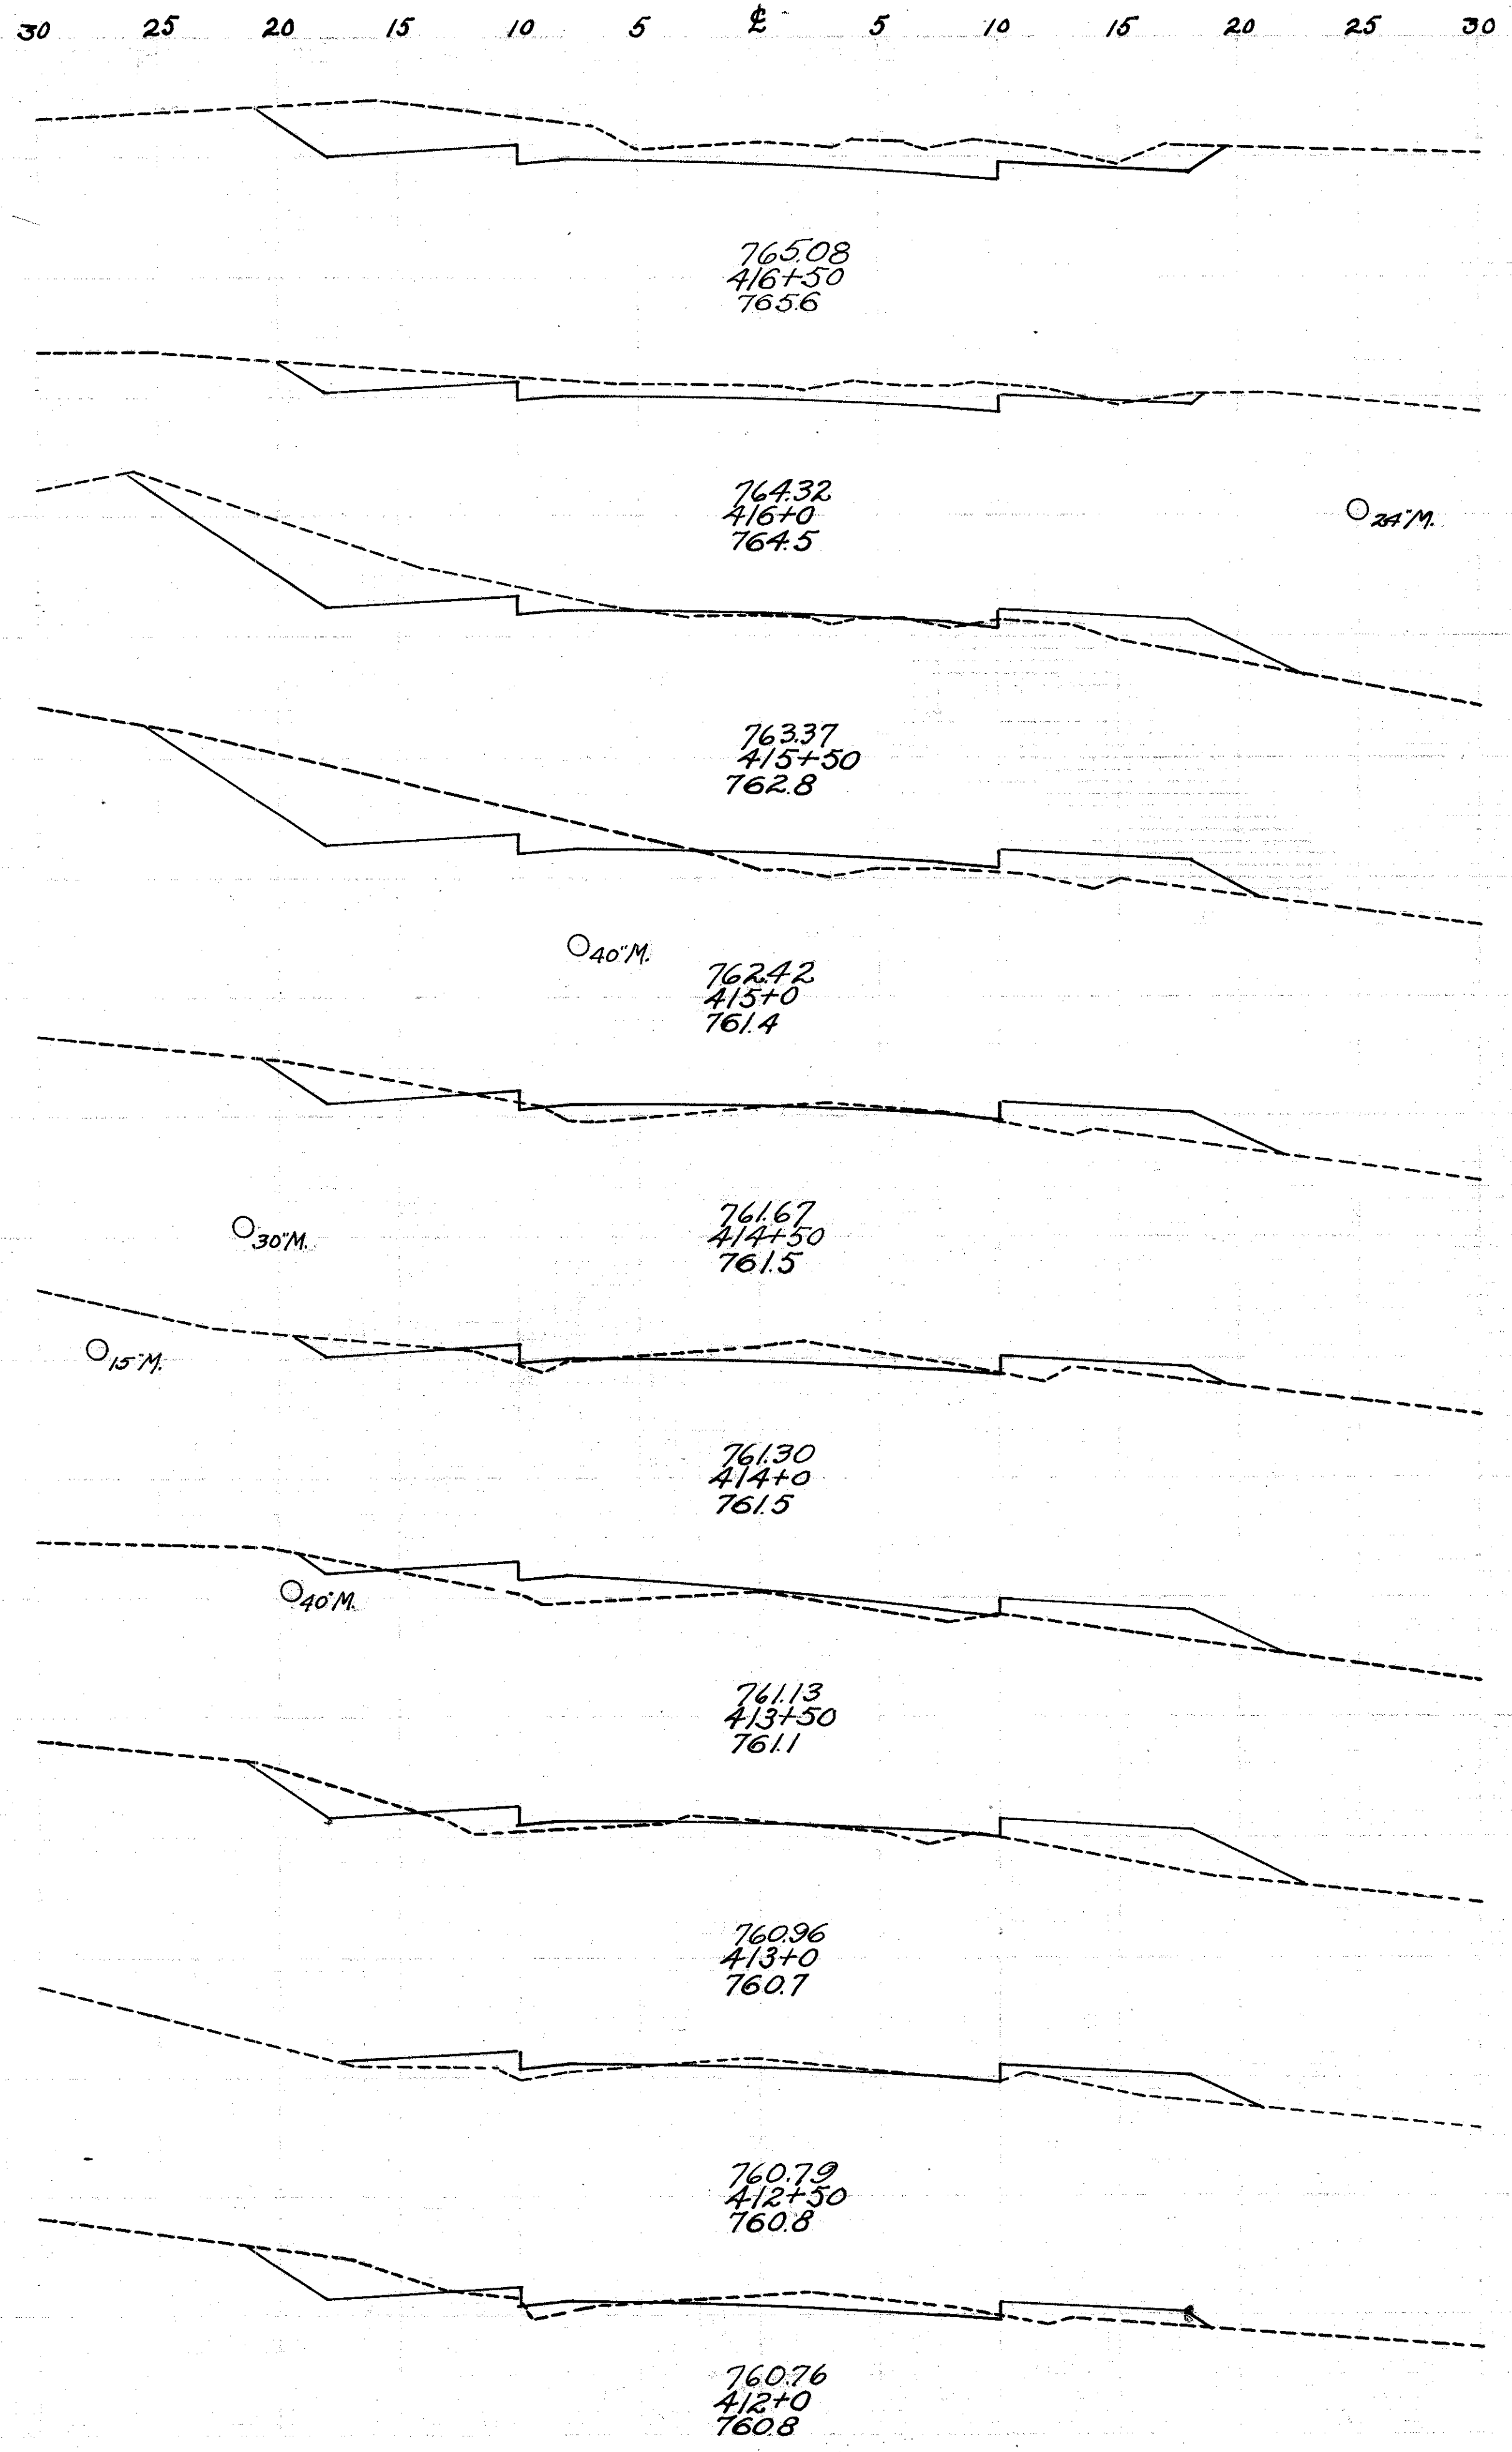

End Area		Cu. Yds.	
Cut	Fill	Cut	Fill
333	0.4		
	1037	0.4	
542	0.0		
	650	0.0	
432	0.0		
	959	10.0	
8.6	5.4		
	21.5	25.9	
3.0	8.6		
	17.0	33.5	
6.2	9.5		
	22.6	44.6	
6.0	14.6		
	6.3	38.3	
0.9	26.7		
	10.0	28.7	
1.0	4.3		
	14.1	1.7	
2.6	0.0		
	2.5	0.0	

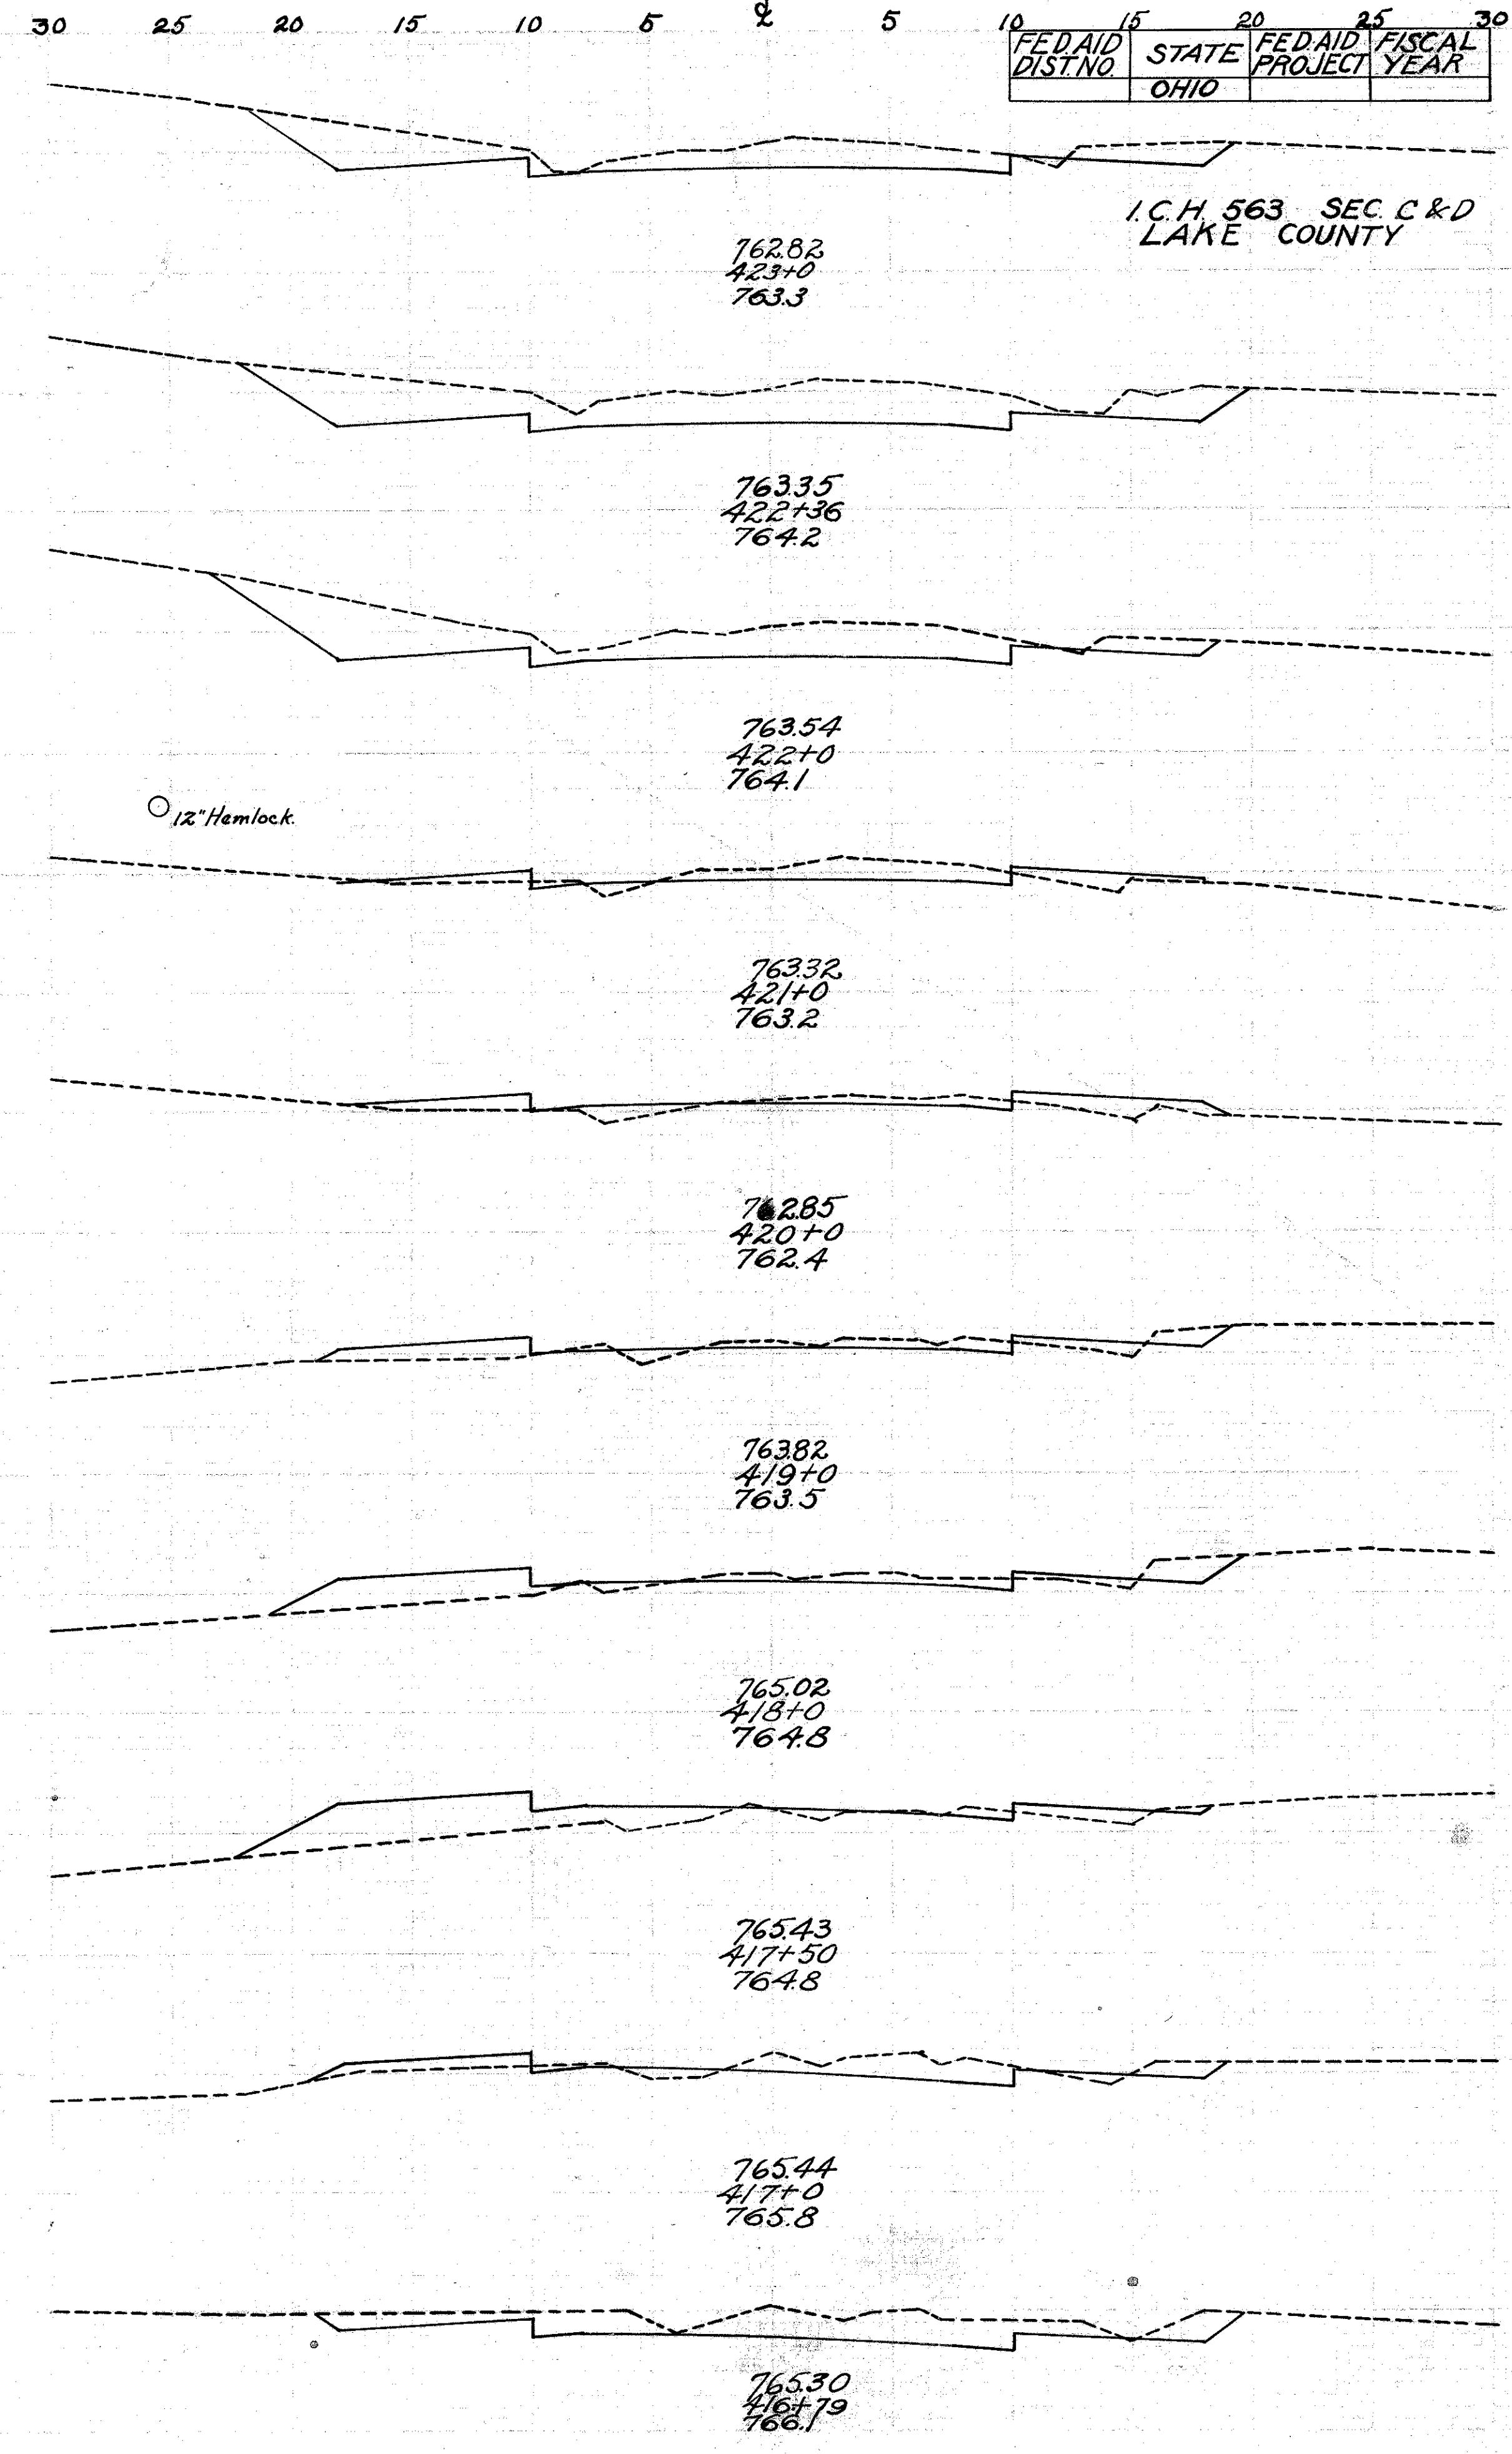

FED. AID DIST. NO.	STATE	FED. AID PROJECT	FISCAL YEAR
	OHIO		

I.C.H. 563 SEC. C & D
LAKE COUNTY