



End Area		Cu. Yds.	
Cut	Fill	Cut	Fill
4.3	9.6		
		13.0	298
2.7	6.5		
		27.4	26.7
12.1	7.9		
		73.3	15.0
27.5	0.2		
		78.7	5.0
15.0	2.5		
		41.5	8.5
7.4	2.1		
		15.2	22.8
0.8	10.2		
		9.1	29.6
4.1	5.8		
		12.2	34.6
2.5	12.9		
		29.6	28.7
13.5	2.6		
		24.8	5.7

253.3 Cu. Yds.
 73.0 Cu. Yds.
 253.3 Cu. Yds.
 Emb. +30%

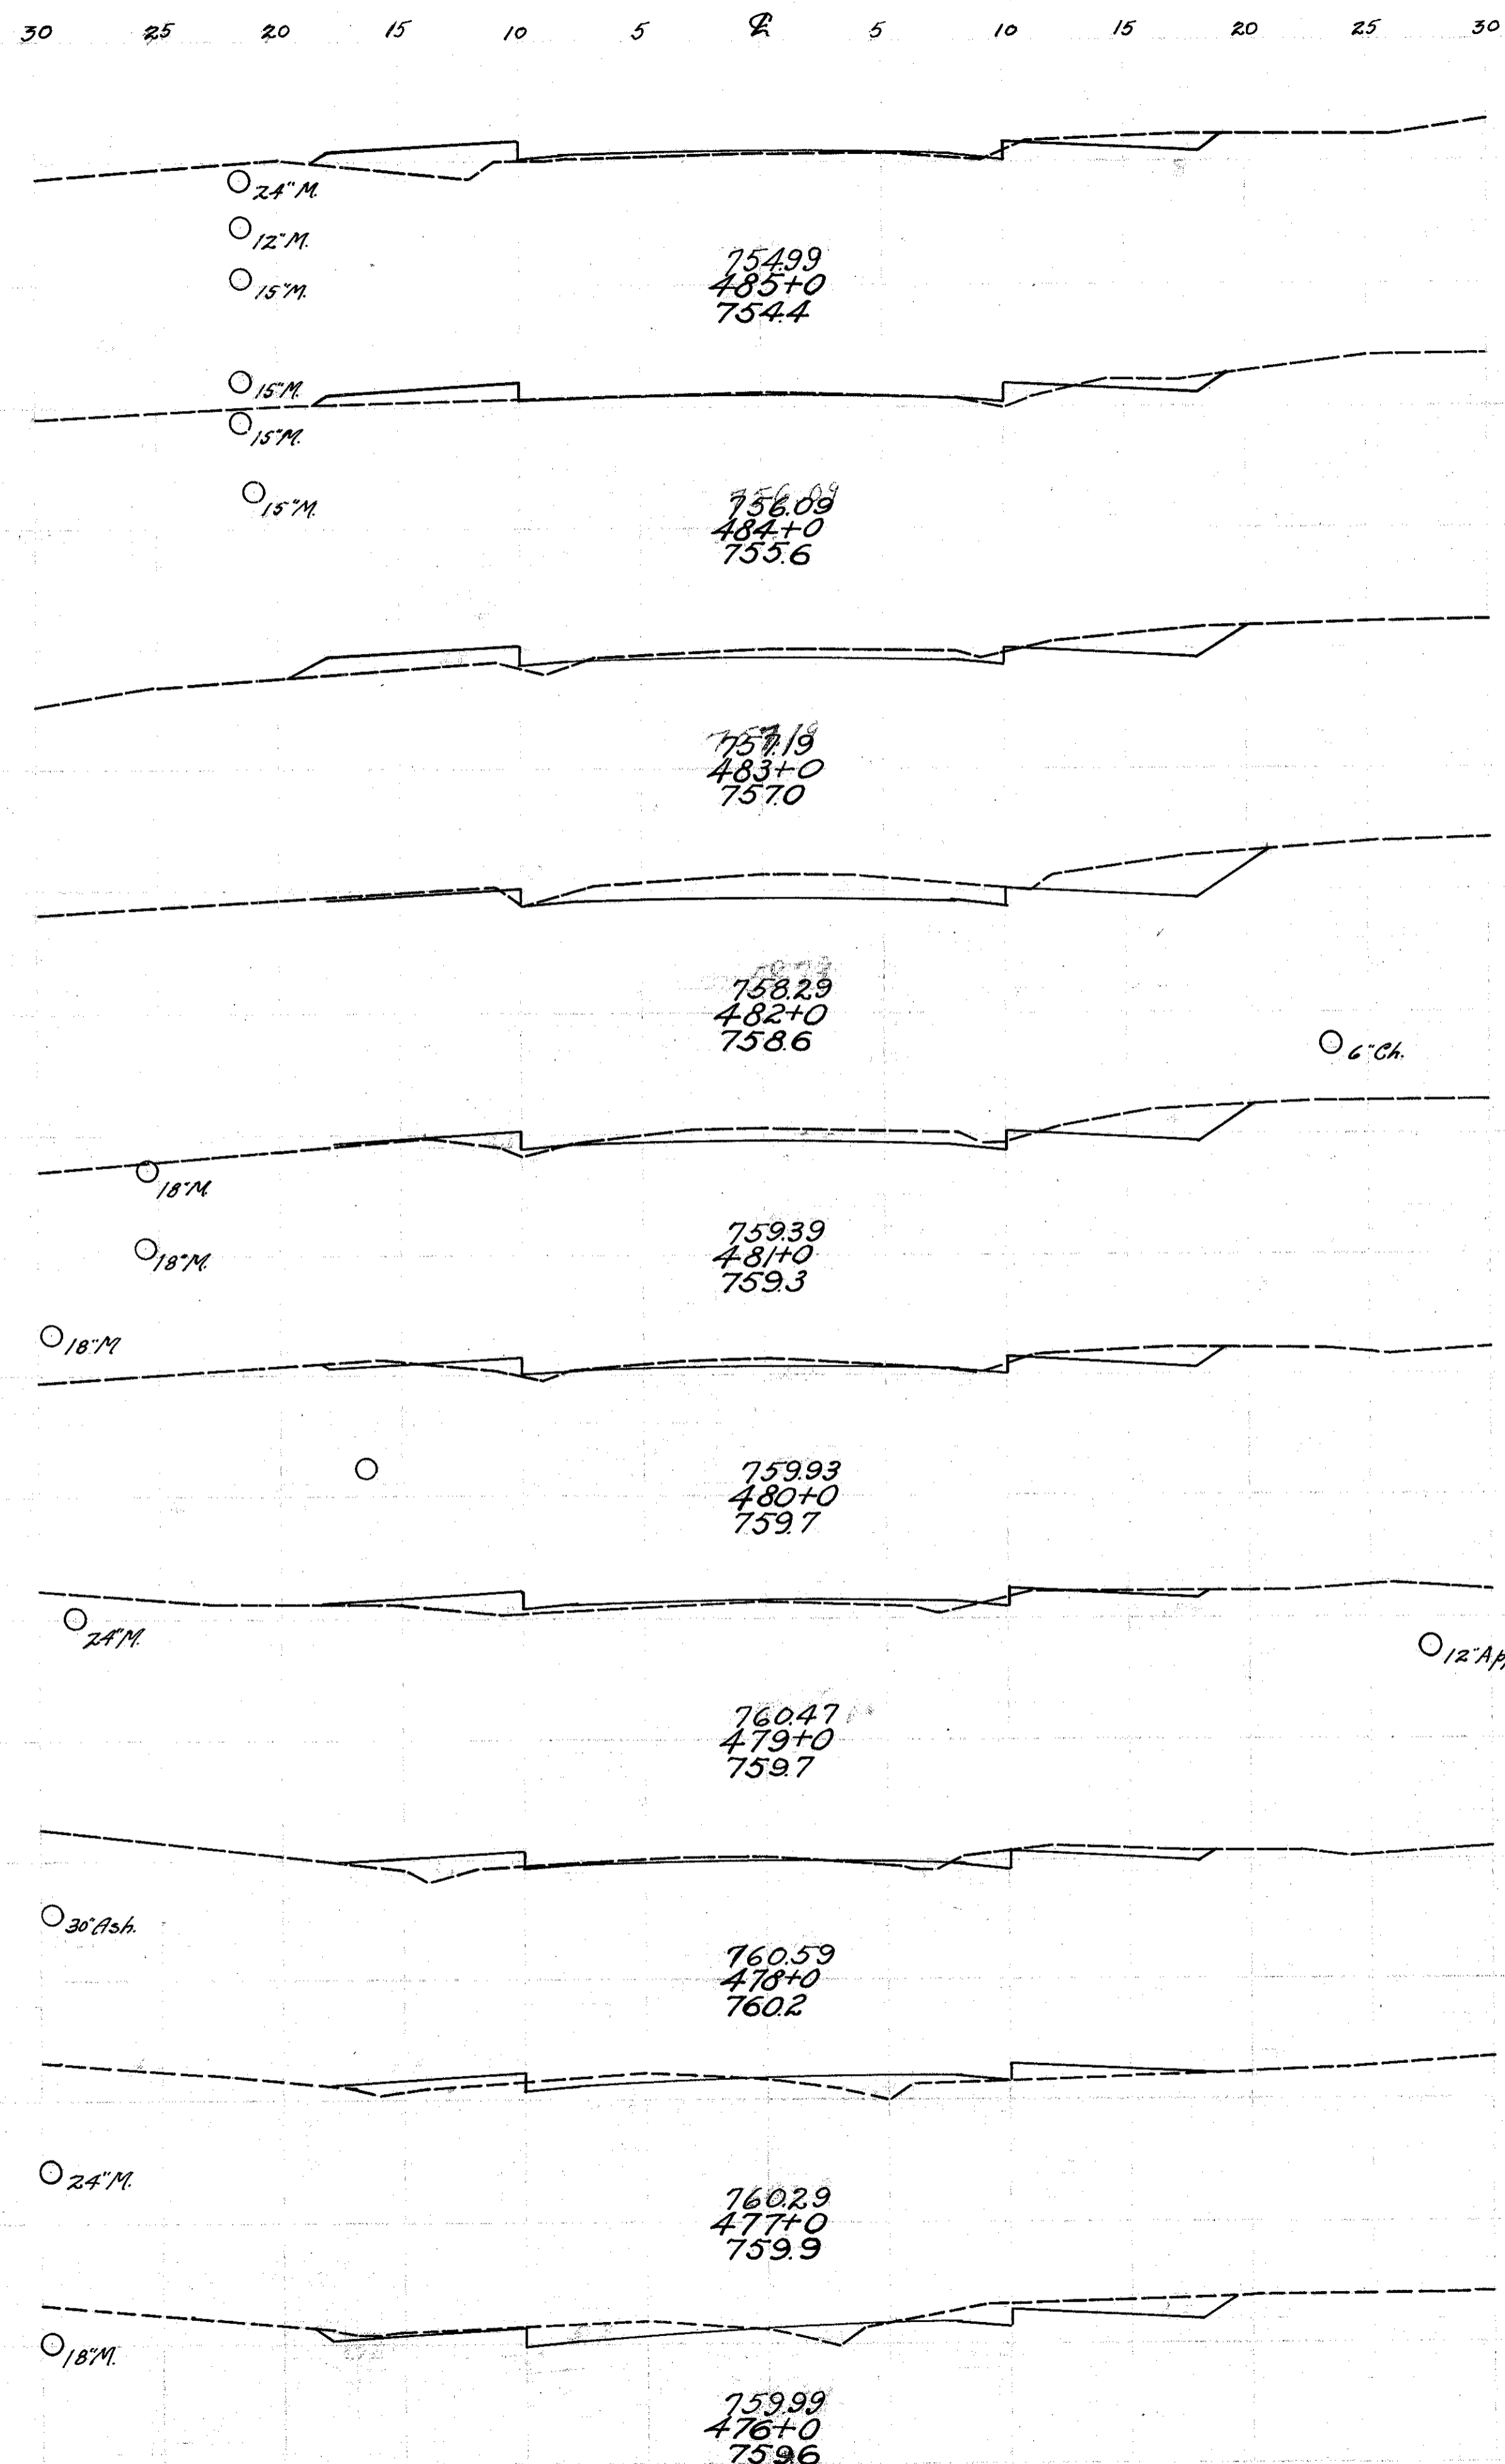

End Area		Cu. Yds.	
Cut	Fill	Cut	Fill
18.0	5.0		
		95.4	9.3
33.5	0.0		
		132.4	1.9
38.0	1.0		
		128.0	8.5
31.1	3.6		
		115.4	89.3
31.2	4.6		
		88.1	144.6
16.4	33.5		
		42.6	64.8
6.6	1.5		
		15.0	10.2
1.5	4.0		
		2.4	13.3
11.7	3.2		
		33.7	7.0
11.1	1.5		
		5.7	4.1

691.7 Cu. Yds.
 419.7 Cu. Yds.
 Emb. +30% 397.8 Cu. Yds.

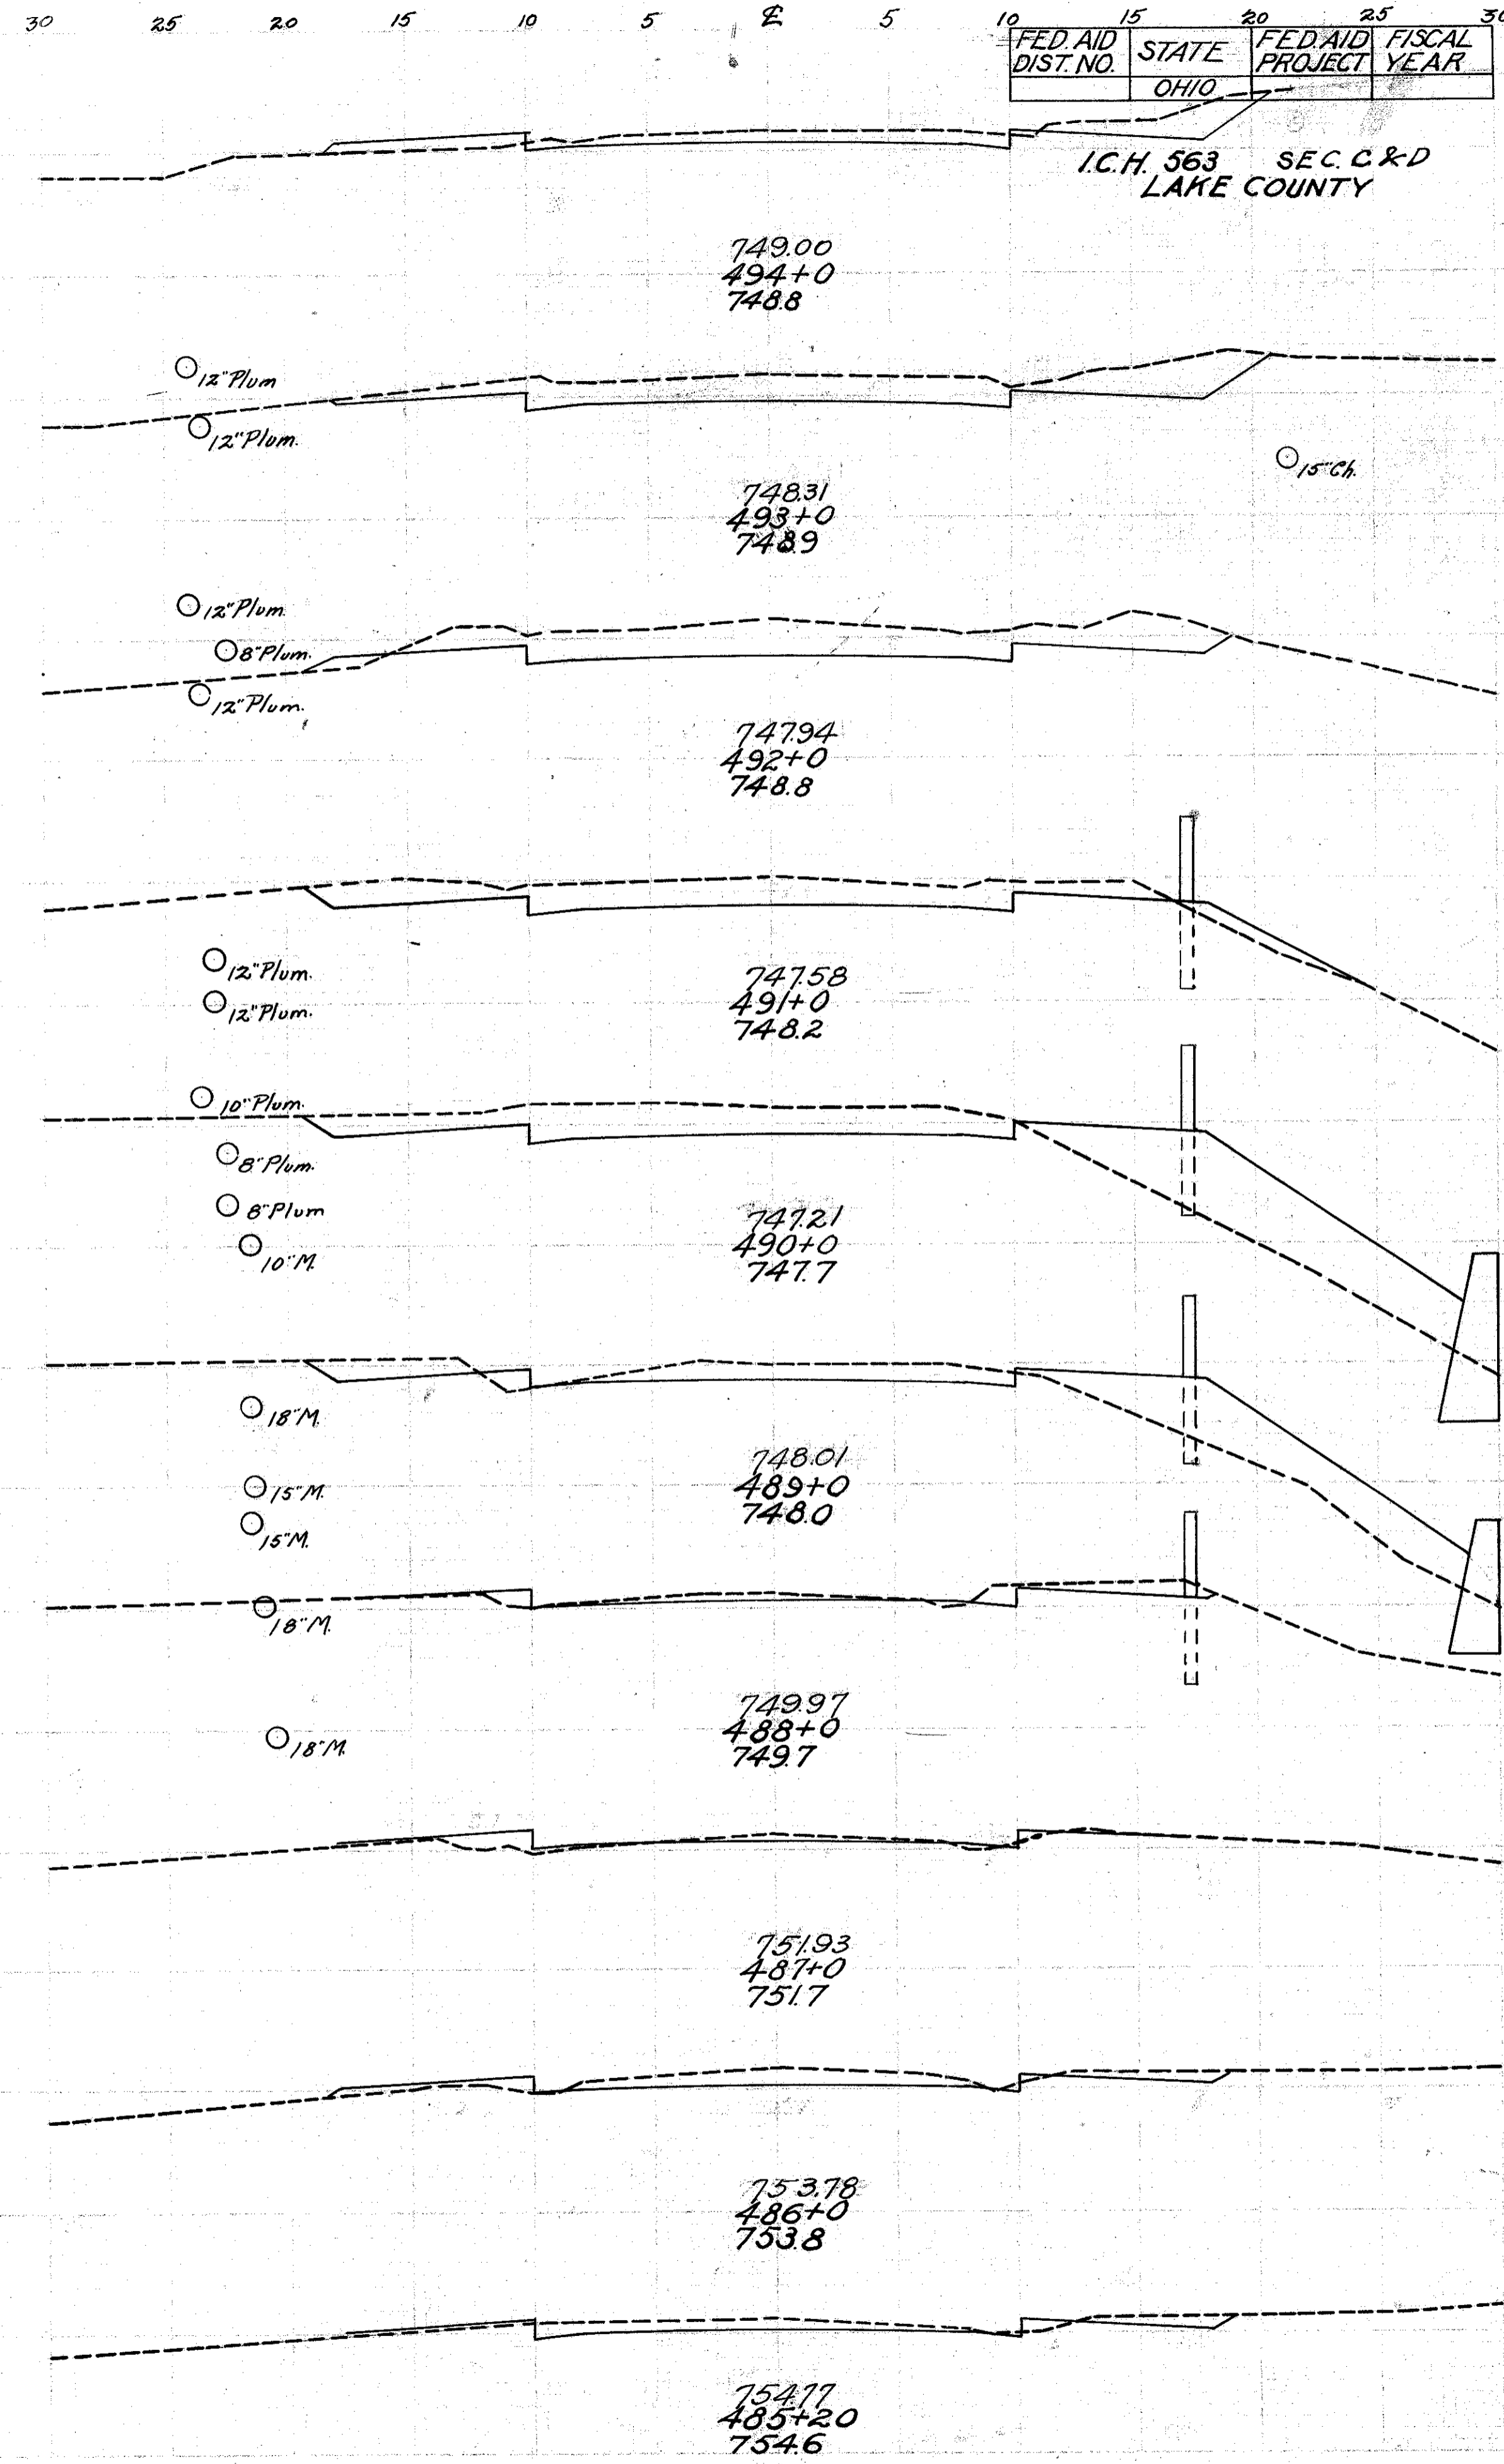

FED. AID DIST. NO.	STATE	FED. AID PROJECT	FISCAL YEAR
	OHIO		

I.C.H. 563 SEC. C&D LAKE COUNTY

52/69