


30 25 20 15 10 5 0 5 10 15 20 25 30

End Area		Cu. Yds.	
Cut	Fill	Cut	Fill
143	475	241	309
248	2.6	235	1.3
304	0.6	944	1.1
206	0.0	874	4.6
266	2.5	381	5.4

Exc. 3509
Emb. + 30% 137.8 Cu. Yds.

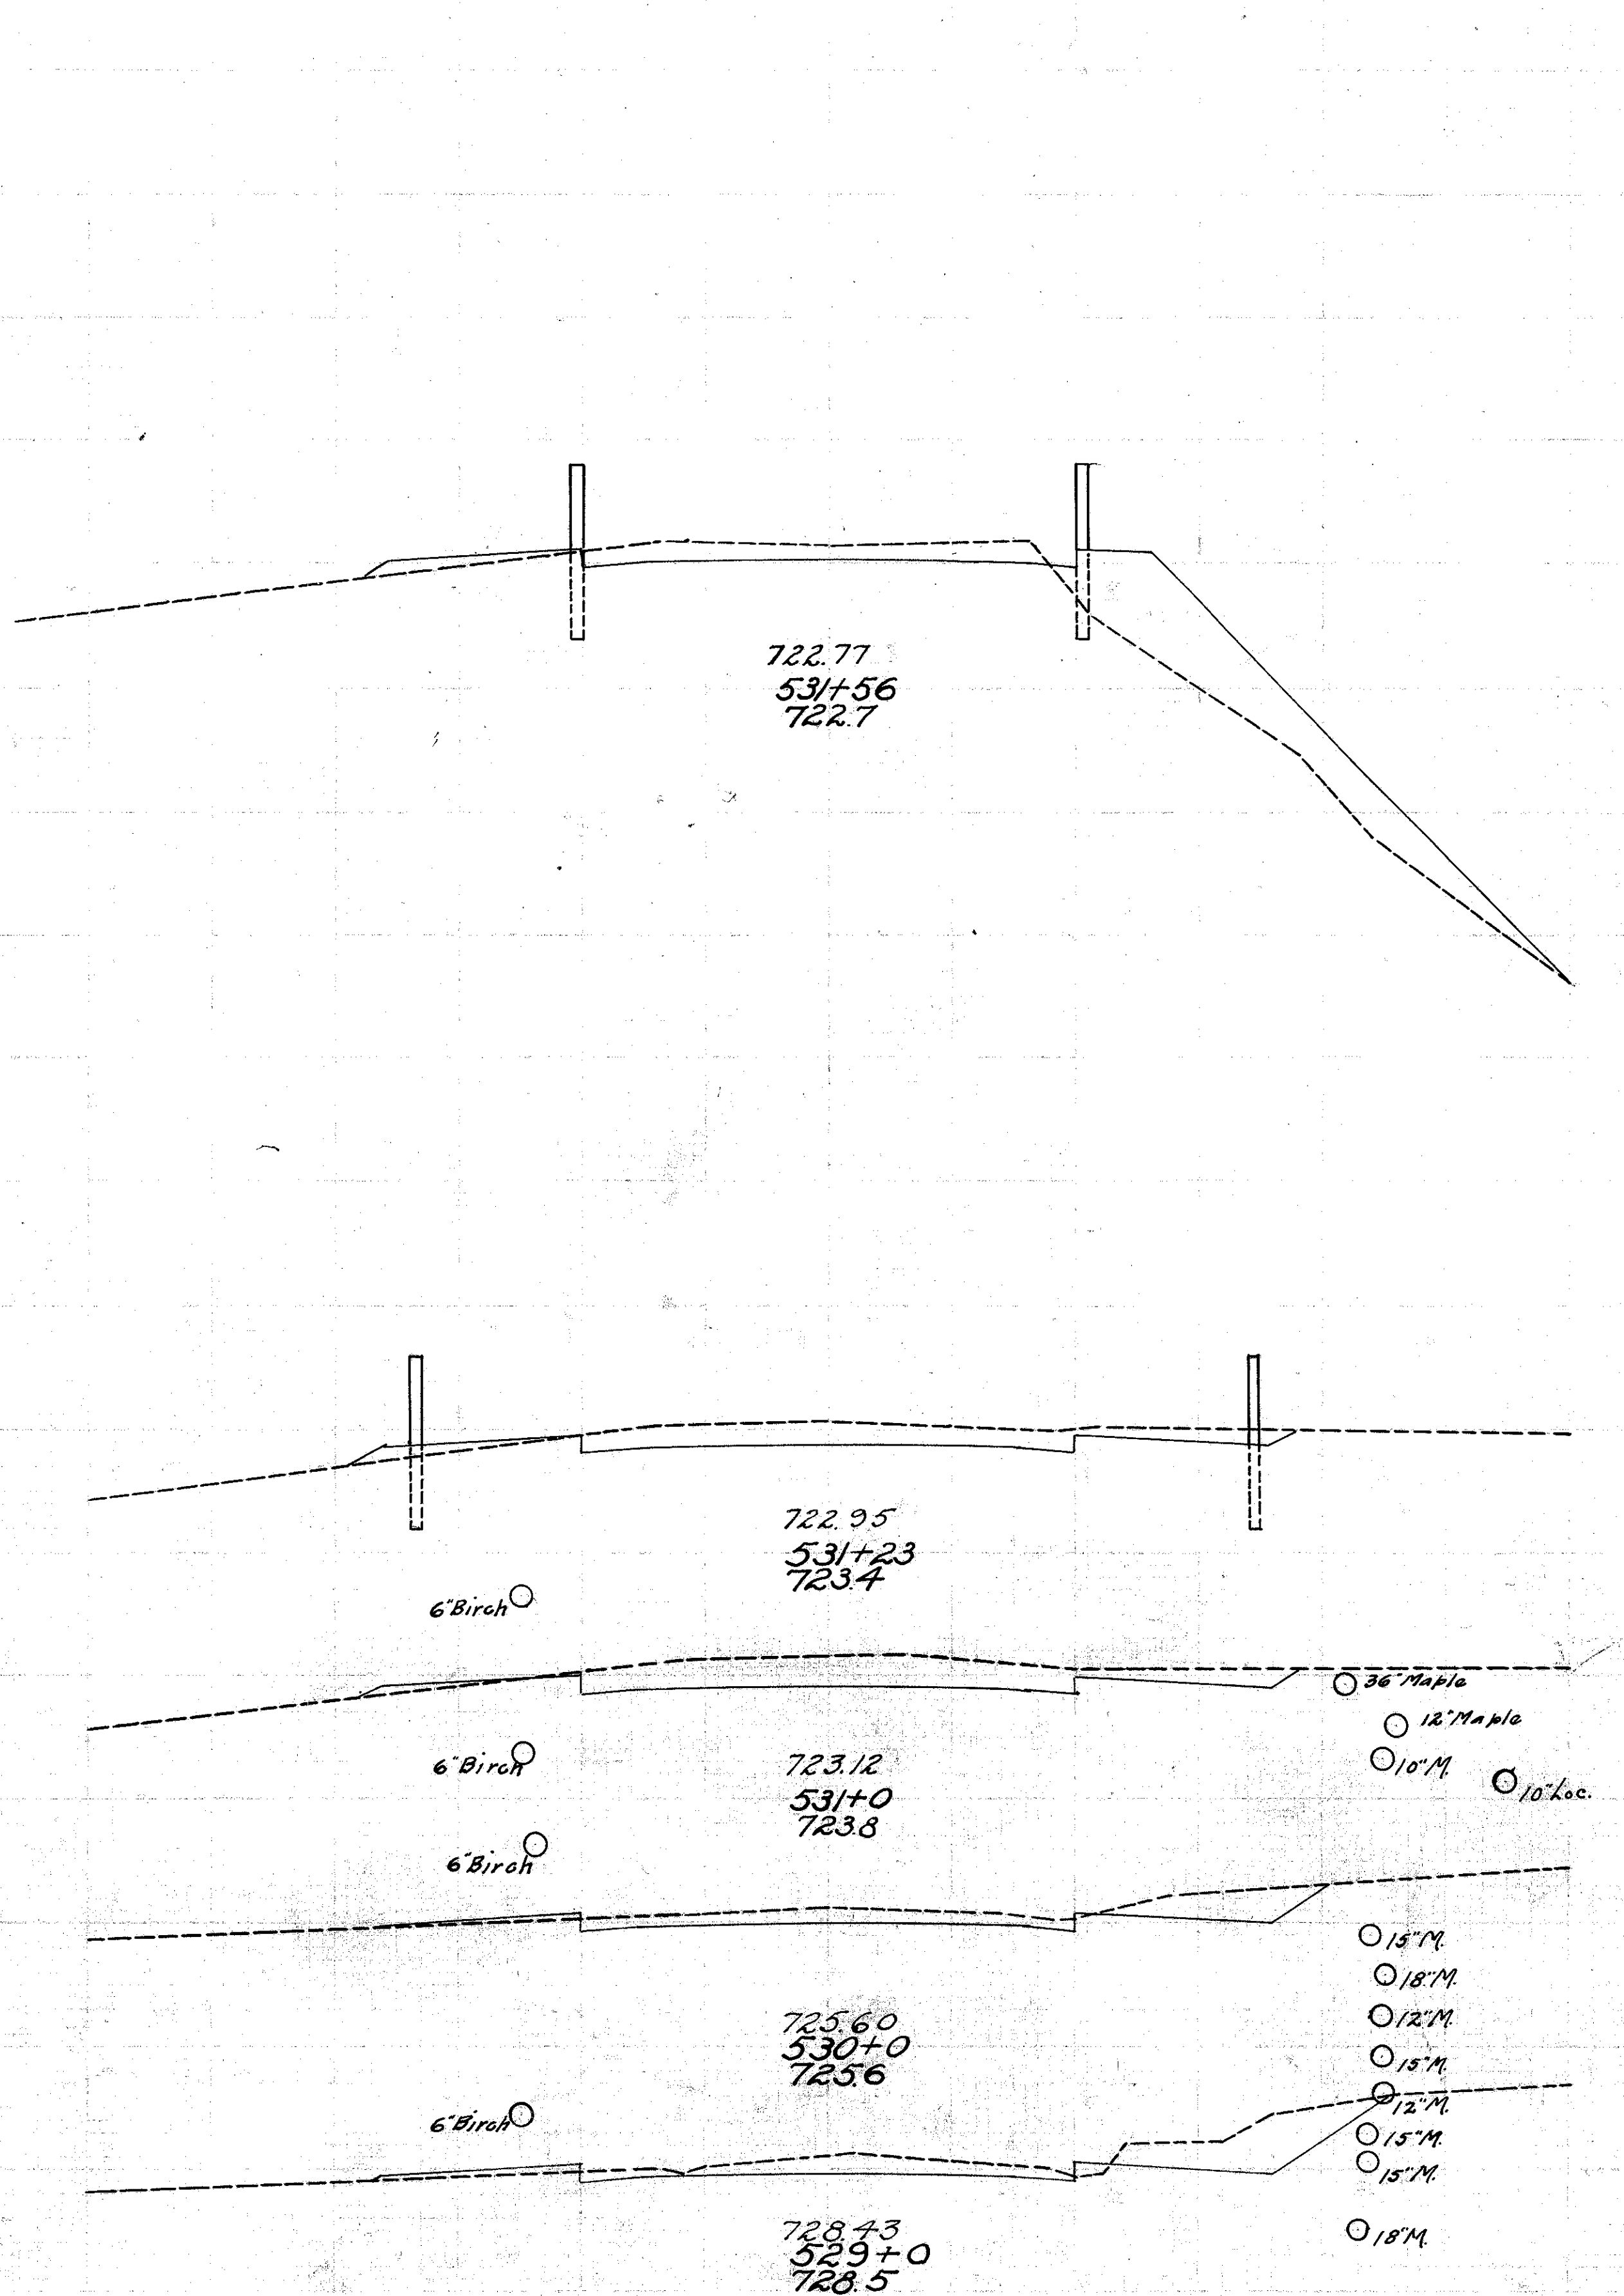

End Area		Cu. Yds.	
Cut	Fill	Cut	Fill
390	0.0	116.5	2.4
239	1.3	2.3	8.5
233	13.9	443	478
109	23.0	159	150
16.1	2.2	483	2.8
223	0.0	741	0.0
177	0.0	255	0.0
166	0.0		

Exc. 3509
Emb. + 30% 156.5 Cu. Yds.

30 25 20 15 10 5 0 5 10 15 20 25 30

FED. AID DISTNO.	STATE	FED. AID PROJECT	FISCAL YEAR
	OHIO	I.C.H. 563	55
		SEC. C & D	69
		LAKE COUNTY	

