


30 25 20 15 10 5 £ 5 10 15 20 25 30

End Area	Cu. Yds	Cut	Fill
100	942		
	0.0	248	
	0.0	974	
	0.0	241	
	0.0	876	
	0.0	1074	
	0.0	735	
	4.4	843	
48	17.5		
	278	17.6	
25.2	1.6		
	35.2	6.5	
12.9	5.5		
	51.9	16.7	
15.1	3.5		
	80.4	6.5	
28.3	0.0		
	124.6	0.0	

540+89  
 EXC 3243  
 EM 2492  
 EM 1330 3240

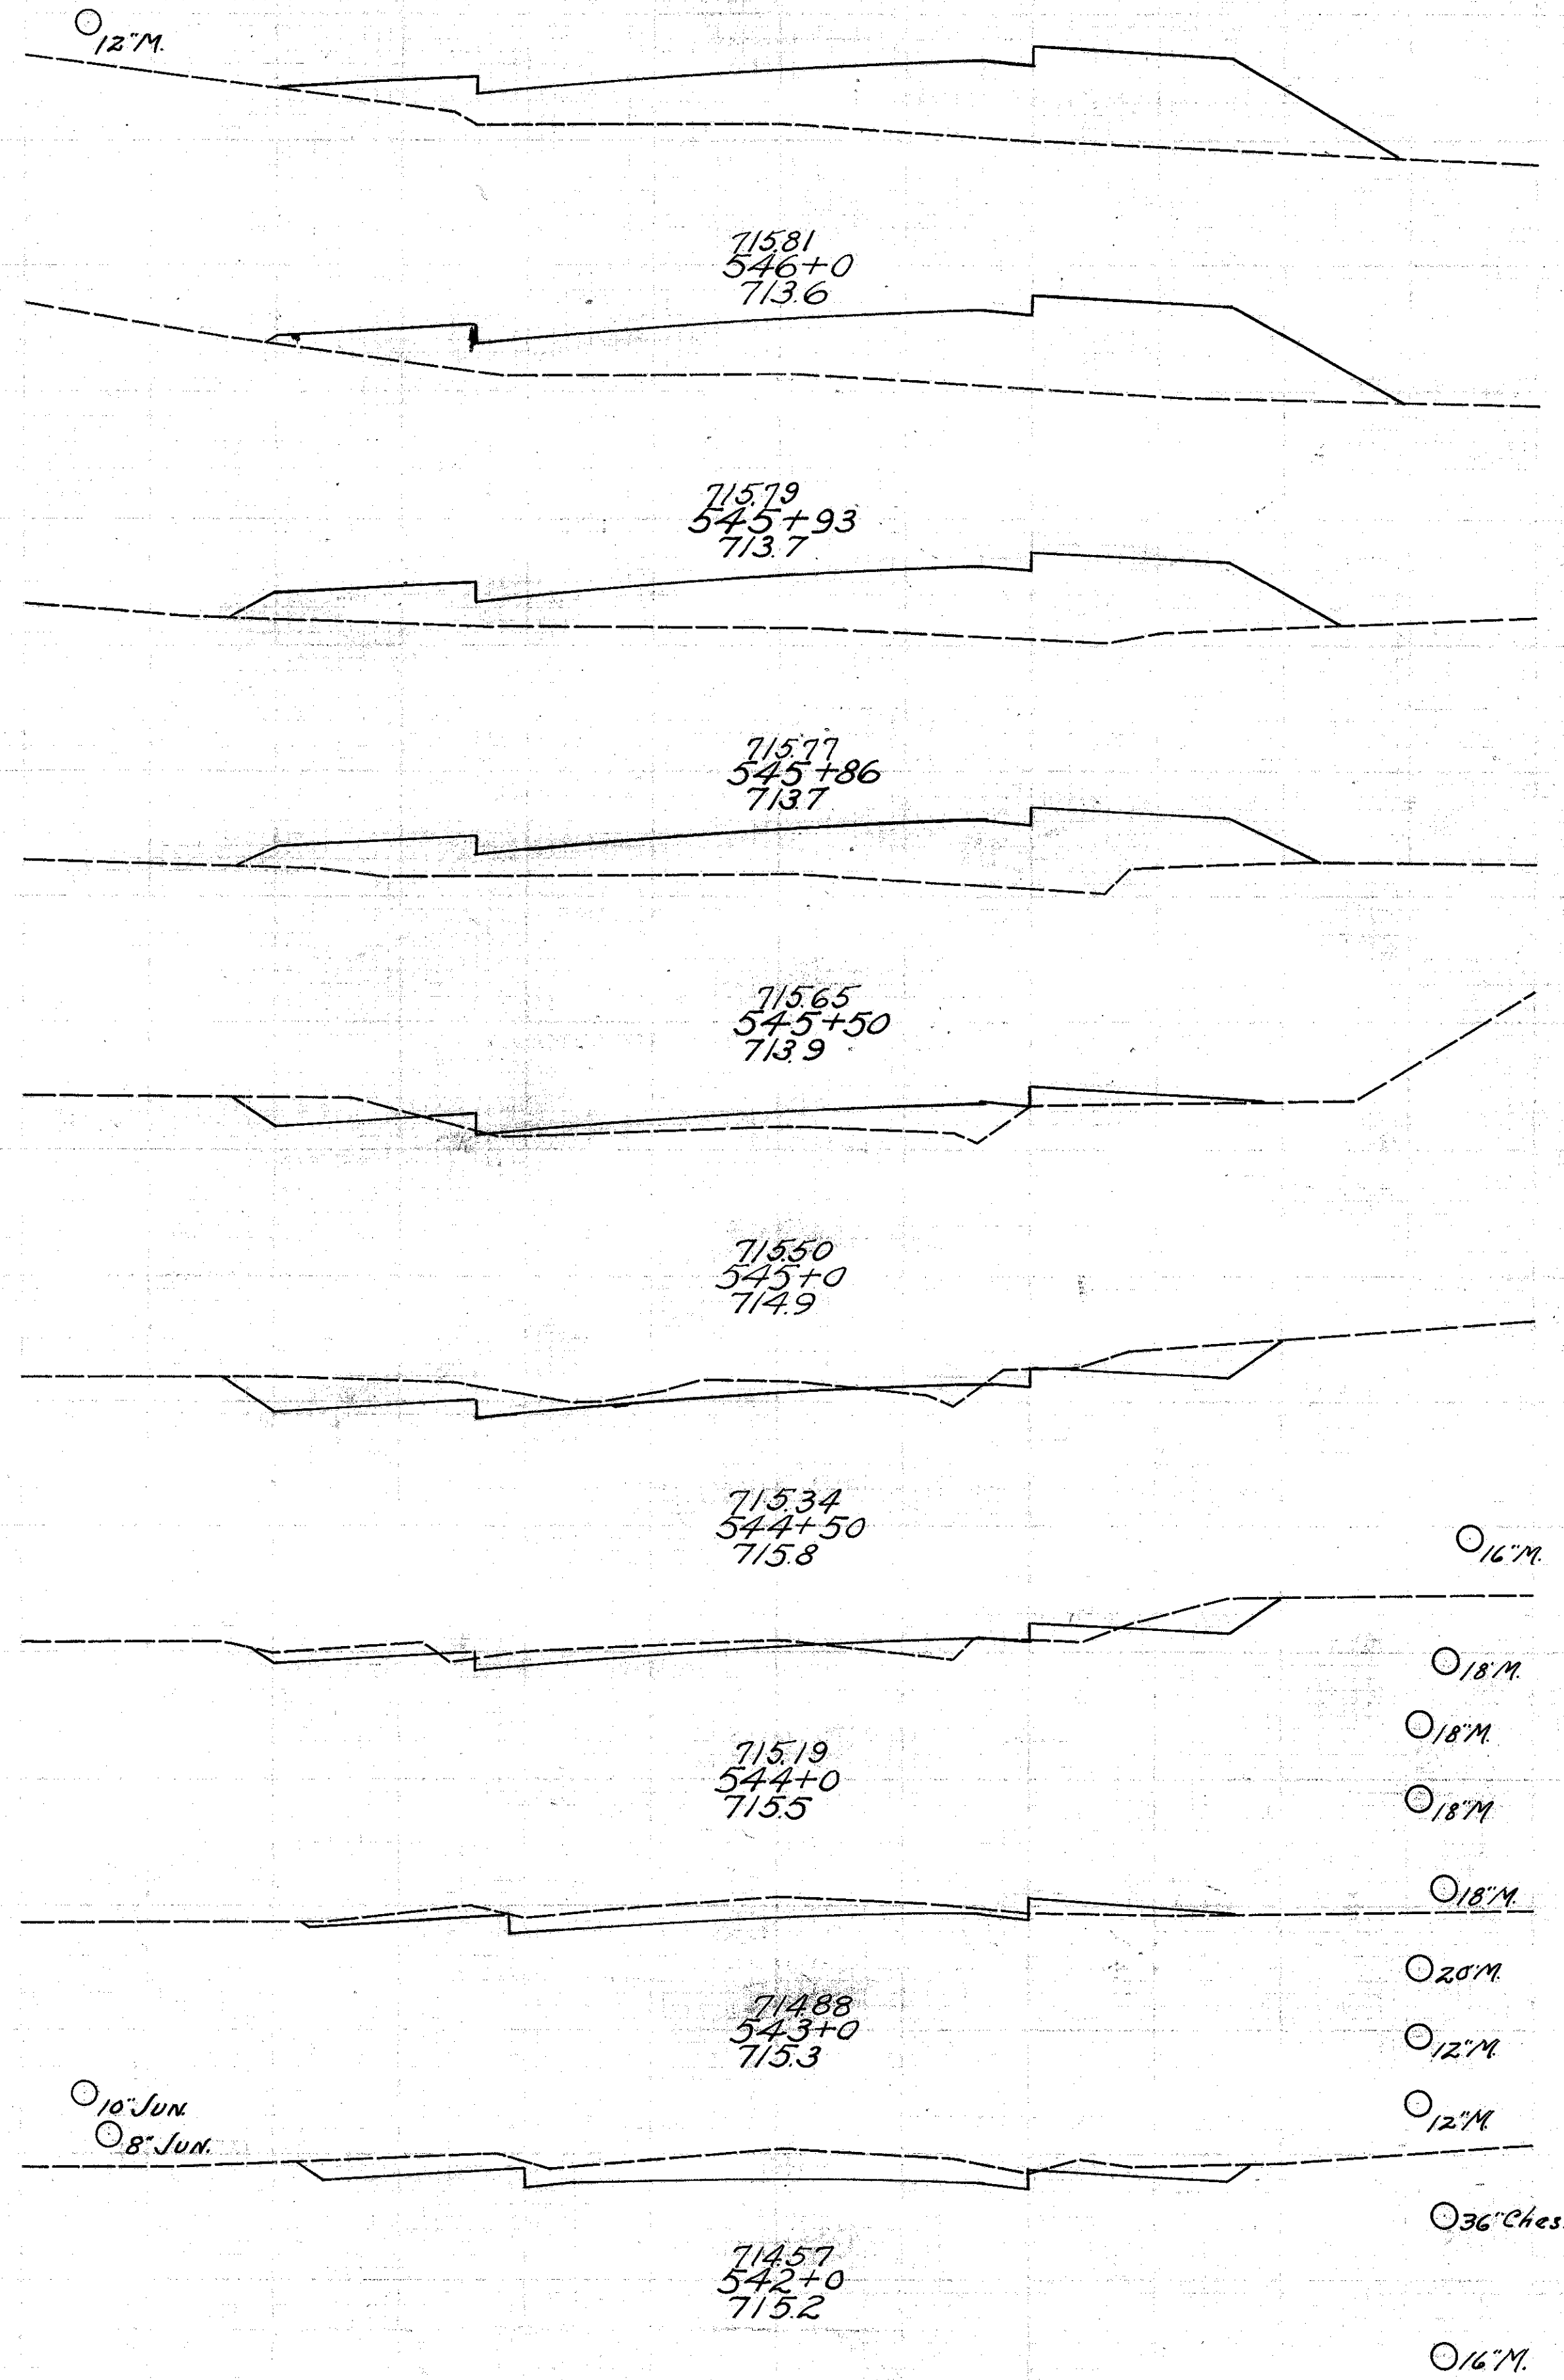

End Area	Cu. Yds	Cut	Fill
3.2	43		
	9.8	18.1	
	2.1	5.5	
	18.7	17.8	
	8.0	4.1	
	24.4	9.1	
	5.2	0.8	
	24.6	10.0	
	8.1	4.6	
	60.7	14.1	
24.7	3.0		
	88.9	9.4	
	23.3	2.1	
	78.9	6.5	
	19.3	1.4	
	22.8	27.4	
	5.3	28.2	
	4.8	115.2	

EXC 3238  
 EM 2482  
 EM 1330 3227

30 25 20 15 10 5 £ 5 10 15 20 25 30

FED AID DIST. NO.	STATE	FED AID PROJECT	FISCAL YEAR
	OHIO	SEC. C & D	56 69

ICH 563  
LAKE COUNTY

