

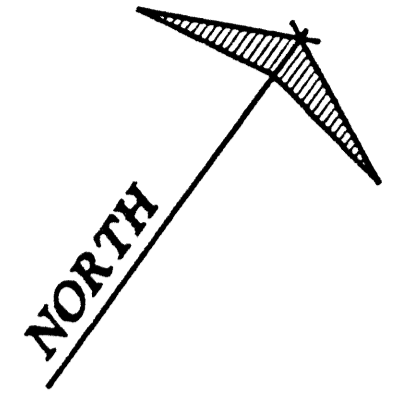


SCHEMATIC PLAN

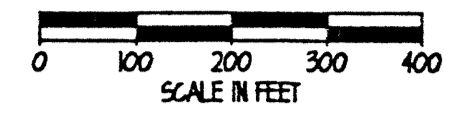


STATE ROUTE 306
 @ SURVEY CURVE DATA
 P.I. STA. 22+91.42
 R = 2834.79'
 D_c = 02°01'16"
 Δ = 03°39'09"
 L = 180.71'
 T = 90.39'
 C = 180.68'
 CB = N.07°09'01"E.

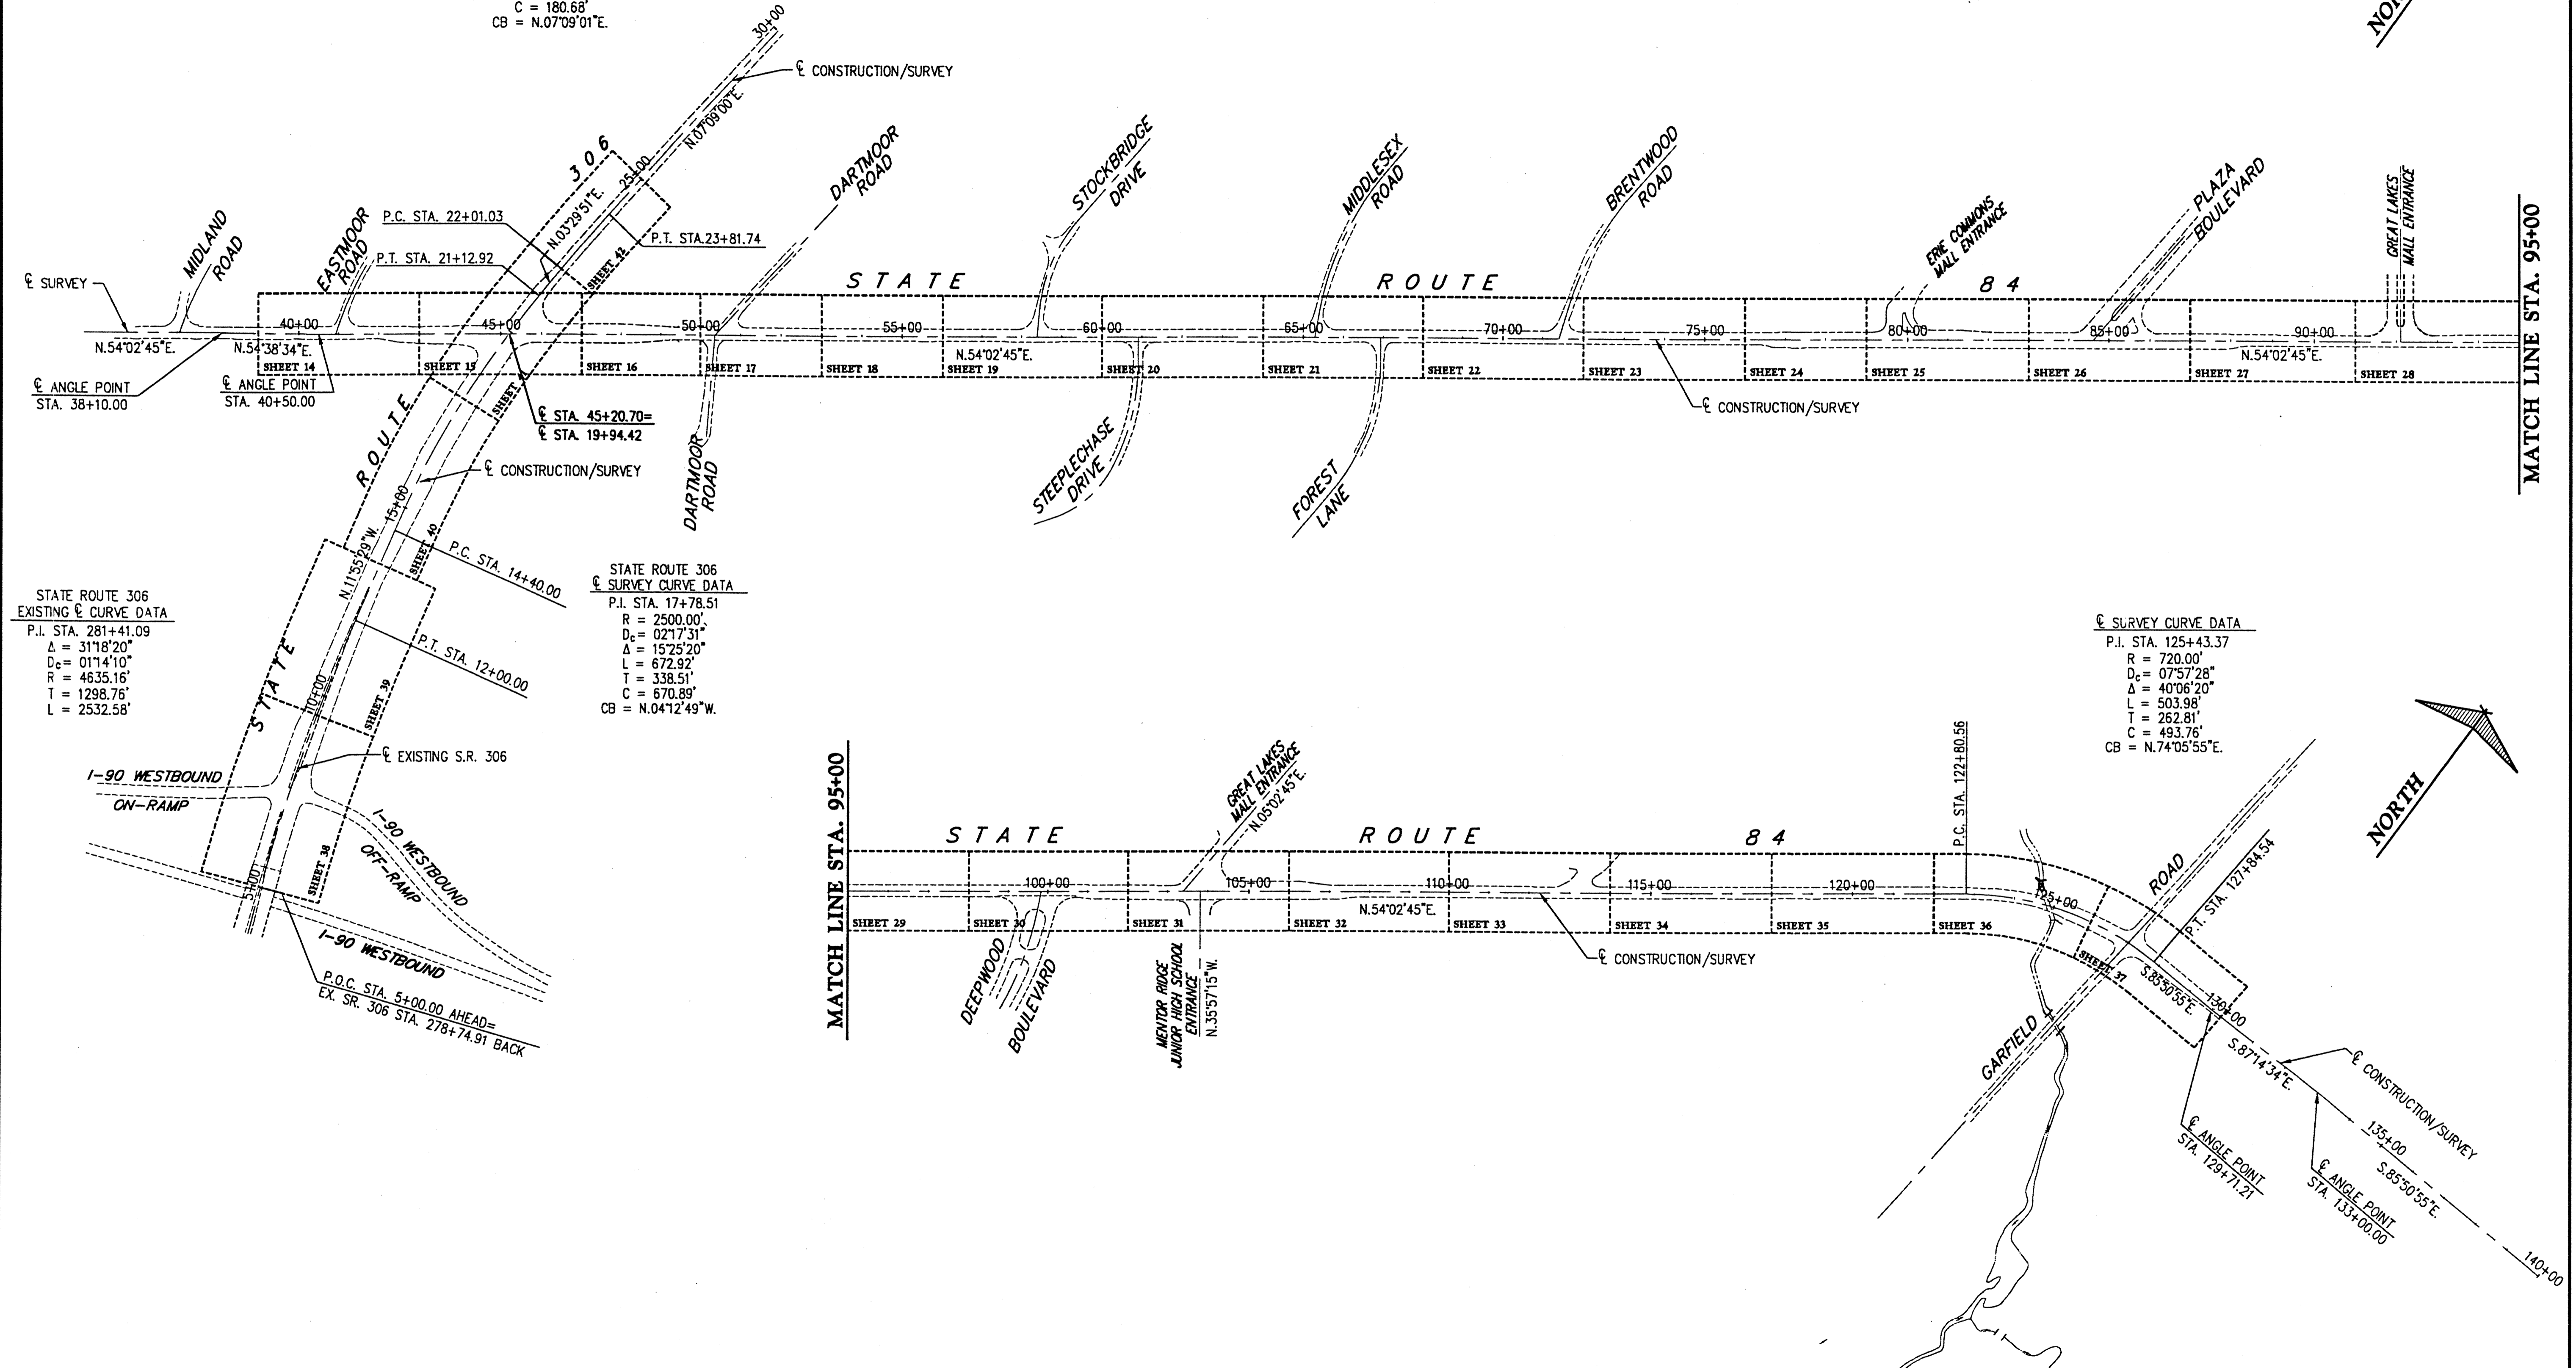

STATE ROUTE 306
 EXISTING @ CURVE DATA
 P.I. STA. 281+41.09
 Δ = 31°18'20"
 D_c = 01°14'10"
 R = 4635.16'
 T = 1298.76'
 L = 2532.58'

STATE ROUTE 306
 @ SURVEY CURVE DATA
 P.I. STA. 17+78.51
 R = 2500.00'
 D_c = 02°17'31"
 Δ = 15°25'20"
 L = 672.92'
 T = 338.51'
 C = 670.89'
 CB = N.04°12'49"W.

@ SURVEY CURVE DATA
 P.I. STA. 125+43.37
 R = 720.00'
 D_c = 07°57'28"
 Δ = 40°06'20"
 L = 503.98'
 T = 262.81'
 C = 493.76'
 CB = N.74°05'55"E.

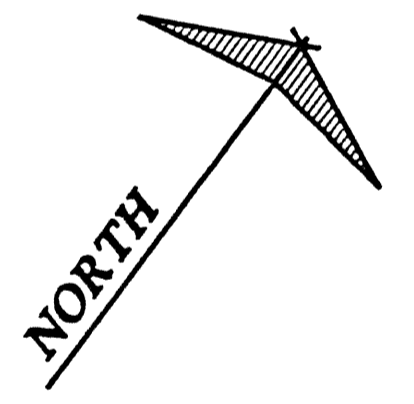

H:\2000\00123\DWG\84SCHEM.DWG - PLOT SCALE = 1:200

CT Consultants
 Engineers • Architects • Planners

REV. NO.	DESCRIPTION	DATE	BY	CHK'D.

STATE ROUTE 84
INTERIM WIDENING & RESURFACING IMPROVEMENTS
 CITY OF MENTOR, LAKE COUNTY, OHIO

DATE: MARCH, 2000
 DRAWN BY: J.J.C.
 CHECKED BY: C.C.H.
 APPROVED BY: C.C.H.
 F.B. No. PG.

SCHEMATIC PLAN

SCALE	
HOR.	1" = 200'
VERT.	1" = 5'
CONTRACT No.	
00123	
SHEET NO.	OF
6	74