


STATE ROUTE 306
 SURVEY CURVE DATA
 P.O.C. STA. 5+00.00
 P.T. STA. 12+00.00
 R = 4635.16'
 D_c = 017°41'0"
 Δ = 08°39'11"
 L = 700.00'
 T = 350.67'
 C = 699.33'
 CB = N.161°5'04"W.

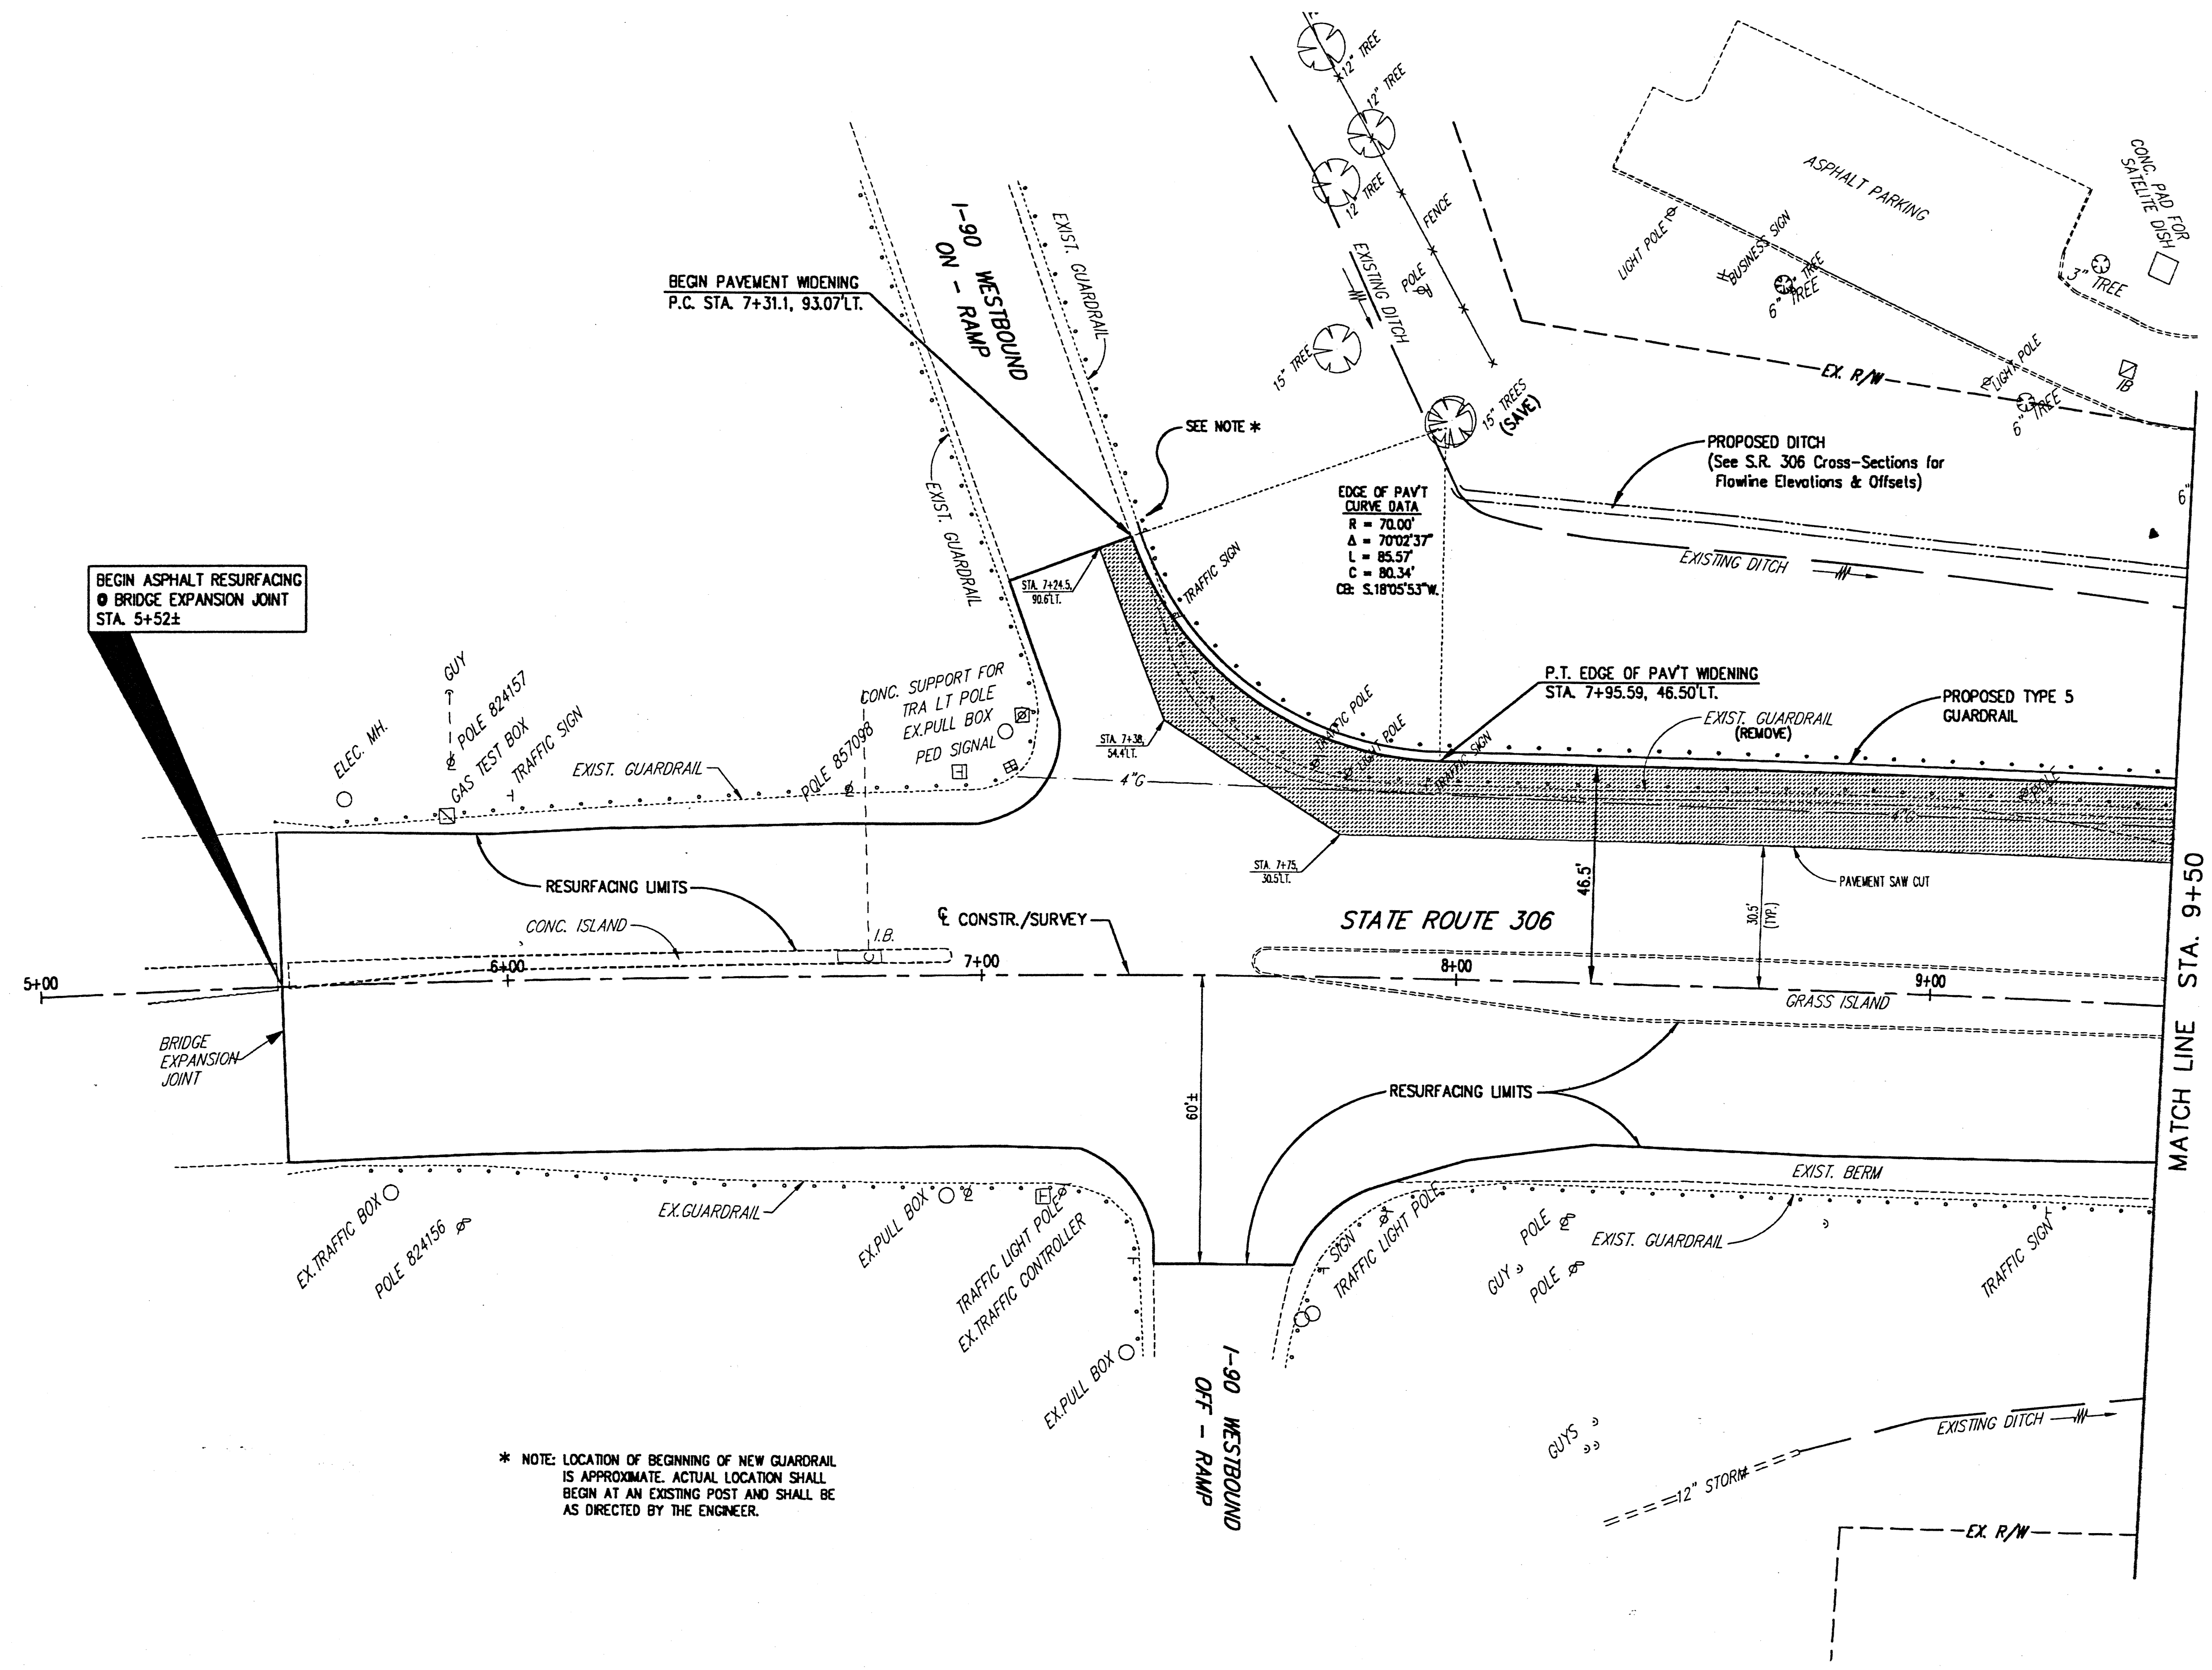

DENOTES ASPHALT PAVEMENT WIDENING

* NOTE: LOCATION OF BEGINNING OF NEW GUARDRAIL IS APPROXIMATE. ACTUAL LOCATION SHALL BEGIN AT AN EXISTING POST AND SHALL BE AS DIRECTED BY THE ENGINEER.

H:\2000\00123\DWG\306PP1.DWG - PLOT SCALE = 1:20



REV. NO.	DESCRIPTION	DATE	BY	CHK'D.

**STATE ROUTE 84
 INTERIM WIDENING & RESURFACING
 IMPROVEMENTS**
 CITY OF MENTOR, LAKE COUNTY, OHIO

DATE: MARCH, 2000
 DRAWN BY: J.J.C.
 CHECKED BY: C.C.H.
 APPROVED BY: C.C.H.
 F.B. No. ___ PG. ___

**S.R. 306 - PLAN VIEW
 STA. 5+00 TO STA. 9+50**

SCALE	
HOR.	1" = 20'
VERT.	1" = 5'
CONTRACT No.	
00123	
SHEET NO.	OF
38	74