
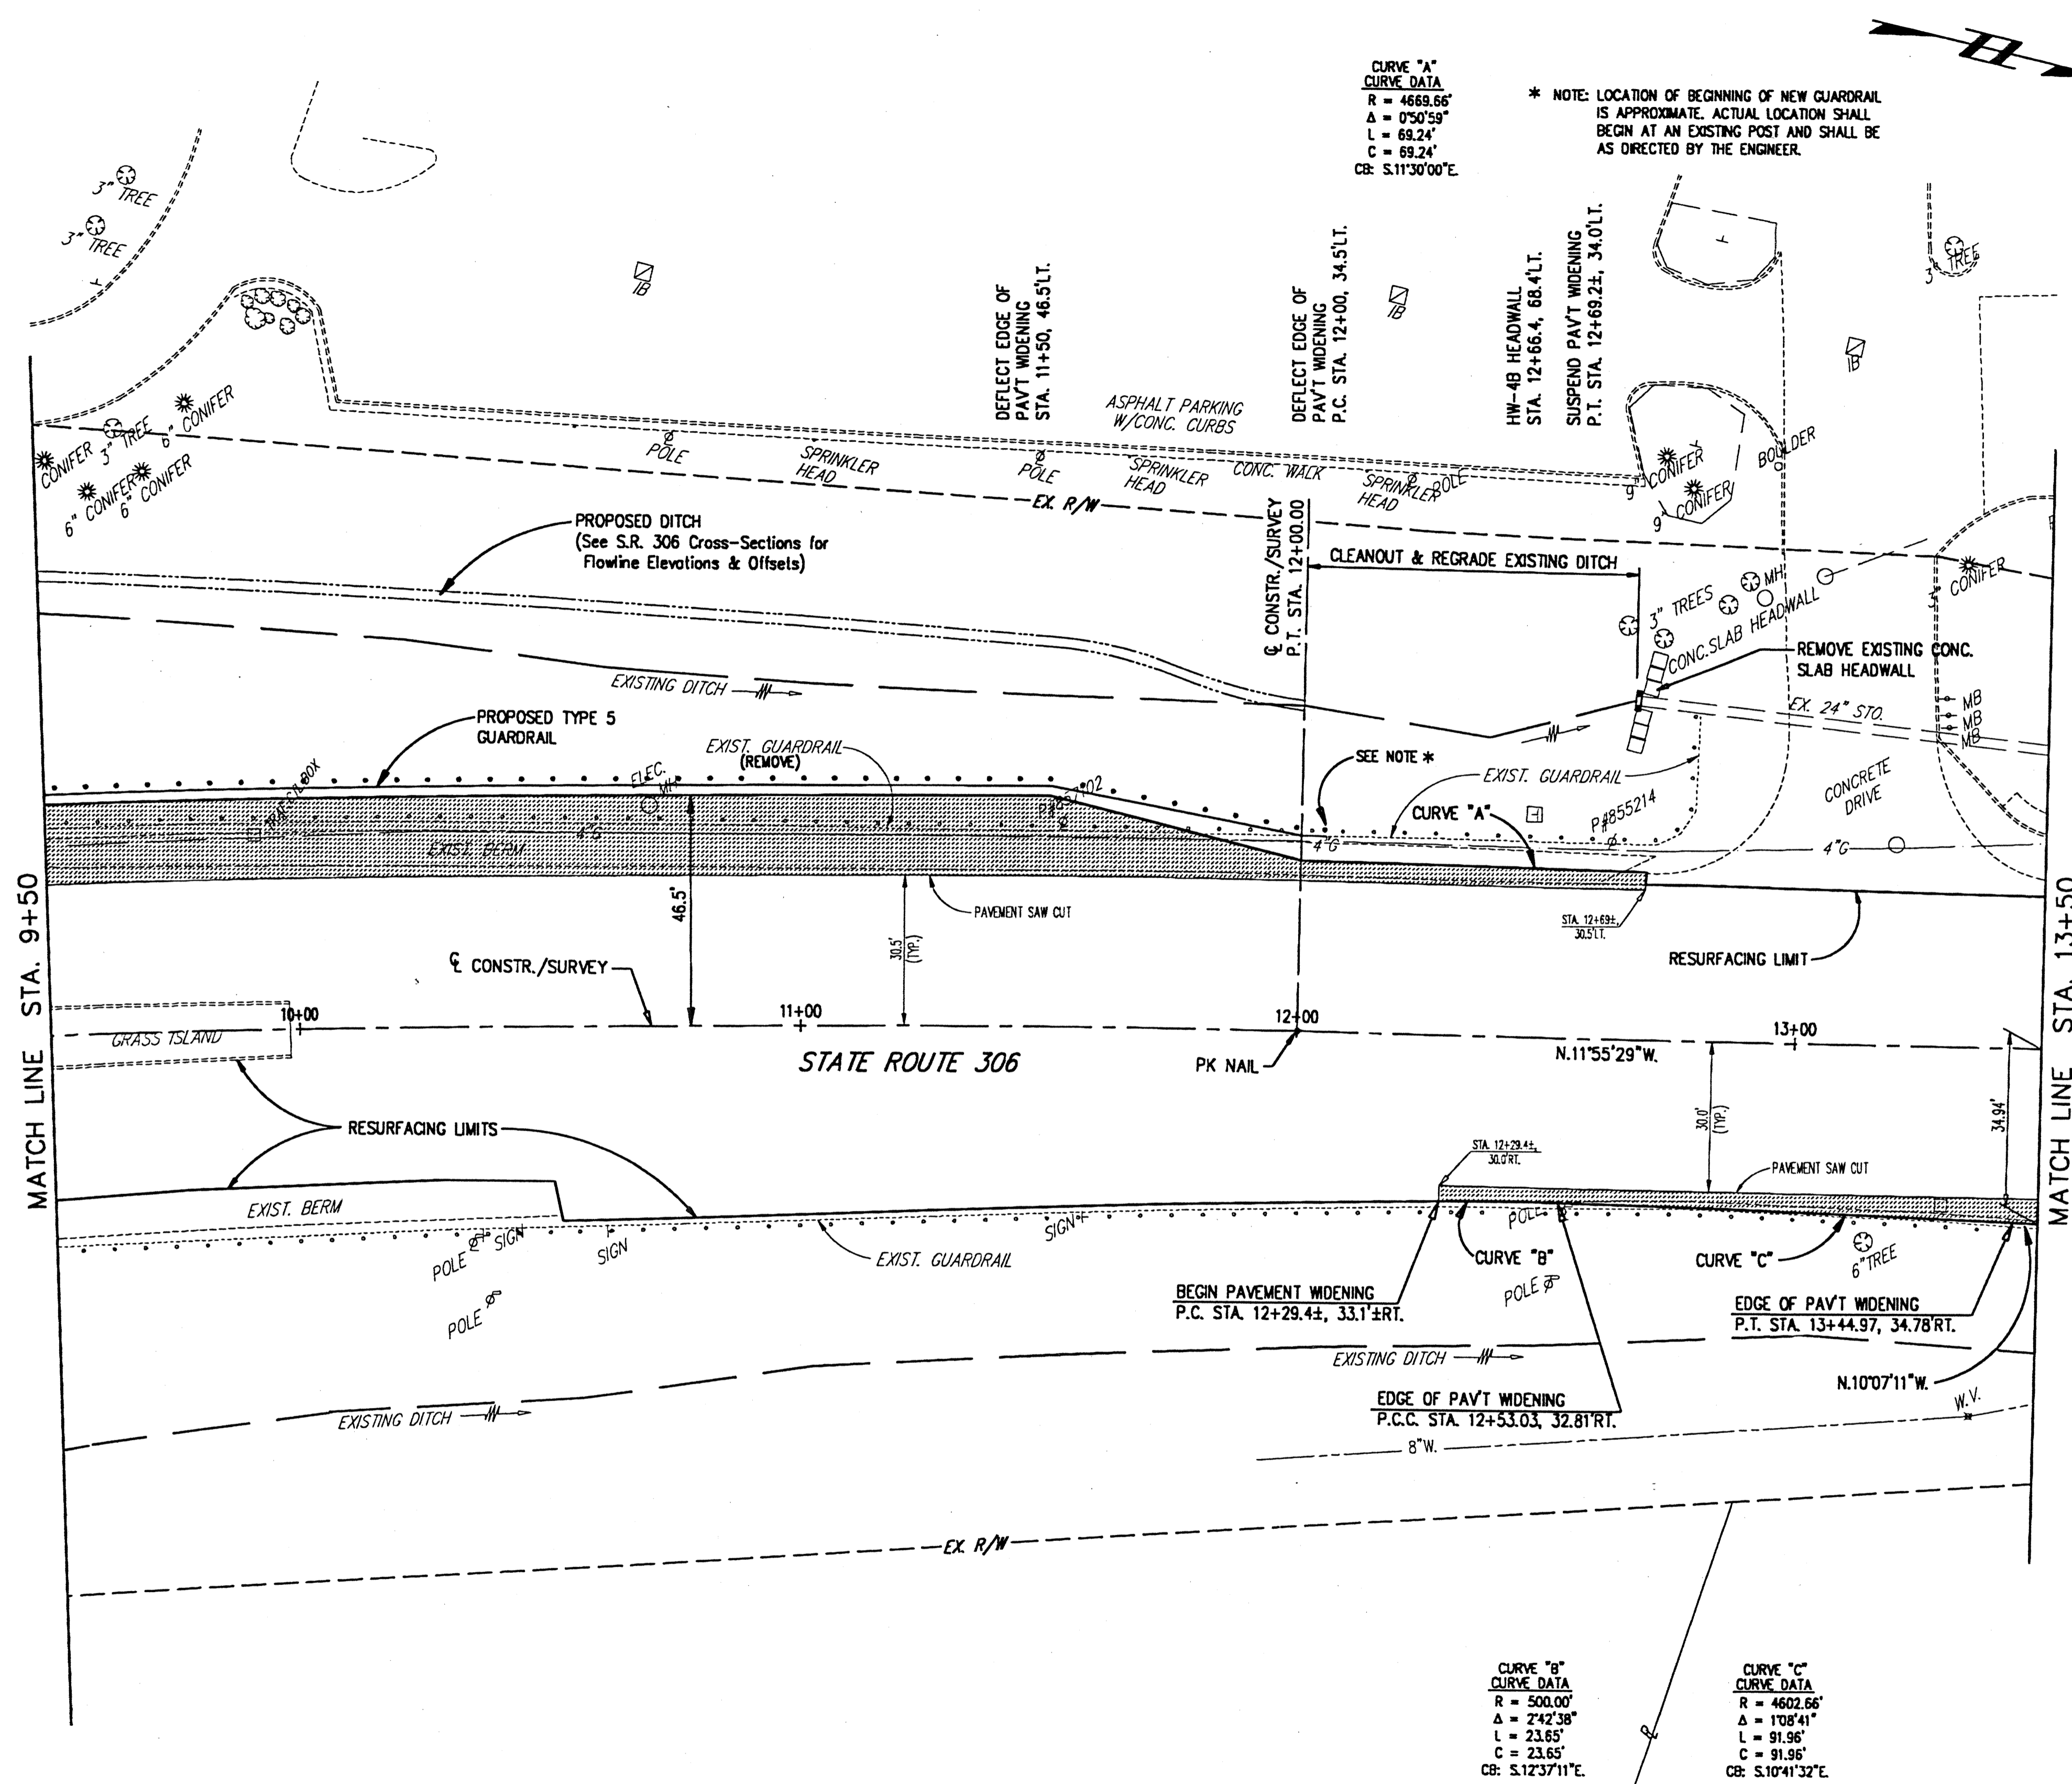


STATE ROUTE 306
 SURVEY CURVE DATA
 P.O.C. STA. 5+00.00
 P.T. STA. 12+00.00
 R = 4635.16'
 D_s = 01°14'10"
 Δ = 08°39'11"
 L = 700.00'
 T = 350.67'
 C = 699.33'
 CB = N.16°15'04"W.

CURVE "A"
 CURVE DATA
 R = 4669.66'
 Δ = 0°50'59"
 L = 69.24'
 C = 69.24'
 CB = S.11°30'00"E.

* NOTE: LOCATION OF BEGINNING OF NEW GUARDRAIL IS APPROXIMATE. ACTUAL LOCATION SHALL BEGIN AT AN EXISTING POST AND SHALL BE AS DIRECTED BY THE ENGINEER.

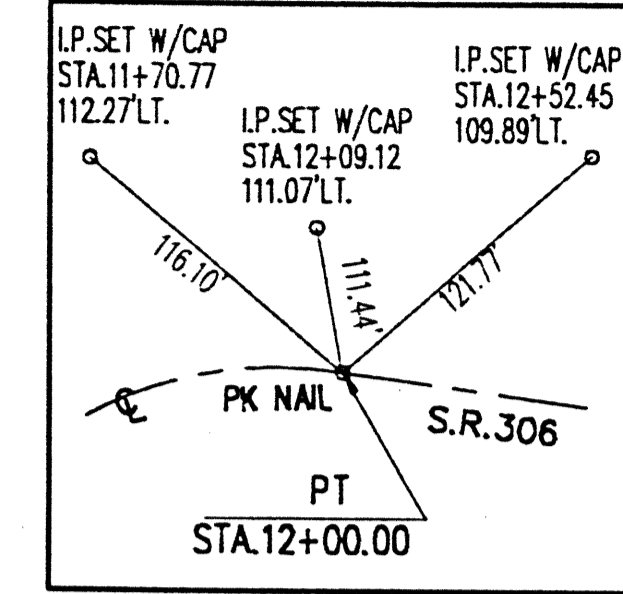

DENOTES ASPHALT PAVEMENT WIDENING

BEGIN PAVEMENT WIDENING
 P.C. STA. 12+29.43, 33.1±RT.

EDGE OF PAVT WIDENING
 P.C.C. STA. 12+53.03, 32.81±RT.

EDGE OF PAVT WIDENING
 P.T. STA. 13+44.97, 34.78±RT.

CURVE "B"
 CURVE DATA
 R = 500.00'
 Δ = 2°42'38"
 L = 23.65'
 C = 23.65'
 CB = S.12°37'11"E.

CURVE "C"
 CURVE DATA
 R = 4602.66'
 Δ = 1°08'41"
 L = 91.96'
 C = 91.96'
 CB = S.10°41'32"E.

H:\2000\00123\DWG\306PP2.DWG - PLOT SCALE = 1:20



REV. NO.	DESCRIPTION	DATE	BY	CHK'D.

STATE ROUTE 84
INTERIM WIDENING & RESURFACING IMPROVEMENTS
 CITY OF MENTOR, LAKE COUNTY, OHIO

DATE: MARCH, 2000
 DRAWN BY: J.J.C.
 CHECKED BY: C.C.H.
 APPROVED BY: C.C.H.
 F.B. No. PG. —

S.R. 306 - PLAN VIEW
STA. 9+50 TO STA. 13+50

SCALE	
HOR. 1" = 20'	VERT. 1" = 5'
CONTRACT No.	
00123	
SHEET NO.	OF
39	74