


-120 -115 -110 -105 -100 -95 -90 -85 -80 -75 -70 -65 -60 -55 -50 -45 -40 -35 -30 -25 -20 -15 -10 -5 0

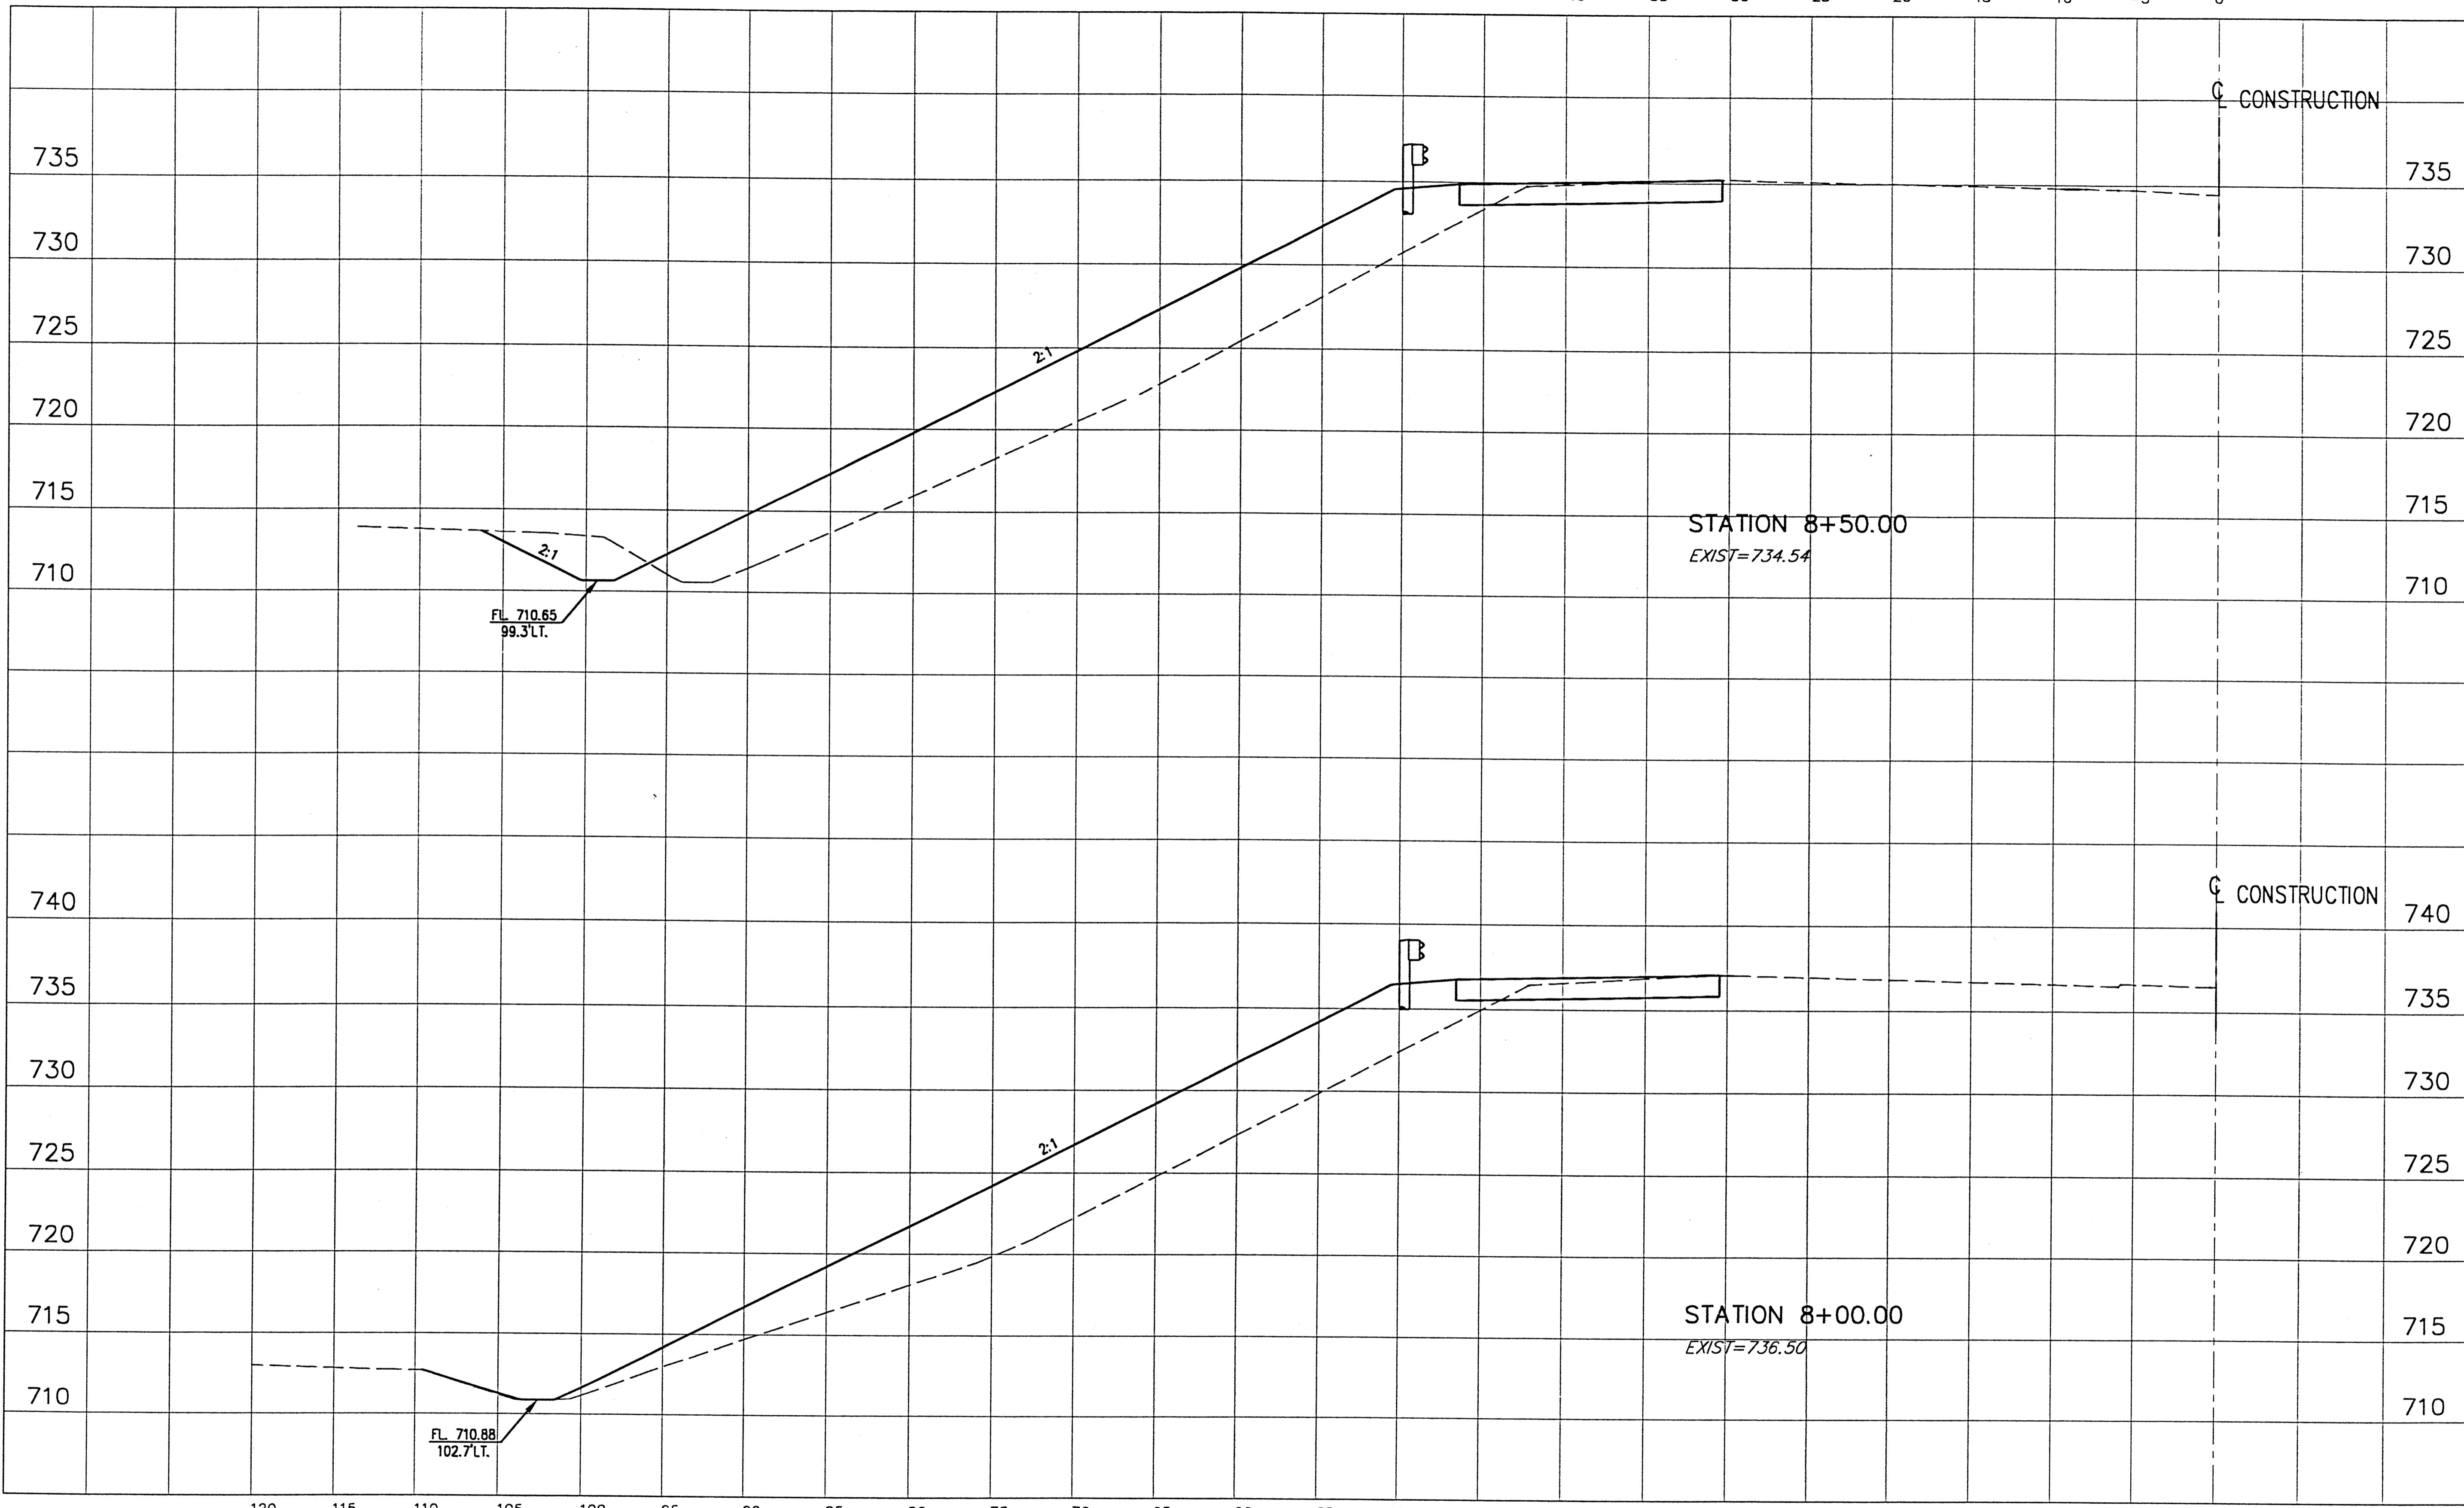

-120 -115 -110 -105 -100 -95 -90 -85 -80 -75 -70 -65 -60 -55 -50 -45 -40 -35 -30 -25 -20 -15 -10 -5 0

H:\2000\00123\DWG\306x01.DWG - PLOT SCALE = 1:5



REV. NO.	DESCRIPTION	DATE	BY	CHK'D.

STATE ROUTE 84
INTERIM WIDENING & RESURFACING
IMPROVEMENTS
 CITY OF MENTOR, LAKE COUNTY, OHIO

DATE: JULY, 2000
 DRAWN BY: J.J.C.
 CHECKED BY: C.C.H.
 APPROVED BY: C.C.H.
 F.S. No. — PG. —

S.R. 306 - CROSS SECTIONS
STA. 8+00 TO STA. 8+50

SCALE	
HOR. 1" = 5'	
VERT. 1" = 5'	
CONTRACT No.	
00123	
SHEET NO.	OF
43	74