
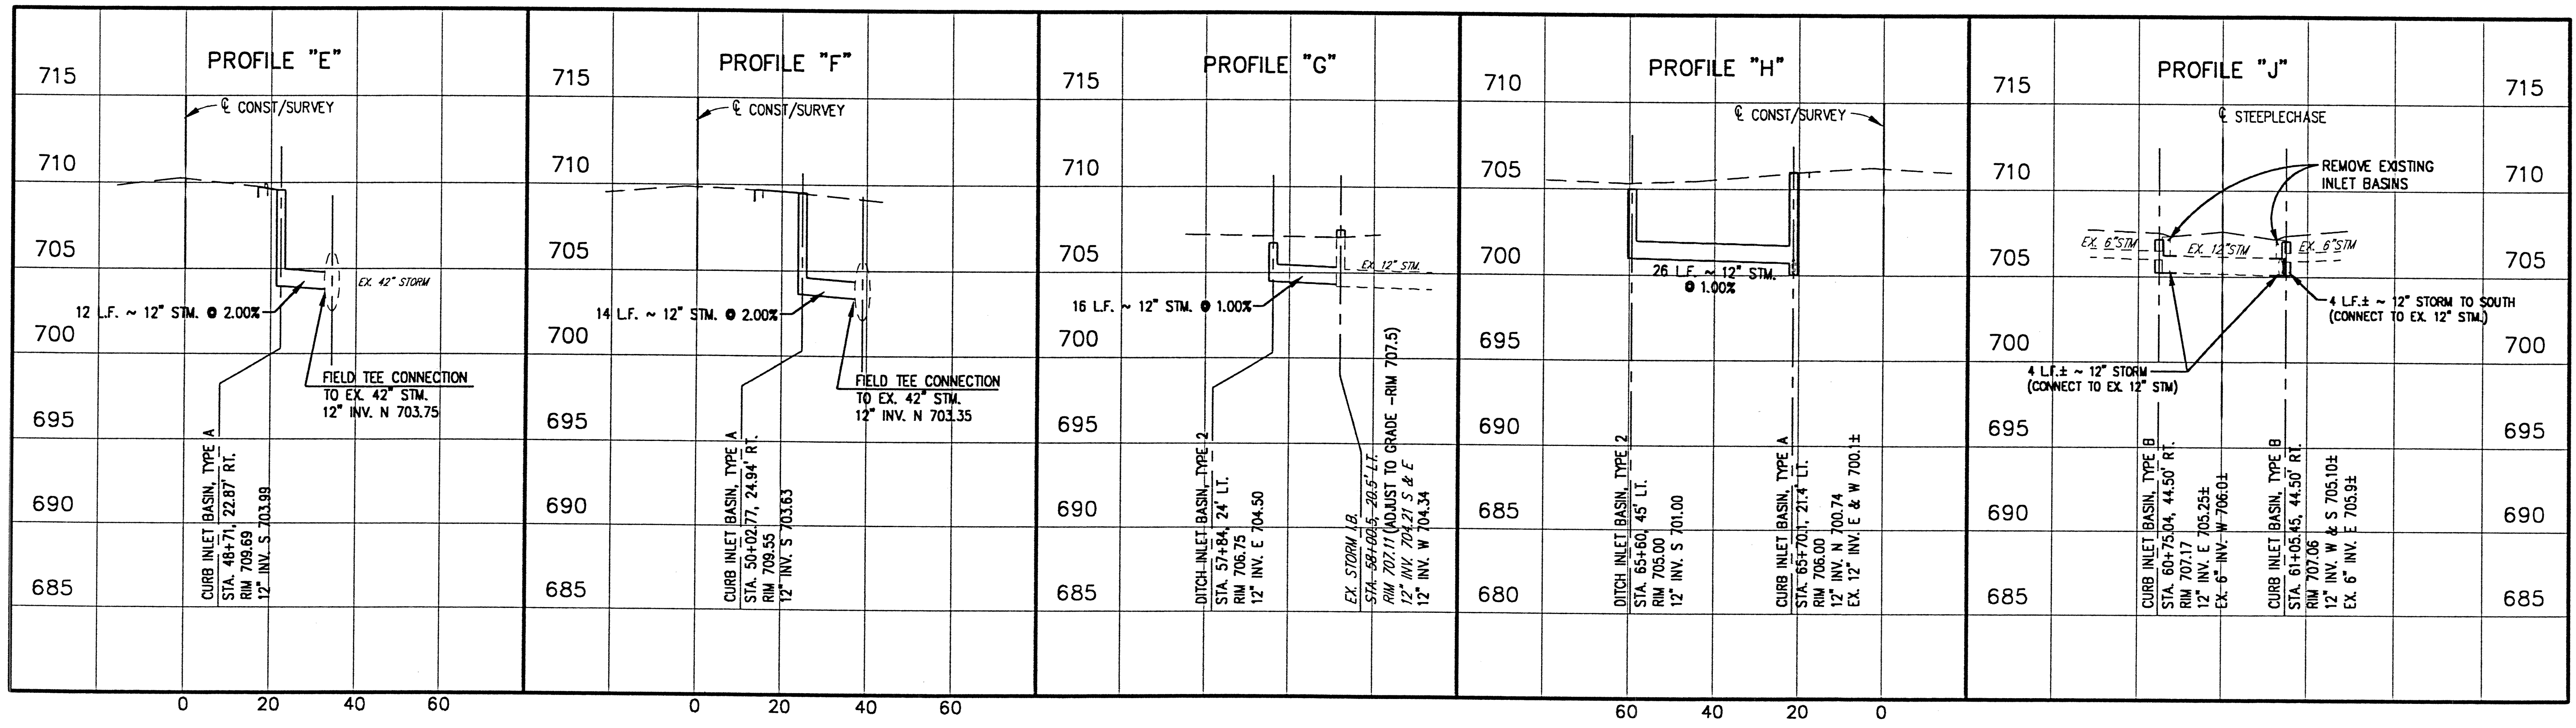


H:\2000\00123\DWG\STMPROF.DWG - PLOT SCALE = 1:20

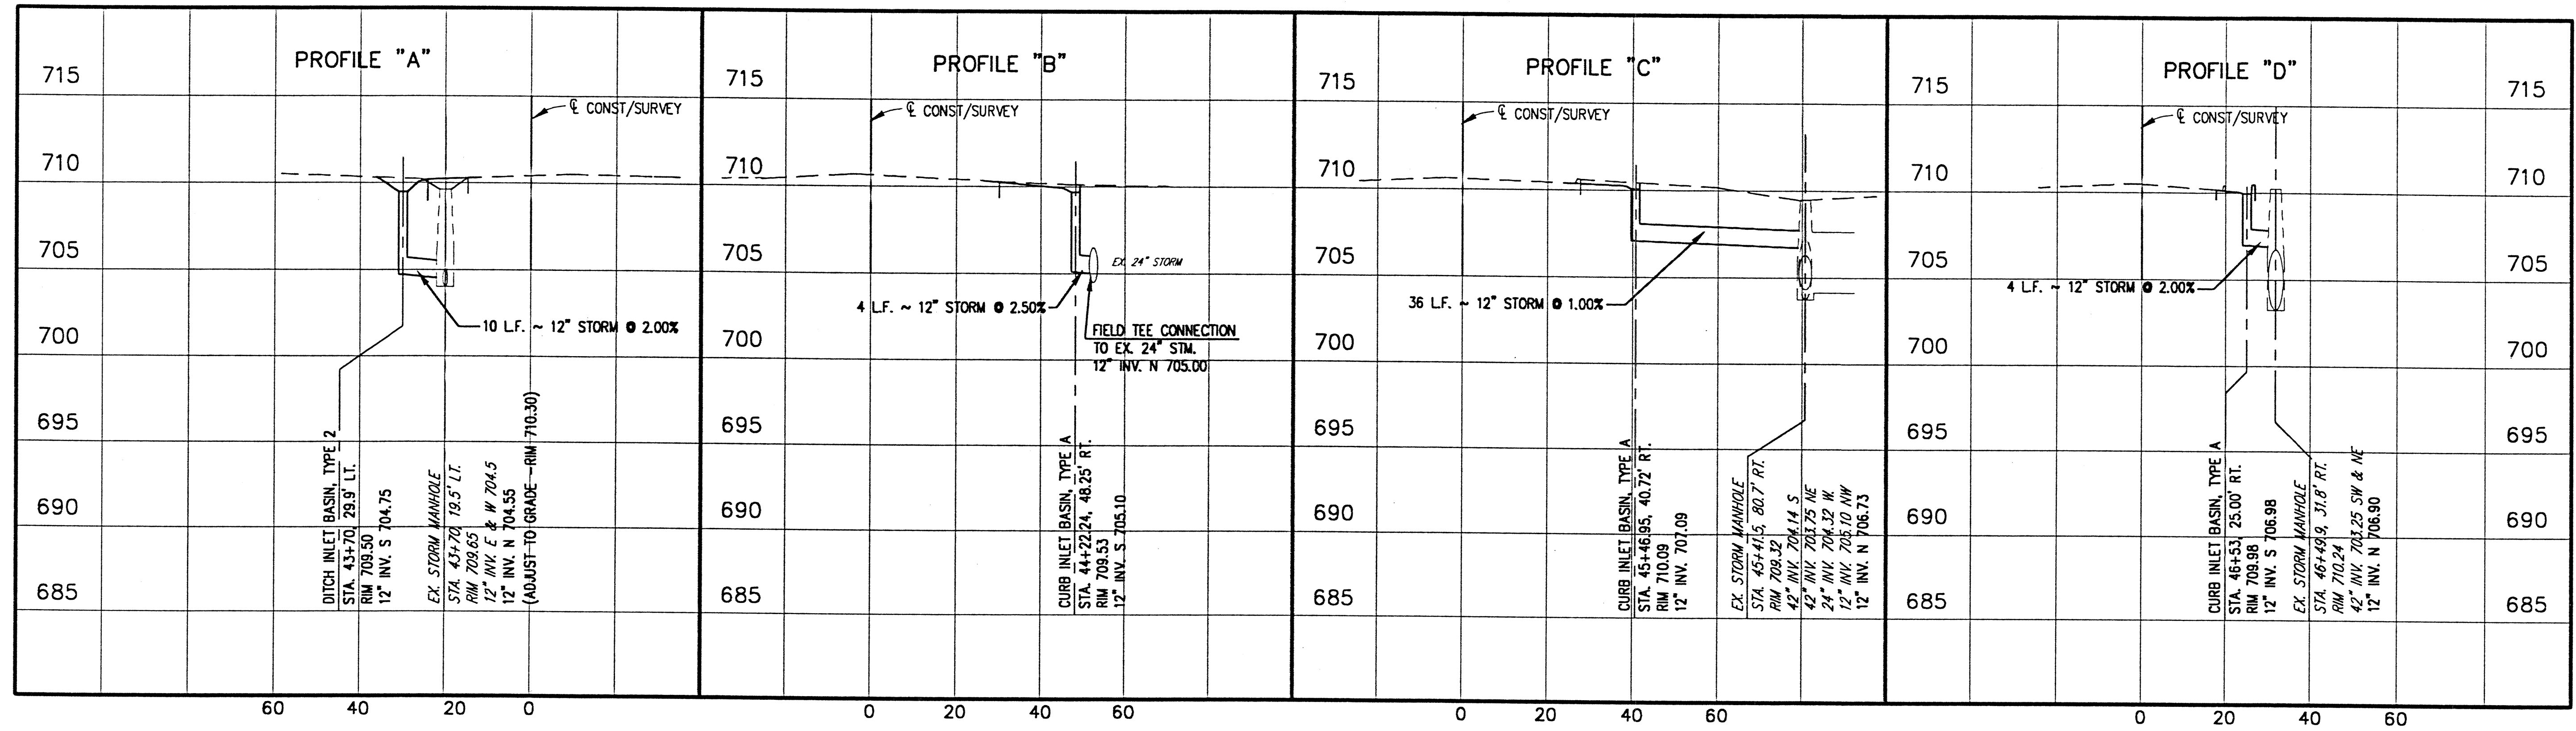

REV. NO.	DESCRIPTION	DATE	BY	CHK'D.

**STATE ROUTE 84**  
**INTERIM WIDENING & RESURFACING IMPROVEMENTS**  
 CITY OF MENTOR, LAKE COUNTY, OHIO

DATE: AUGUST, 2000  
 DRAWN BY: J.J.C.  
 CHECKED BY: C.C.H.  
 APPROVED BY: C.C.H.  
 F.B. No. PG.

**STORM SEWER PROFILES**

SCALE	
HOR. 1" = 20'	
VERT. 1" = 5'	
CONTRACT No.	
00123	
SHEET NO.	OF
53	74