

**RAISED PAVEMENT MARKER REMOVAL**  
 ALL EXISTING RAISED PAVEMENT MARKERS (RPM) WITHIN THE ASPHALT OVERLAY LIMITS SHALL BE REMOVED AS DESCRIBED IN ITEM 203. RAISED PAVEMENT MARKERS REMOVED FOR STORAGE, EXCEPT THAT THE RPMs SHALL BE DISPOSED OF BY THE CONTRACTOR AND THE COST OF THE RPM REMOVAL & DISPOSAL SHALL BE INCLUDED IN OTHER ASPHALT OVERLAY ITEMS.

VARY LANE WIDTHS AS REQUIRED TO MATCH EXISTING LANES ON BRIDGE.


**SIGNING NOTE:**  
 ALL SIGN SHEETING SHALL BE TYPE G UNLESS NOTED AS TYPE H (SIGNS NOTED AS "F.Y.G." ARE FLORESCENT YELLOW-GREEN)

- PAVEMENT MARKING LEGEND**
- ① ITEM 642 - LANE LINE
  - ② ITEM 642 - EDGE LINE
  - ③ ITEM 642 - CENTER LINE, DOUBLE, SOLID
  - ④ ITEM 642 - CENTER LINE, SOLID, BROKEN
  - ⑤ ITEM 642 - CHANNELIZING LINE
  - ⑥ ITEM 642/ ITEM 645 - STOP LINE
  - ⑦ ITEM 642/ ITEM 645 - CROSSWALK LINE
  - ⑧ ITEM 642 - TRANSVERSE LINE, YELLOW (12' O.C.)
  - ⑨ ITEM 642 - TRANSVERSE LINE, WHITE (12' O.C.)
  - ⑩ ITEM 642/ ITEM 645 - LANE ARROW
  - ⑪ ITEM 642/ ITEM 645 - WORD ON PAVEMENT, 72"
  - ⑫ ITEM 642 - ISLAND MARKING
  - ⑬ ITEM 642 - DOTTED LINE (WHITE)
  - ⑭ ITEM 642 - SCHOOL SYMBOL MARKING, 96"
  - ⑮ ITEM 642 - SCHOOL SYMBOL MARKING, 72"

- SIGN LEGEND**
- EXISTING SIGNS TO REMAIN IN PLACE OR BE RELOCATED
  - ⊗ EXISTING SIGNS TO BE REMOVED
  - PROPOSED SIGNS

THE CONTRACTOR SHALL CONTACT THE CITY OF MENTOR ENGINEERING DEPARTMENT FOR A PRE-CONSTRUCTION MEETING PRIOR TO BEGINNING ASPHALT OVERLAY OPERATIONS WITHIN THIS AREA IN ORDER TO DISCUSS ANY ADJUSTMENTS TO THE PAVEMENT MARKING LOCATIONS.

FAILURE TO CONTACT THE CITY OF MENTOR TO ARRANGE SAID MEETING MAY RESULT IN THE NON-PAYMENT OF ALL OR A PORTION OF THE PAVEMENT MARKINGS IN THIS AREA. OR THE CONTRACTOR MAY BE REQUIRED TO REMOVE AND RELOCATE PAVEMENT MARKINGS AS DIRECTED BY THE ENGINEER AT NO COST TO THE OWNER.

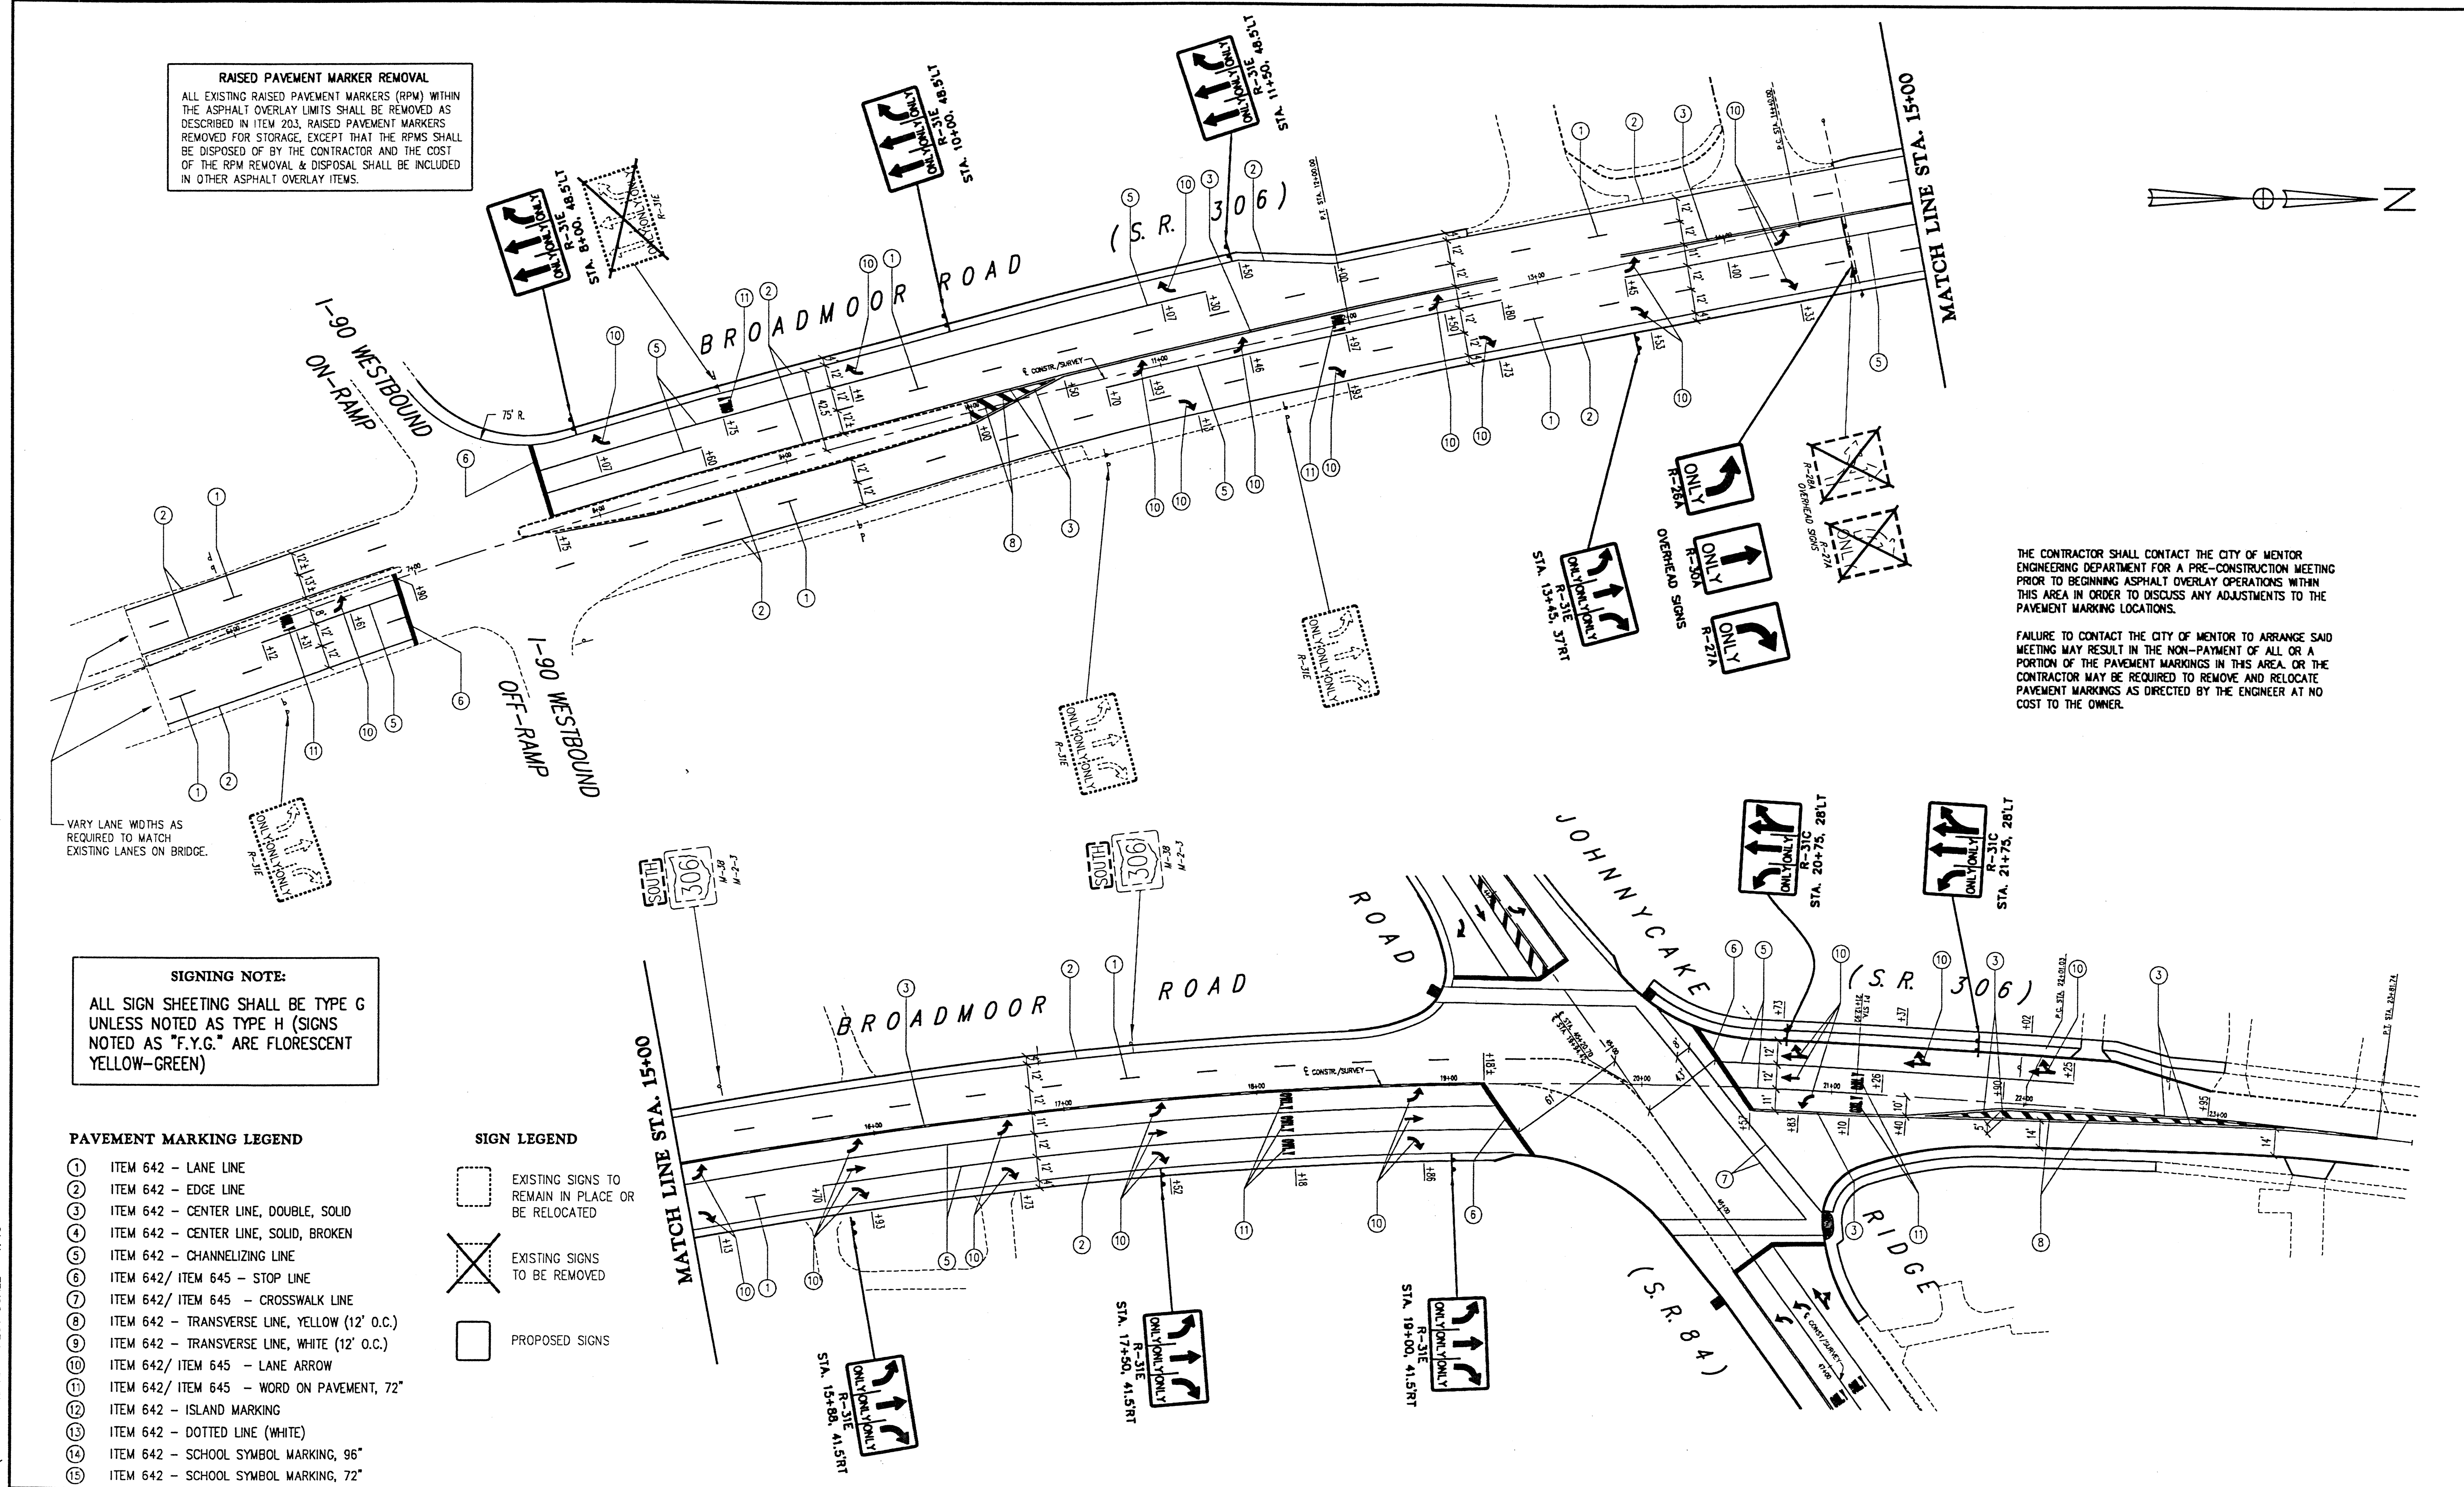

H:\2000\00123\DWG\00123PM4.DWG - PLOT SCALE = 1:40



REV. NO.	DESCRIPTION	DATE	BY	CHK'D.

**STATE ROUTE 84  
 INTERIM WIDENING & RESURFACING  
 IMPROVEMENTS**  
 CITY OF MENTOR, LAKE COUNTY, OHIO

DATE: JULY, 2000  
 DRAWN BY: J.J.C.  
 CHECKED BY: C.C.H.  
 APPROVED BY: C.C.H.  
 F.B. No. PG. —

**PAVEMENT MARKING  
 & SIGNING PLAN**  
 S.R. 306 - STA. 5+00 TO STA. 24+00

SCALE	
HOR. 1" = 40'	
VERT. 1" = 10'	
CONTRACT No. 00123	
SHEET NO. 54	OF 74